




Roof / Block Plan (1:500)

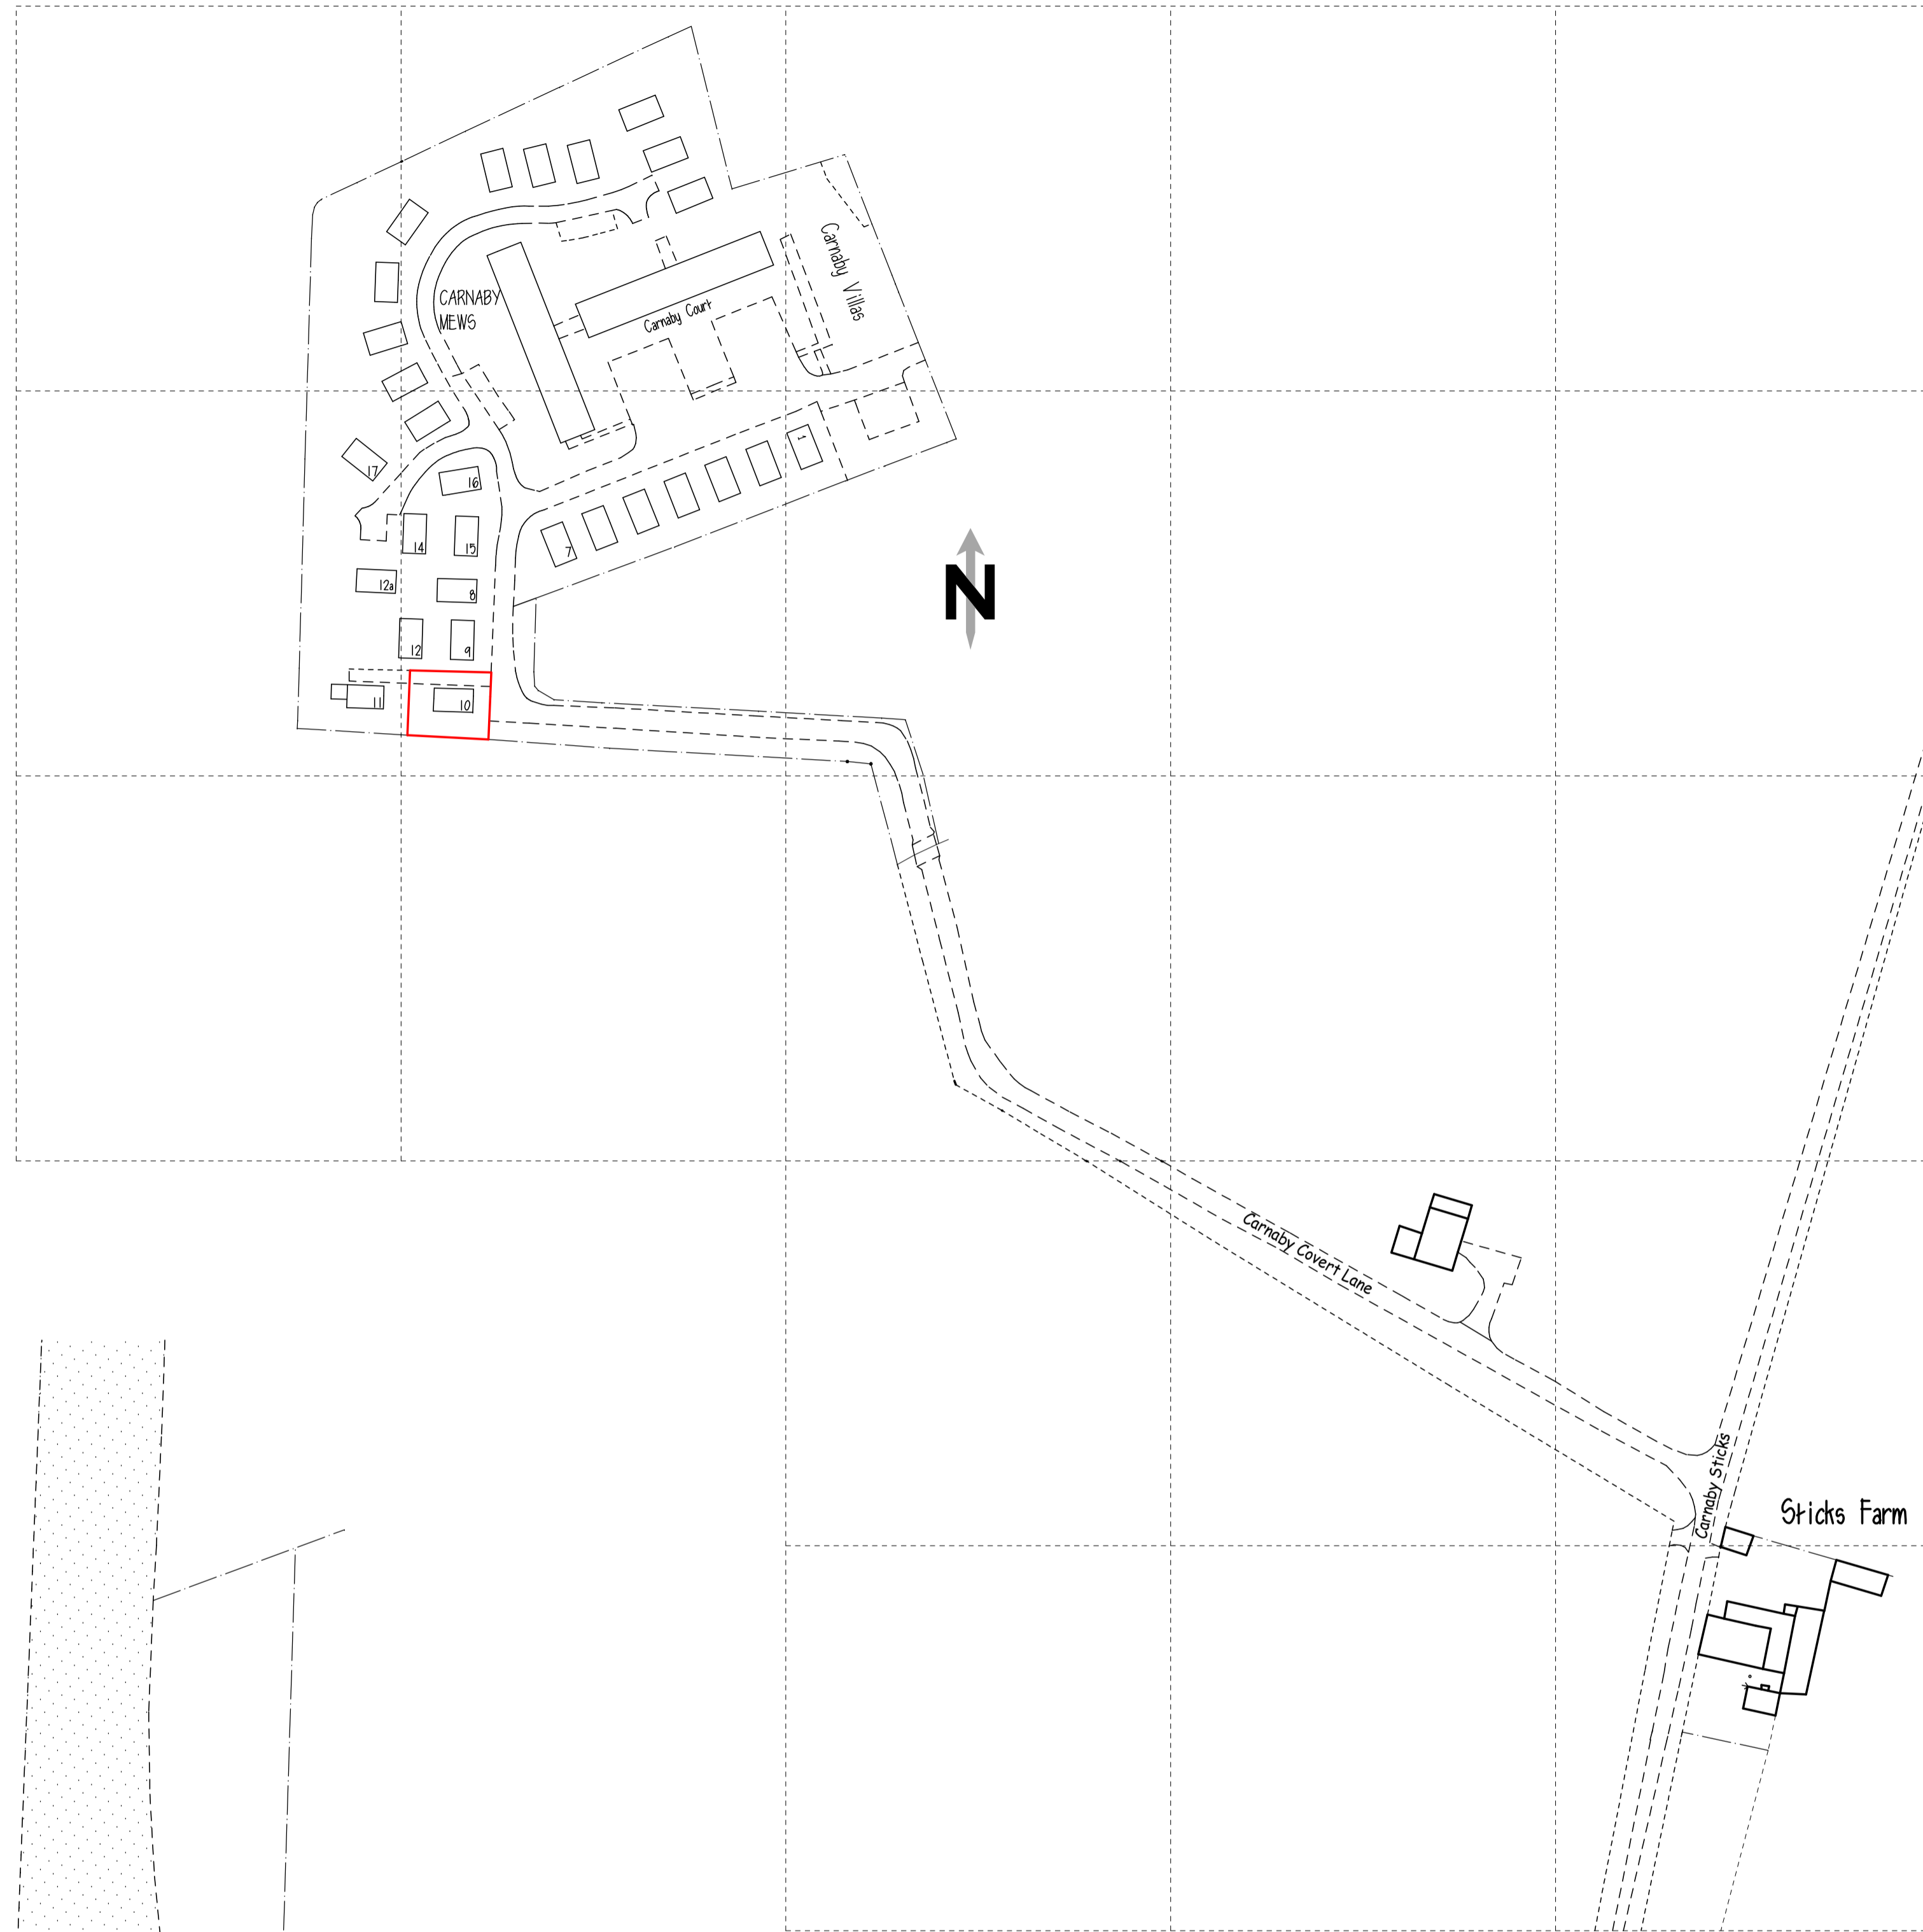

Site Location Plan (1:1250)

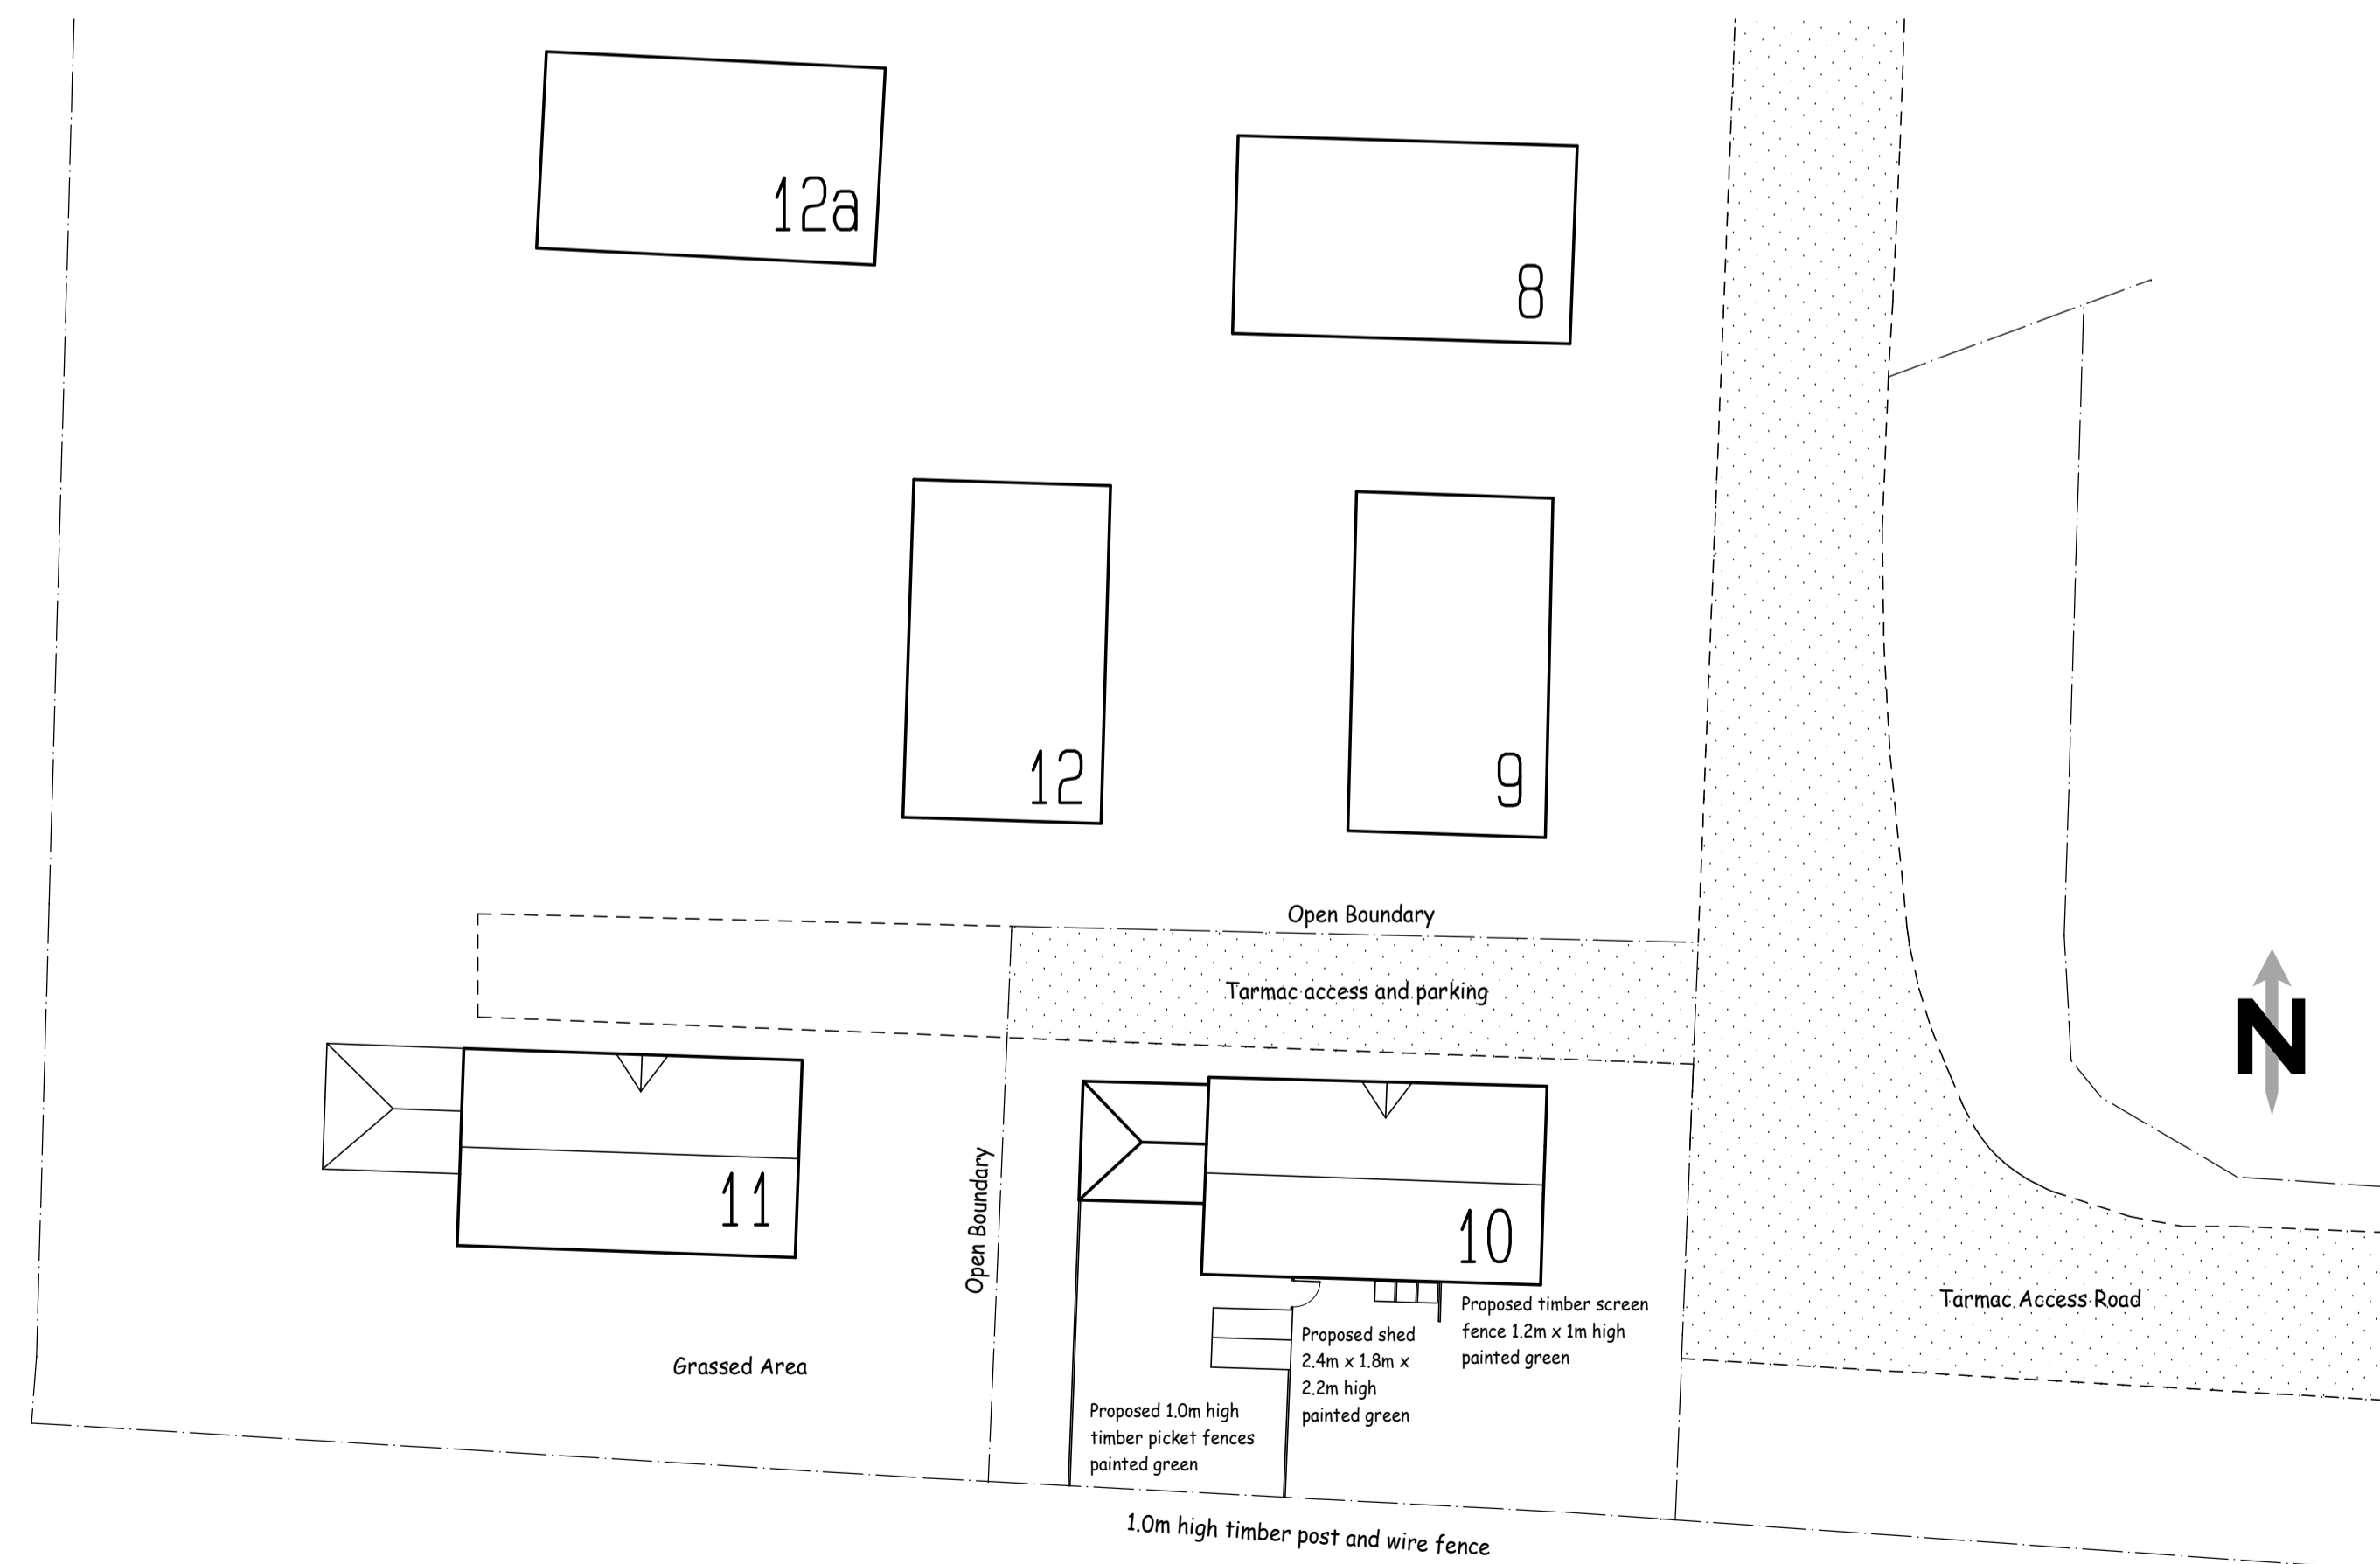

Roof / Block Plan (1:200)

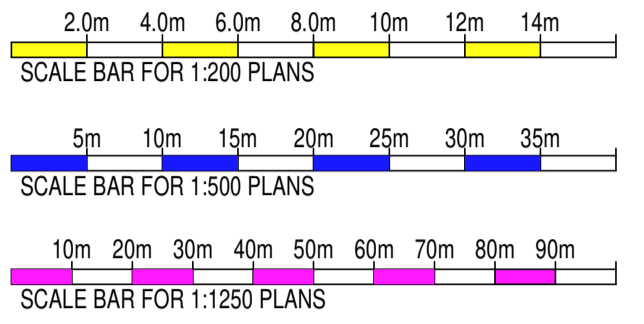

REV	DATE	BY	DESCRIPTION OF CHANGES
C			
B	09/08/21	AB	Planning validation
A	19/07/21	AB	Planning application
✓	09/07/21	AB	1st Draft

Plan Prepared By:  
Andrew Baxter - Rich Dixon

**Richard Dixon Associates Ltd**  
Architectural, Surveying & Engineering Services

**cabe**  
Chartered Association of Building Engineers

**Richard Dixon** FRICS C.Eng. E. FCABE  
Chartered Building Surveyor & Chartered Building Engineer

SOUTHLANDS  
73 Cardigan Road  
BRIDLINGTON  
East Yorkshire  
YO15 3JU

**RICS**

**COPYRIGHT**  
Mobile: 0794 573 811  
Telephone: 01295 469 501  
Email: RD@RichardDixon.co.uk

Client  
Mr. J. Retallic

Location  
10 Carnaby Heritage Park  
Carnaby Covert Lane  
Carnaby  
YO15 3QA

Drawing Title  
Site Plan, Roof & Block Plan  
And Site Location Plan  
For New Conservatory

Scale	1:50	1:100	1:200	(@ A1)
	1:100	1:200	1:400	(@ A3)
Client	P.D.	J.P.	F.P.	D.R.
	Builder	Other	Site	
Job No.	Drawing No.		Revision	
2105Y	2.		B	