


NOTES:

1.1 Do not scale from this drawing


1.2 All dimensions are in mm unless otherwise specified

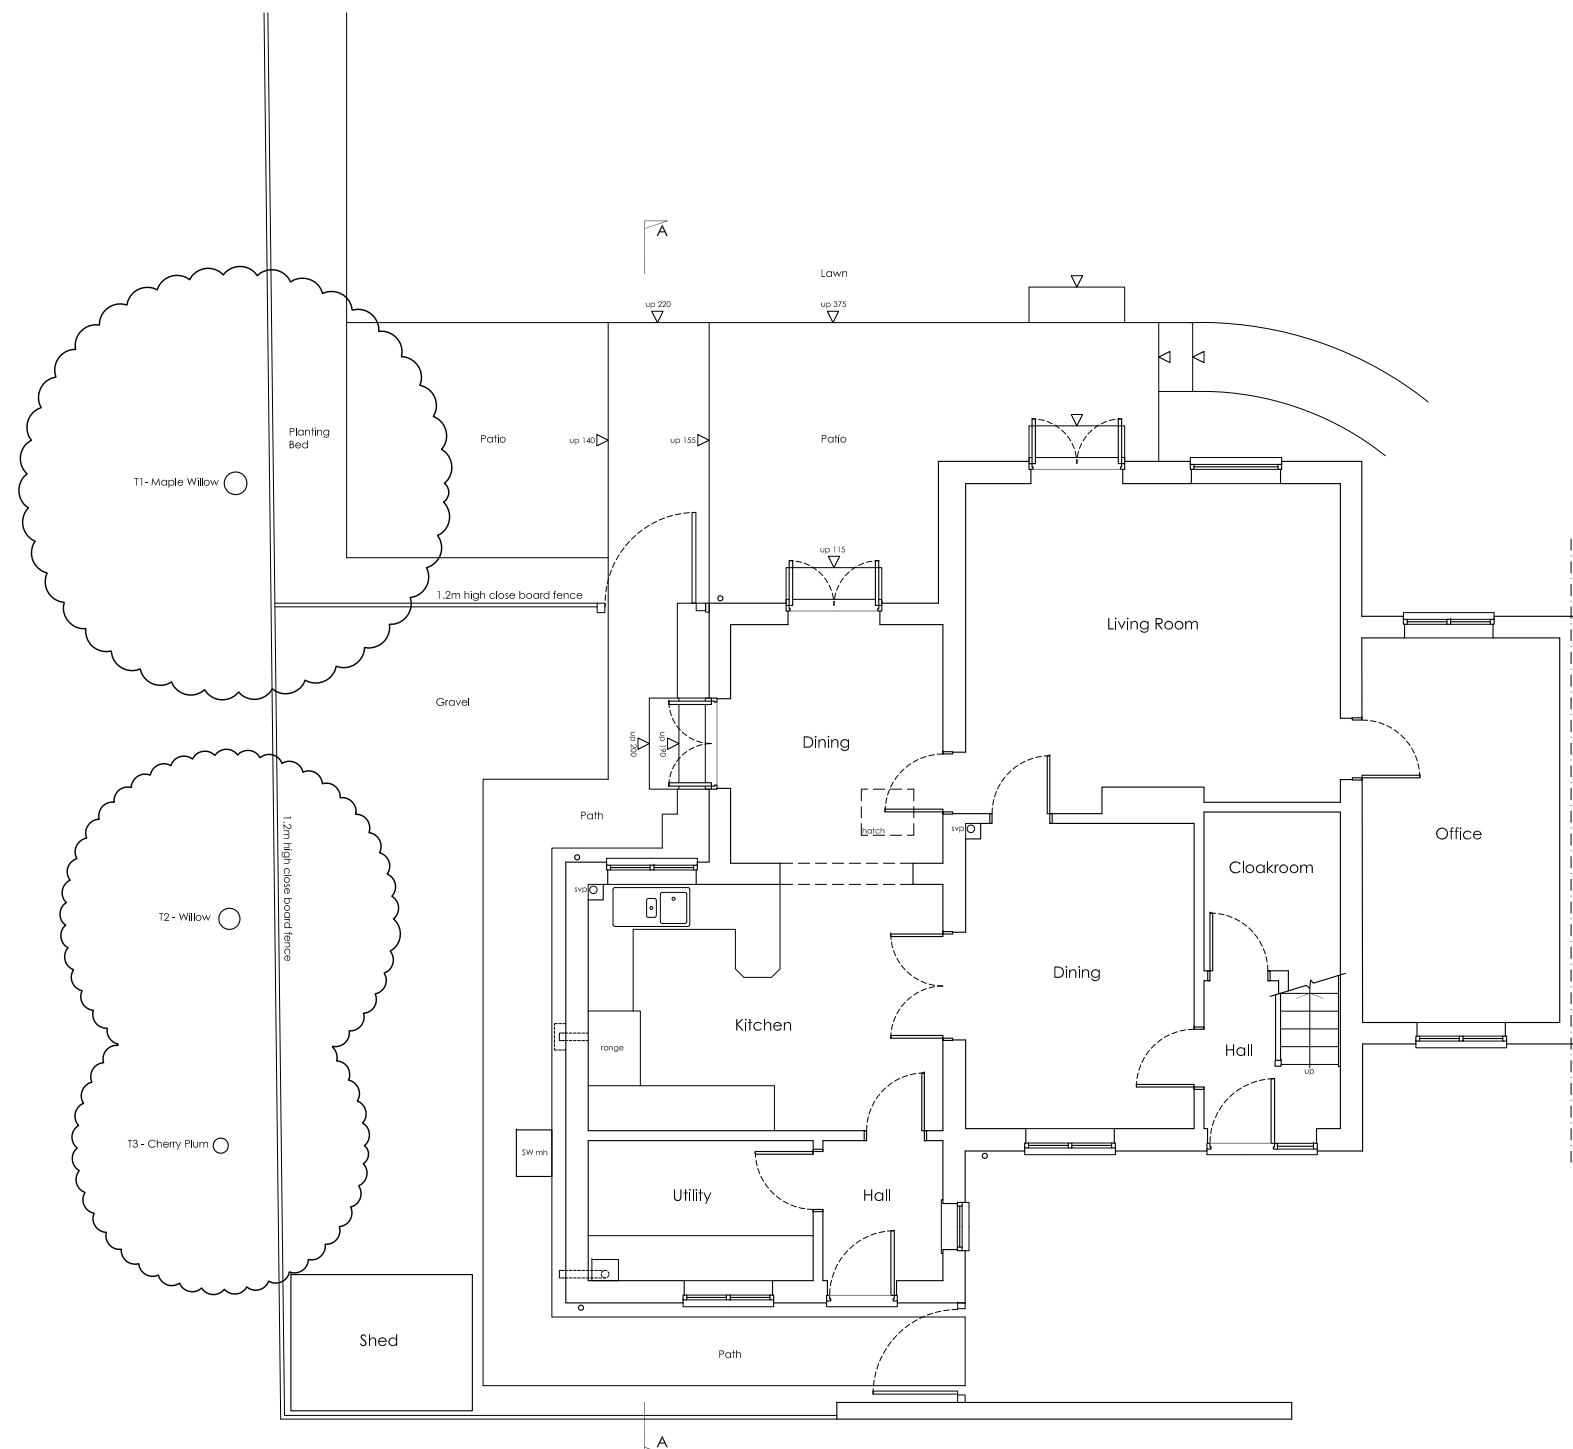

Ground Floor Plan



REV	DESCRIPTION	DATE

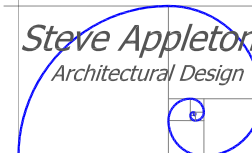

63 Eton Close  
 Witney, Oxfordshire  
 OX28 3GB  
 Tel: 01993 700187  
 Mobile: 07536 008612  
 Email: sa.archdesign@btinternet.com

PROJECT:  
**Mr & Mrs Stratford  
 Proposed Extension  
 The Briars  
 Ascott under Wychwood  
 Oxfordshire**

DRAWING:  
**Survey  
 Ground Floor Plan**

SCALE: <b>1:100 @ A3</b>	DRAWN BY: <b>SA</b>	DATE: <b>July 21</b>
-----------------------------	------------------------	-------------------------

DRAWING No: <b>223/21.01</b>	REV: <b>-</b>
---------------------------------	------------------