




EXISTING FRONT ELEVATION

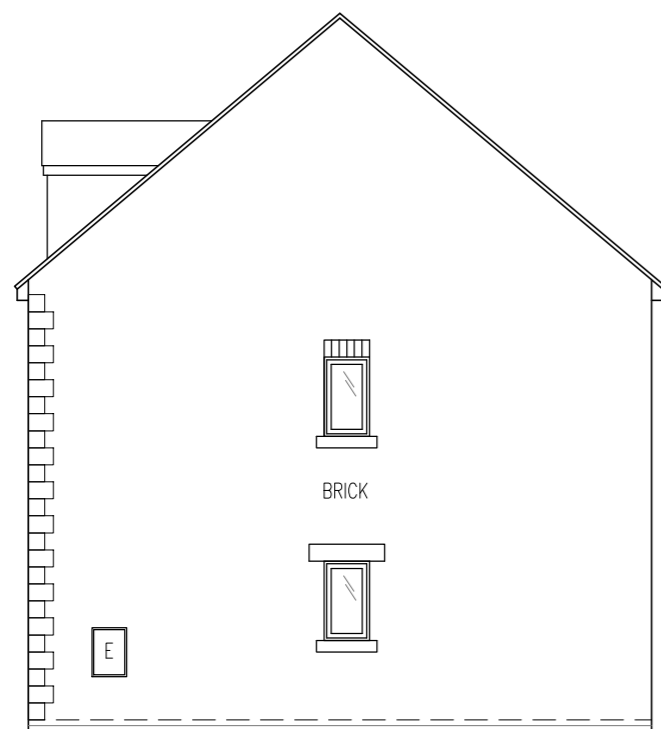


EXISTING SIDE ELEVATION

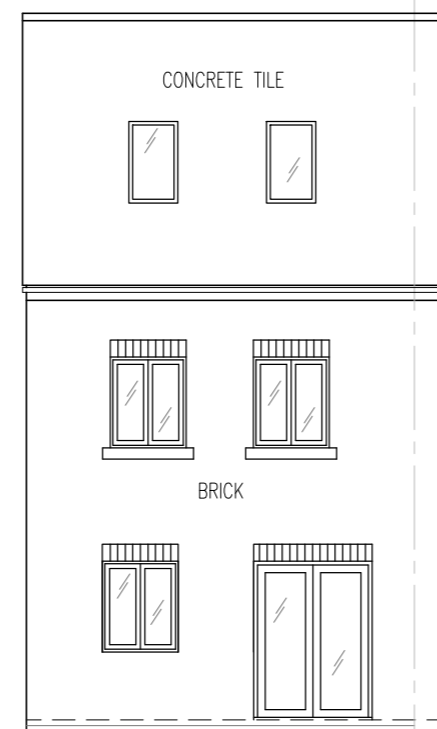


EXISTING REAR ELEVATION

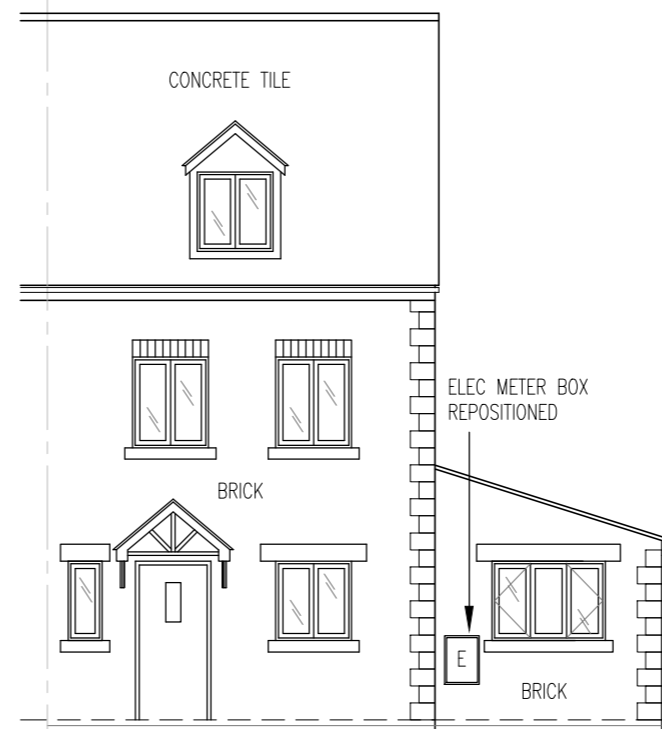


PROPOSED FRONT ELEVATION

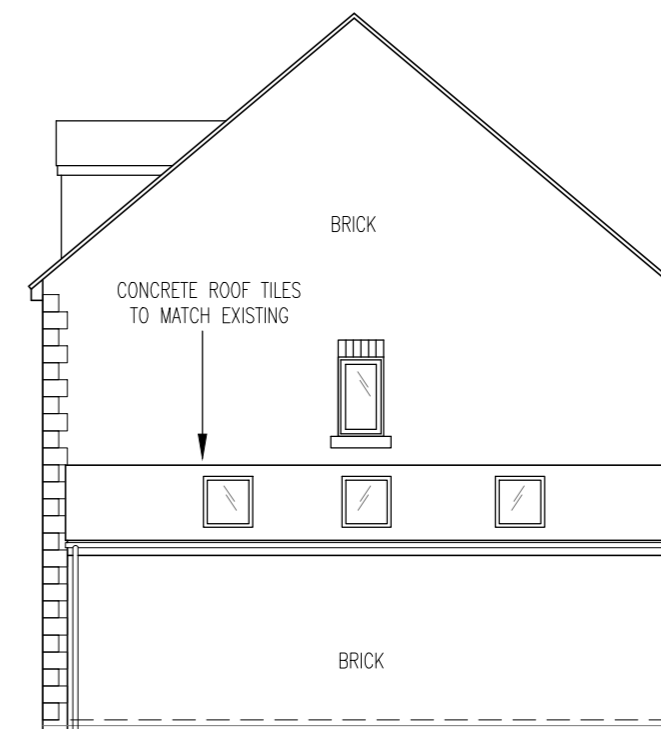


PROPOSED SIDE ELEVATION

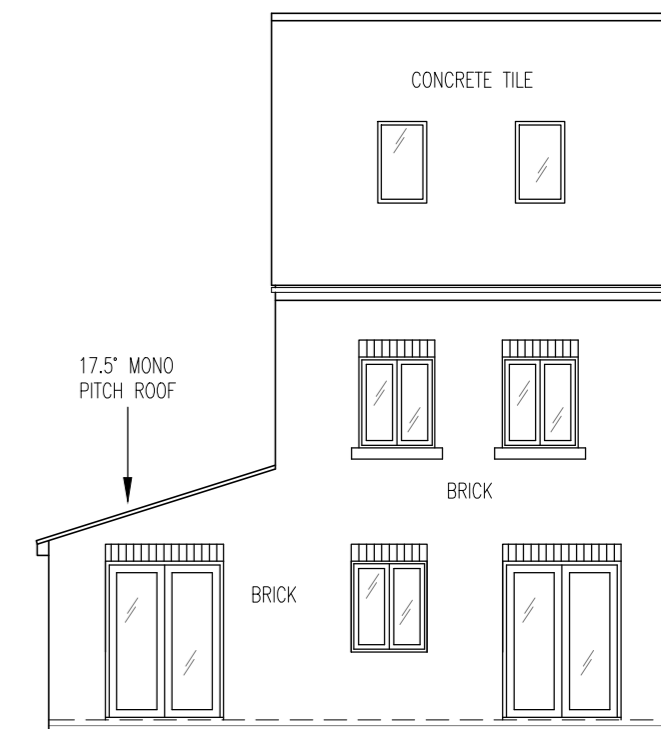



PROPOSED REAR ELEVATION

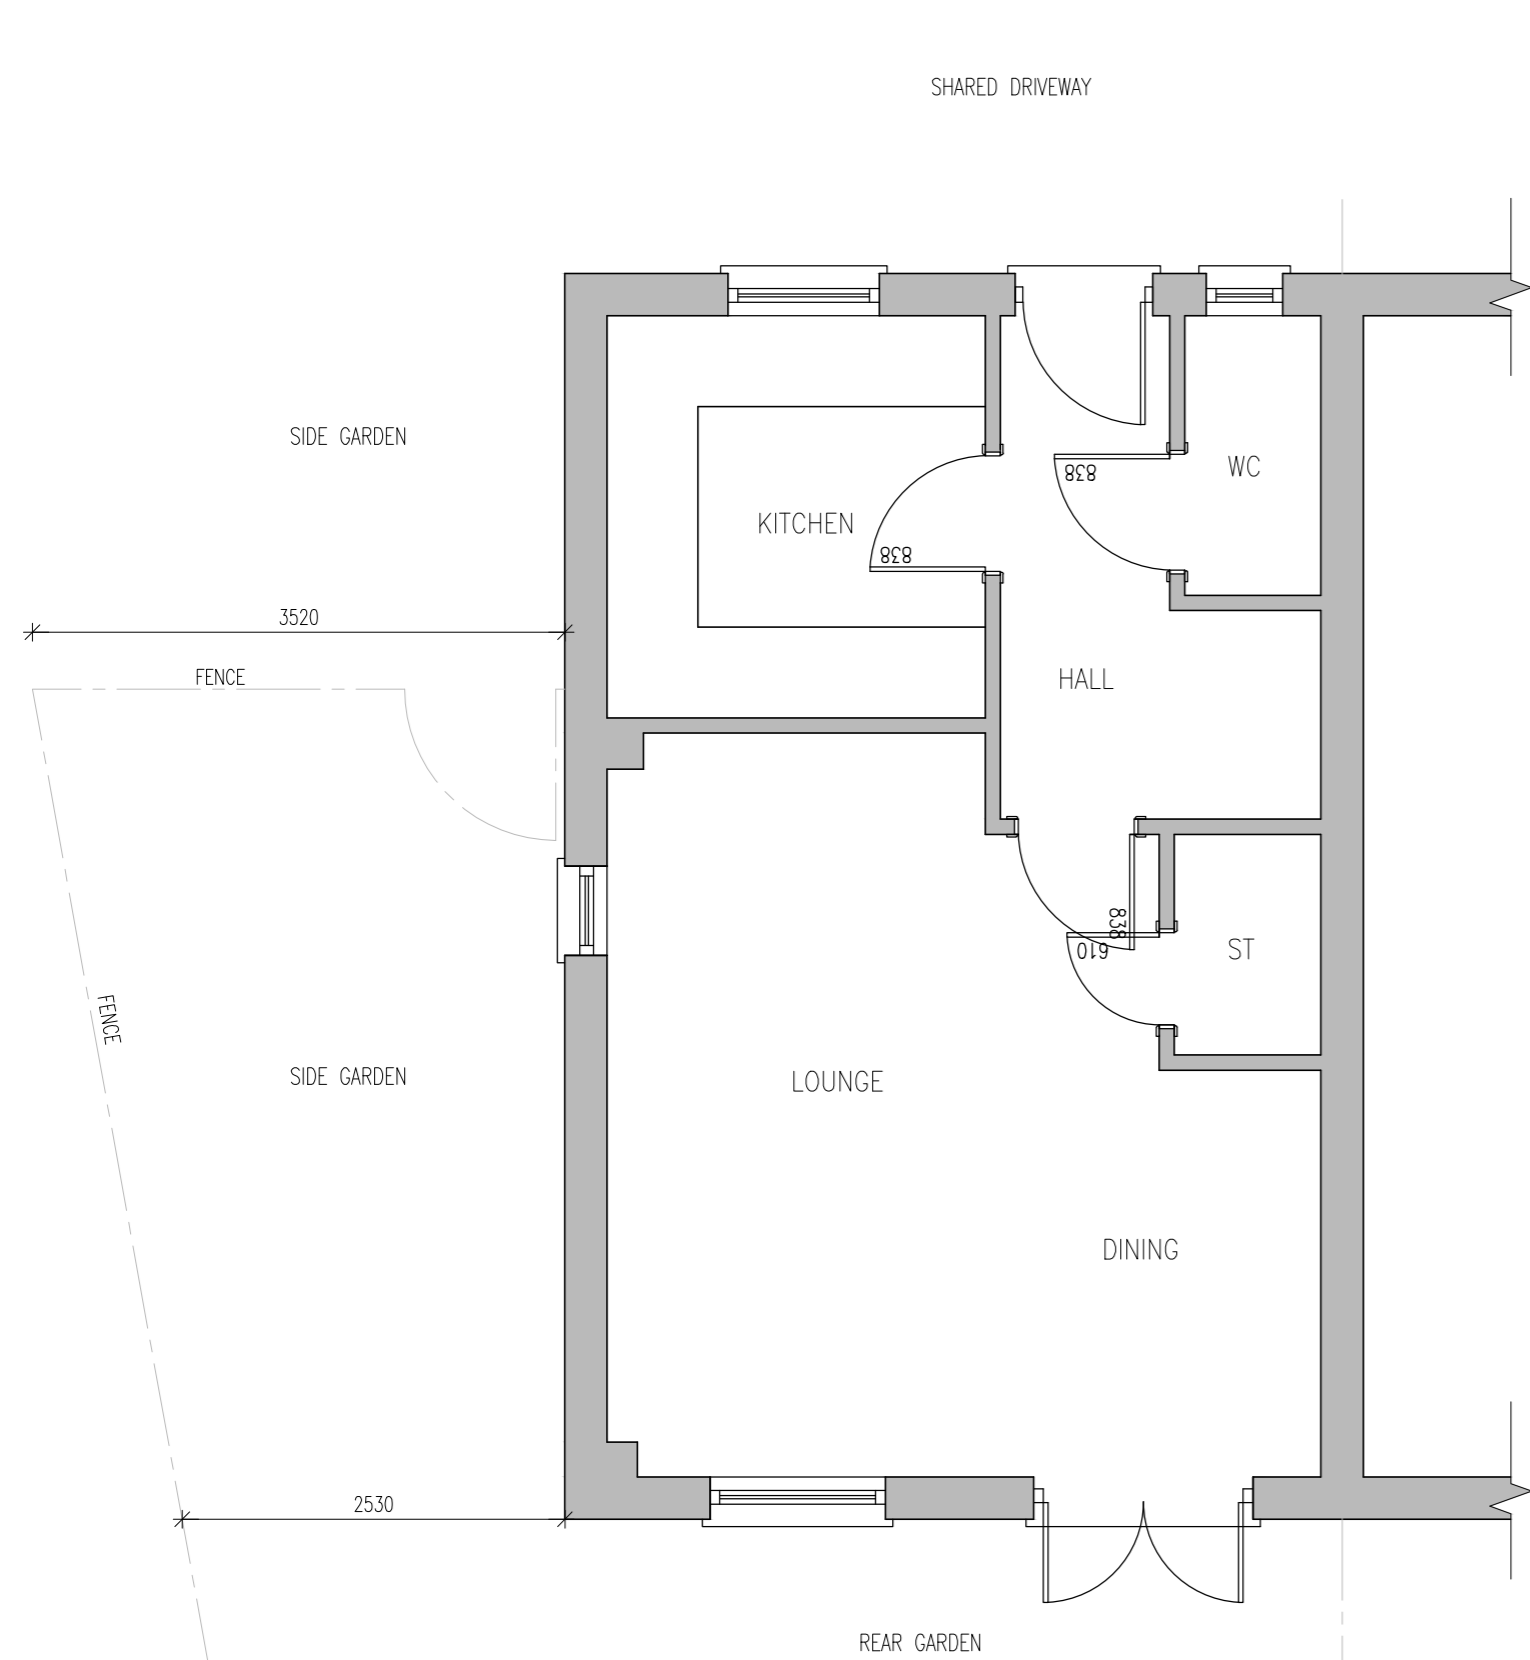


EXISTING GROUND FLOOR PLAN - SCALE 1:50

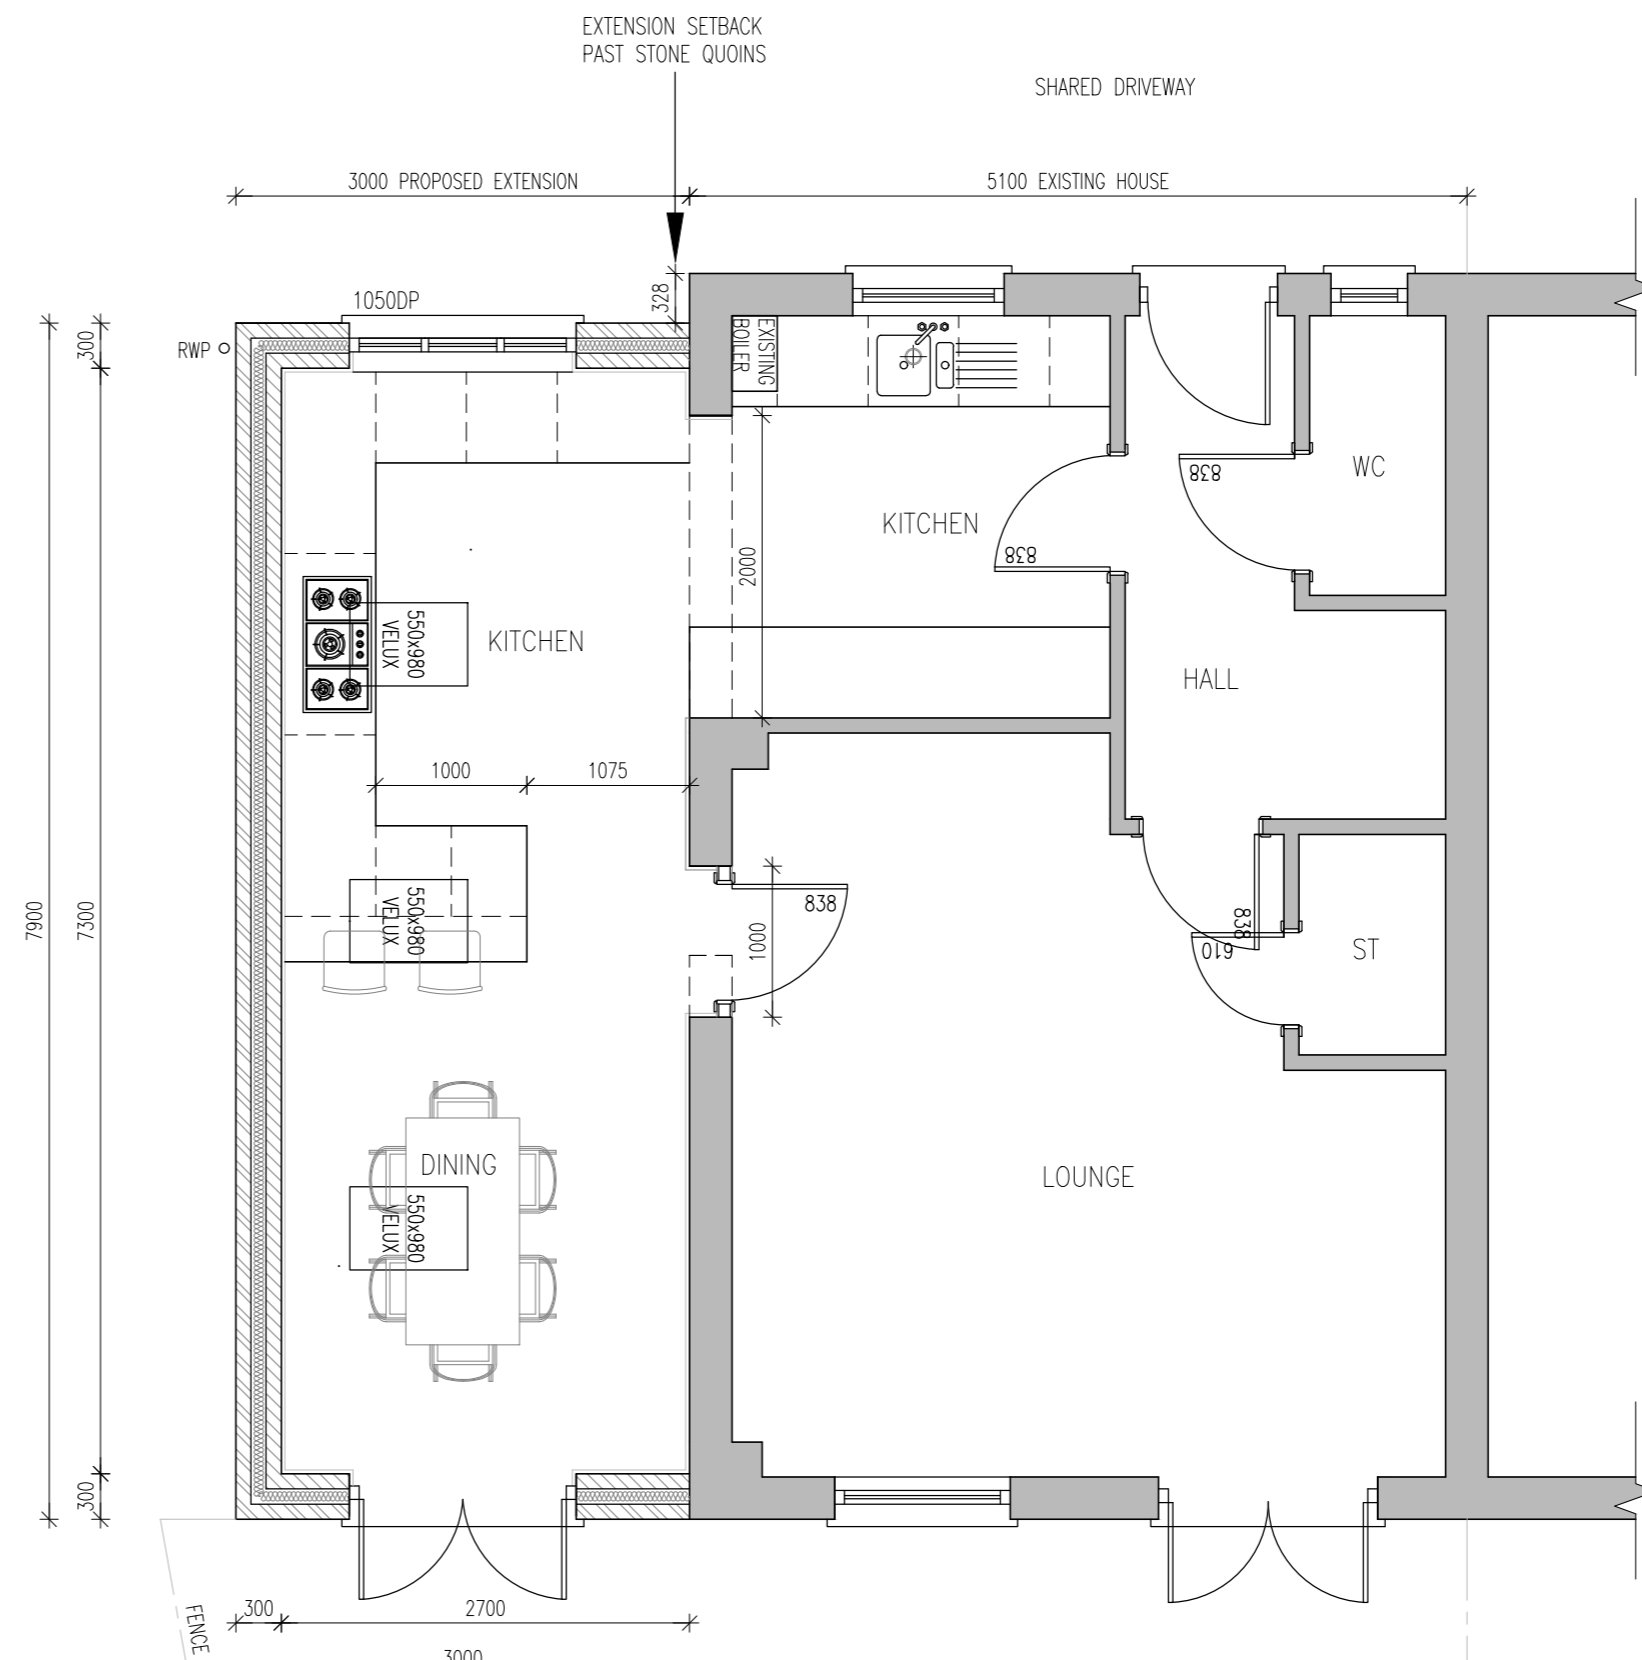

PROPOSED GROUND FLOOR PLAN - SCALE 1:50

 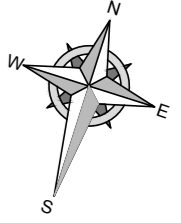

Rev	Description	Date
 PENDLE PROPERTY DESIGN 63 HENCHARD CRESCENT, TAW HILL, SN25 1BD AMY LAW & LIAM HALLIGAN		
SIDE EXTENSION - EXISTING & PROPOSED		
Dwg No: HC-EX-PR-01		-
Scale: AS SHOWN @ A3		Date: 24/07/21
Drawn By: KP		
07732 374007, info@pendlepropertydesign.co.uk		