




**Location Plan**

Scale 1:1250



**SITE PLAN**  
SCALE 1:500

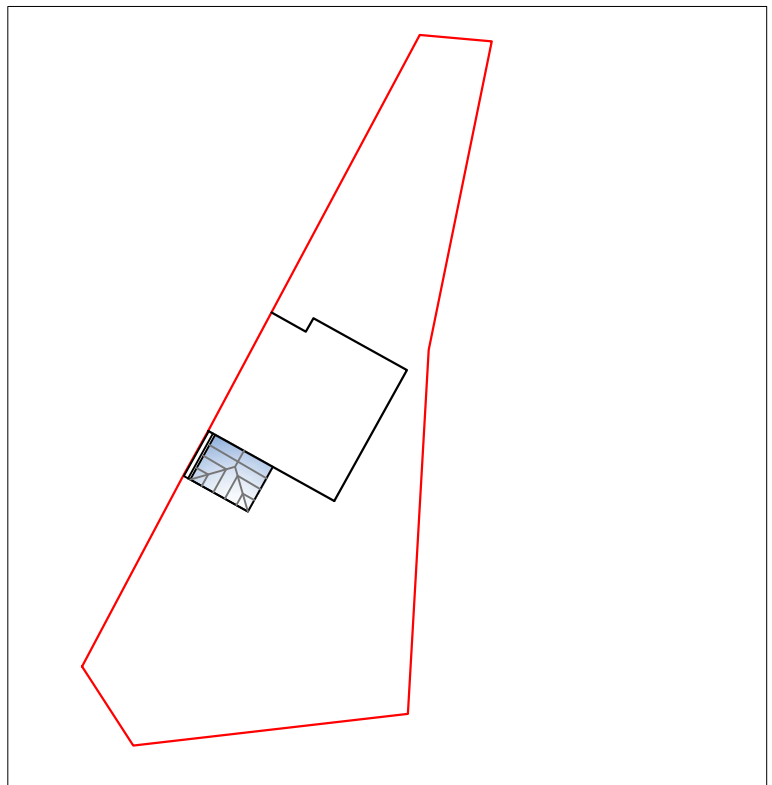

THIS DRAWING IS FOR ILLUSTRATION PURPOSES ONLY  
THEREFORE NOTHING CONTAINED HEREIN SHALL  
CONSTITUTE OR FORM ANY PART OF ANY CONTRACT.

This drawing remains the property of CR Smith Glaziers (Dunfermline) Ltd ©


ISSUE	AMENDMENT	DATE

CLIENT: Shafti  
LOCATION: 78 Glen Douglas Drive  
Cumbernauld  
G68 0DW  
CONTRACT: 07816051524  
CONTRACT NUMBER: 96297001

**Project Title**  
Erect conservatory to rear of property

Date Drawn: 5 July 2021

Scale - 1:100@ A4  
Date of Plot: 5 July 2021

 

**Drawing No.**

SP1