


REV	DESCRIPTION	DATE	DRAWN
1	ISSUED FOR PLANNING	11/02/21	AH



EXISTING SITE PLAN @ 1:500

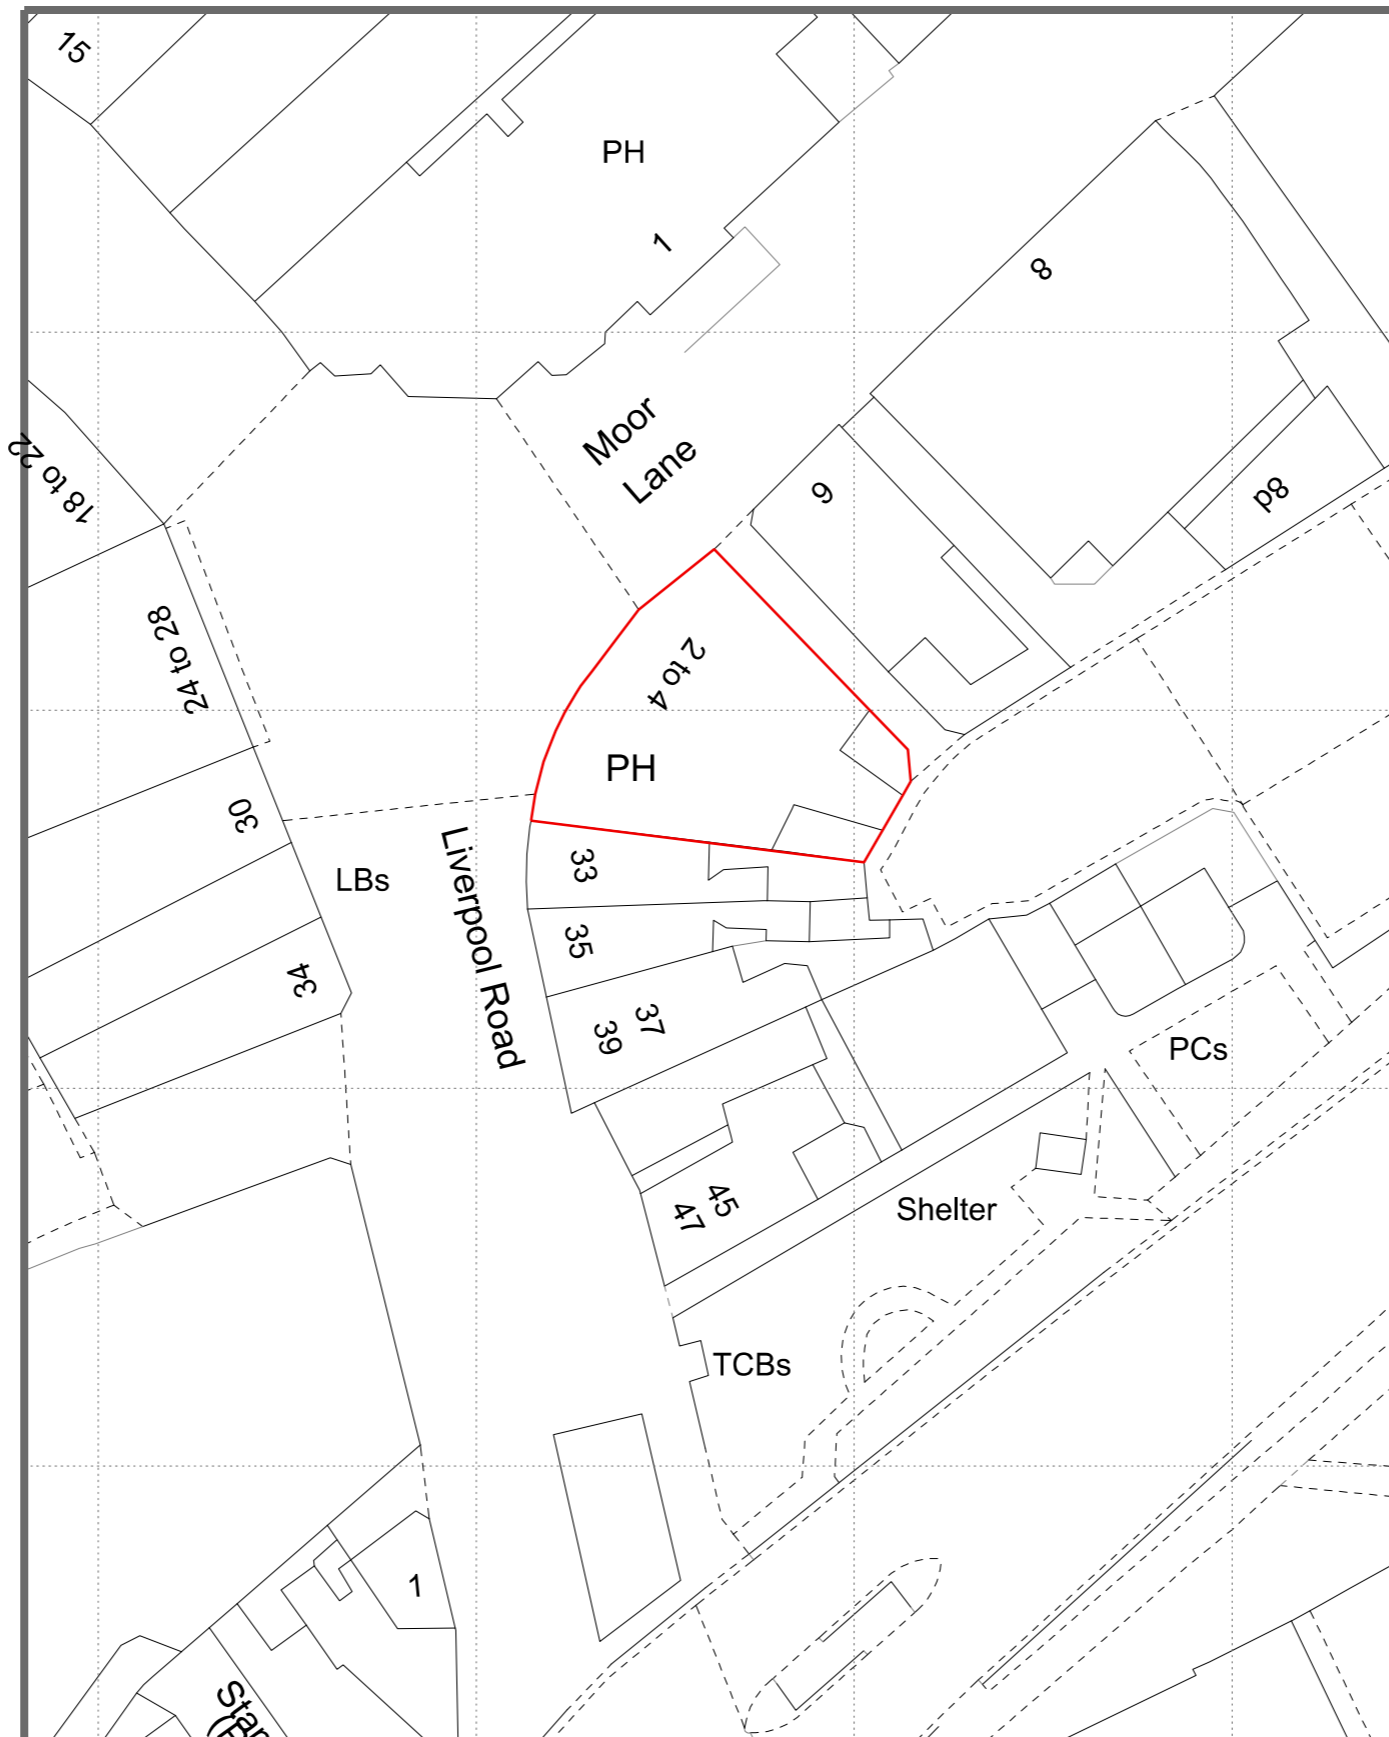

Scale 1:1250 @ A4



20038
THE VILLAGE PUB
2-4 MOOR LANE
LIVERPOOL
L23 2UE
EXISTING SITE PLAN

Group D Architects
14 Ashfield Road
Liverpool
L17 0BZ
T: 0151 542 5027

DWG No: 20038 (SU) 020
DATE: 11.02.2021
SCALE: 1:500 @ A3
DRAWN: AH
CHK'D: JT