






GROUND FLOOR
1:100

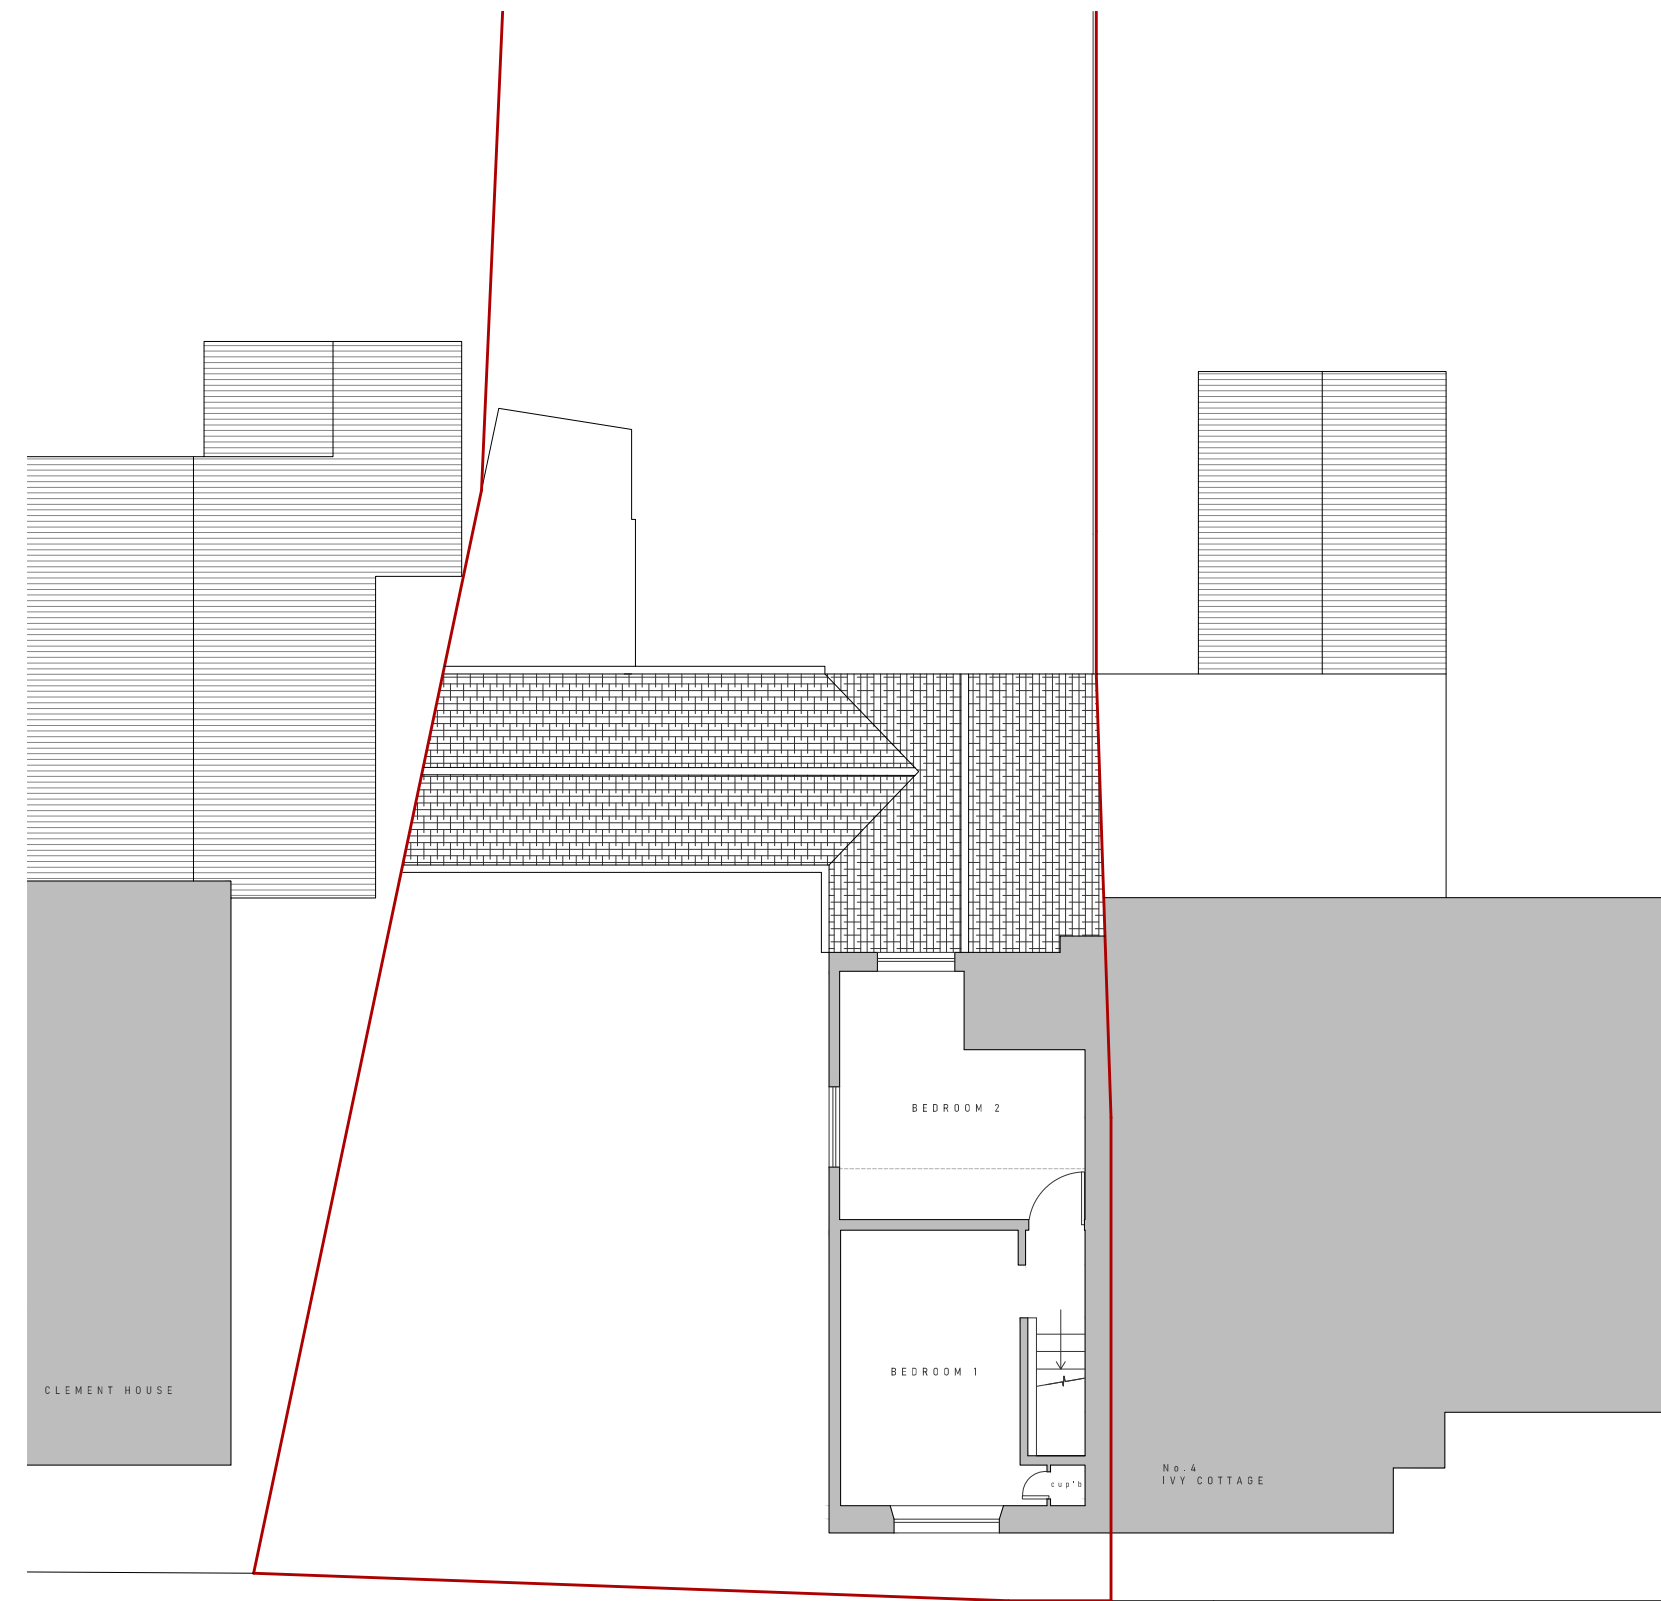


FIRST FLOOR
1:100

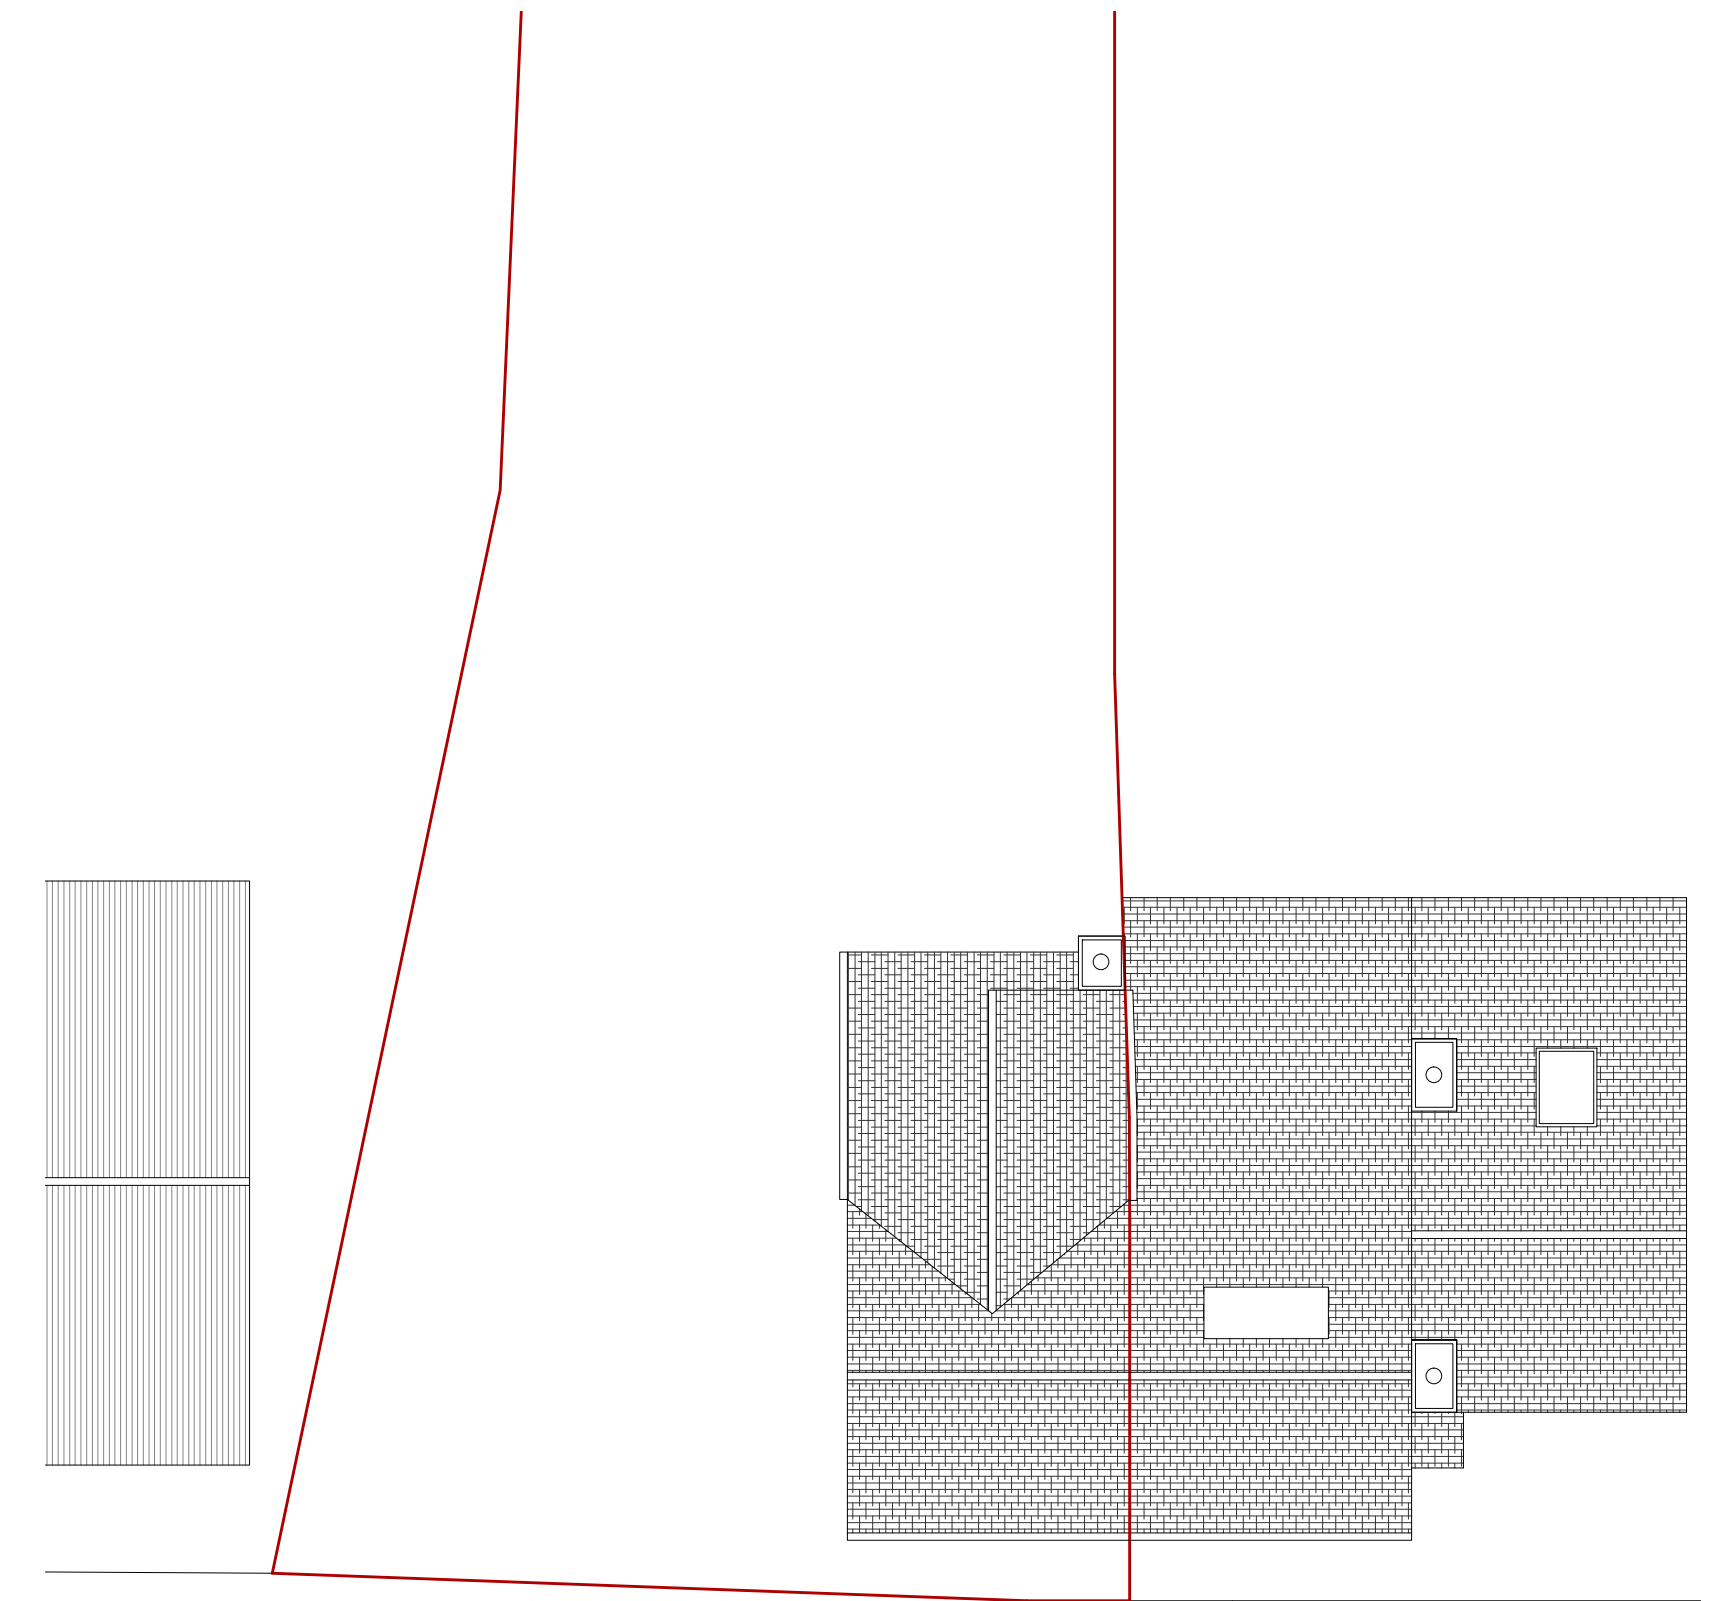


ROOF
1:100

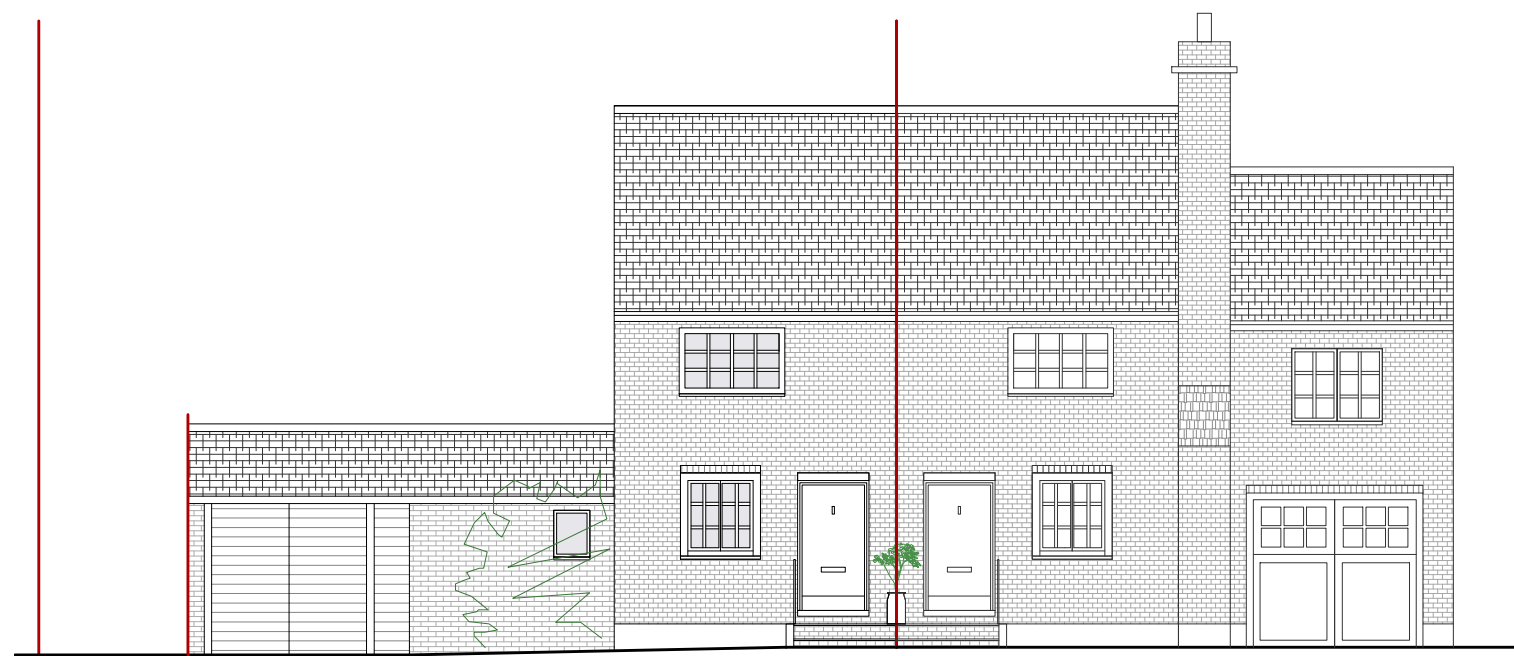


01. FRONT ELEVATION

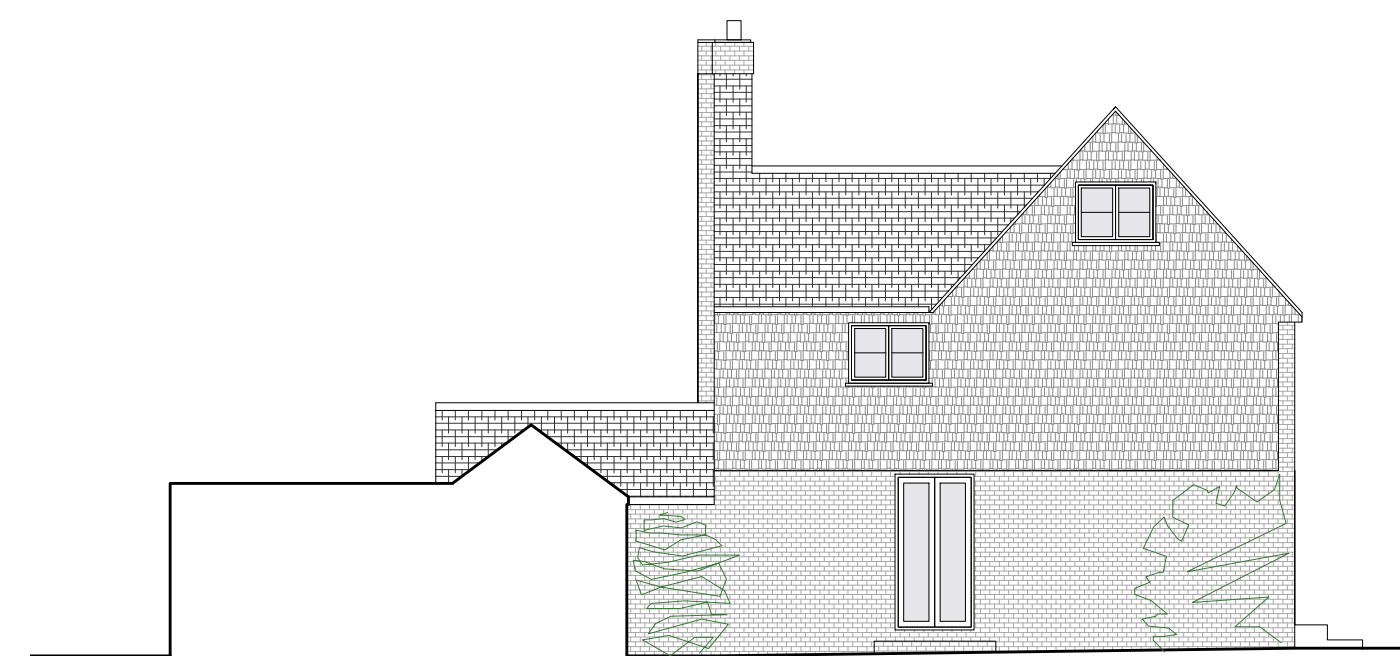


02. SIDE ELEVATION

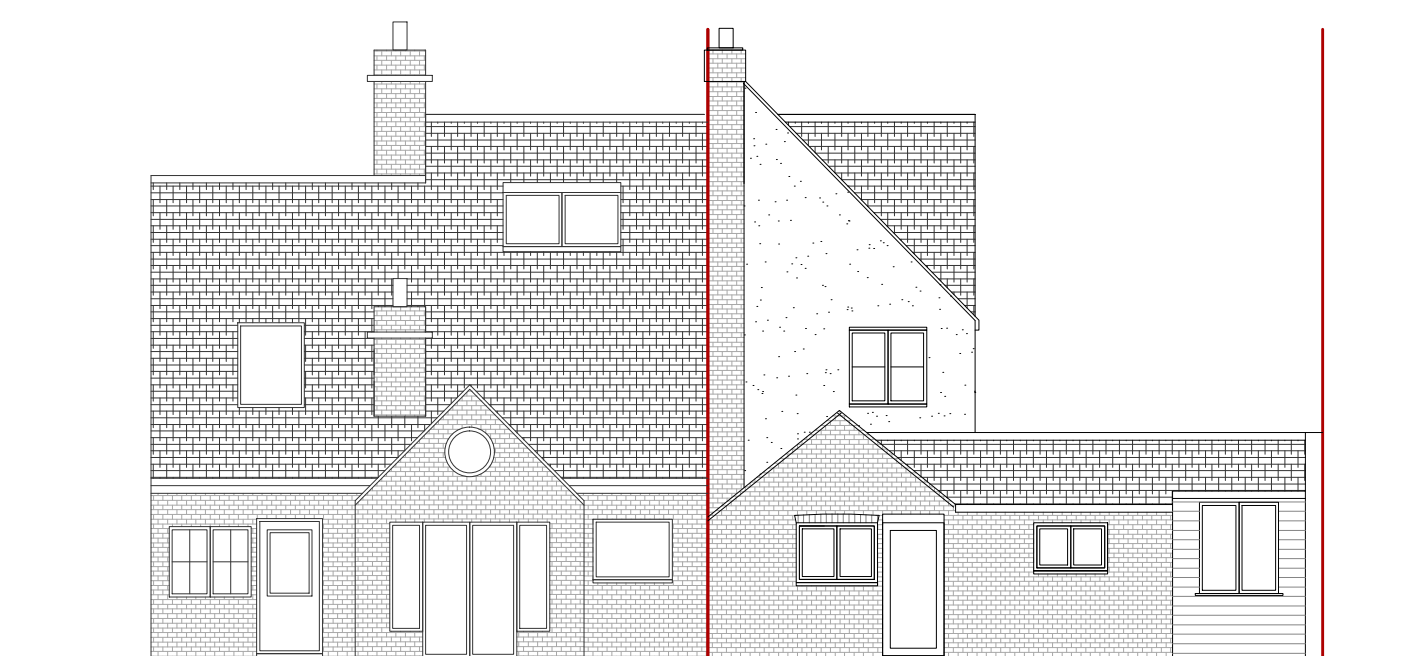

03. REAR ELEVATION

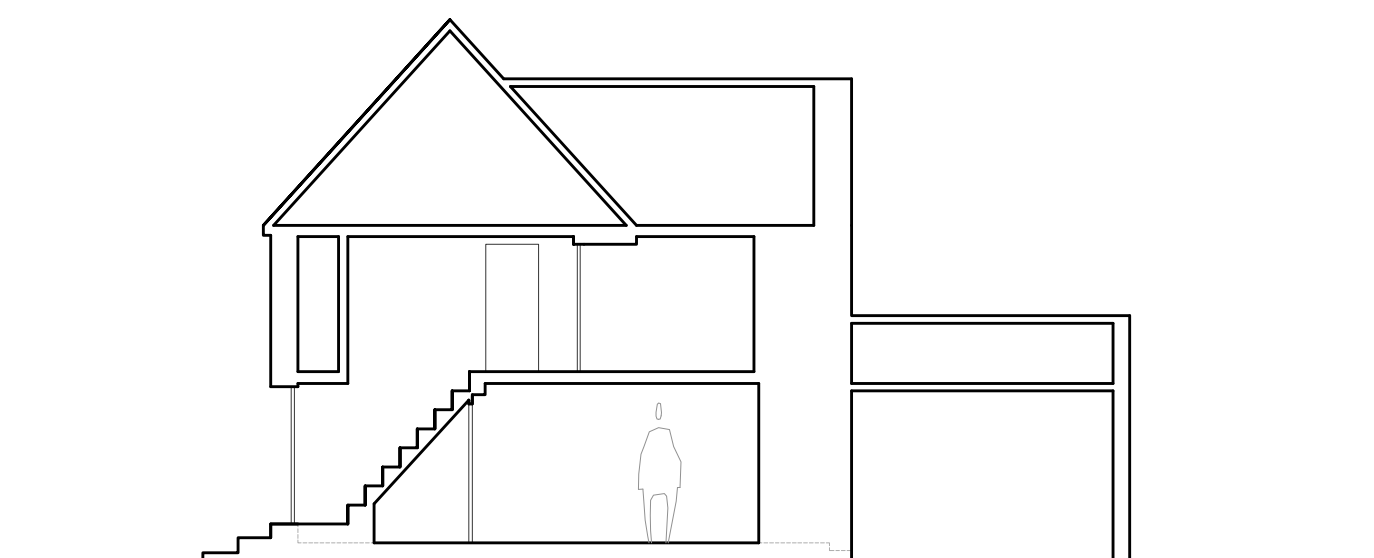

04. SECTION AA

 

<p>WWW.DRAFTARCHITECTURE.CO.UK DESIGN@DRAFTARCHITECTURE.CO.UK</p>	JOB No.	DRFT 2103
	DRG No.	001 A
	DRG TITLE.	EXISTING PLANS
	DATE.	10.08.2021
	SCALE.	1:100@A1

THIS DRAWING IS FOR INFORMATIONAL PURPOSES ONLY, AND SUBJECT TO LOCAL, AND STATUTORY APPROVALS. DIMENSIONS SHOULD NOT BE NOT SCALE FROM THIS DRAWING, USE FIGURED DIMENSIONS ONLY. ALL LEVELS AND DIMENSIONS ARE TO BE VERIFIED ON SITE PRIOR TO COMMENCING WORKS. ANY DISCREPANCIES SHOULD BE NOTIFIED TO THE DESIGNER. NO RESPONSIBILITY IS TAKEN FOR ACCURACY. COPYRIGHT RESERVED.