




GROUND FLOOR
1:100

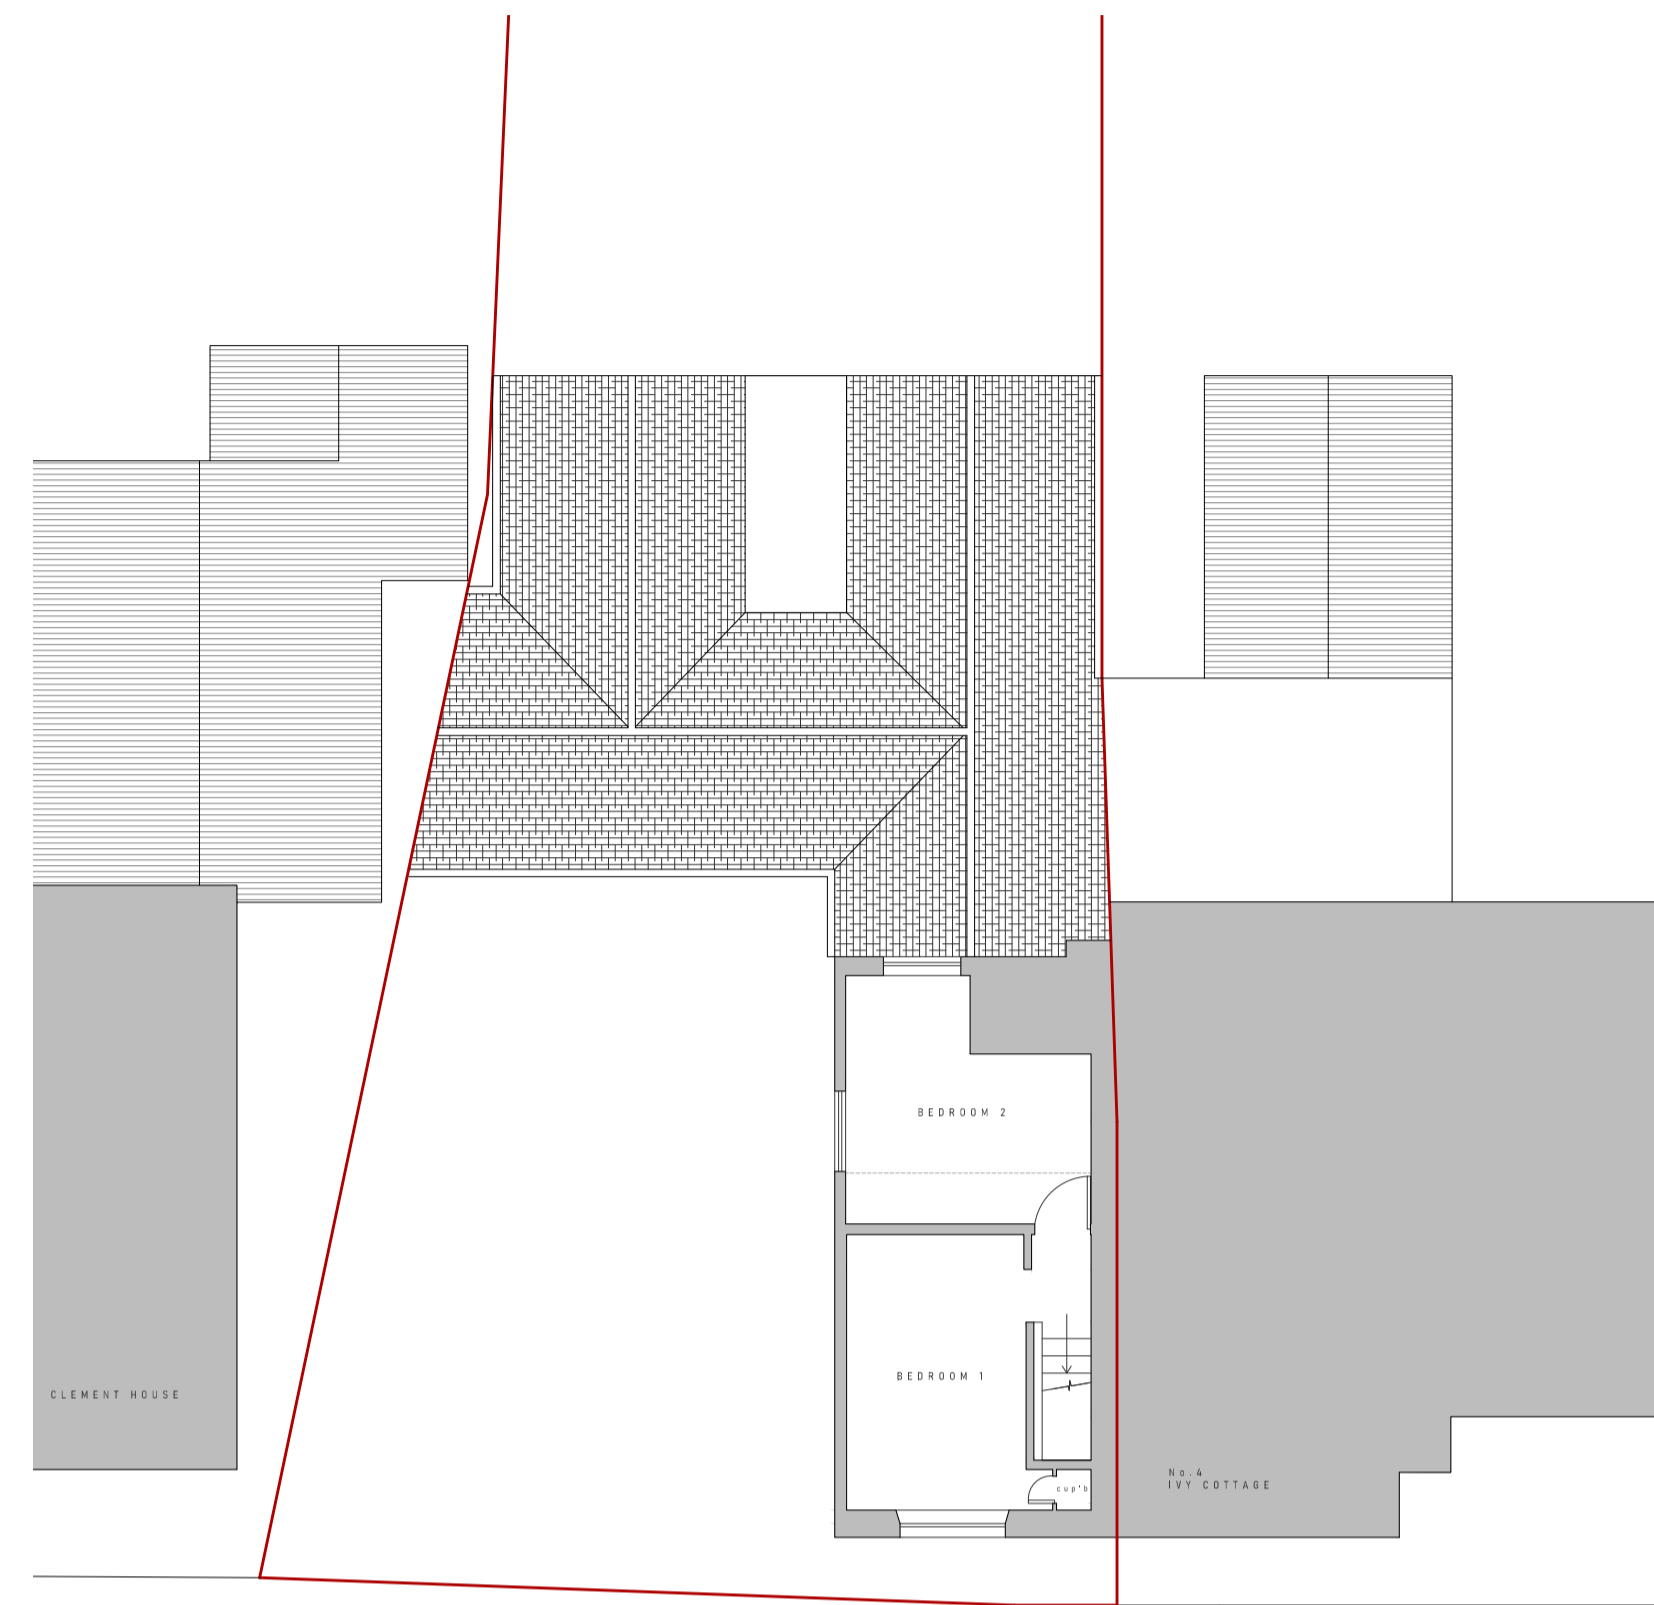


FIRST FLOOR
1:100

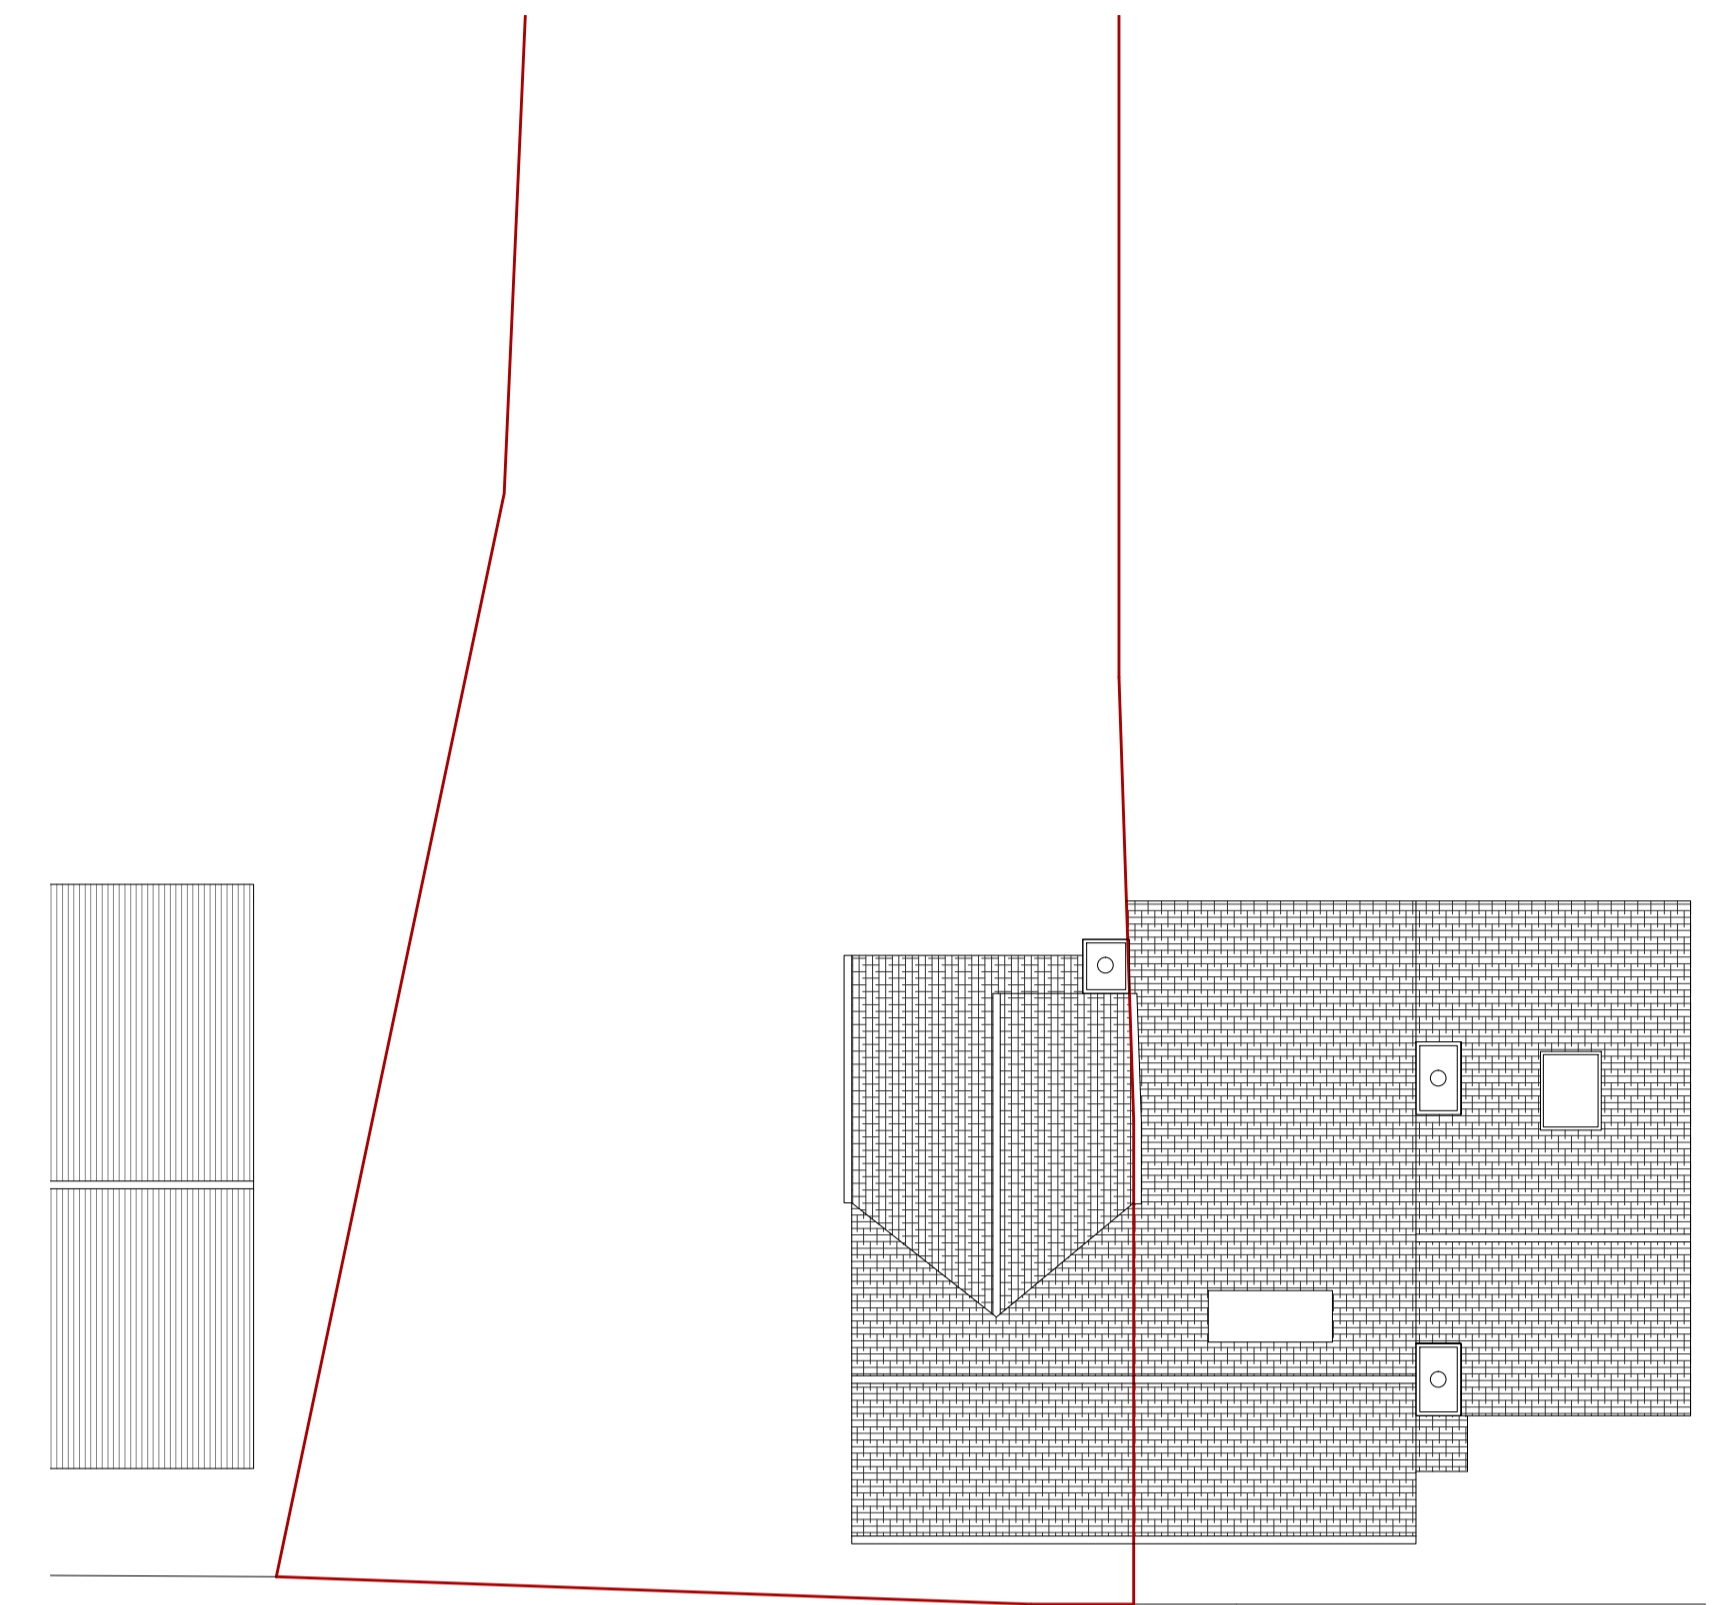


ROOF
1:100

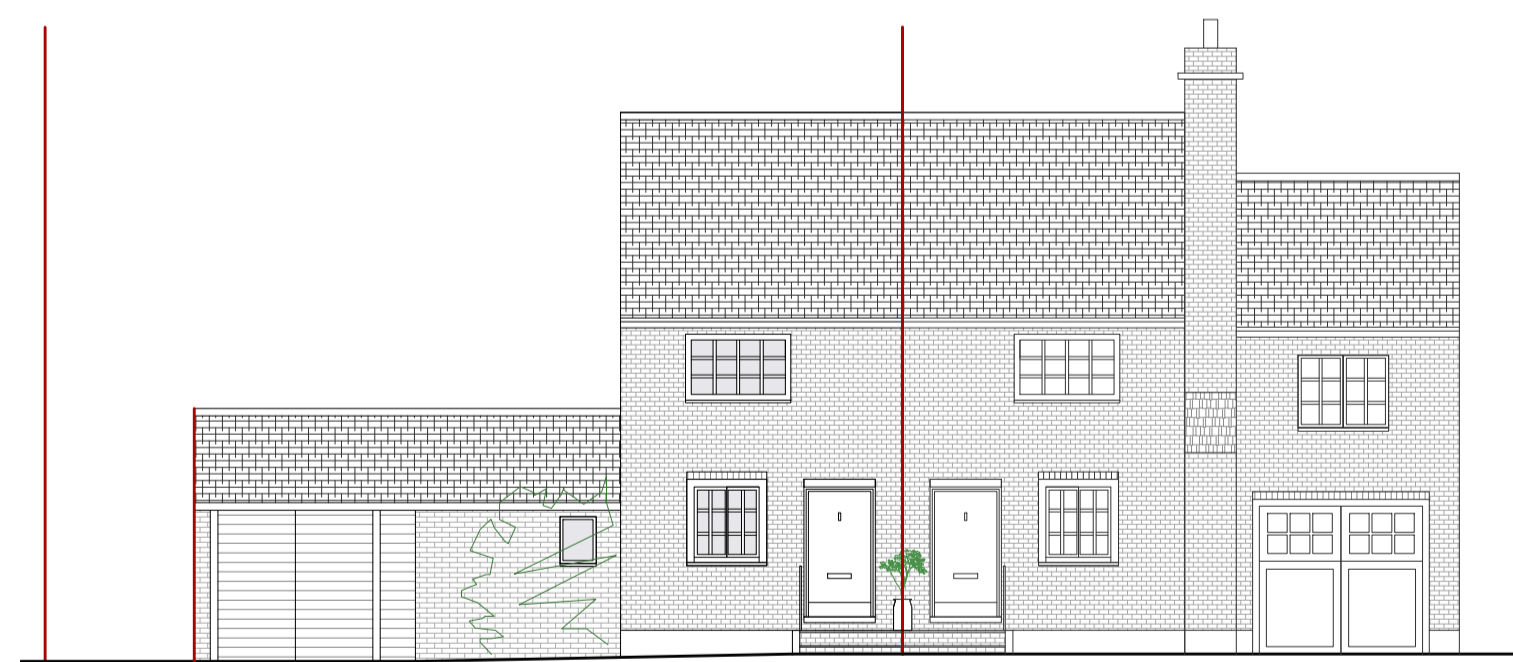


01. FRONT ELEVATION

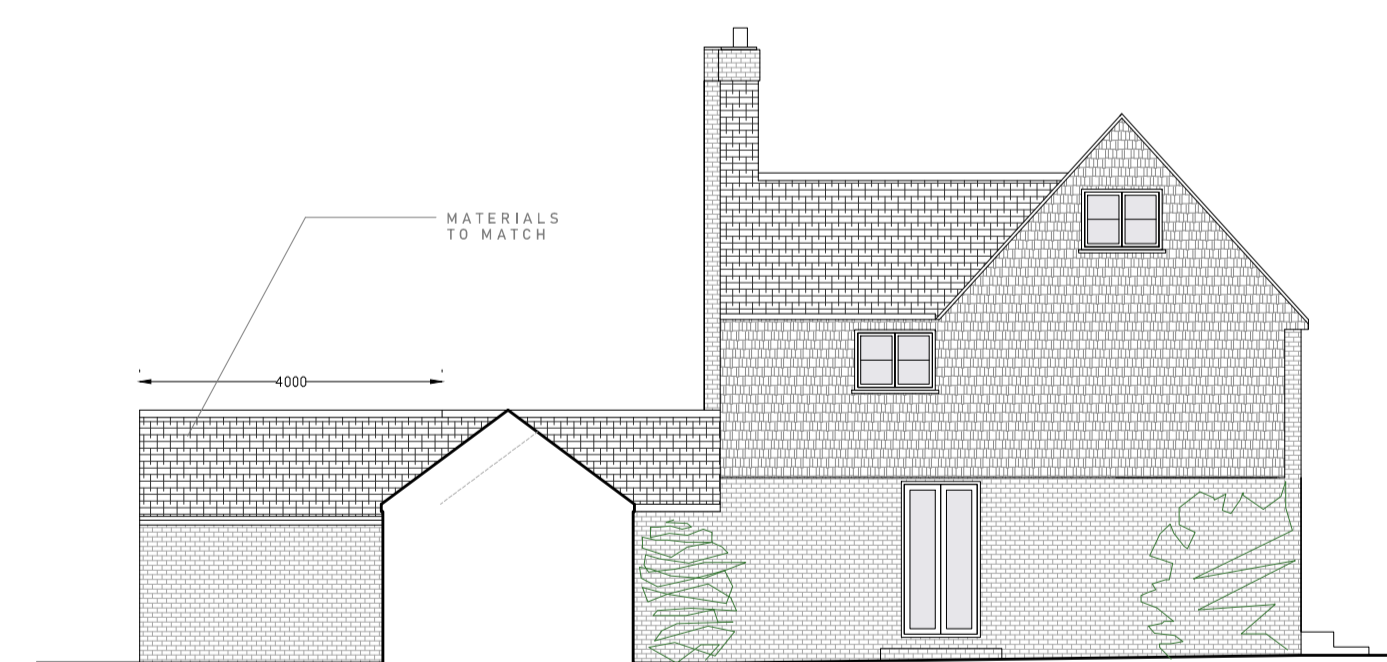

02. SIDE ELEVATION

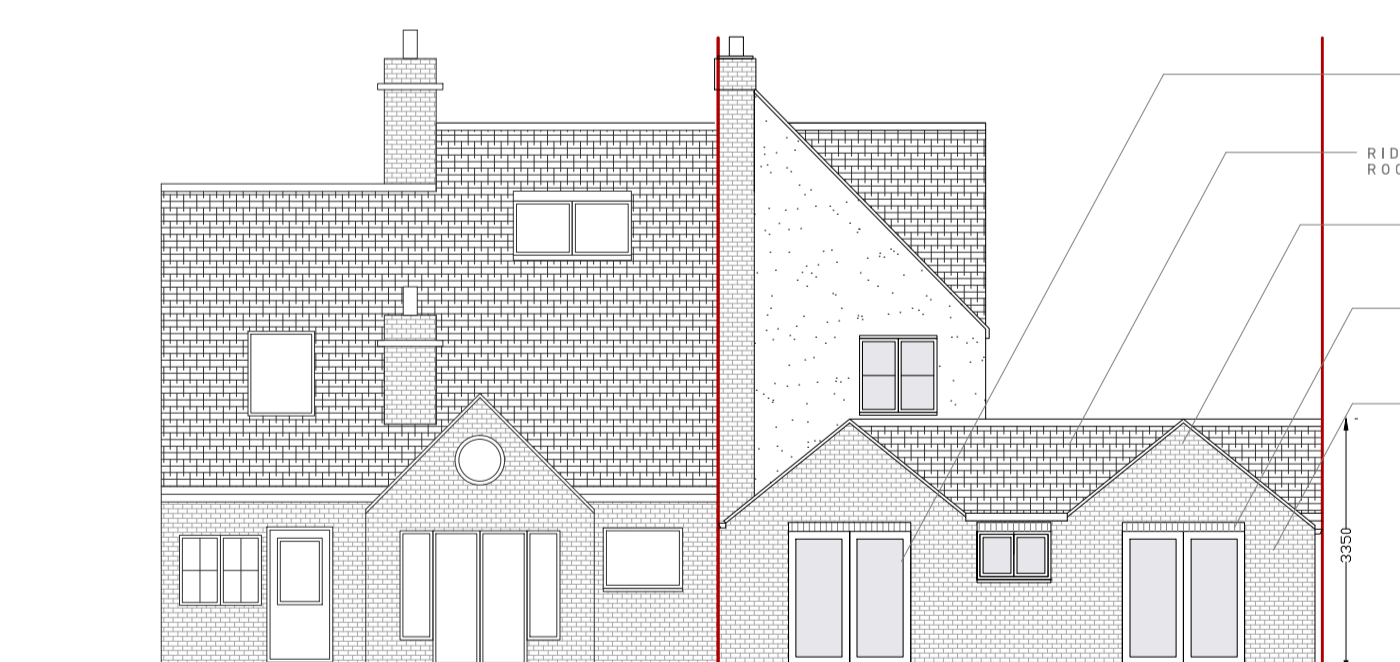


03. REAR ELEVATION

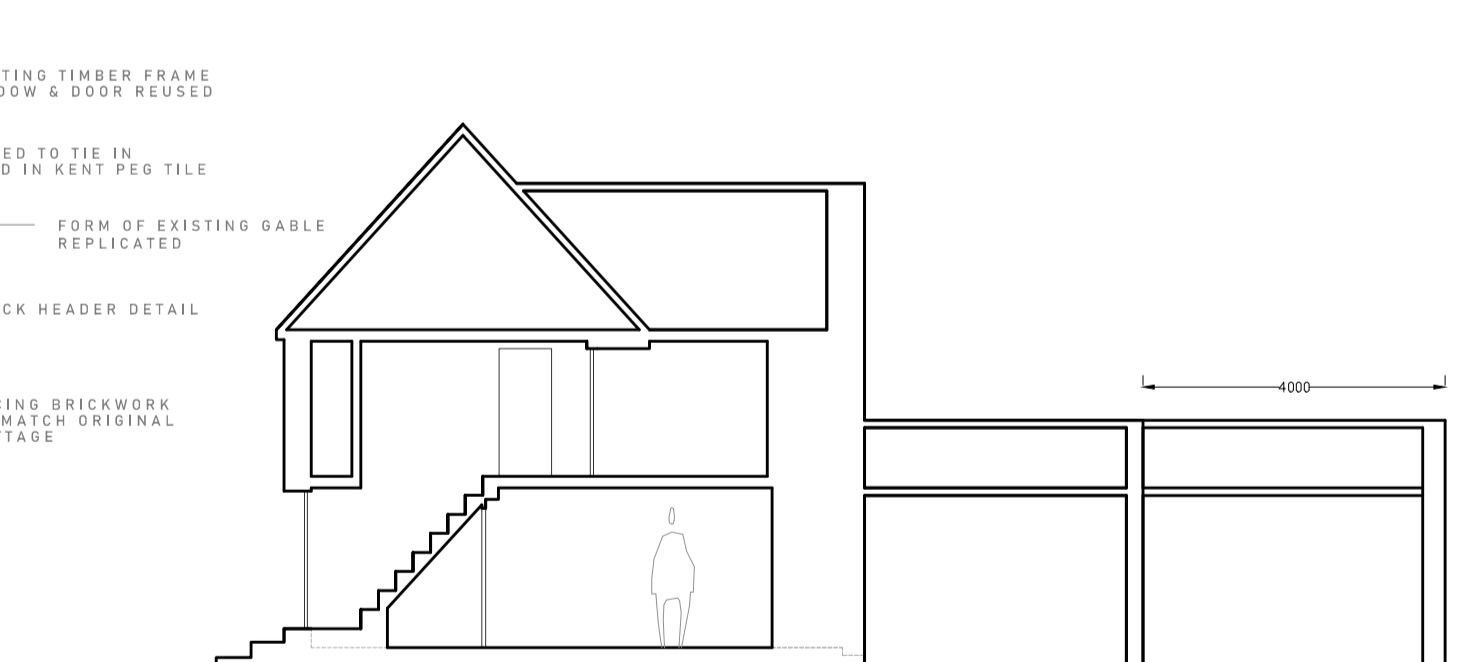

04. SECTION AA

EXISTING WALLS
 PROPOSED WALLS
 TOTAL NEW = 27 m²

 

No. 2 GLEN COTTAGE - KEMSING - TN15 6LZ

DRAFT
 ARCHITECTURE
 WWW.DRAFTARCHITECTURE.CO.UK
 DESIGN@DRAFTARCHITECTURE.CO.UK

JOB No.	DRFT 2103
DRG No.	002 A
DRG TITLE	PROPOSED PLANS
DATE	10.08.2021
SCALE	1:100@A1

THIS DRAWING IS FOR INFORMATIONAL PURPOSES ONLY, AND SUBJECT TO LOCAL, AND STATUTORY APPROVALS. DIMENSIONS SHOULD NOT BE NOT SCALE FROM THIS DRAWING. USE FIGURED DIMENSIONS ONLY. ALL LEVELS AND DIMENSIONS ARE TO BE VERIFIED ON SITE PRIOR TO COMMENCING WORKS. ANY DISCREPANCIES SHOULD BE NOTIFIED TO THE DESIGNER. NO RESPONSIBILITY IS TAKEN FOR ACCURACY. COPYRIGHT RESERVED.