

Existing Front Elevation 1:100 @ A1

Existing Side Elevation 1:100 @ A1

Existing Rear Elevation 1:100 @ A1

Existing Side Elevation 1:100 @ A1




Proposed Front Elevation 1:100 @ A1

Proposed Side Elevation 1:100 @ A1

Proposed Rear Elevation 1:100 @ A1

Proposed Side Elevation 1:100 @ A1

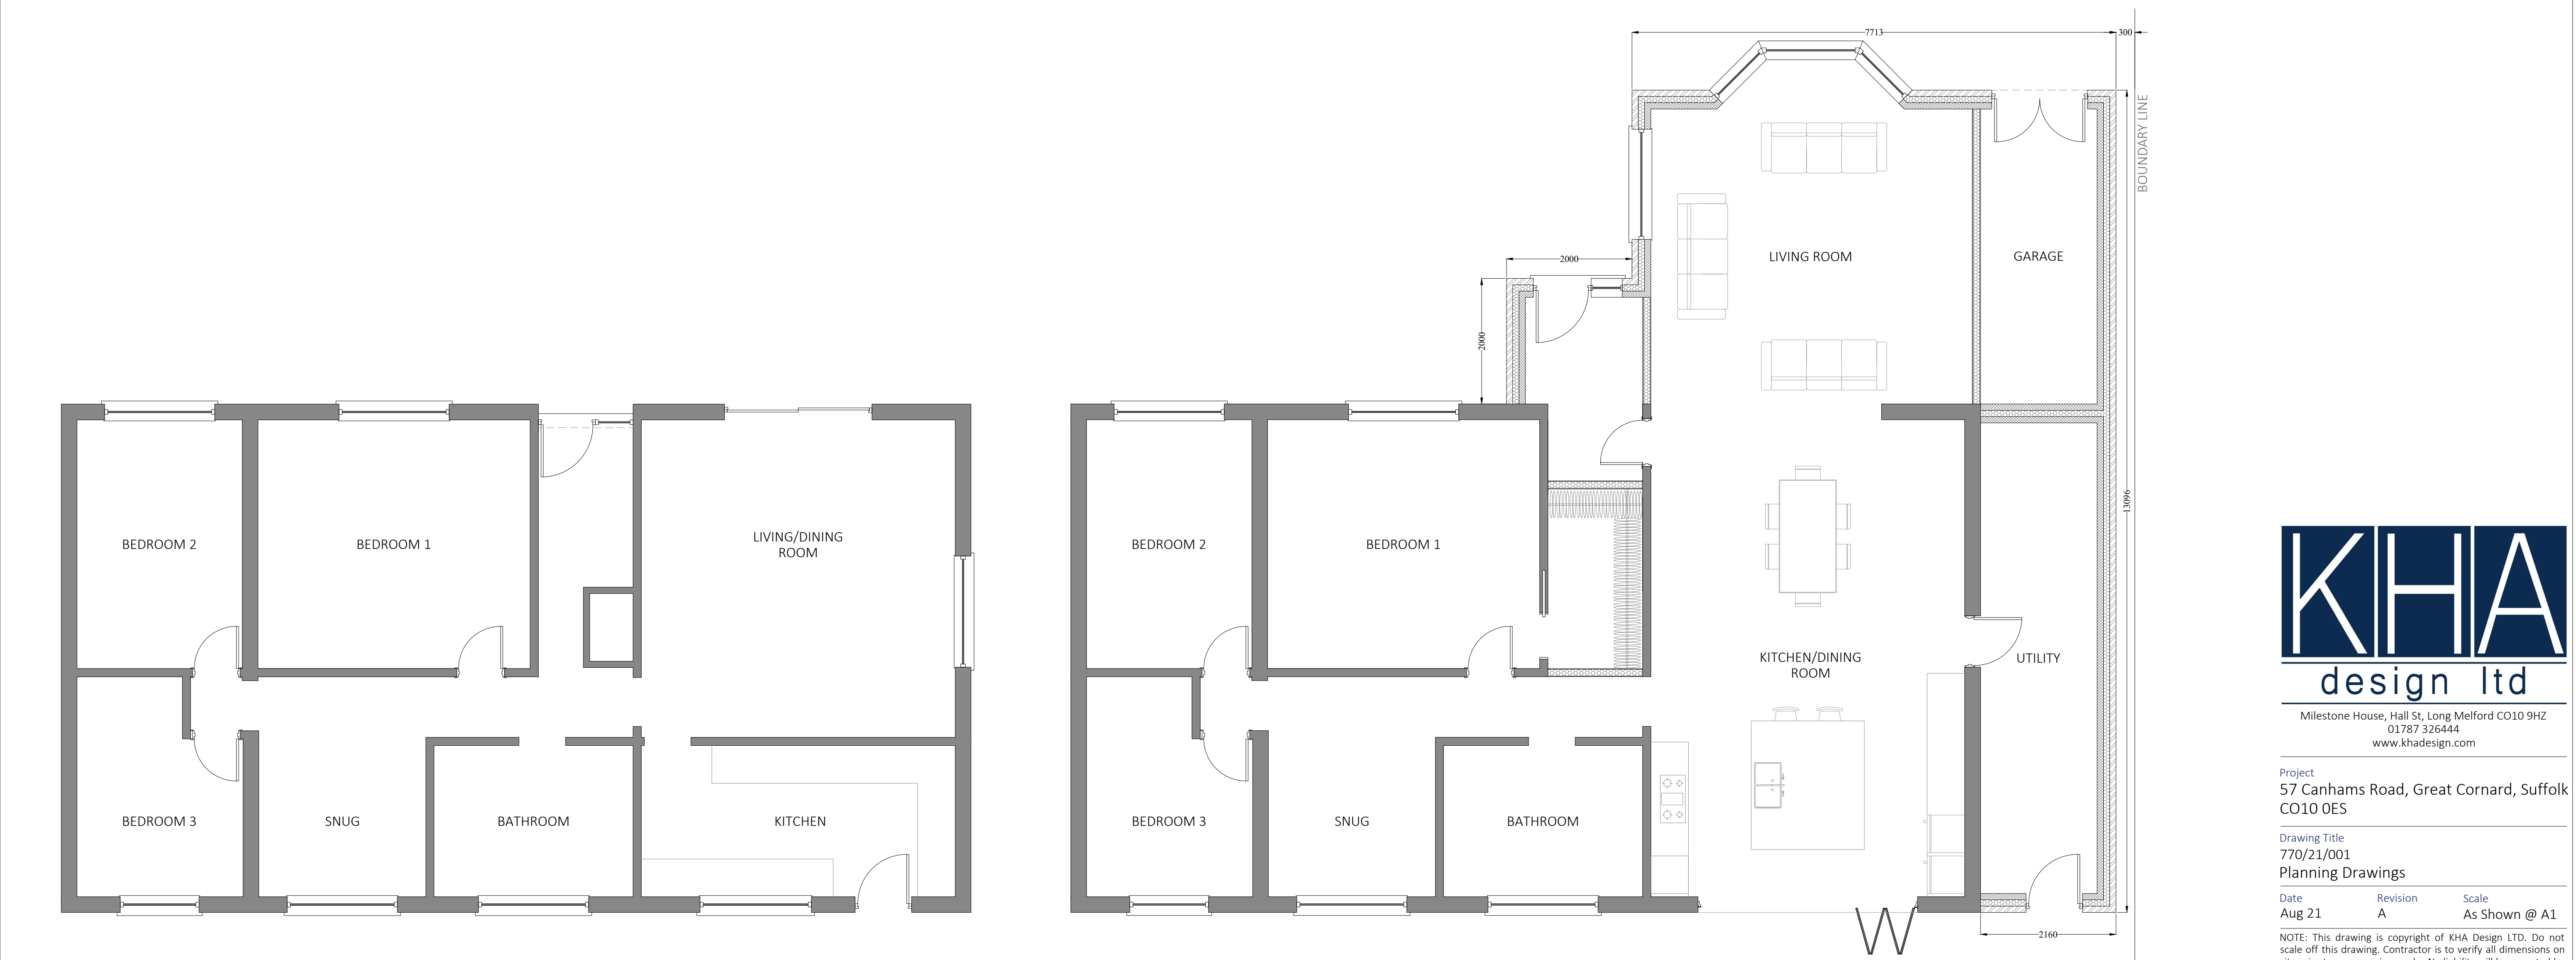

Existing Ground Floor Plan 1:50 @ A1

Proposed Ground Floor Plan 1:50 @ A1

KHA

design ltd

Milestone House, Hall St, Long Melford CO10 9HZ
01787 326444
www.khadesign.com

Project

57 Canhams Road, Great Cornard, Suffolk CO10 0ES

Drawing Title

770/21/001
Planning Drawings

Date

Aug 21

Revision

A

Scale

As Shown @ A1

NOTE: This drawing is copyright of KHA Design LTD. Do not scale off this drawing. Contractor is to verify all dimensions on site prior to commencing works. No liability will be accepted by KHA Design LTD for any works commenced prior to the granting of Planning Approval or Building Regulation Approval.