




North East Elevation

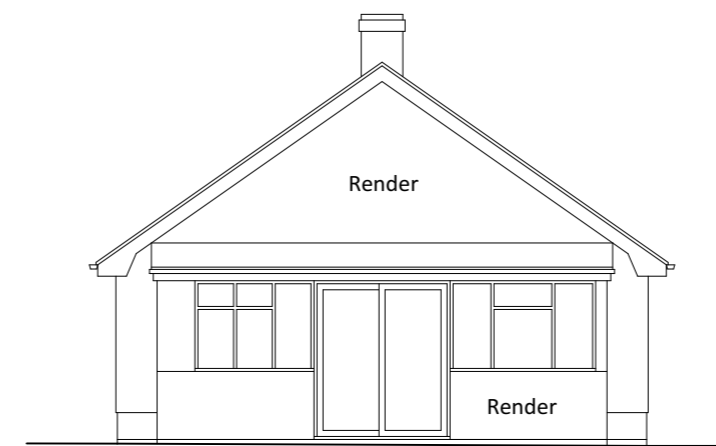


North West Elevation

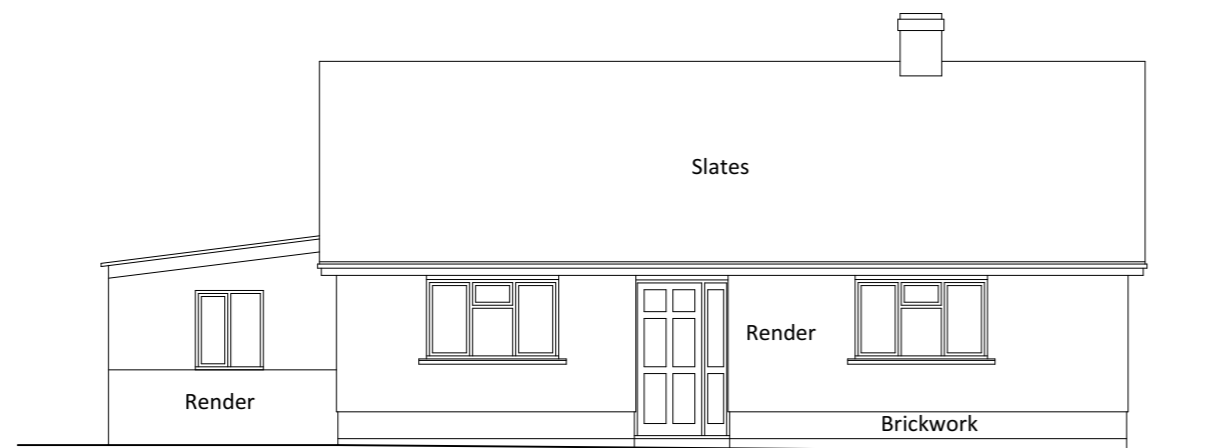


South West Elevation

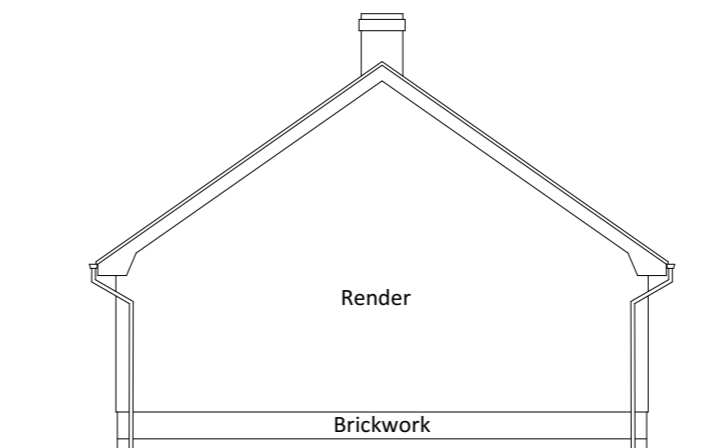

South East Elevation

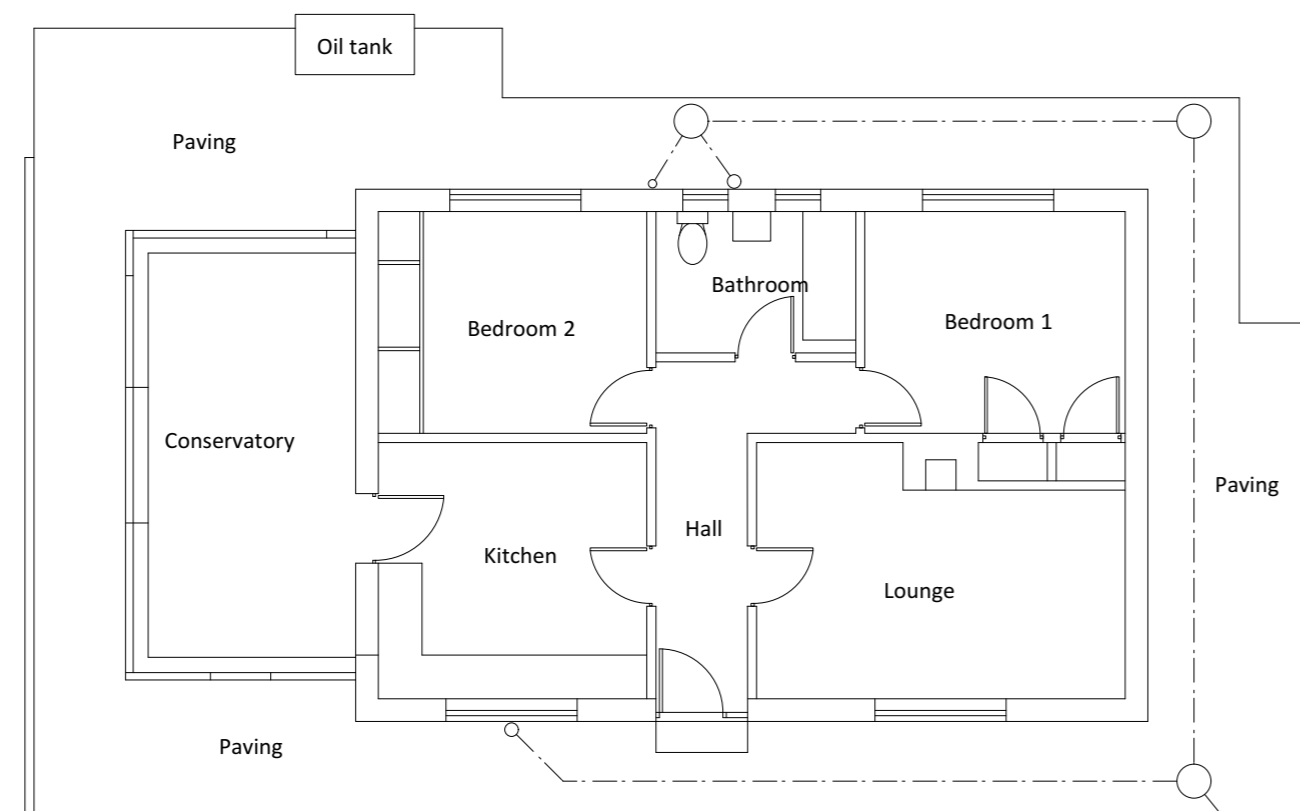


Ground Floor Plan

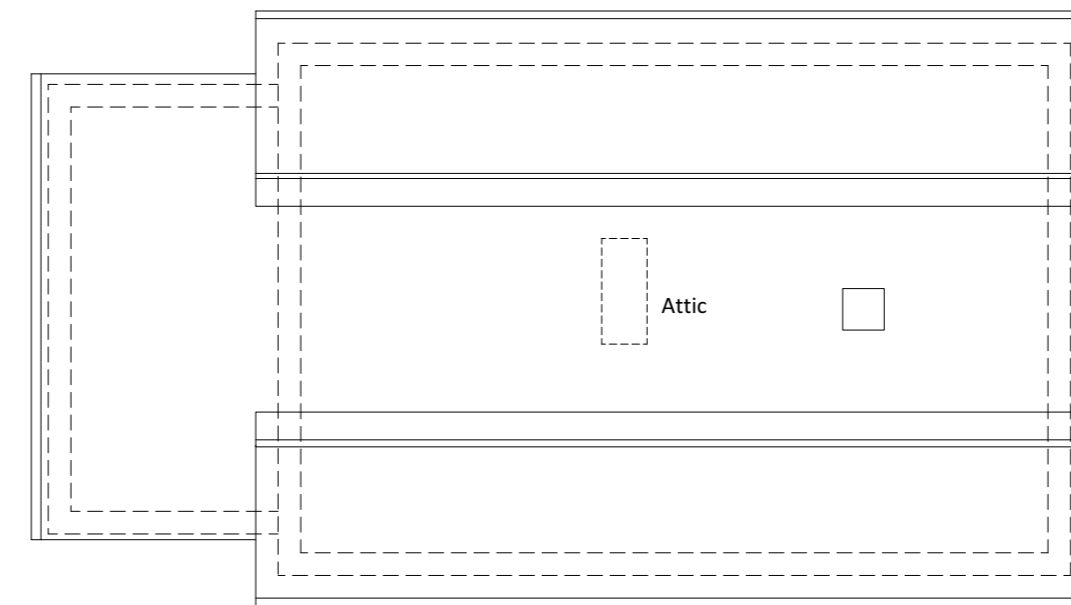

First Floor/Roof Plan

Revisions:

 

Client: Dr Dorothy Bodle
 Job: River View, Llanbister Road
 Title: House as Existing
 Scale: 1:100 @A2
 Date: July 2021
 Drawing No: 2158/01

Bryan Thomas
 Architectural Design Limited
 The Malt House
 Shobdon, Leominster
 Tel/Fax 01568 708238