

Existing Materials	
Roof -	Concrete Tiles (Natural)
Walls -	Decorated render
Windows -	uPVC Double Glazed.
Doors -	uPVC Double Glazed.
Fascias -	uPVC (White)
SVP Gutters -	uPVC (White)

Existing Gross Internal Floor Area	
Ground floor	91,4 square metres
Total	91,4 square metres


Garage	25 square metres
--------	------------------

Existing Front Elevation (South) - scale 1:100




Existing Side Elevation (East)

Existing Rear Elevation (North)

Existing Side Elevation (West)

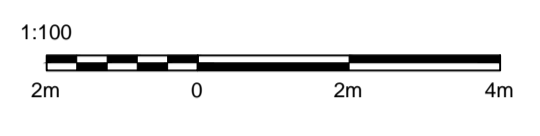


Copyright  
 Copyright of this design and drawing belongs to and remains the property of David Wakely Associates  
 Chartered Architects and may not be reproduced or distributed in any way or for any purpose without their  
 written consent.

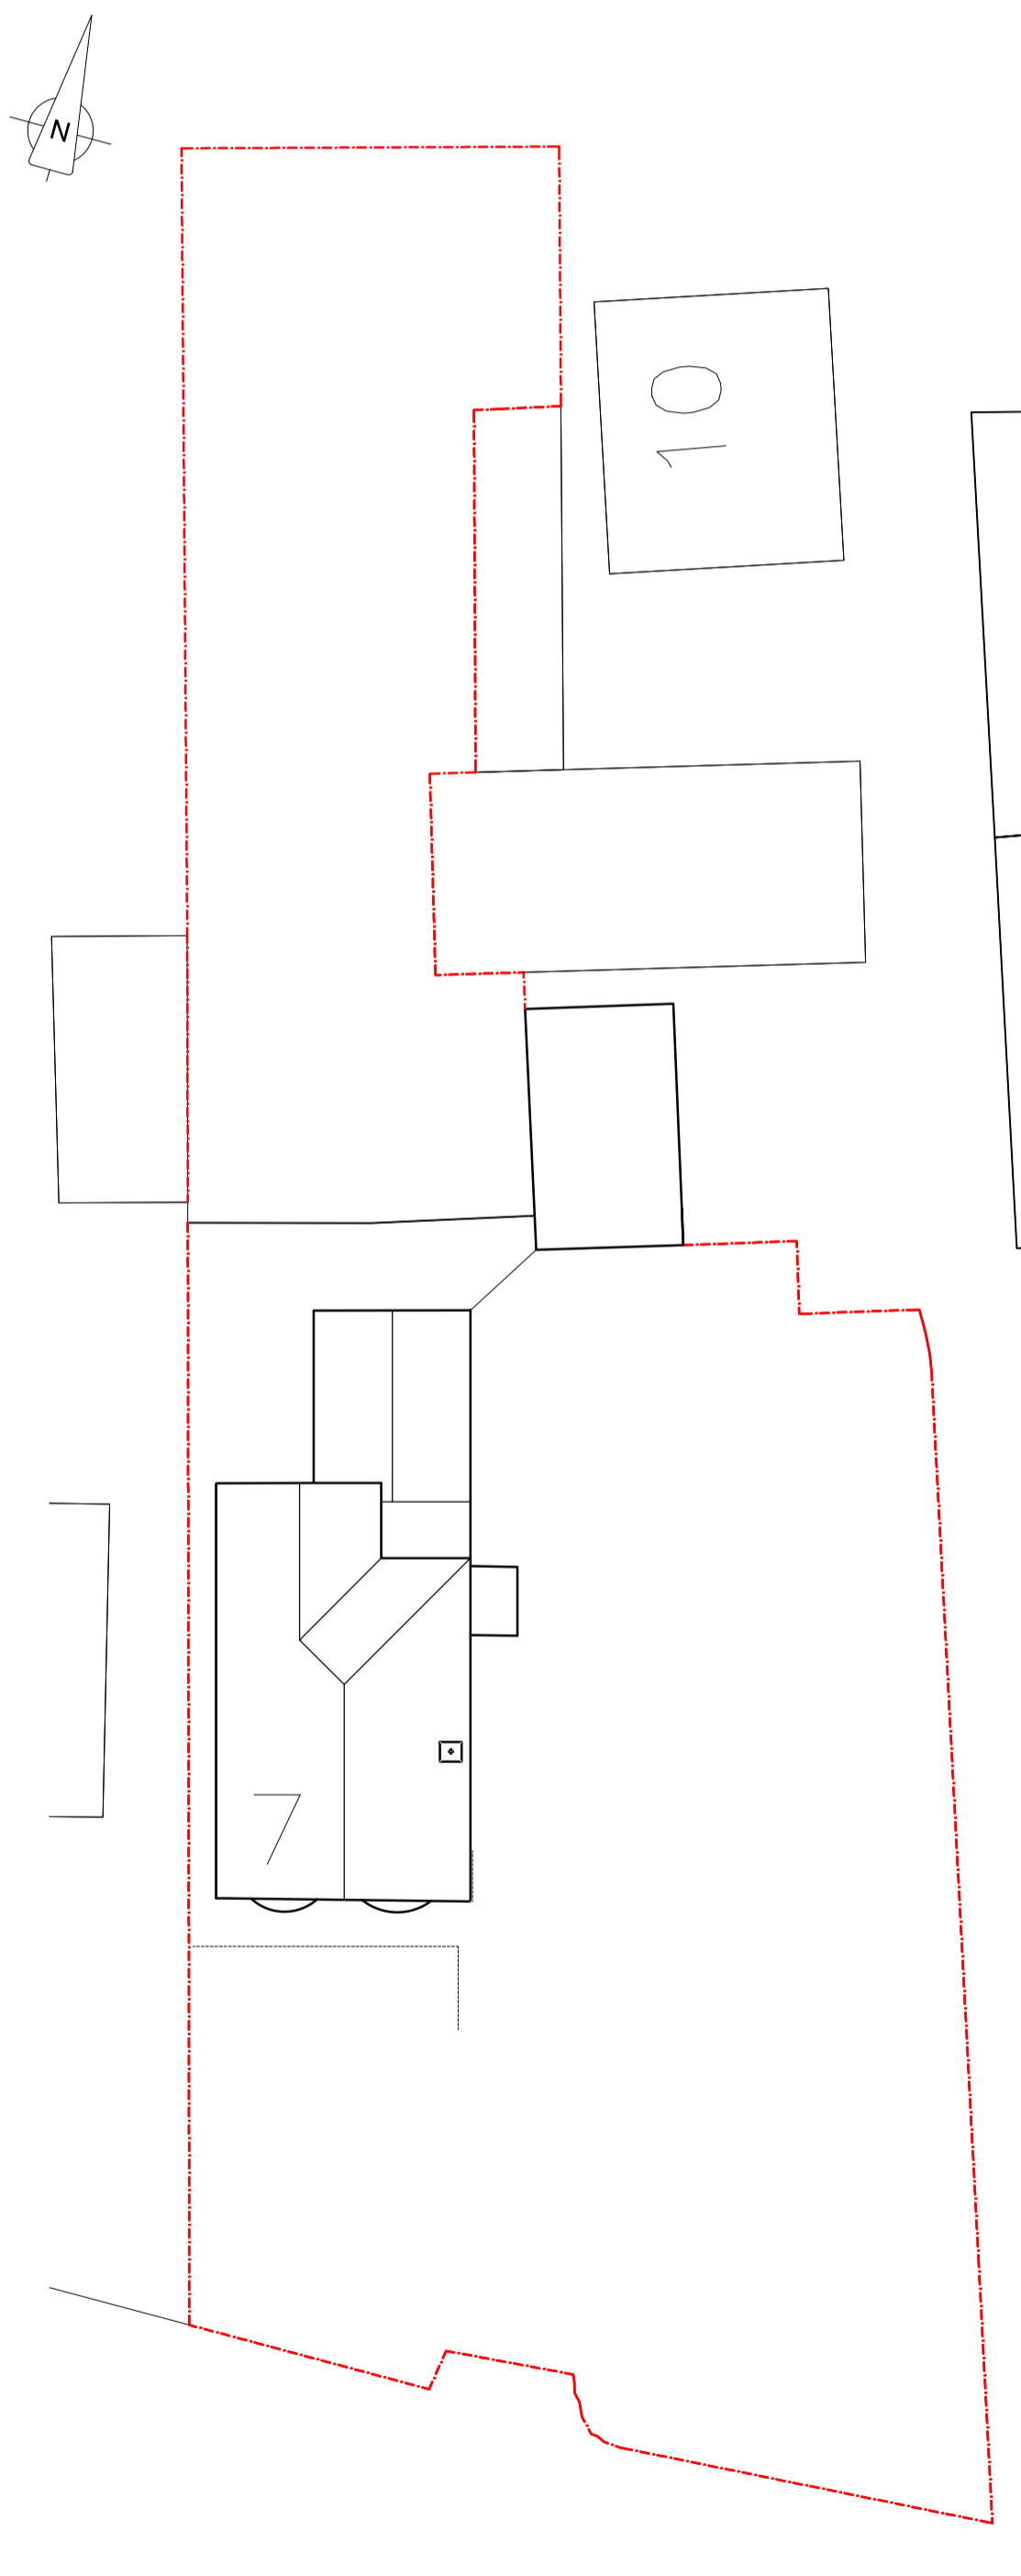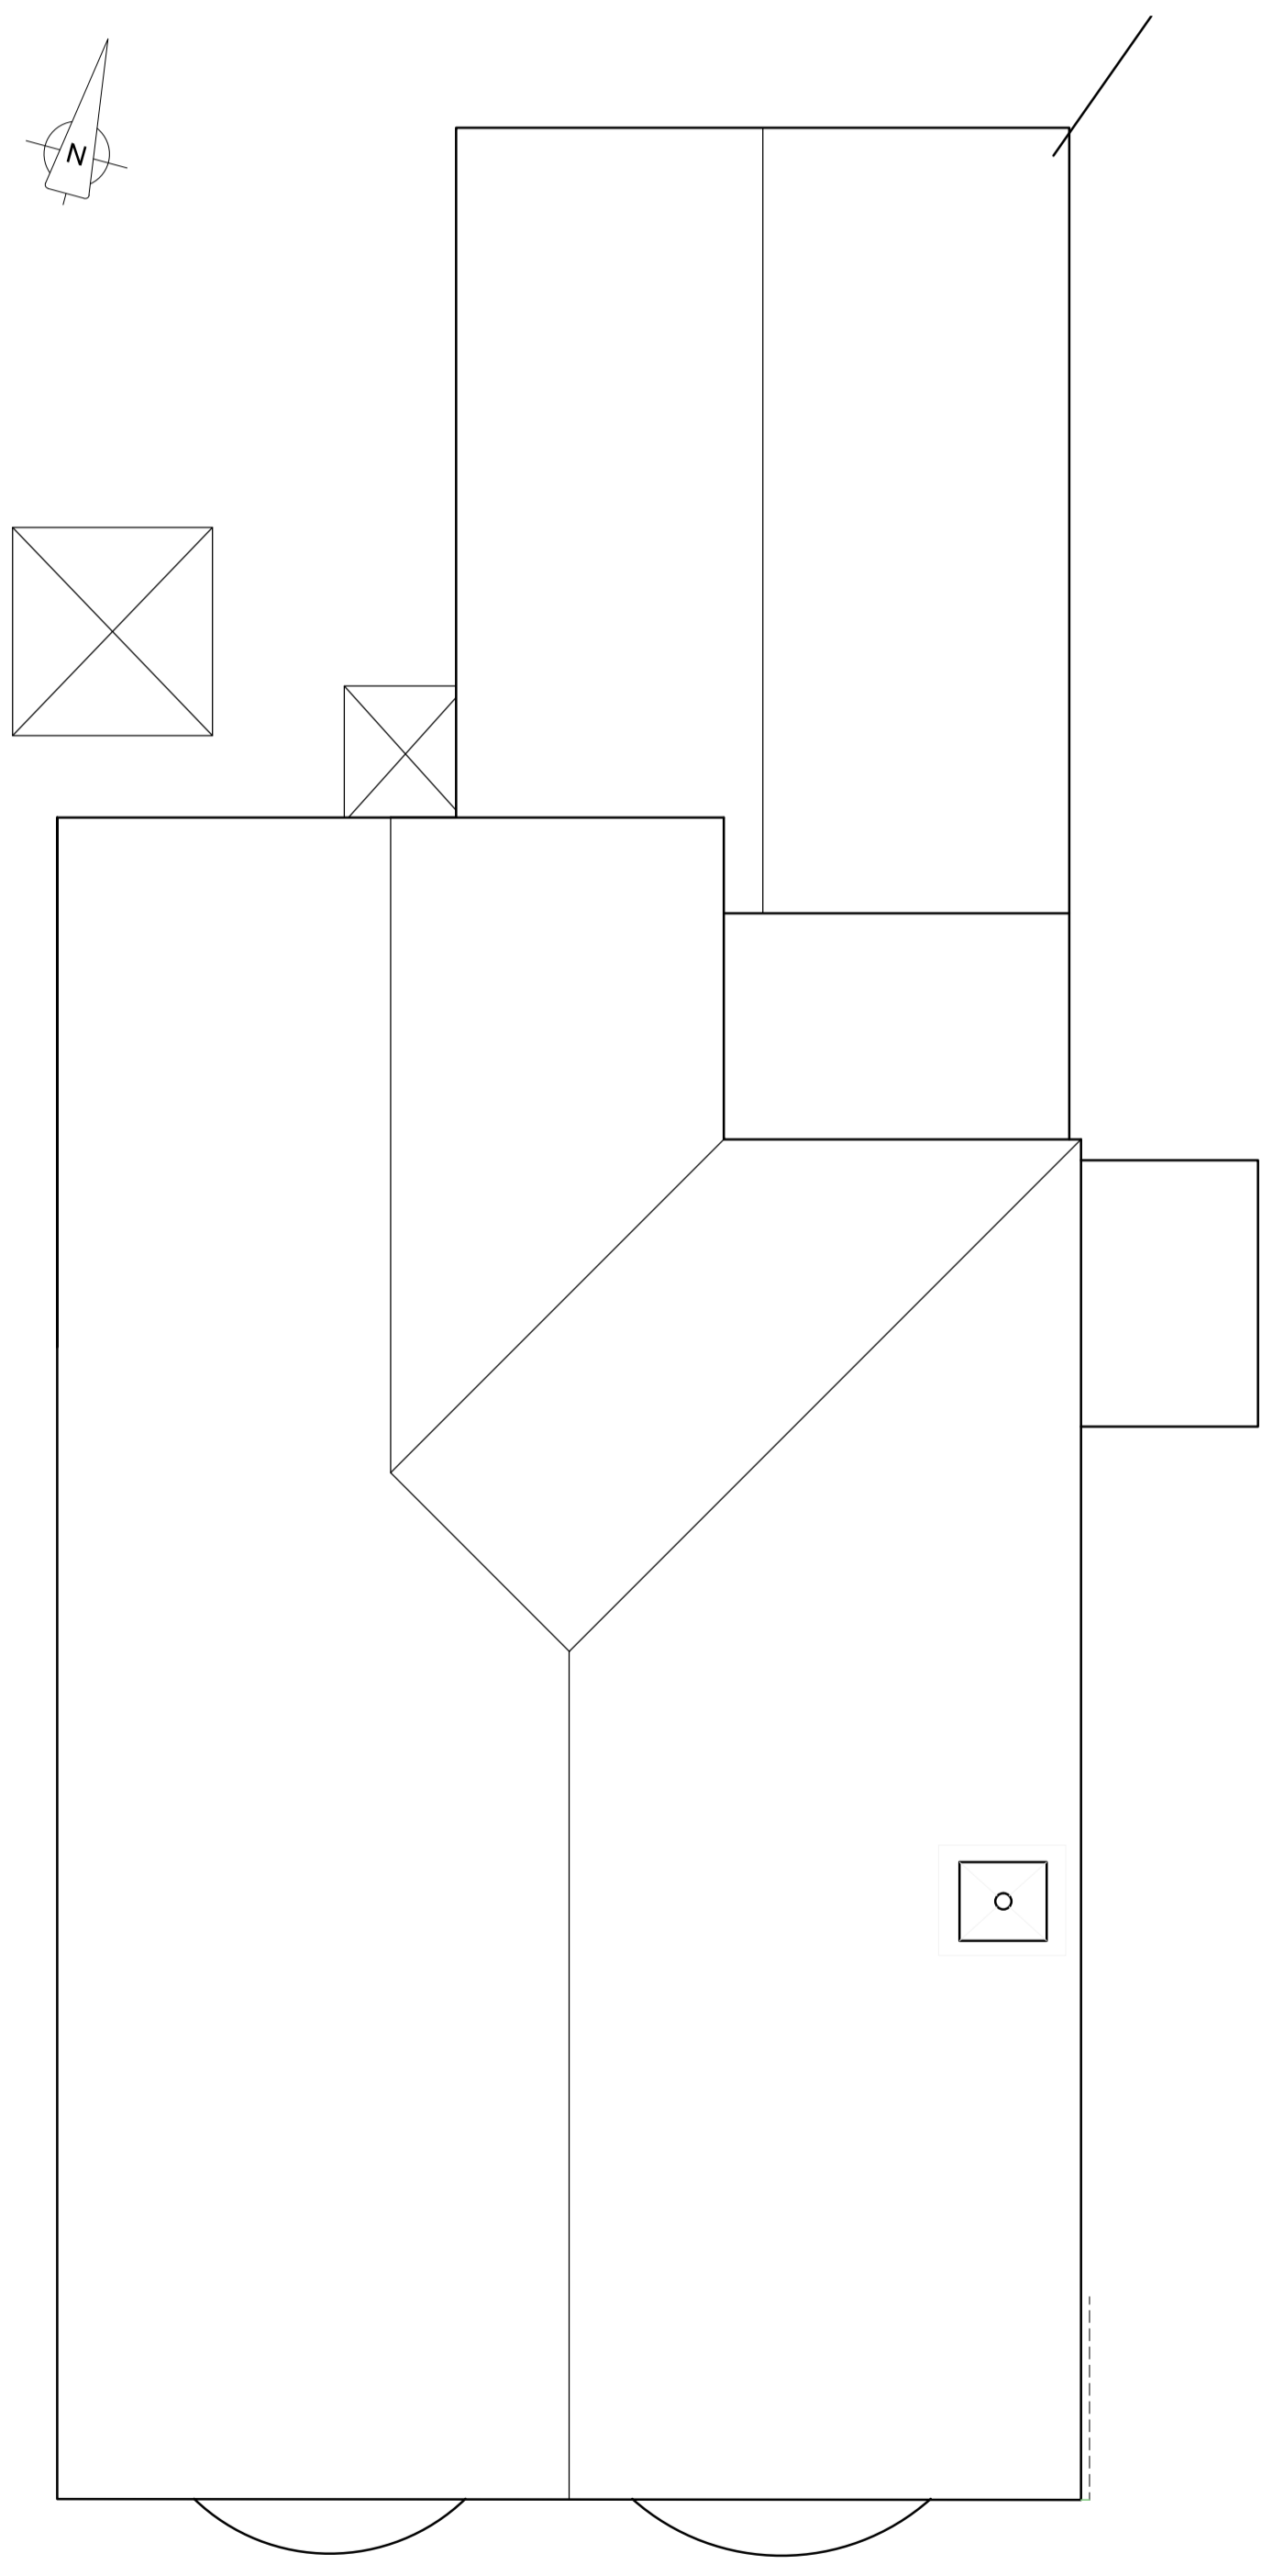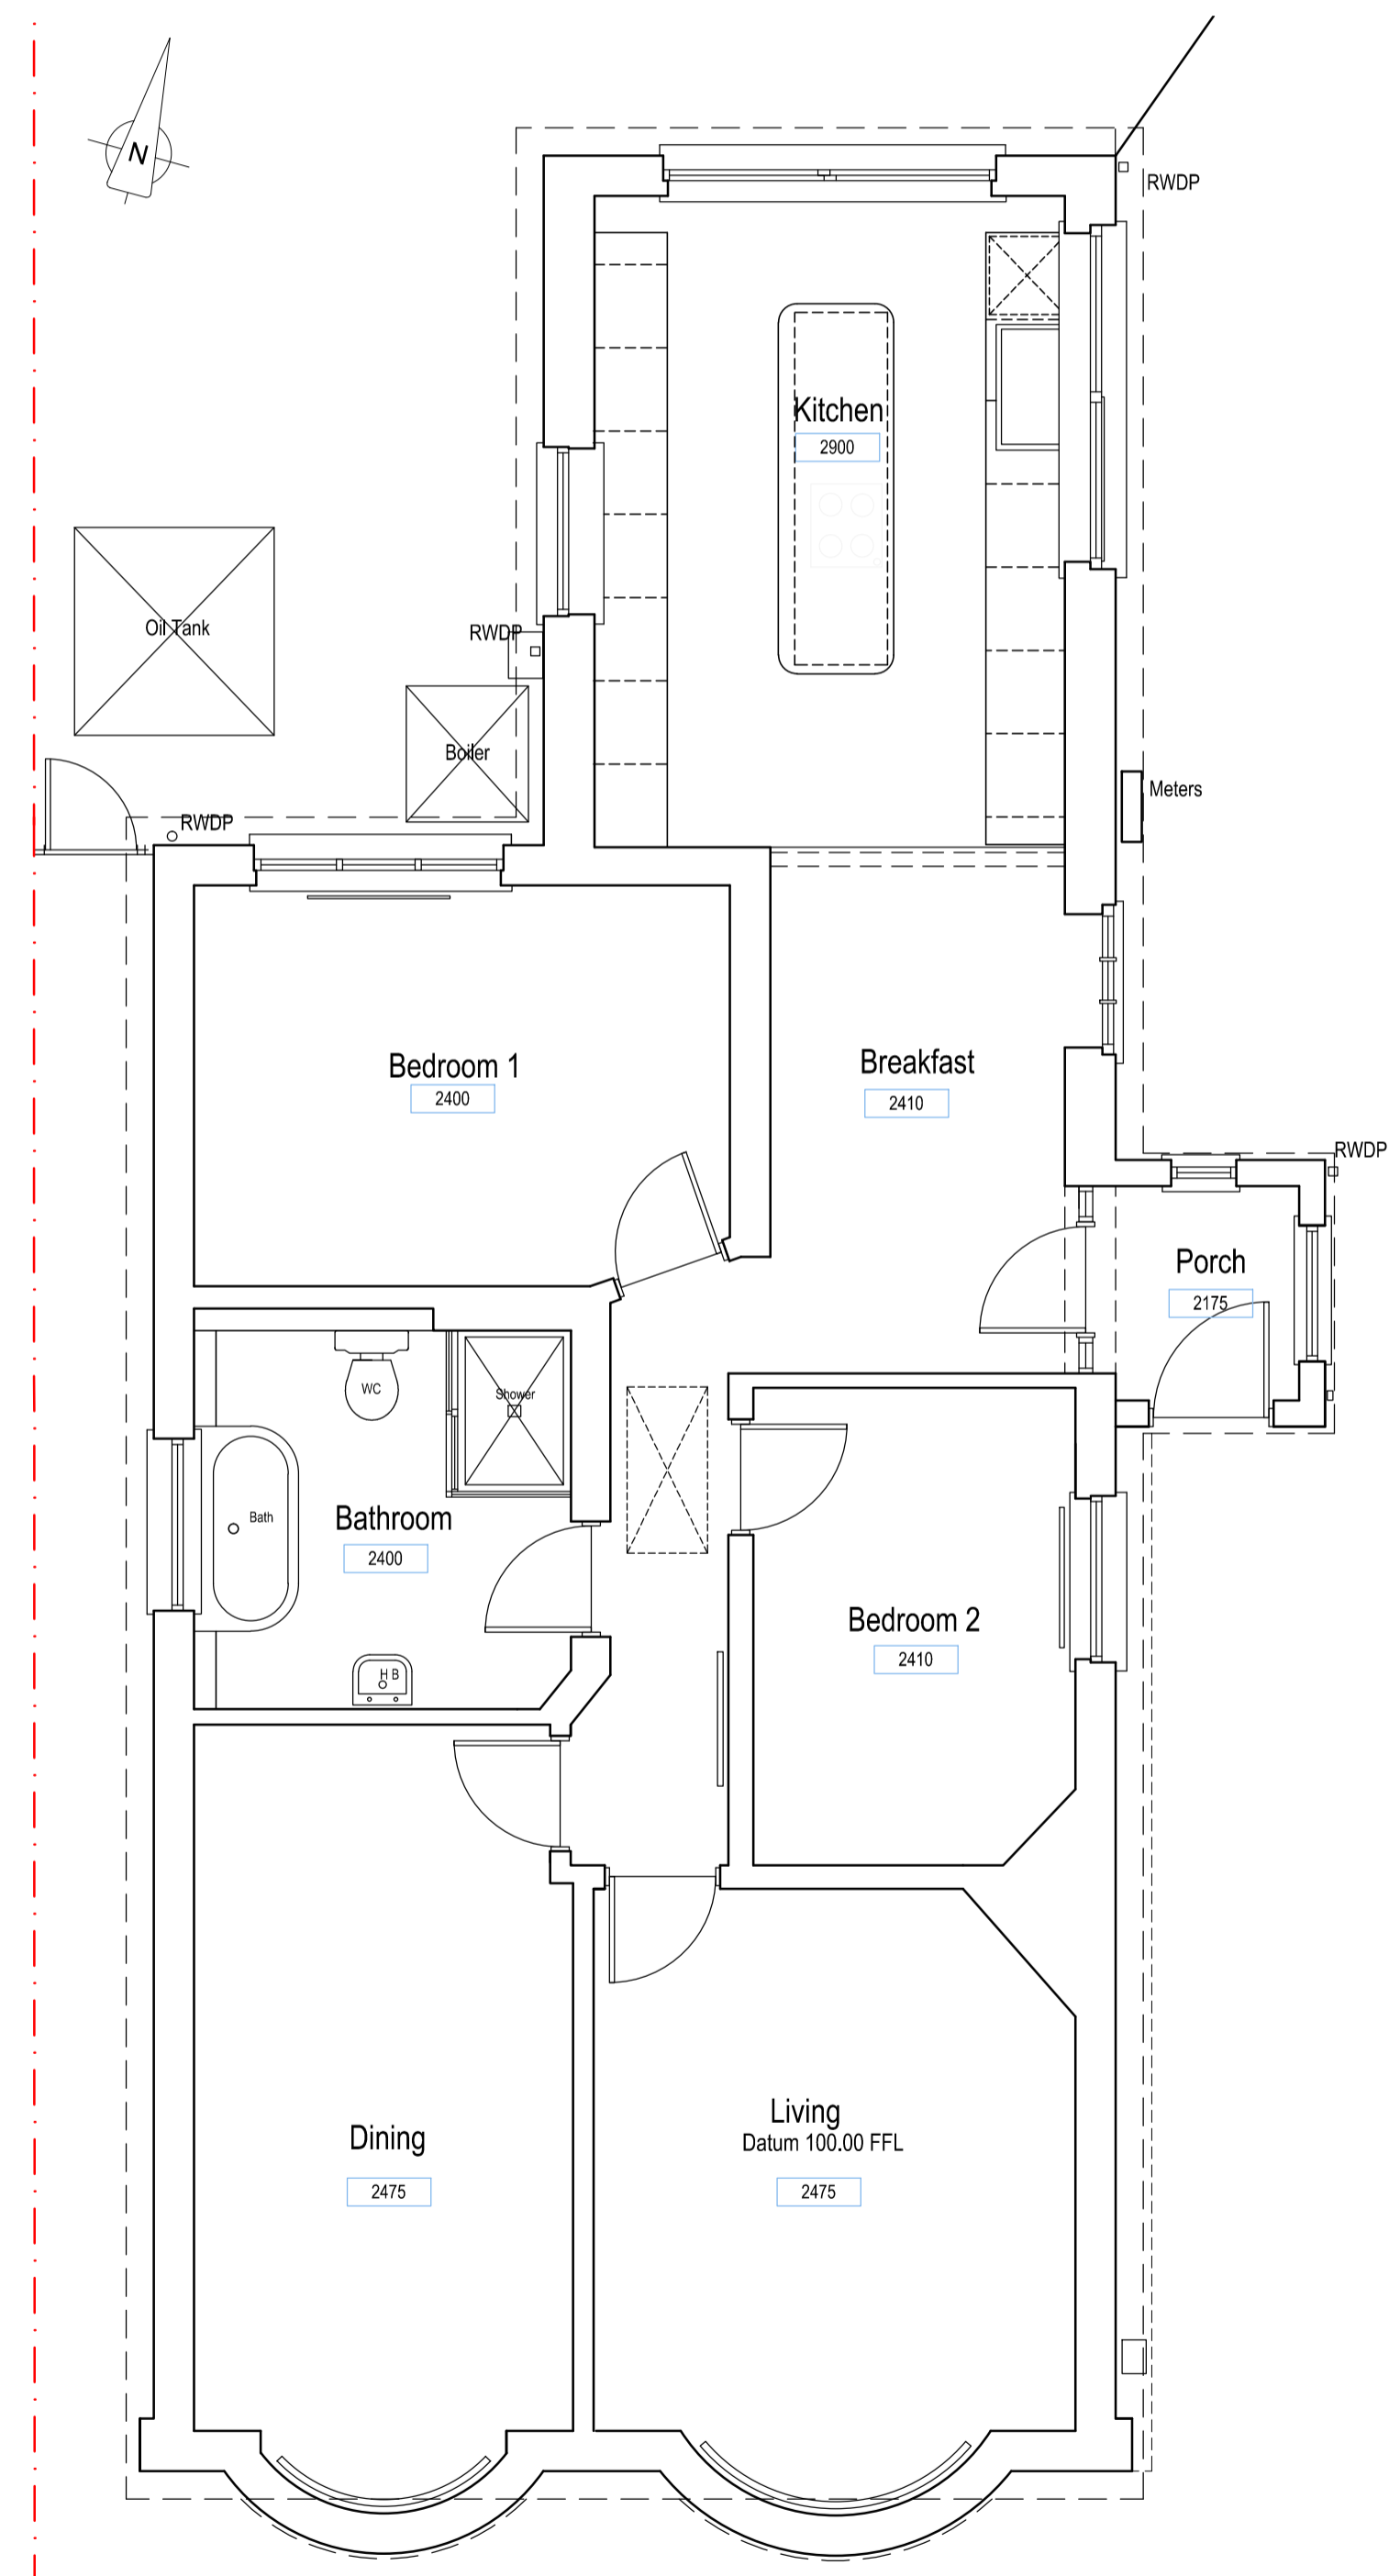

Location Plan - scale 1:1250



Existing Site Plan - scale 1:500

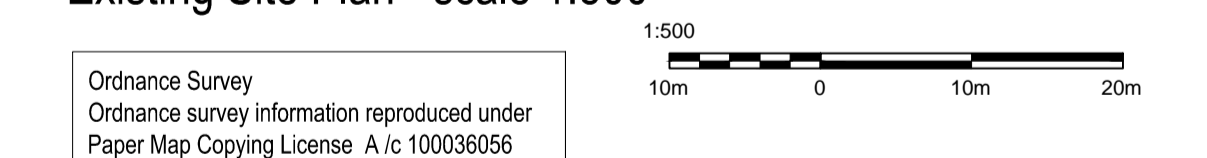

Ordnance Survey  
 Ordnance survey information reproduced under  
 Paper Map Copying License A/c 100038056

**PLANNING - EXISTING PLANS AND ELEVATIONS**

PROJECT Clients : Mr & Mrs D Jones Project : Proposed upper storey and rear extensions and internal alterations			
DRAWING TITLE Existing floor plans, elevations, site and location plans at 7 Hutton Moor Lane Weston-super-Mare Somerset BS24 8RX			
DRAWN BY DW	DATE Aug 2021	CHECKED BY	DATE CHECKED
SCALE As shown @ A1		DWG NO. 21 / 03 / 04 / 20	REV

**dwa**  
 CHARTERED ARCHITECTS  
 THE STUDIO, 39 MONKS HILL,  
 WORLESBURY  
 WESTON-SUPER -MARE  
 SOMERSET BS22 9RQ  
 TELEPHONE 01934 429098

Existing Ground Floor Plan - scale 1:50

Existing Roof Plan - scale 1:50

Existing Site Plan - scale 1:200

