




1 Existing Northeast Elevation
Scale: 1:100

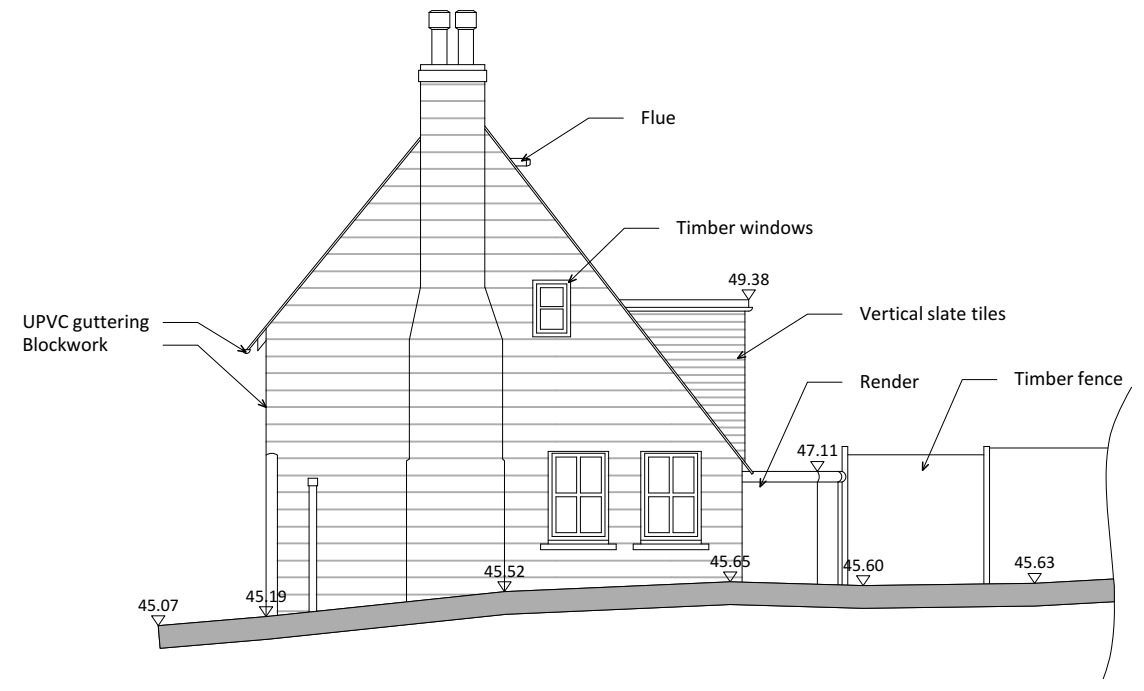

2 Existing Northwest Elevation
Scale: 1:100

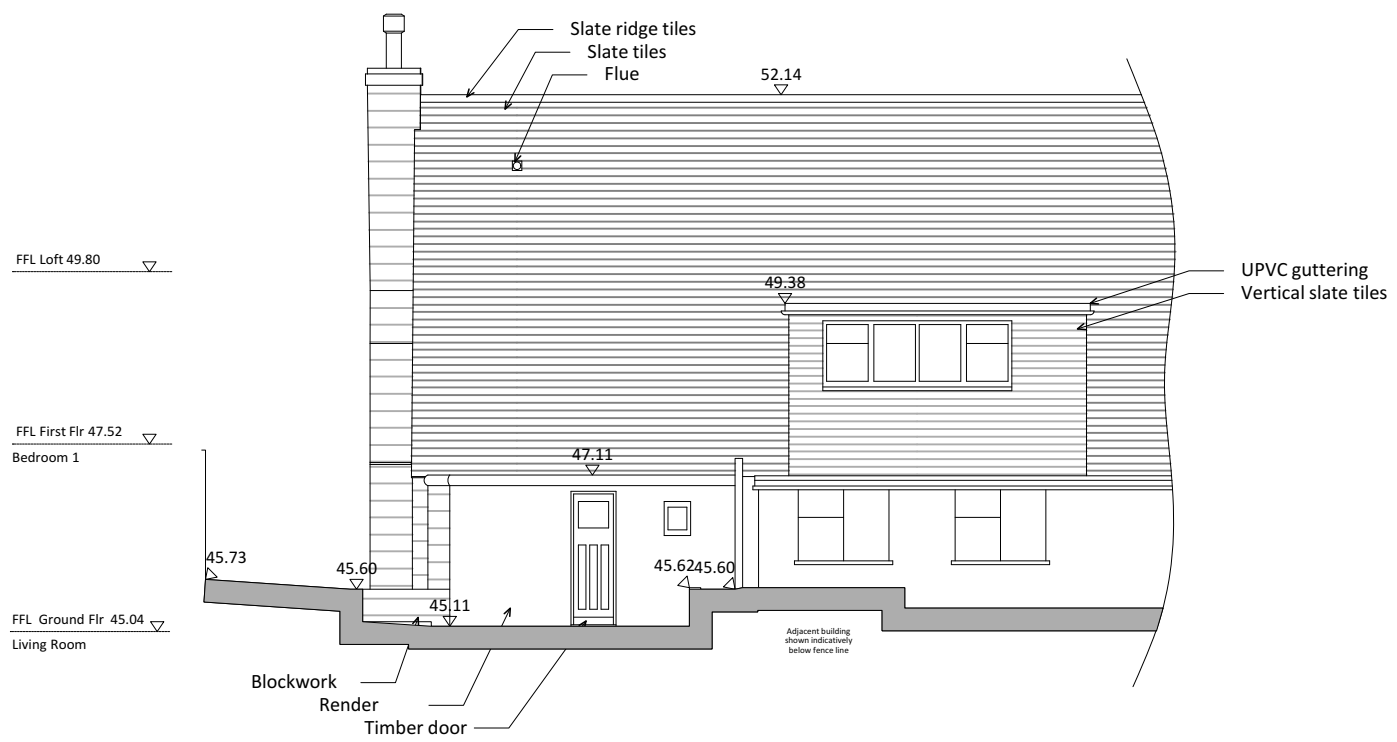

3 Existing Southwest Elevation
Scale: 1:100

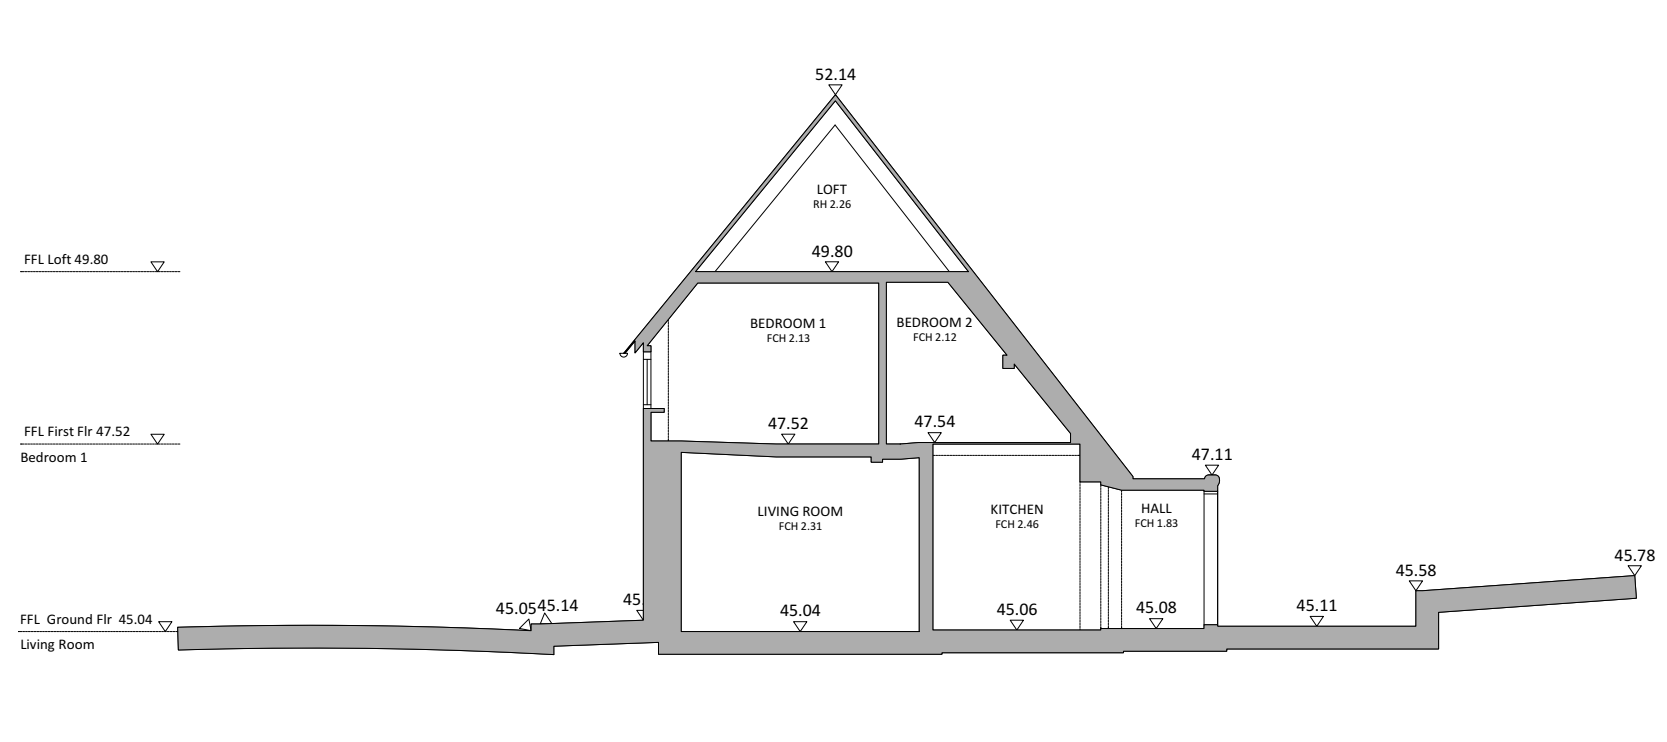


4 Existing Section A-A
Scale: 1:100

Disclaimer:
This drawing is the copyright of archangels ARCHITECTS Ltd and may not be reproduced or used except by written permission.

Figured dimensions to have precedence over scaling. Check all site dimensions prior to fabrication. Refer any discrepancies found to archangels ARCHITECTS Ltd.

Revisions:	Checked
** dd/mm/yyyy **	**

 

Dwg No. **20064-E-004**

Drawing Title Existing Elevations and Section A
Address 57 Old London Road, Patcham, Brighton BN1 8YA
Client Laura Diamond and Rachel Hillier
Scale 1:100 @ A3
Stage SURVEY
Drawn by AD
Checked by RZ

archangels
ARCHITECTS
 create your dream home
 archangels ARCHITECTS Ltd
 3 dorset place, brighton BN2 1ST
 e: info@aaarchitects.co.uk, t: 01273 267184
 www.aaarchitects.co.uk