



1 Existing Ground Floor
Scale: 1:100

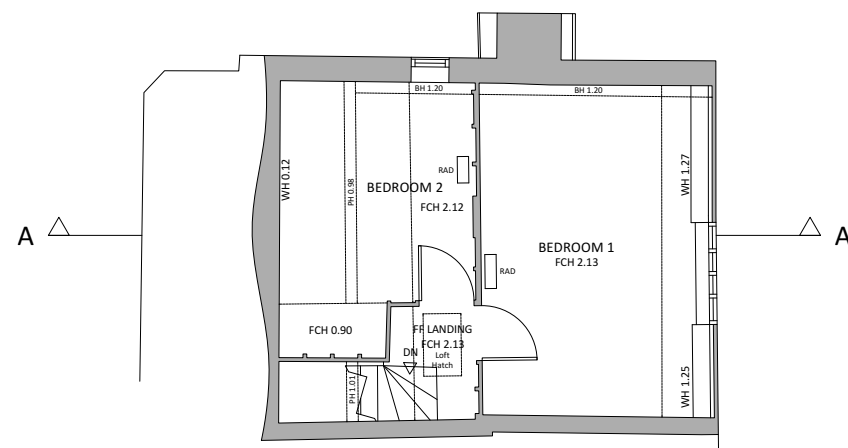

2 Existing First Floor
Scale: 1:100

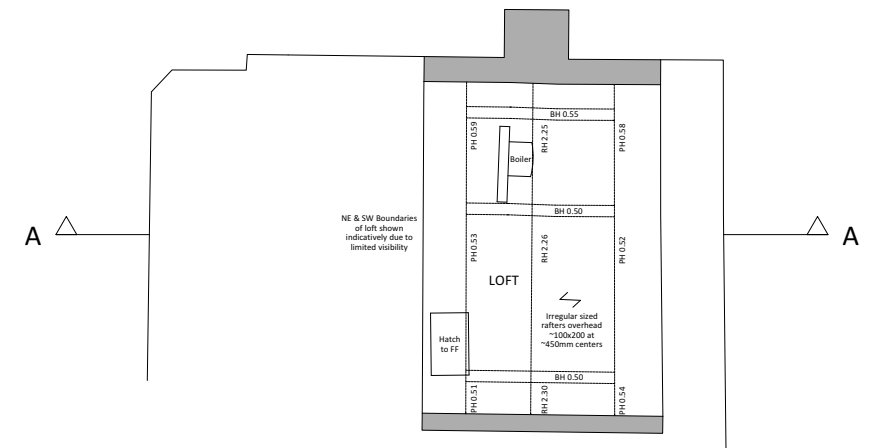


3 Existing Loft Plan
Scale: 1:100

Disclaimer:
This drawing is the copyright of archangels ARCHITECTS Ltd and may not be reproduced or used except by written permission.

Figured dimensions to have precedence over scaling. Check all site dimensions prior to fabrication. Refer any discrepancies found to archangels ARCHITECTS Ltd.

Revisions:

** dd/mm/yyyy **	Checked

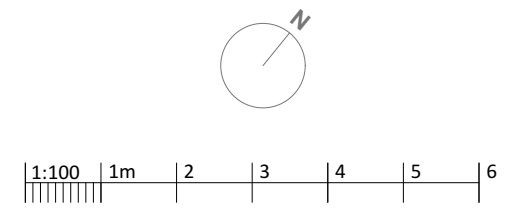

Dwg No.	20064-E-003
Drawing Title	Existing Floor Plans
Address	57 Old London Road, Patcham, Brighton BN1 8YA
Client	Laura Diamond and Rachel Hillier
Scale	1:100 @ A3
Stage	SURVEY
Drawn by	AD
Checked by	RZ

archangels
ARCHITECTS

create your dream home

archangels ARCHITECTS Ltd
3 dorset place, brighton BN2 1ST
e: info@aaarchitects.co.uk, t: 01273 267184
www.aaarchitects.co.uk