



EXISTING

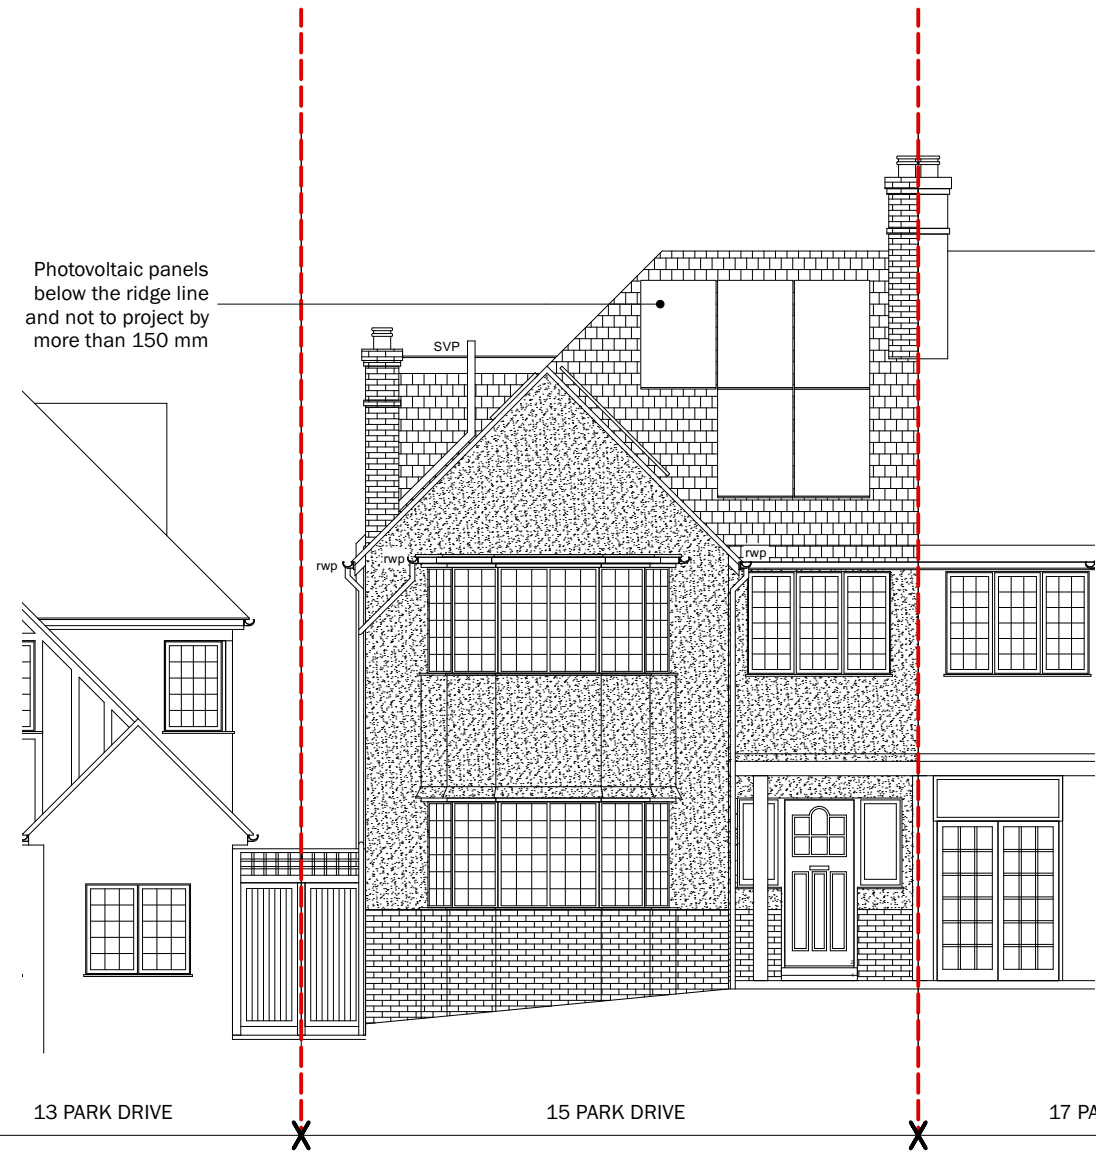

PROPOSED

revisions
P1

--- SITE BOUNDARY

 

Mulroy

020 7267 5123
www.mulroyarchitects.com

project 15 Park Drive, London, NW11 7SN
for Ghizlane and Philip Butcher
title Existing and Proposed Front Elevation - East

status RIBA Stage 3

scale 1:100	size A3	drawing number 20036-3-1-131	revision P1
----------------	------------	---------------------------------	----------------