



13 PARK DRIVE

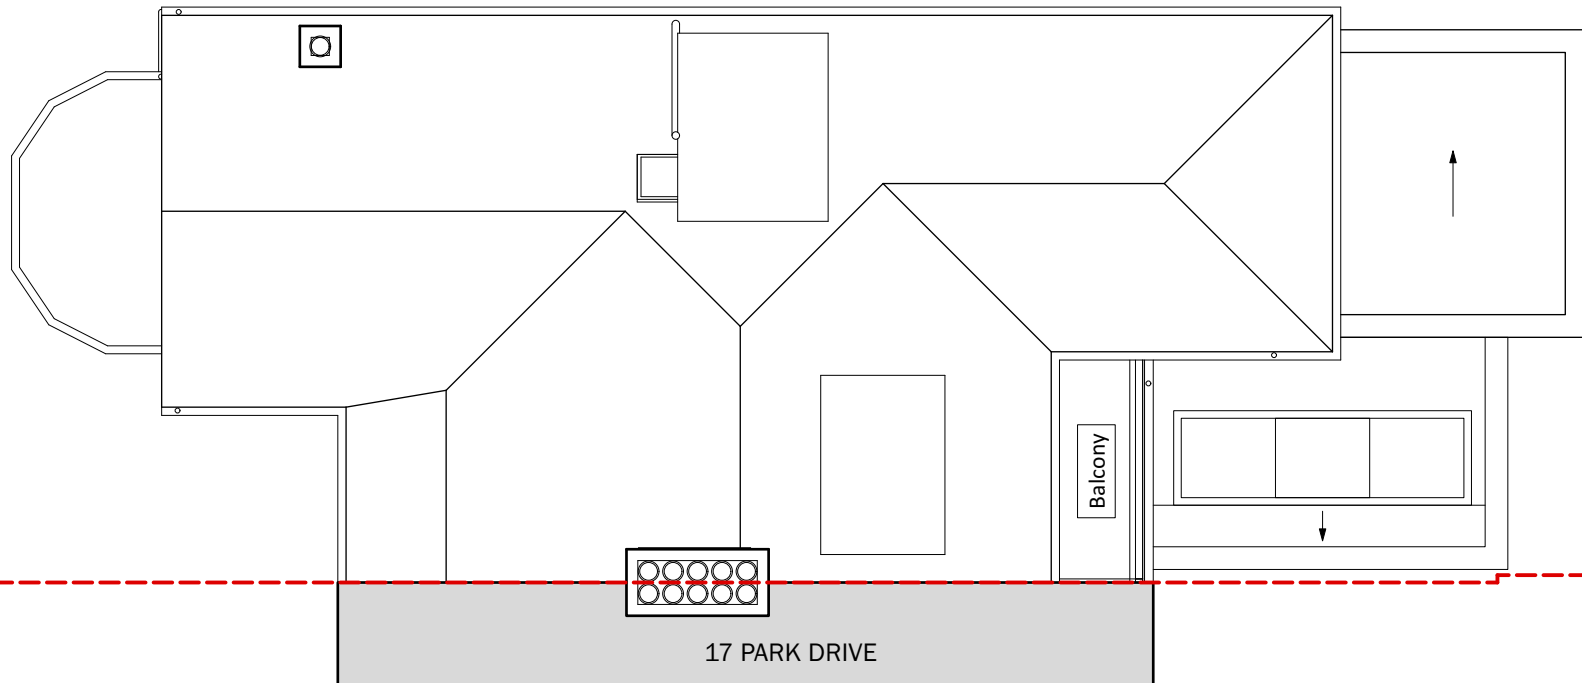


13 PARK DRIVE

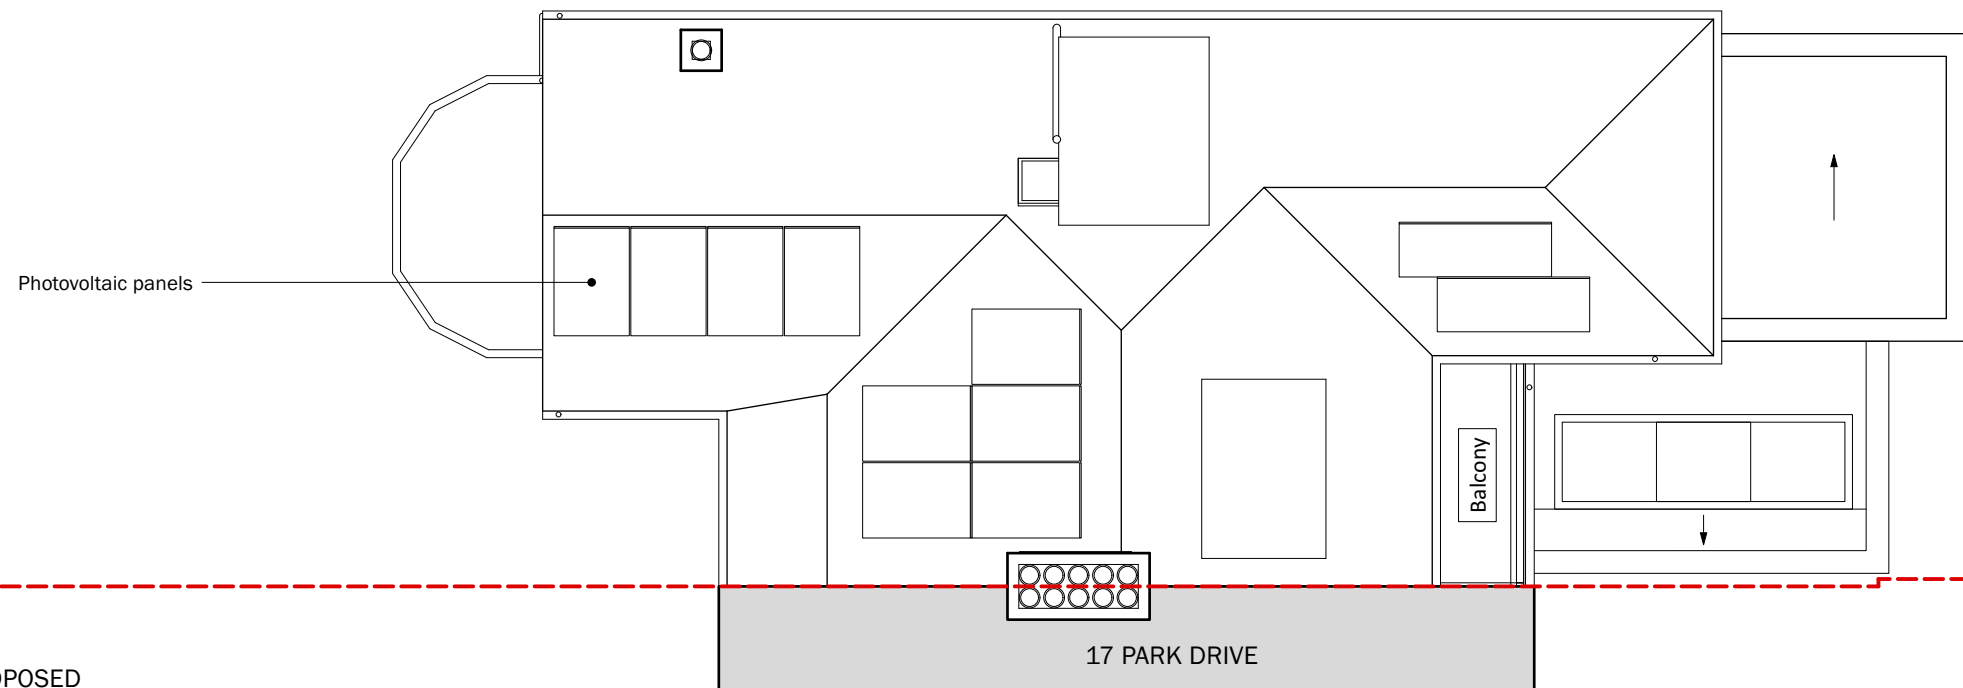

revisions  
P1

--- SITE BOUNDARY

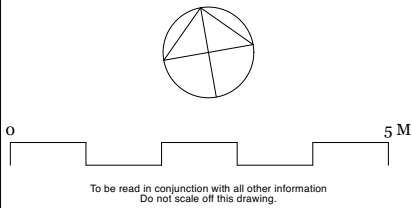

# Mulroy

020 7267 5123  
www.mulroyarchitects.com

project 15 Park Drive, London, NW11 7SN  
for Ghizlane and Philip Butcher  
title Existing and Proposed Roof Plan

status RIBA Stage 3

scale 1:100	size A3	drawing number 20036-3-1-112	revision P1
----------------	------------	---------------------------------	----------------