



TYPICAL FASCIA SIGN ELEVATION - 1:20


INDIVIDUALLY ILLUMINATED LETTERS AND LOGO:
 Sign tray to sizes shown on approved drawings / as measured on site, with 50mm returns, 2mm aluminium, powder coated RAL 9005 Satin Black. 'Merkur' and 'Slots' letters to sizes shown on approved drawings, with 40mm returns. Letter rim and returns in aluminium coated RAL 9005 Satin Black, faces in 5mm Acrylic with foamex PVC. 'Merkur' to be white acrylic opal 069 and 'Slots' to be yellow acrylic 2252. Letters to be illuminated by Optika LEDs (Cool White).

Sun Logo 450mm dia with 40mm returns Logo face and recessed returns in 5mm Acrylic, Yellow 2252 and Opal 050 with Translucent printed SAV face. 10mm White Foamex PVC back. Logo to be illuminated by Optika LEDs (Cool White).


Red underscore formed in rimless powder colour coated aluminium to match RAL3020 (Satin Red). Face in 5mm acrylic Red 440 on 10mm White Foamex PVC backs. Illumination provided by Optika LED's - Red HL2.

Fascia Sizes
 Duke Street Fascia - 560mm (h) x 10920mm (w) x 50mm (d) (90mm including letters)
 Whitevale Street Fascia - 560mm (h) x 9925mm (w) x 50mm (d) (90mm including letters)


Maximum height of letters to be 200mm high. Maximum luminance level to be 250 cdm2.

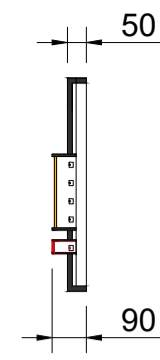


SECTION - 1:20

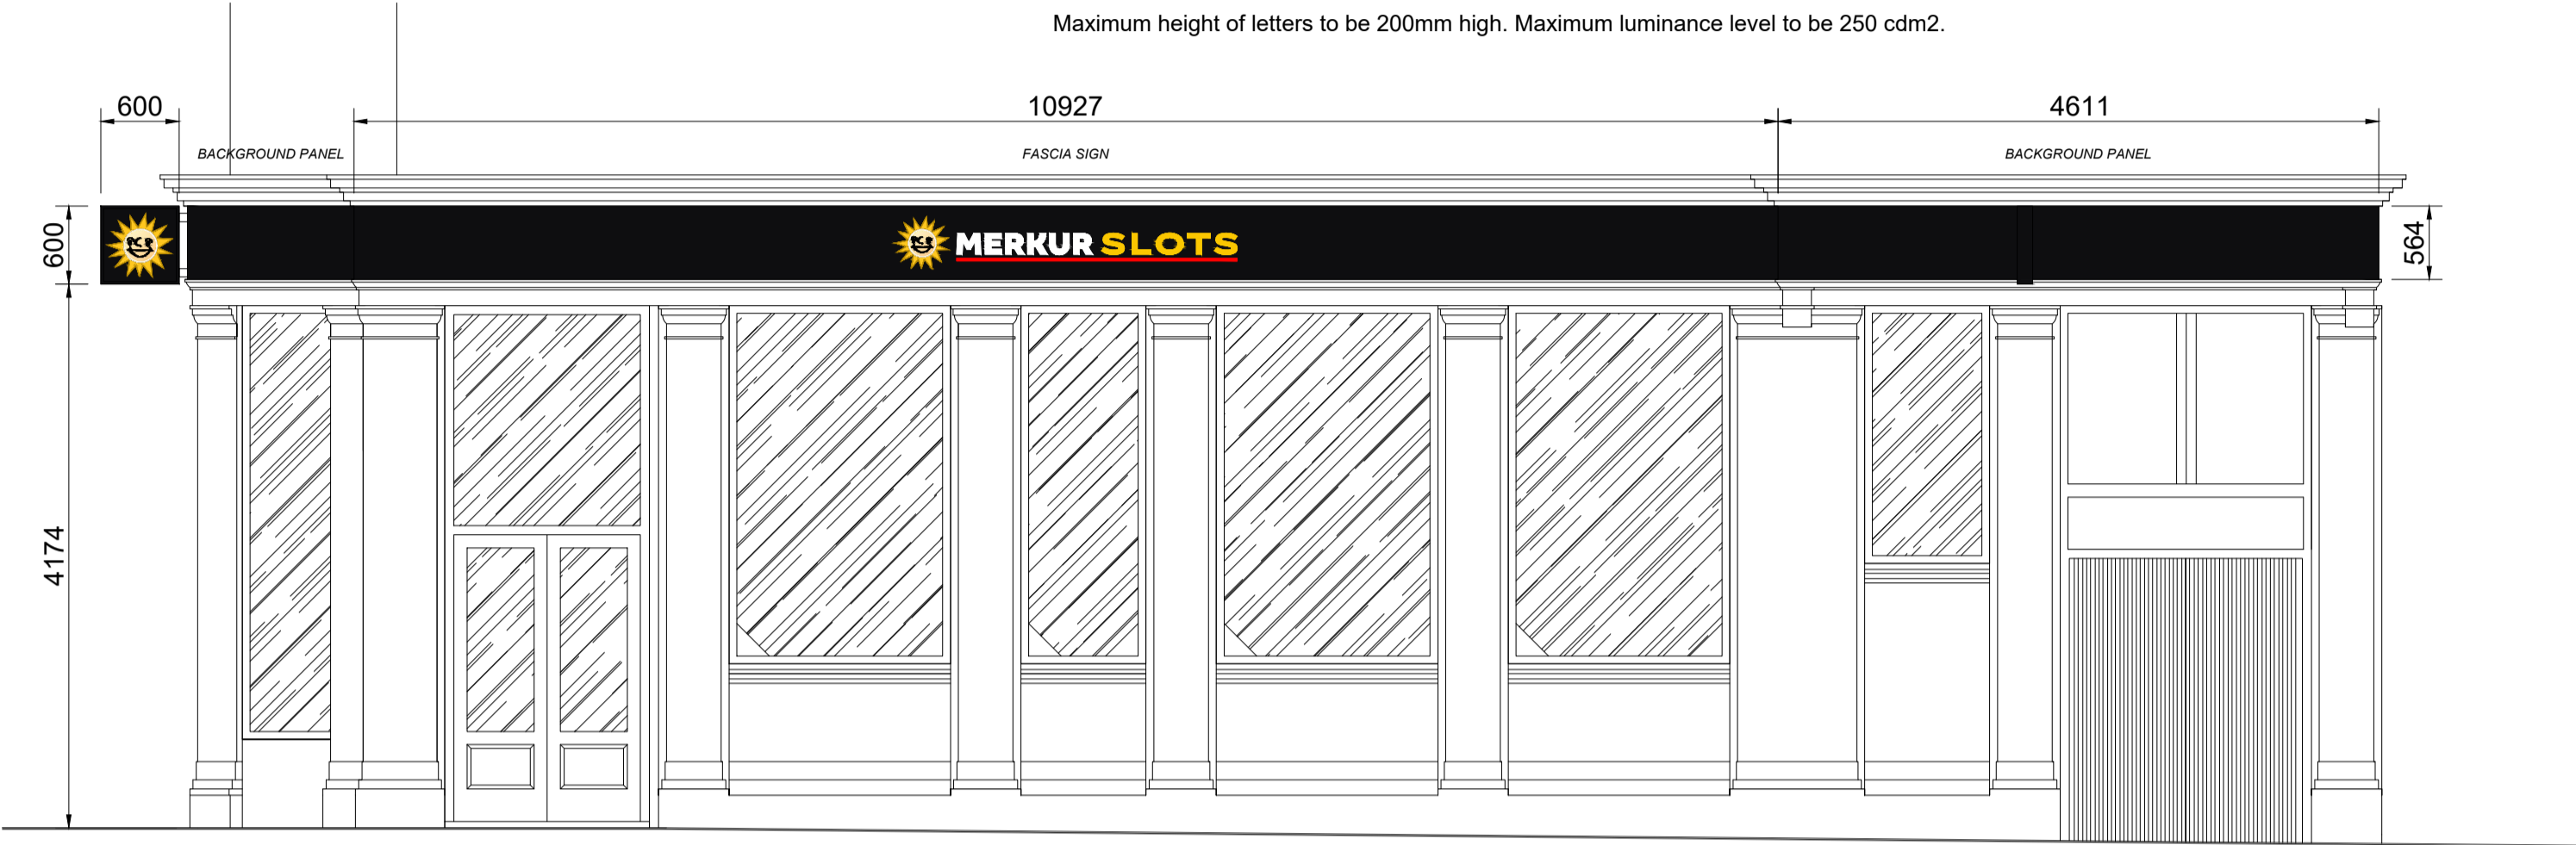

PROPOSED SHOPFRONT ELEVATION (DUKE STREET) - 1:50

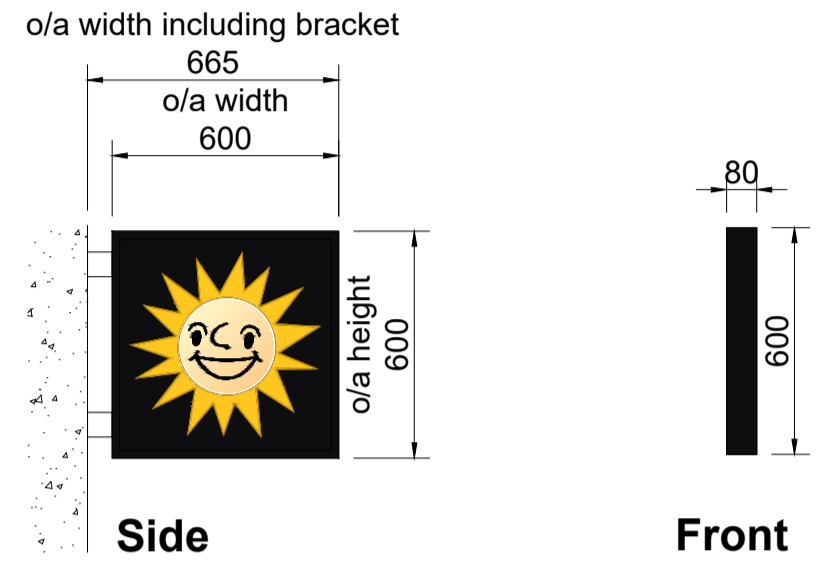


Sign returns fabricated from 1050 grade 14swg (2mm) aluminium with overall thickness of 100mm. All exposed faces powder coated to match RAL 9005 Satin Black. Sign face (background) to be 5mm acrylic 050 Opal with translucent printed self adhesive vinyl. Sign to be illuminated by poster box LED (Cool White). Internal illumination to be provided by poster box LED (Cool White). Maximum luminance level to be 250 cdm2.


 


SCALE IN METRES (1:20)

PROJECTING SIGN DETAIL - 1:20

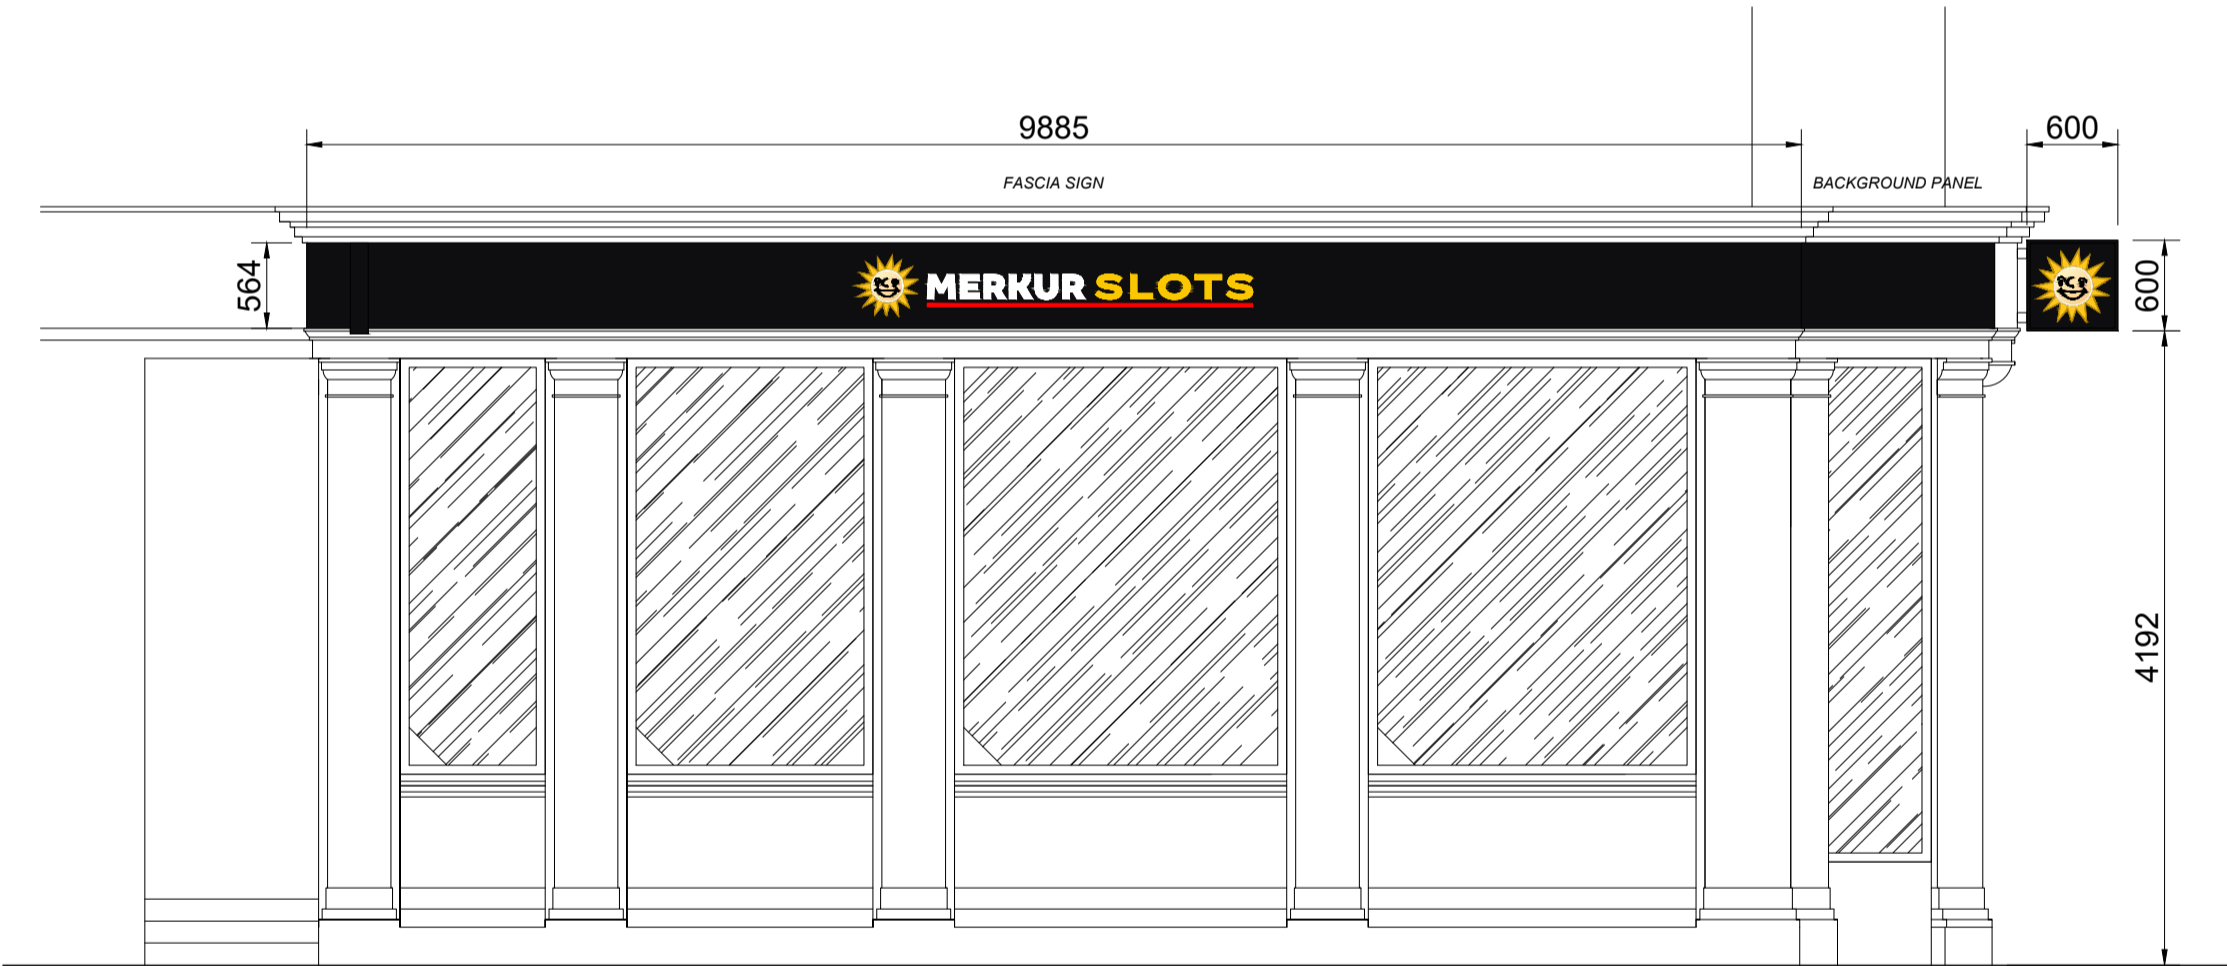

PROPOSED SHOPFRONT ELEVATION (WHITEVALE STREET) - 1:50

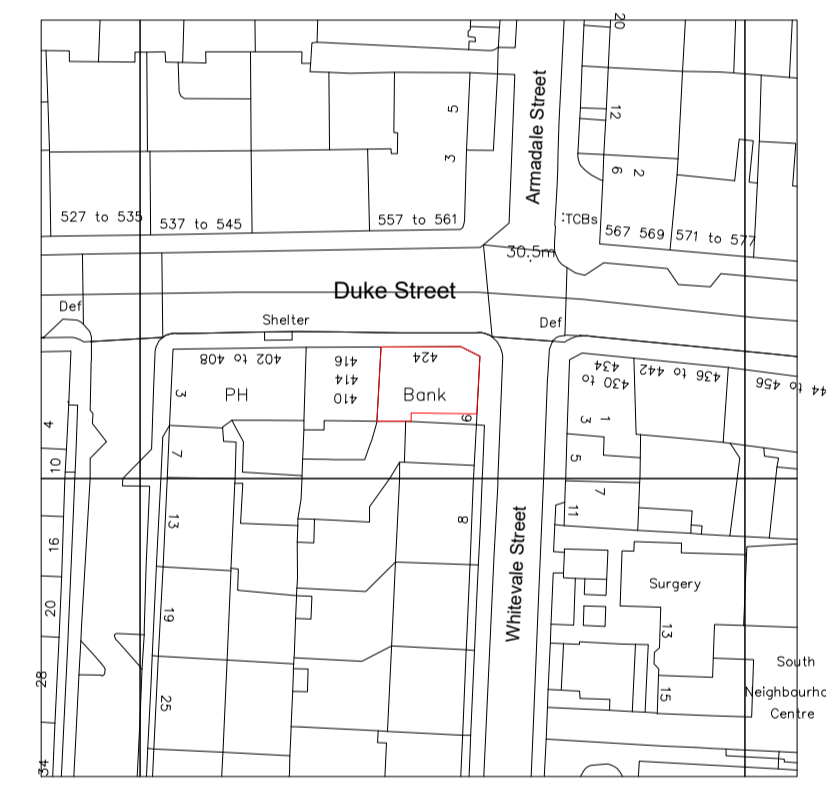 

Crown Copyright and database rights 2021. OS 100031961 National Map Centre. Purchased 06/07/2021 1 year licence.

LOCATION PLAN - 1:1250

REVISIONS
 REV 0:

PRELIMINARY

FIT OUT TYPE
 CONCEPT 2

PROJECT
 MERKUR SLOTS
 424 DUKE STREET
 GLASGOW
 G31 1PX

DESCRIPTION
 PROPOSED SHOPFRONT SIGNAGE

DRAWN BY	SCALE	DATE
	1:50	02/07/21

DRAWING No.	REVISION
999-PR-04	-



COPYRIGHT IS RESERVED BY MERKUR CASINO UK AND IS ISSUED ON THE CONDITION THAT IT IS NOT COPIED OR DISCLOSED BY OR TO ANY UNAUTHORISED PERSONS WITHOUT PRIOR CONSENT FROM MERKUR CASINO UK. THIS DRAWING SHOULD NOT BE SCALED. THE CONTRACTOR SHOULD CHECK ALL DIMENSIONS ON SITE. ANY ERROR OR OMISSION SHOULD BE REPORTED TO MERKUR CASINO UK.