



existing lead lined valley gutter

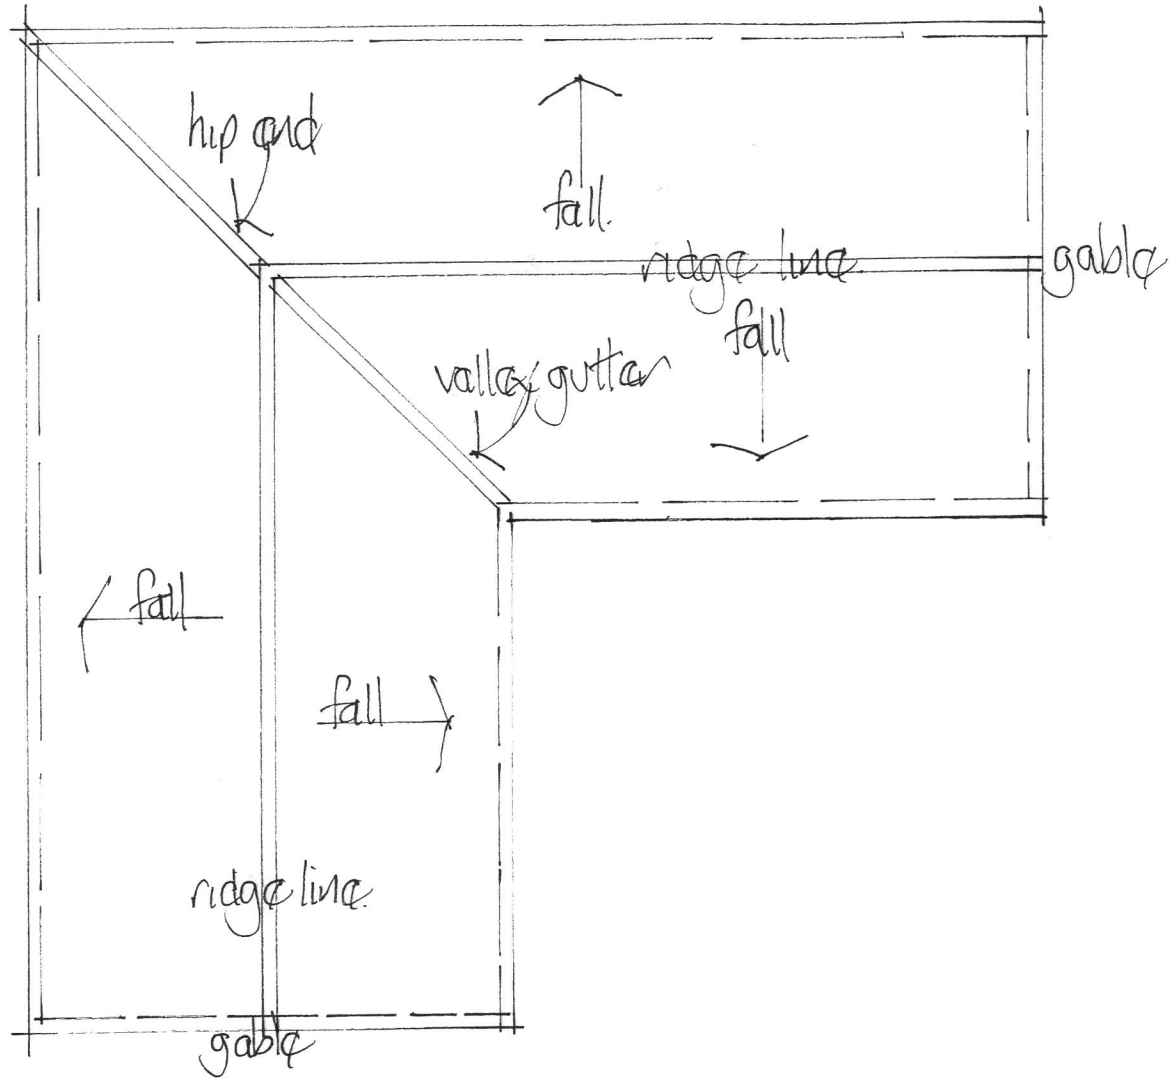

Existing Roof Plan Scale 1:100

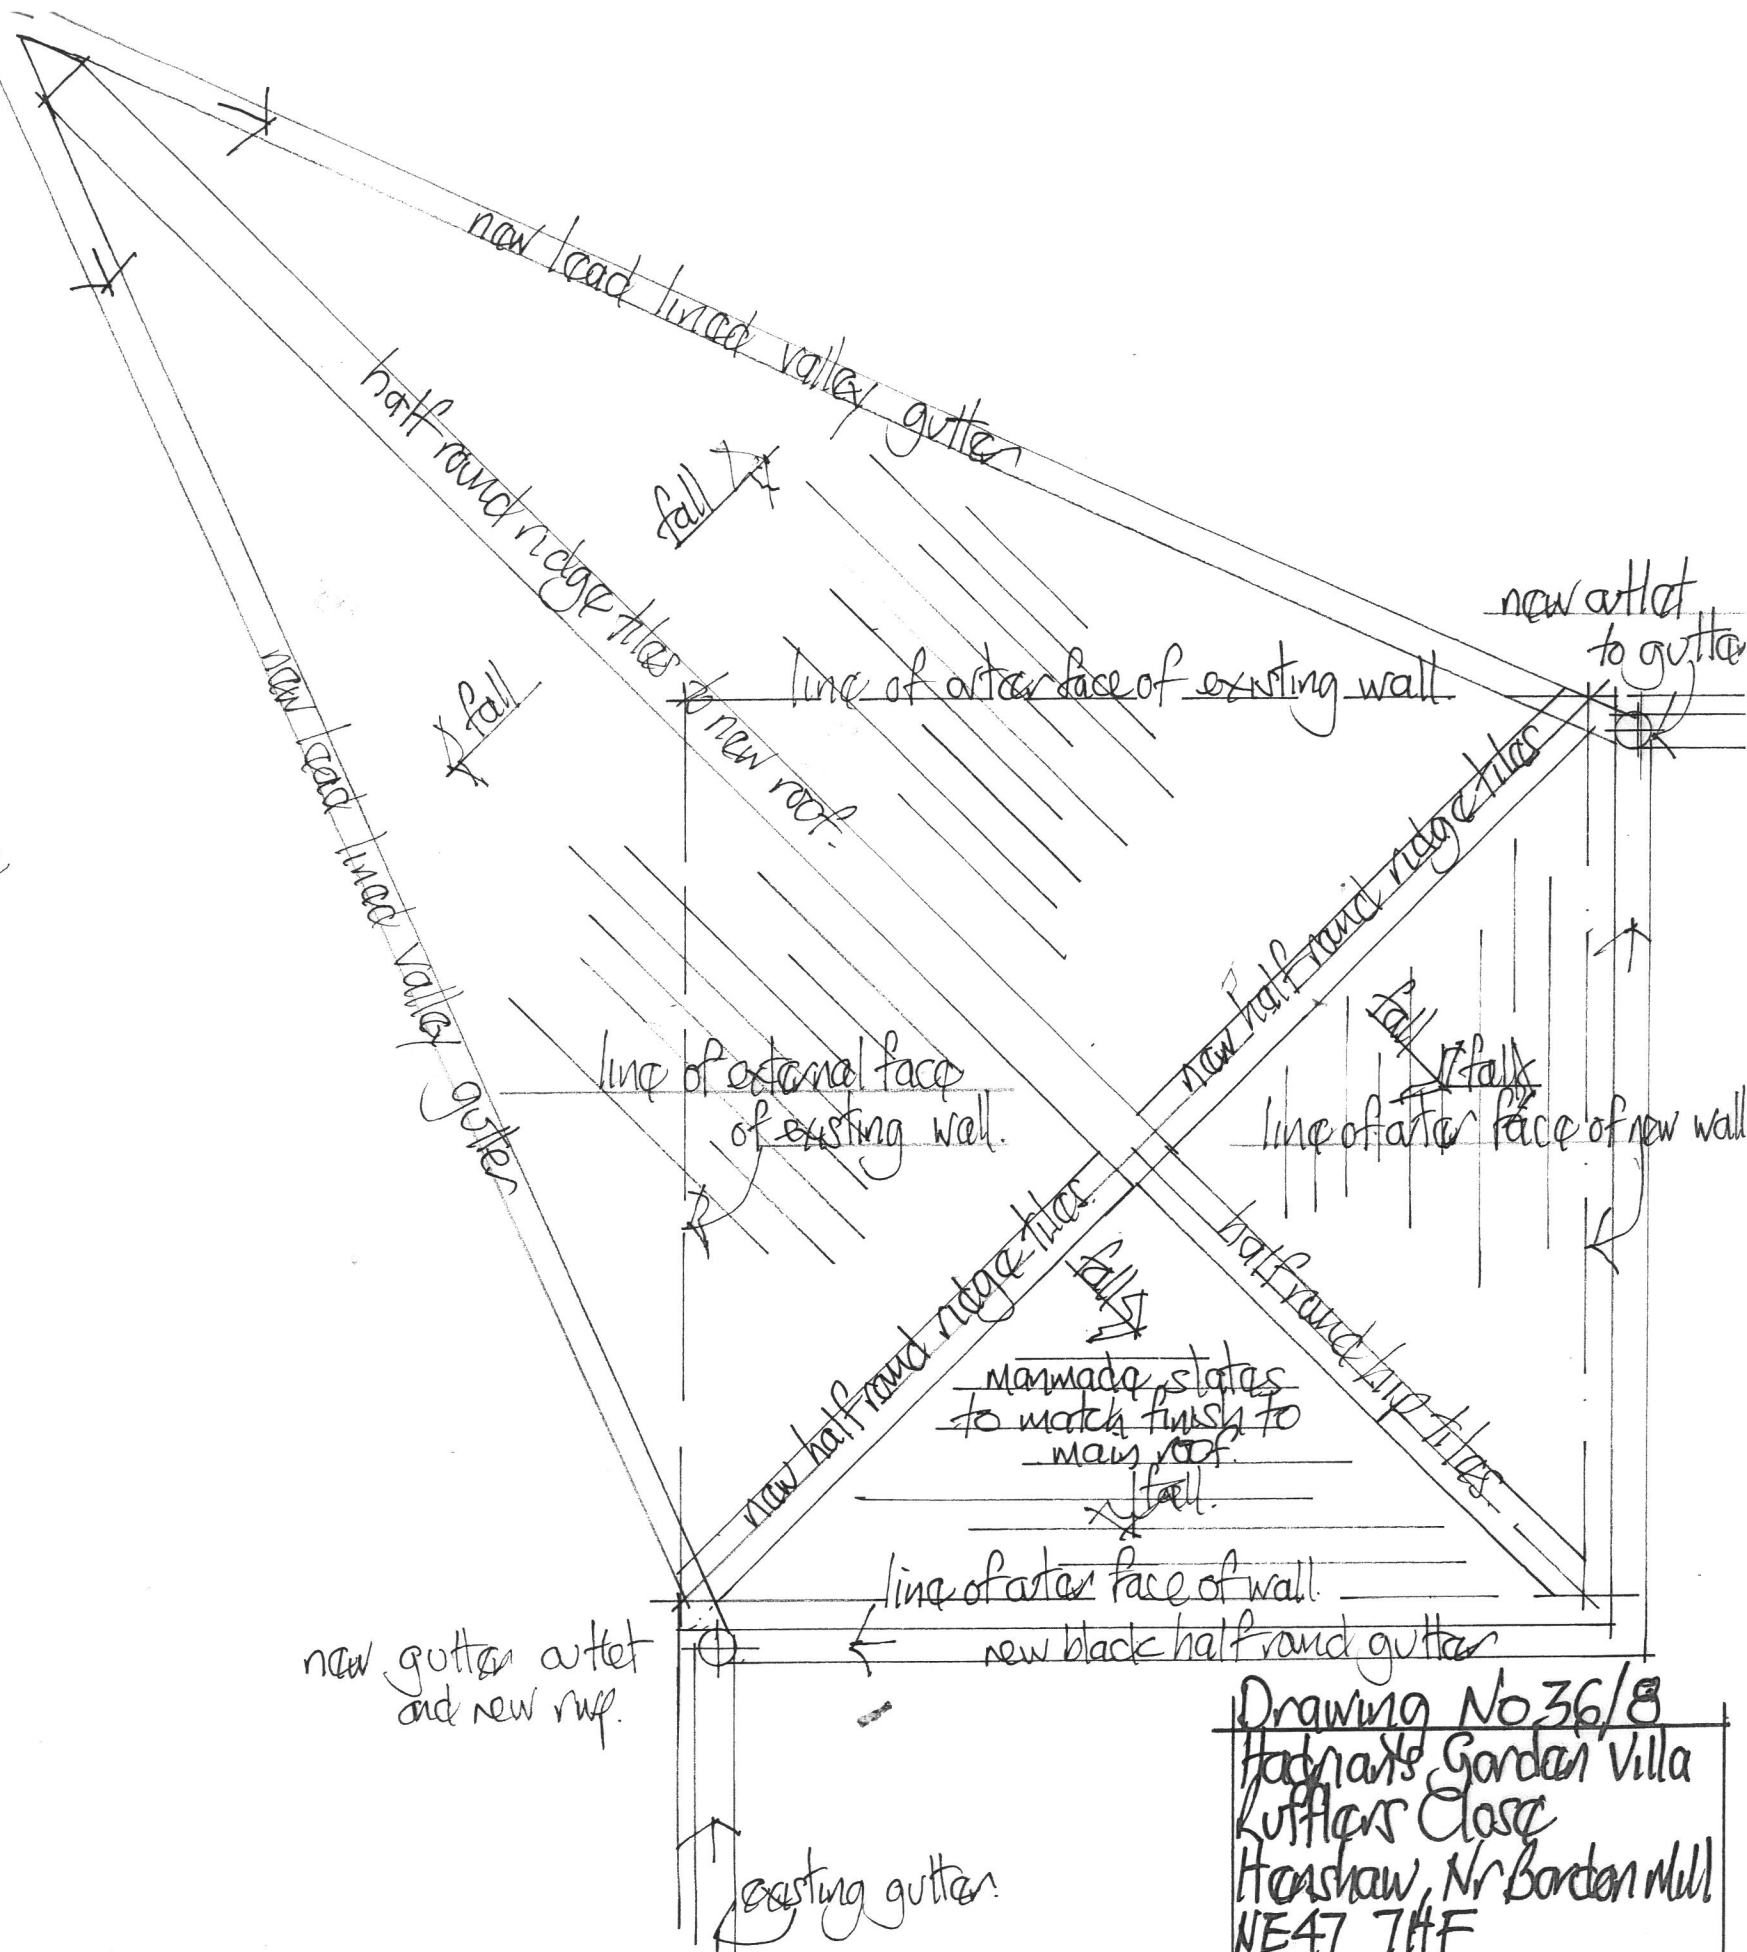

Proposed Roof Plan of New Birch 1:20

Drawing No 36/8
 Hadrian's Garden Villa
 Kufflers Close
 Horseshaw, Nr Borden Mill
 NE47 7HF
 Existing & fort Proposed Roof
 Plan Scales 1:100, 1:20