


Manhole Schedule		
1	Cover to Invert	-1.90m
2	"	0.89m
3	"	Not known
4	"	1.30m
5	"	0.50m
6	"	2.10m
7	"	1.79m
8	"	1.90m
9	"	0.49m

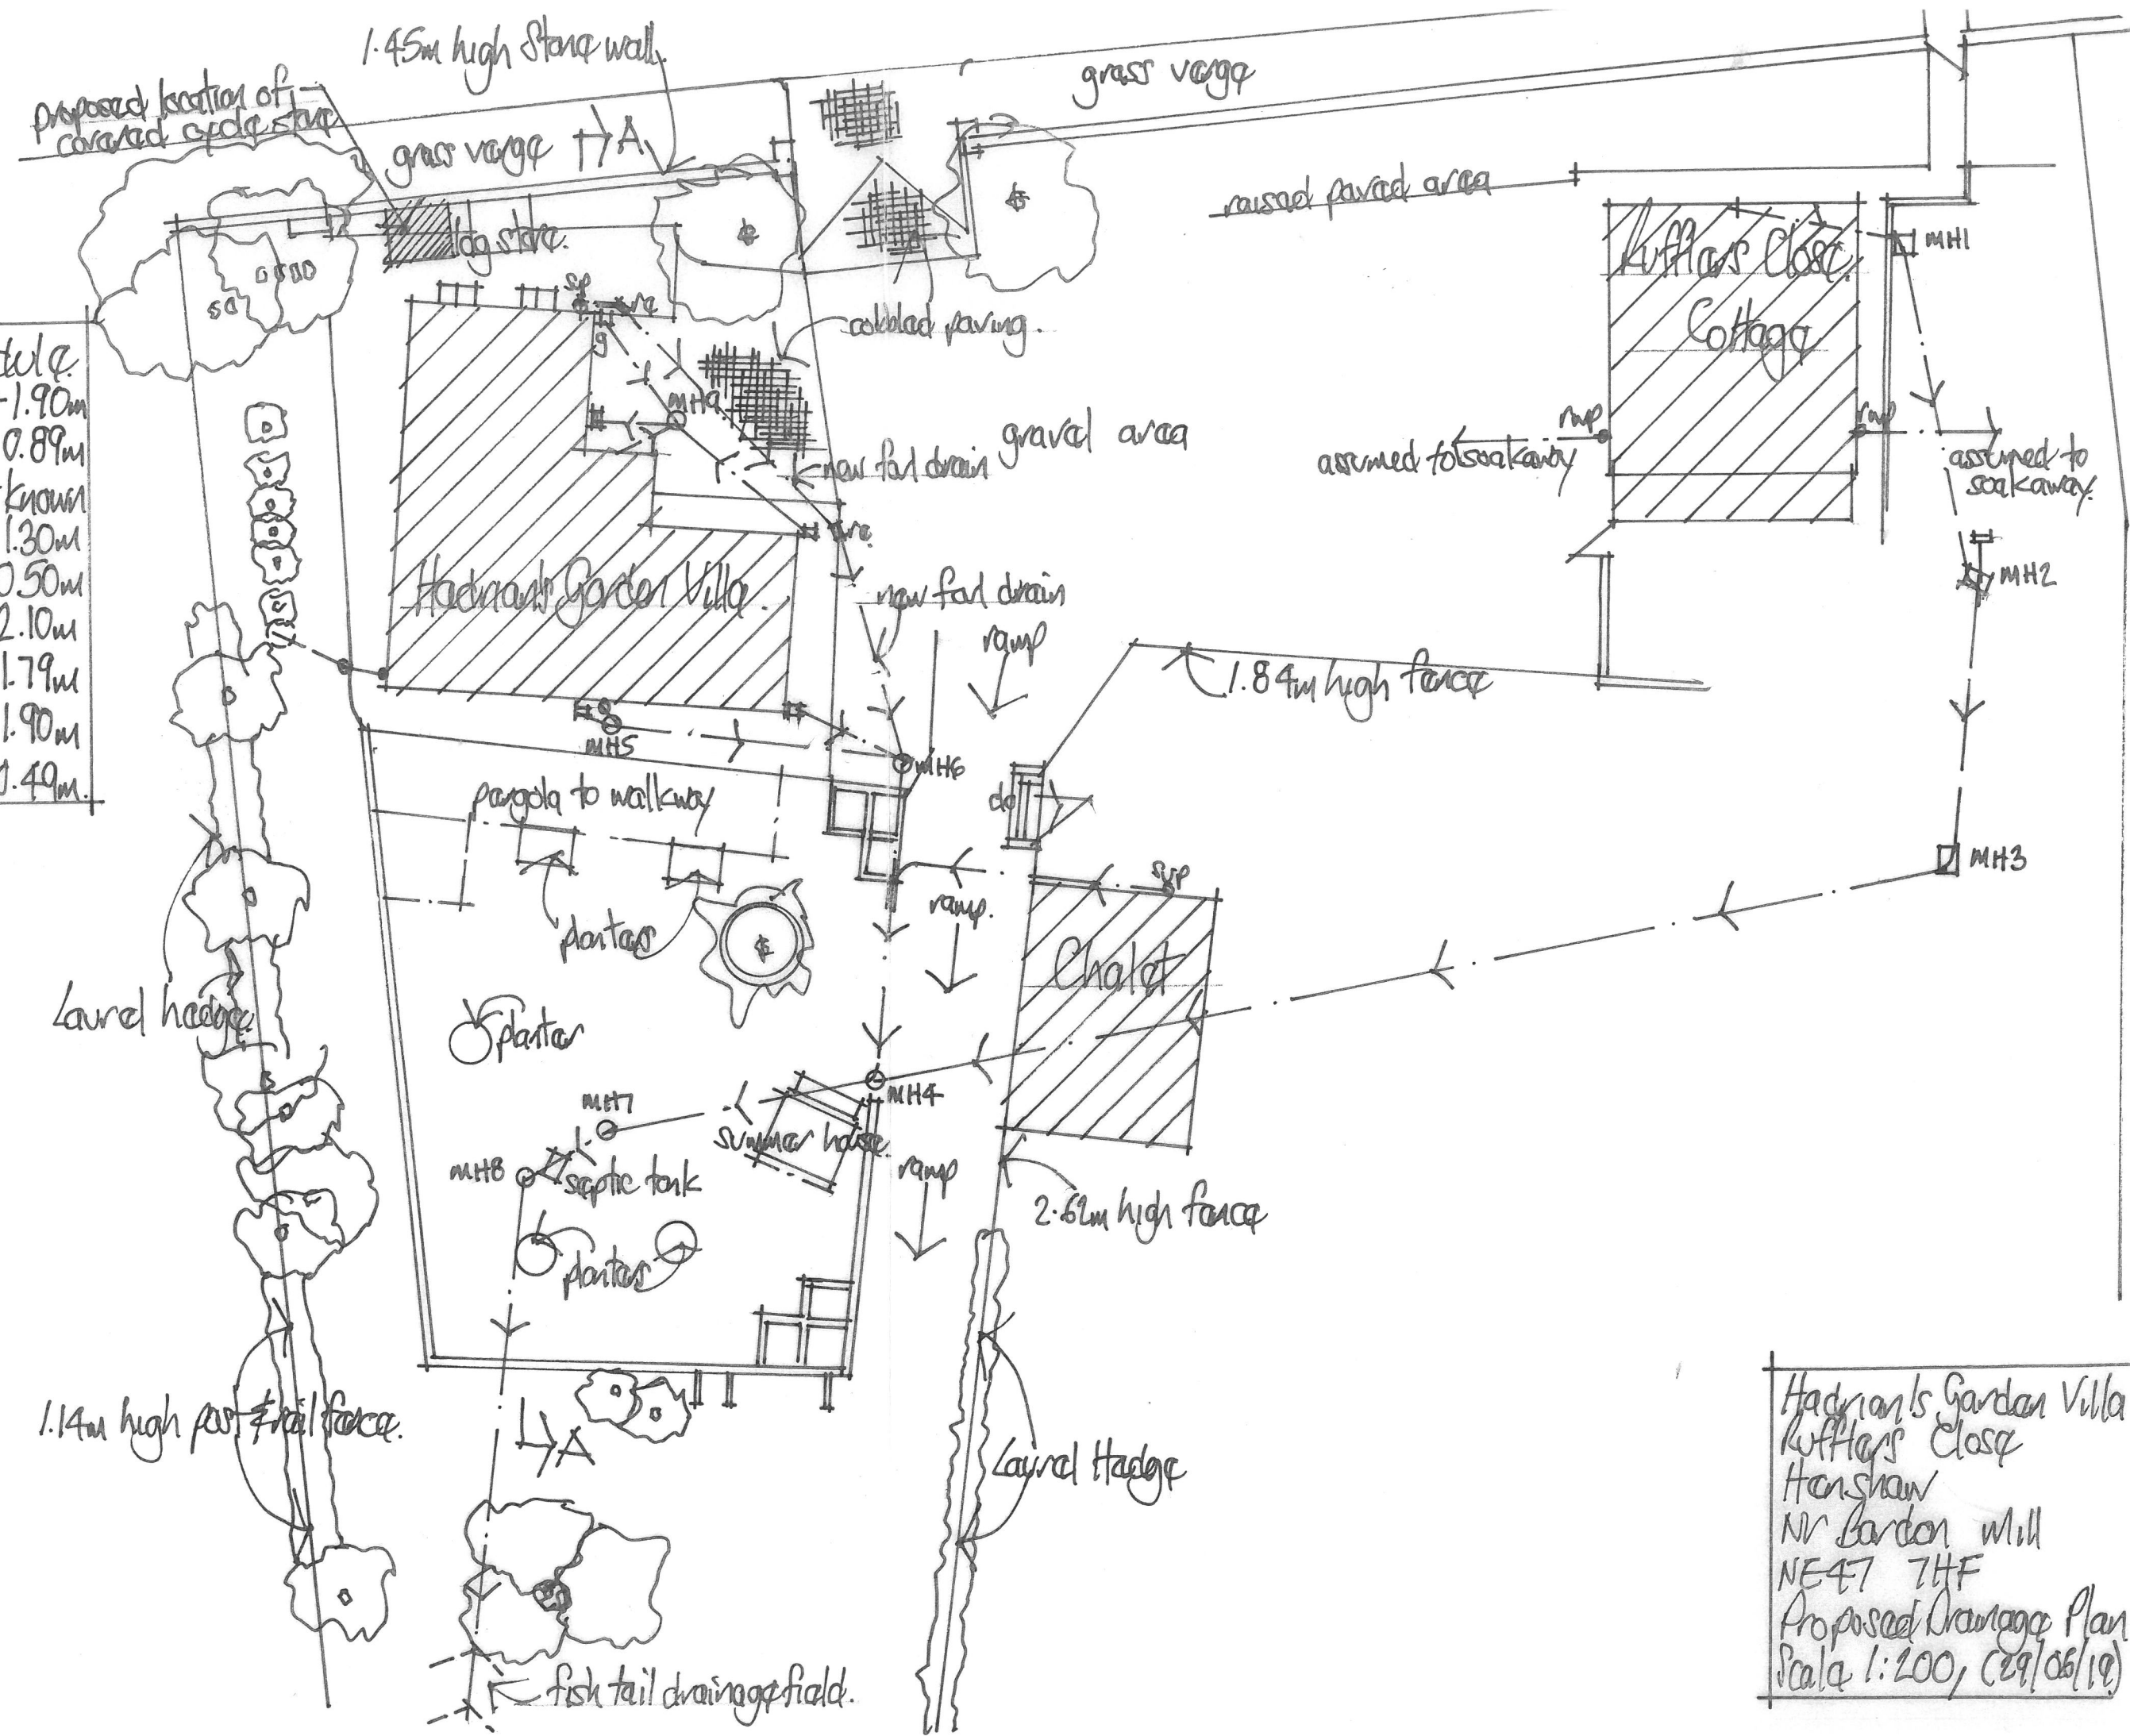

Hadrian's Garden Villa
 Kuffars Close
 Henshaw
 Nr Garden Mill
 NE47 7HF
 Proposed Drainage Plan
 Scale 1:200, (29/06/19)