

# WOODCOCK ROAD, FLAMBOROUGH


**NOTES**  
ALL WORK TO BE CARRIED OUT IN ACCORDANCE WITH THE BUILDING REGULATIONS AND THE REQUIREMENTS OF THE LOCAL AUTHORITY.

HOUSE TYPE LV - RNR - PLOT 5




FRONT ELEVATION

REAR ELEVATION

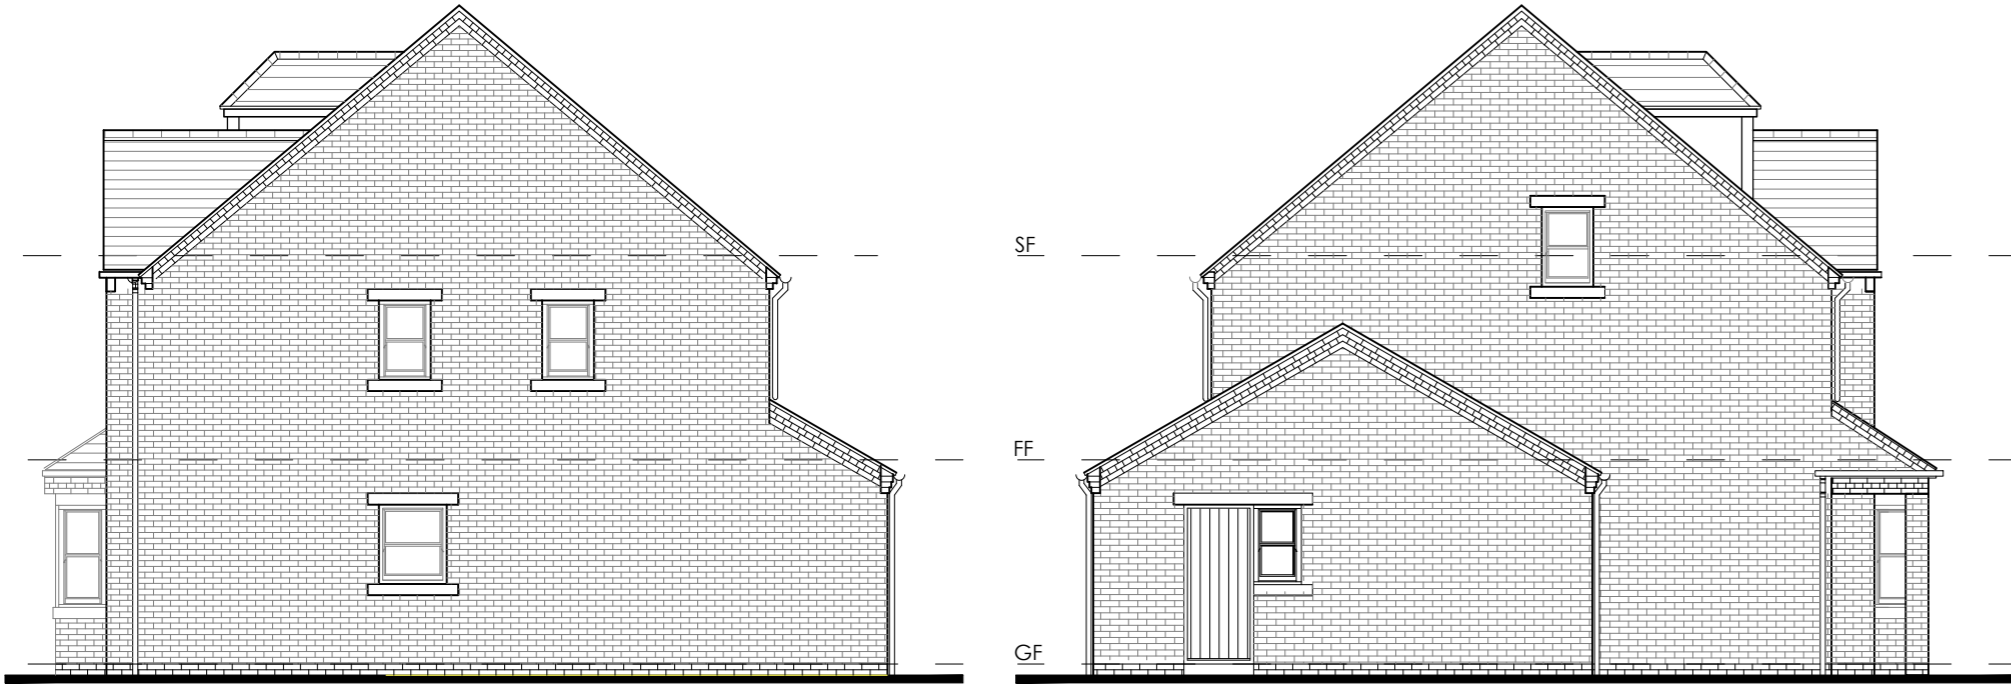

SIDE ELEVATION

SIDE ELEVATION

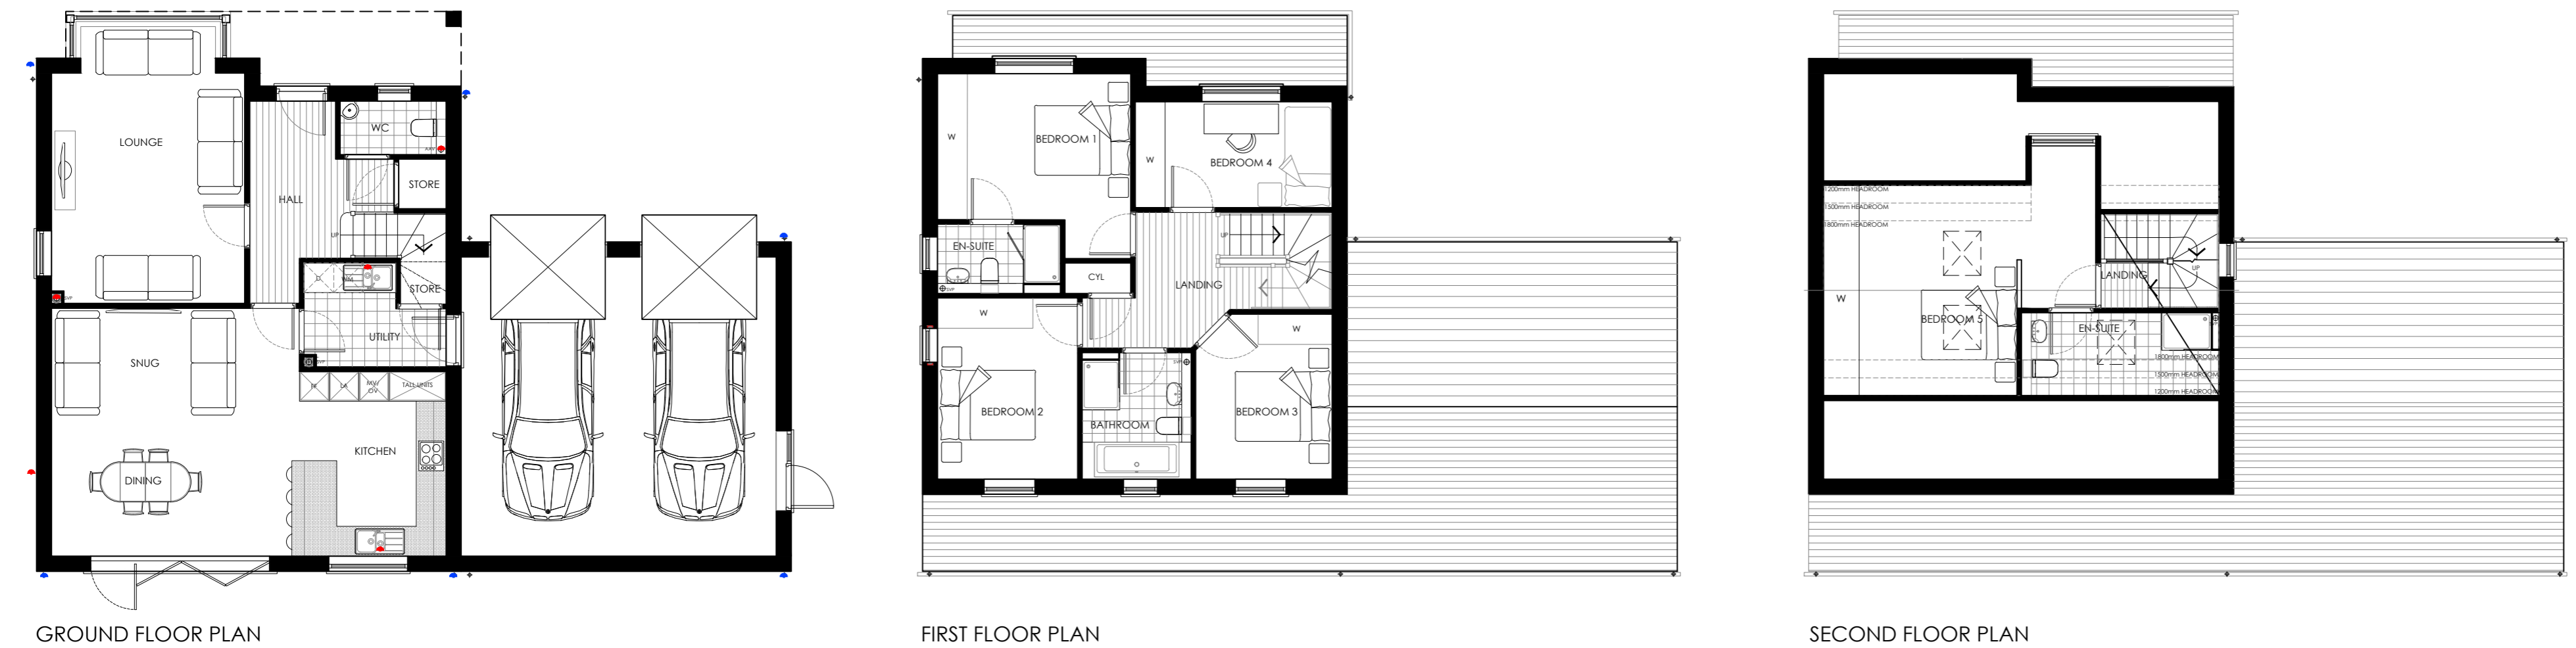

GROUND FLOOR PLAN

FIRST FLOOR PLAN

SECOND FLOOR PLAN

HOUSE TYPE H/G - RNR - PLOT 3, 4, 49 & 50




FRONT ELEVATION

REAR ELEVATION

SIDE ELEVATION - HT G

SIDE ELEVATION - HT H

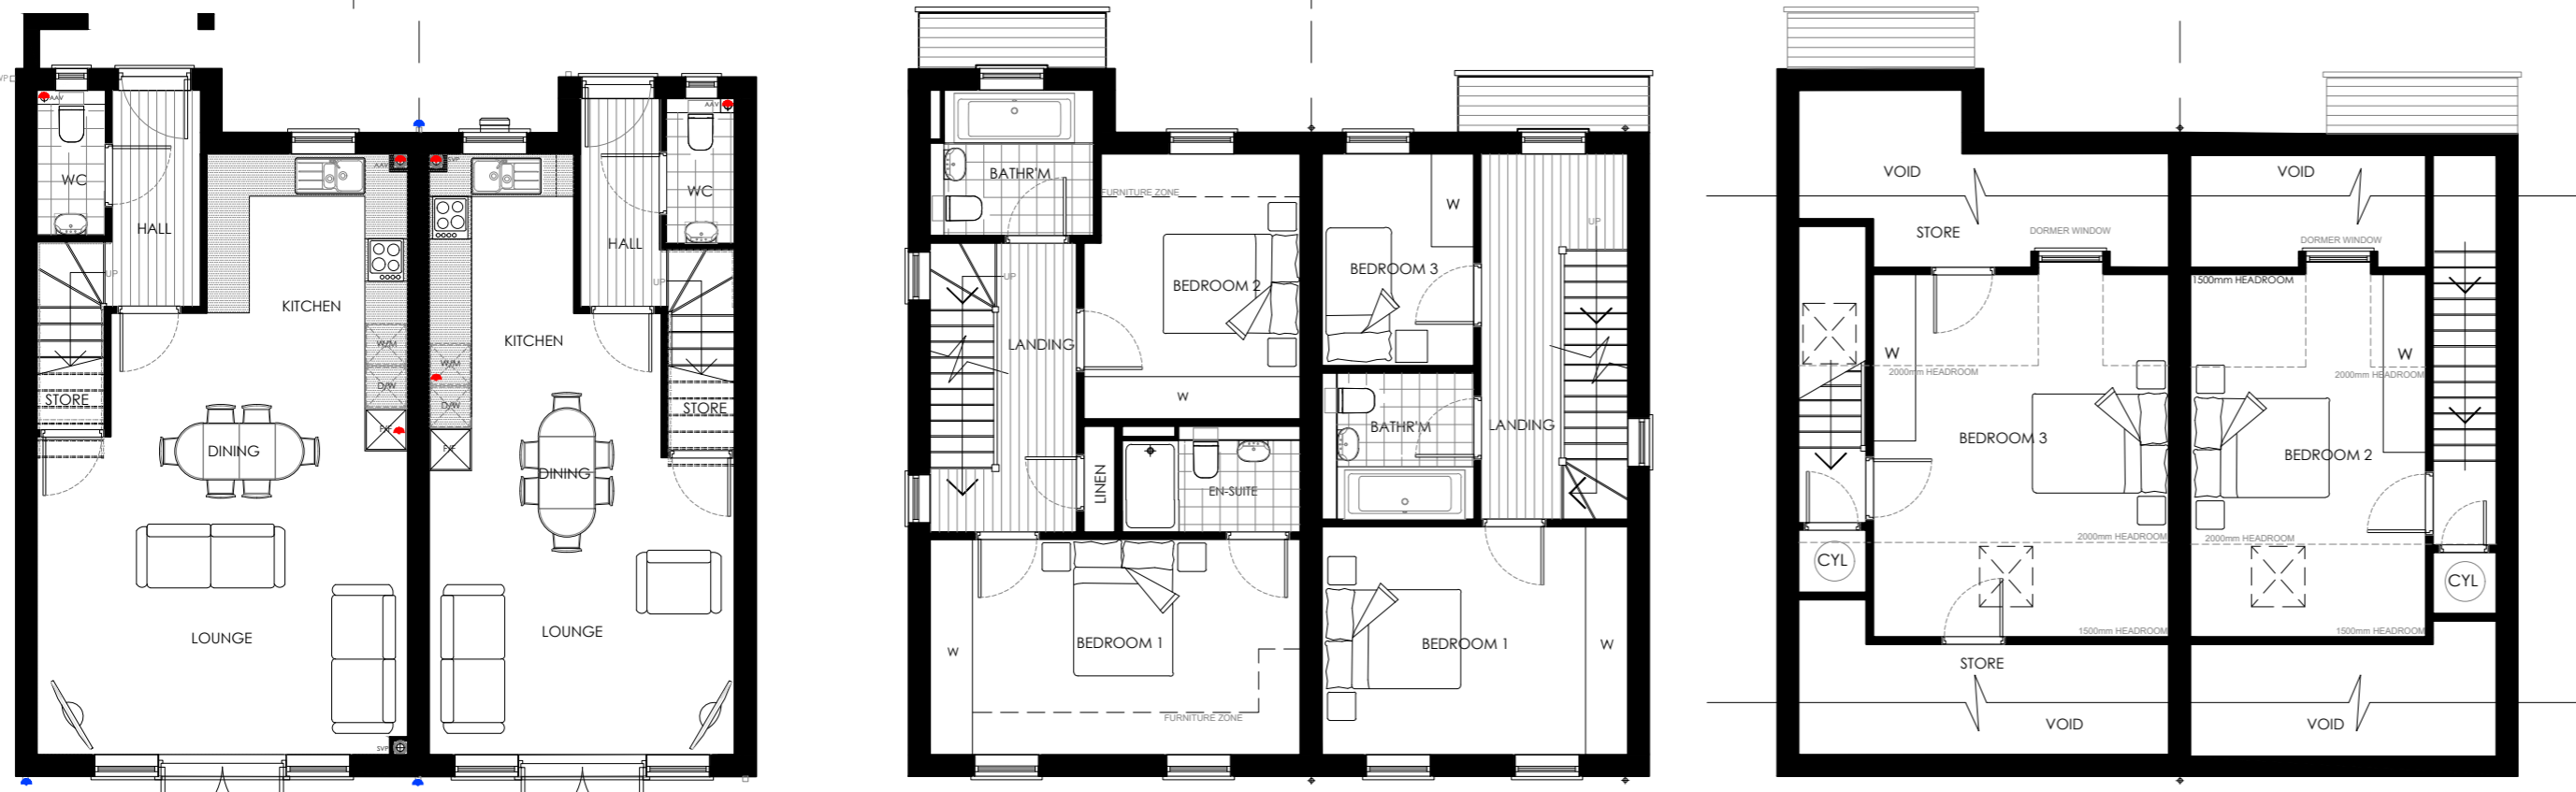

GROUND FLOOR PLAN

FIRST FLOOR PLAN

SECOND FLOOR PLAN

DOUBLE GARAGE PLOTS - 26, 27, 34 & 35



FRONT ELEVATION - PLOTS 26 & 27


SIDE ELEVATION - PLOT 26

SIDE ELEVATION - PLOT 34

SIDE ELEVATION - PLOT 35

SIDE ELEVATION - PLOT 27

FRONT ELEVATION - PLOTS 34 & 35

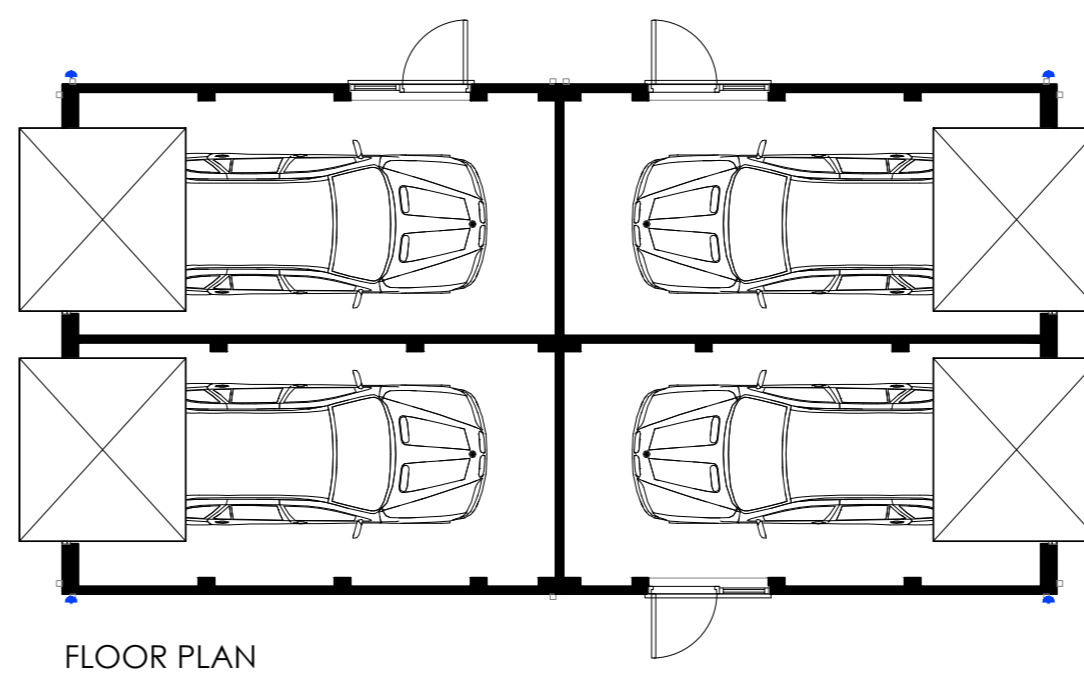

FLOOR PLAN

0 5 10m  
SCALE 1:100

REV	DESCRIPTION	CHKD	DATE
D	UPDATES AS PER ERYC VALIDATION LATTER DATED THE 10TH AUGUSTS 2021.	BC	11.08.21
C	UPDATES AS PER ERYC VALIDATION LATTER DATED THE 8TH AUGUSTS 2021.	BC	09.08.21
B	UPDATED TO SUITE PLANNING RE-PLOTTING / NUMBERING.	BC	02.08.21
A	HOUSE REFERENCES UPDATED.	JC	22.07.21

**LOROC**  
ARCHITECTS  
25A PARK SQUARE WEST, LEEDS, LS1 2PW  
T: 0113 233 7755  
W: www.loroc.co.uk  
3RD FLOOR, 86 - 90 PAUL STREET, LONDON, EC2A 4NE  
T: 0203 875 5333

CLIENT  
**VALANT HOMES**

PROJECT  
**WOODCOCK ROAD, FLAMBOROUGH**

TITLE  
**HOUSE TYPES - H/G, LV & DOUBLE GARAGE - PLOTS 26, 27, 34 & 35**

DRAWING NO. 1639-107 REVISION D  
SCALE 1:100 @ A1 DATE 10.06.21  
DRAWN BY BC CHECKED BY

PURPOSE OF ISSUE  
 PLANNING  BUILDING REGS  TENDER  
 COMMENT  INFORMATION  CONSTRUCTION

THIS DRAWING IS COPYRIGHT AND THE INTELLECTUAL PROPERTY OF LOROC ARCHITECTS LIMITED. THIS DRAWING MAY NOT BE REPRODUCED IN WHOLE OR IN PART WITHOUT WRITTEN AUTHORITY. NO DIMENSIONS TO BE SCALED FROM THIS DRAWING. ALL DIMENSIONS TO BE CHECKED ON SITE PRIOR TO COMMENCEMENT OF WORKS AND ANY DISCREPANCIES REPORTED TO THE ARCHITECT/ENGINEER/CONTRACTOR.