
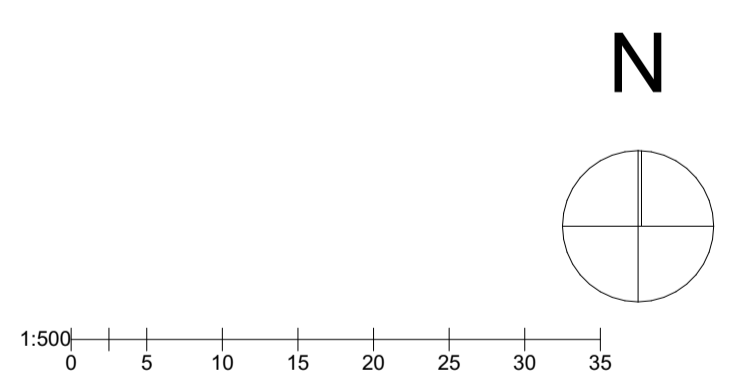


Issue Status			
Preliminary			
This drawing is copyright. Only figured dimensions to be worked to.			
Revision	Drawn	Check	Date
A	WF	JB	19.07.21
B	WF	JB	20.07.21
C	WF	JB	02.08.21

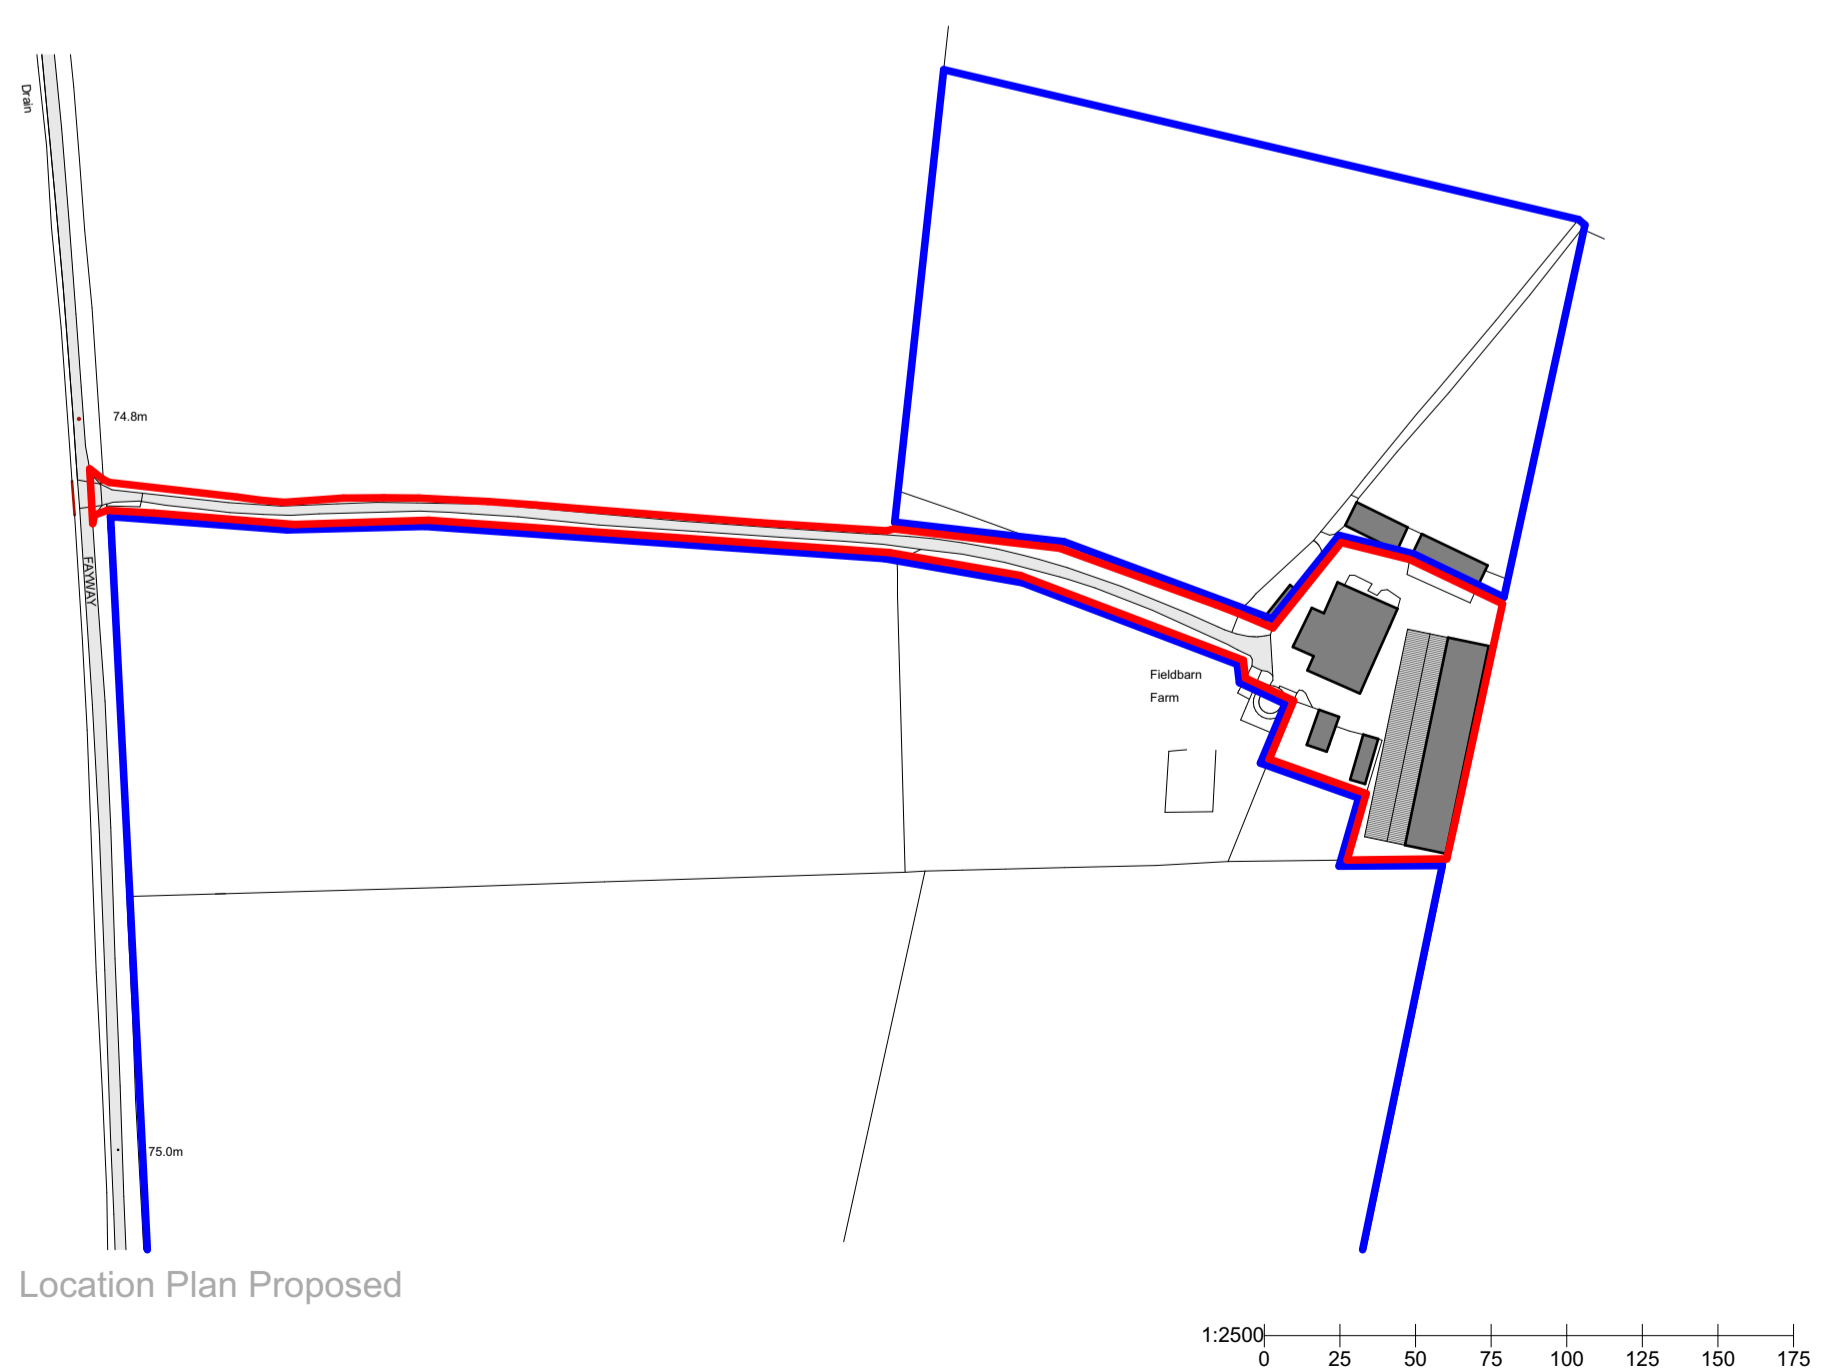

client	
Grange	
project	
Field Barn Farm, Clopton, Kettering Agricultural Barn	
drawing	
Site Plan As Proposed	
date	scale
19.07.21	1:500, 1:2500 @ A1
drawn	checked
WF	AD

BROWN & CO
ARCHITECTURE + PLANNING
www.brown-co.com

Norwich 01603 528811 Ring 01603 514833
 St Neots 01840 211851 Banbury 01295 271555
 Brown & Co Registered Office: The Atrium, St. George's Street, Norwich, Norfolk, NR3 1AB.
 Registration no: OC302092. Registered in England & Wales.

21	101	K0001	C
----	-----	-------	---

Map data shown may contain Ordnance Survey ® products supplied by Pear Technology Services Ltd.
 © Crown Copyright and database rights from date shown above Ordnance Survey ® licence number 100005264