




Existing Front Elevation

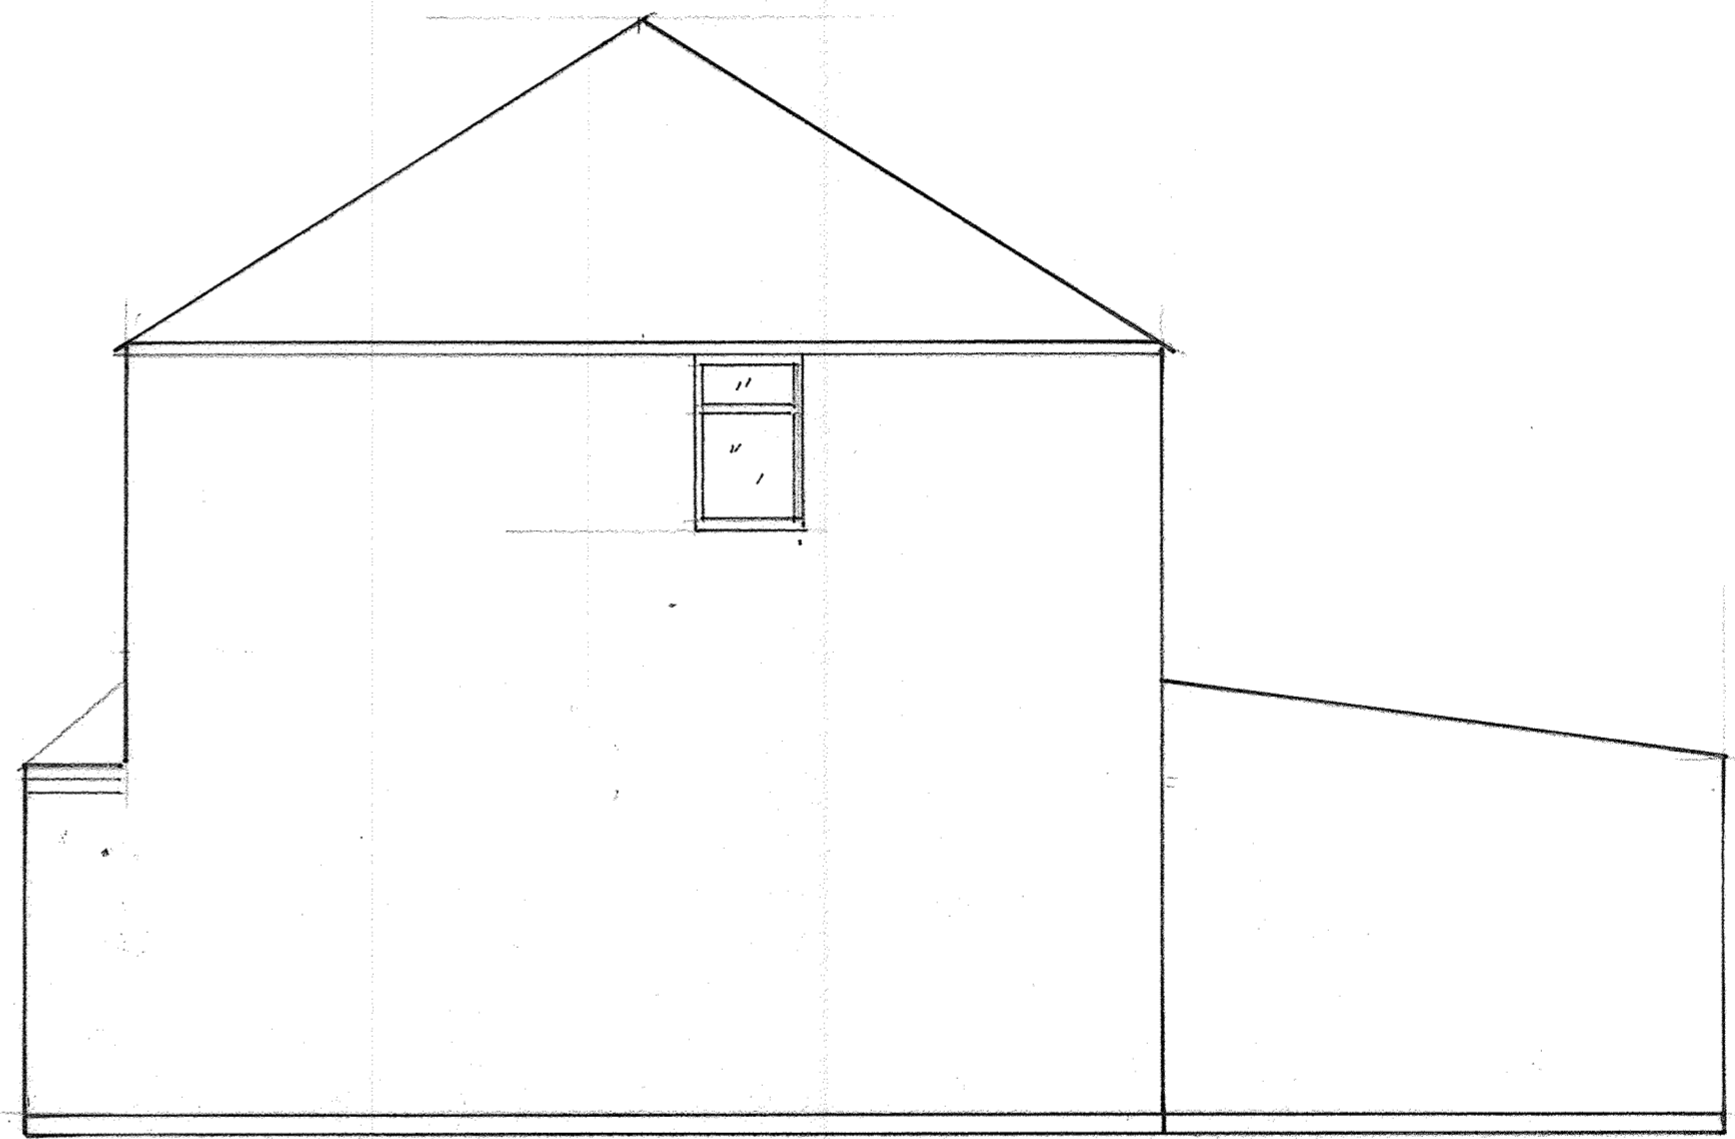

Existing Side Elevation



Scale 1:50.

127 Frederick Road.
Cheam Surrey SM1 2HT
Scale 1:50 Drwg N^o 2

Date May 2021