




Proposed Loft Plan.

 

Scale 1:50.

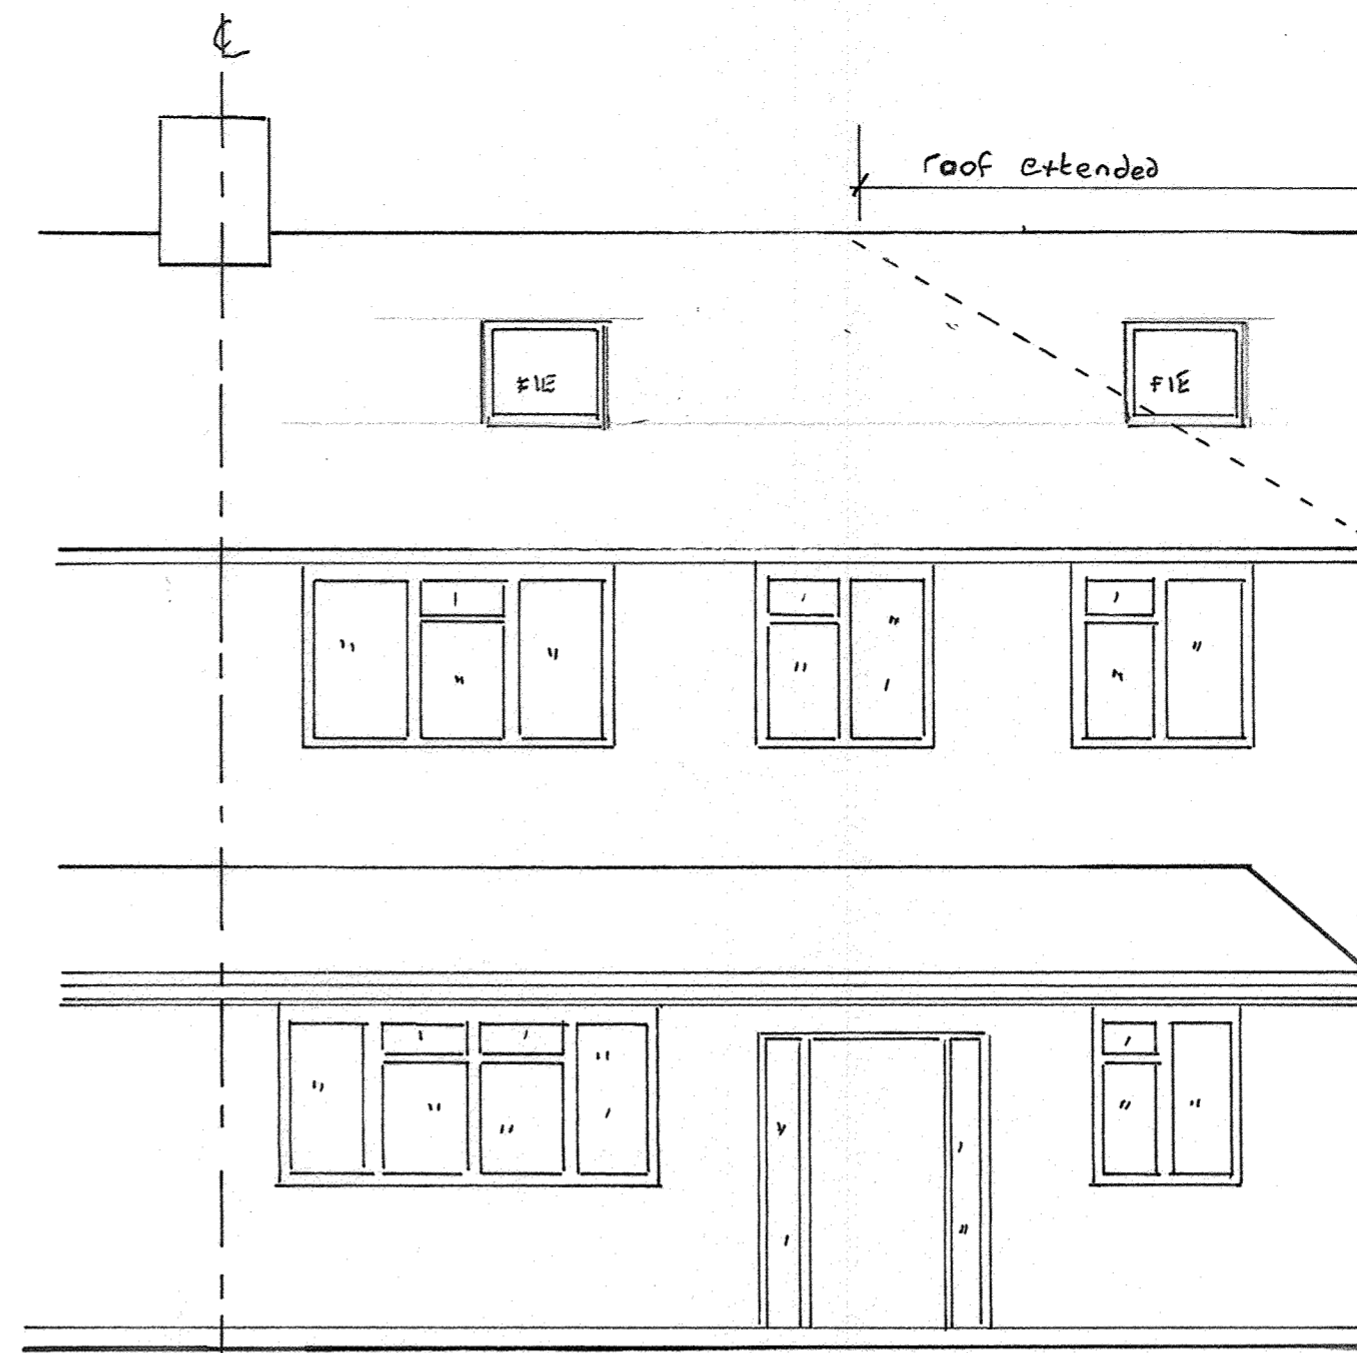

Proposed Front Elevation

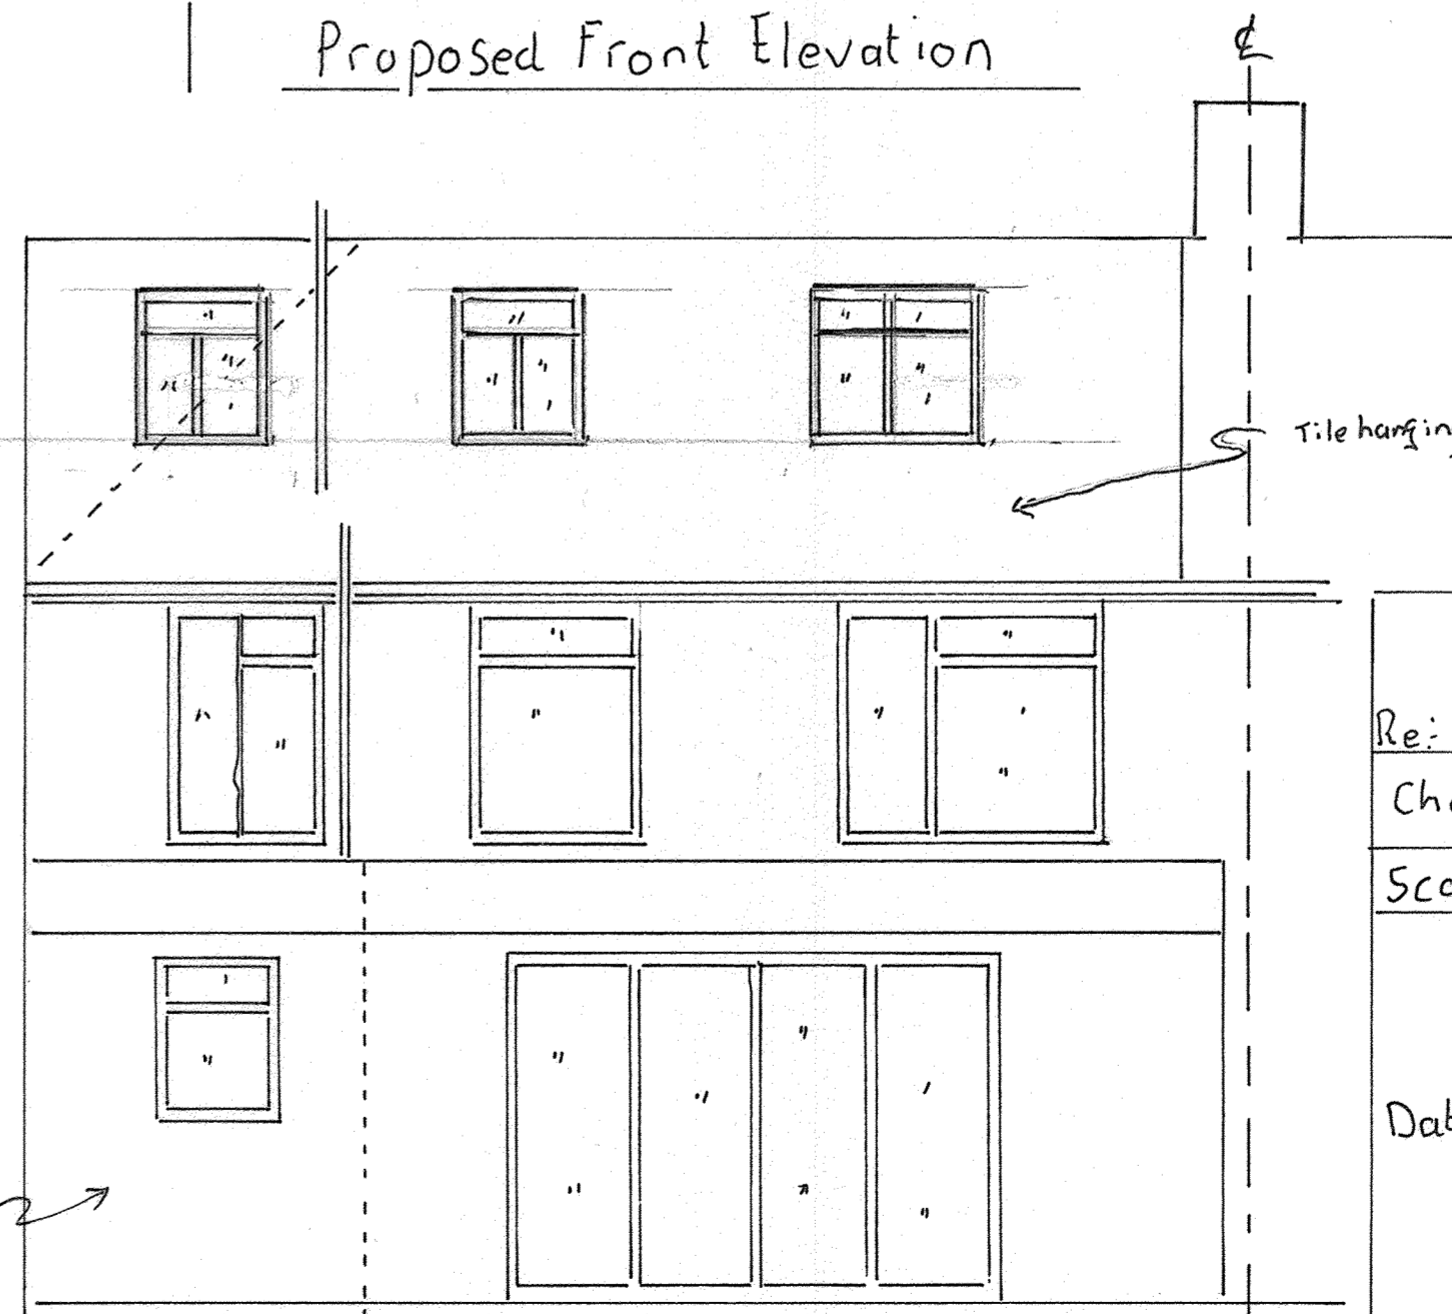

Proposed Rear Elevation

Painted rendering

tile hanging

Re: 127 Frederick R.d.
 Cheam Surrey SM1 2HT
 Scale 1:50 DWG N° 6

Date May 2021