


LOCATION PLAN 1:1250

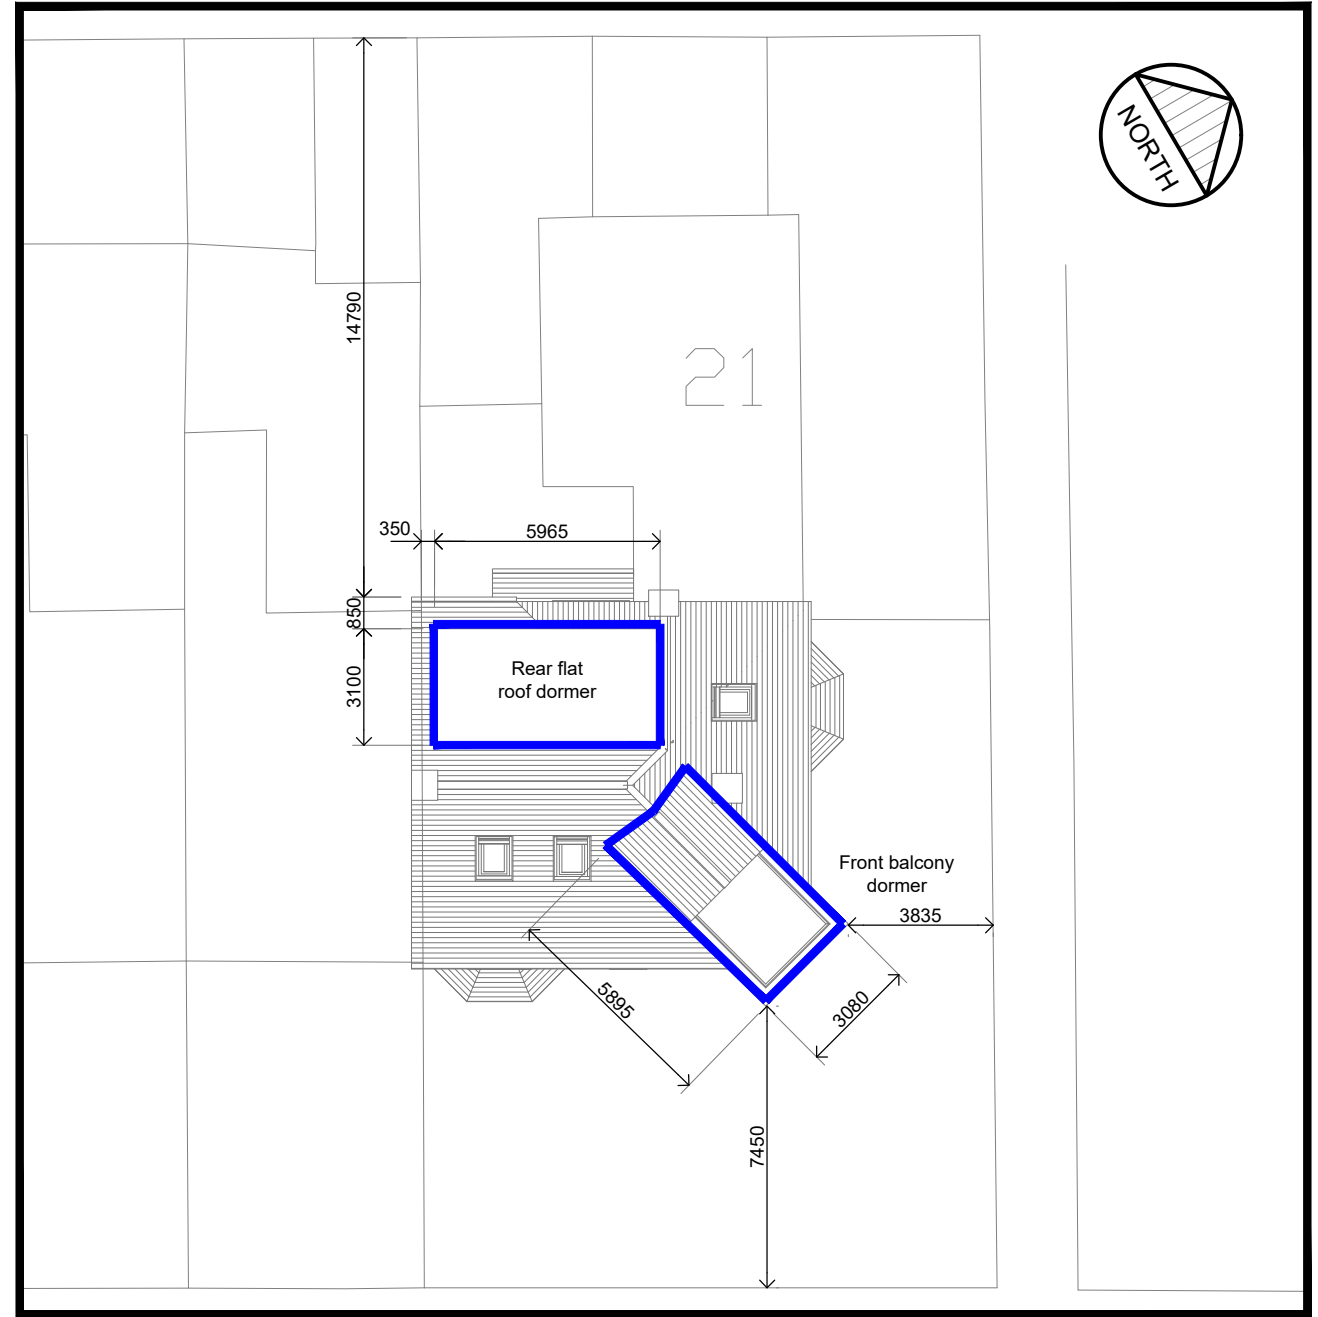

SITE PLAN 1:200

PRINT DRAWING AT A3

This drawing is Copyright. Check all dimensions on site. Inform Architect/CO of any discrepancies. Work to figured dimensions only.

Rev	Amendments	Date

Project 20 Helena Avenue Whitley Bay NE26 2BB		Content Loft Conversion -Location & Site Plan-		Status Planning Approval		Project No. 20HA	
Scale As Noted	Drawn	Date 08/08/21	Drawing No. 01	Revision Suffix			