


1:100 SCALE


Notes:

Do Not Scale. Use only figured dimensions.
All dimensions to be checked on site prior to construction.
Any discrepancies to be notified to the architect.

All Copyright Reserved to **bhd** architects.

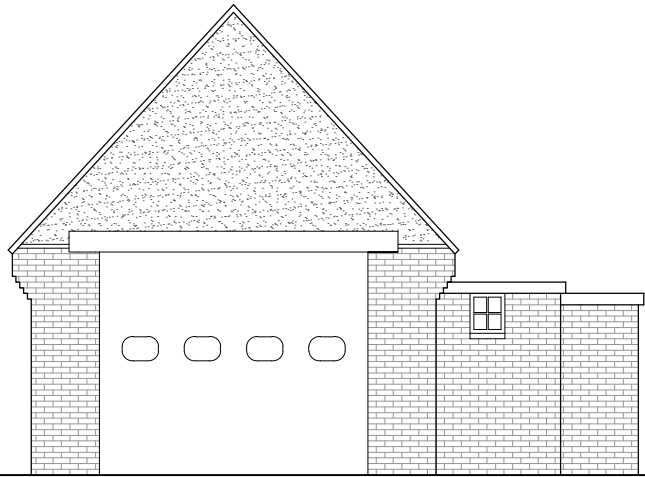


STREET ELEVATION (WEST)
SCALE 1:100

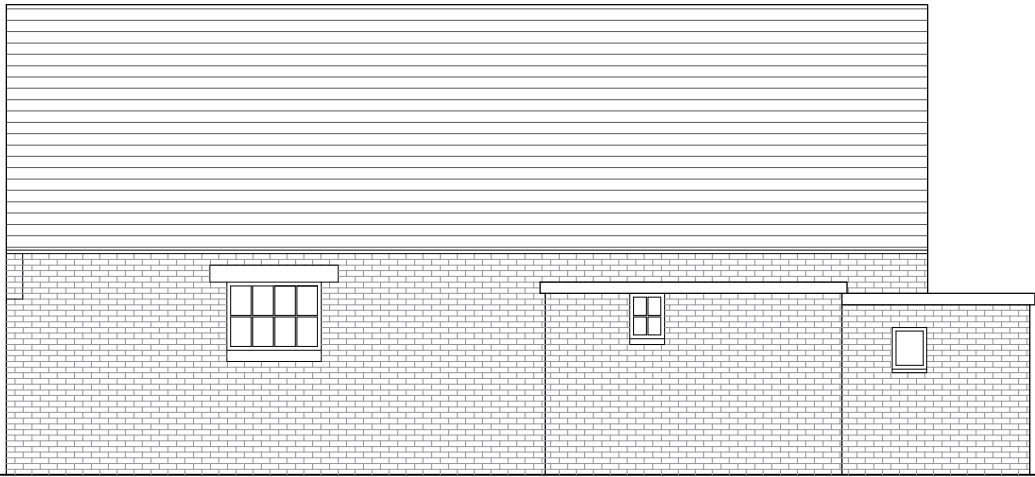

SOUTH ELEVATION
SCALE 1:100



EAST ELEVATION
SCALE 1:100

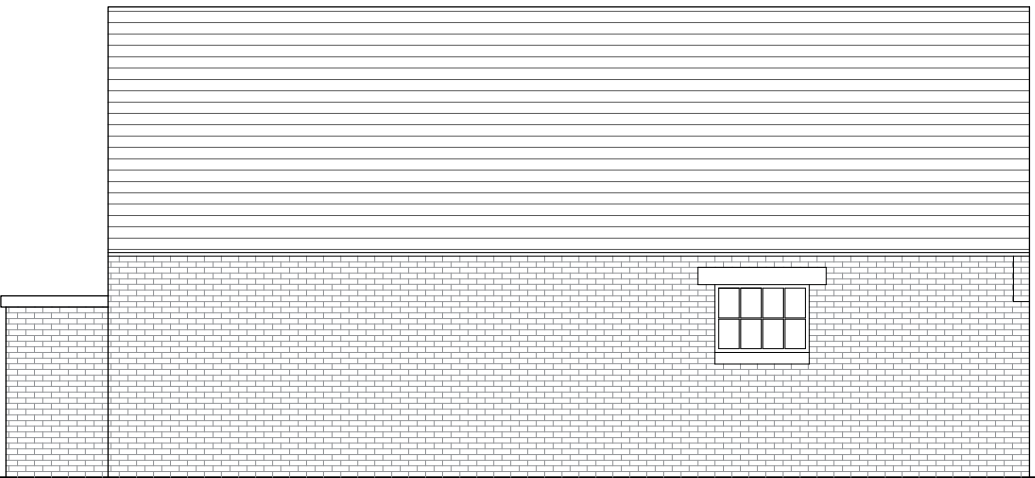

NORTH ELEVATION
SCALE 1:100

PLANNING

Rev	Date	Comments
Client		
JR Estates		
Project		
Horton Kirby Fire Station Horton Road South Darenth DA4 9LW		
Title		
Existing & Proposed Elevations		
Project No.		Date
4490		Nov 18
Drawing No.		Revision
4490-PD-04		
Scale		Drawn
AS SHOWN @ A2		RL
		Check
		JH