


1:2500  
**Location Plan**


This drawing will be to scale when printed at 100% on A3 paper, the line should measure 5 cm long

 


Paper size: A3

Drawn by: SETO

Date: APRIL 2021

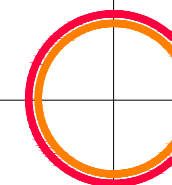


© CO2 Architects. 2021

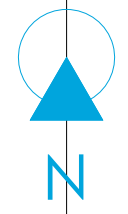

1:500  
**Existing Site Plan**




Paper size: A3  
Drawn by: SETO  
Date: APRIL 2021

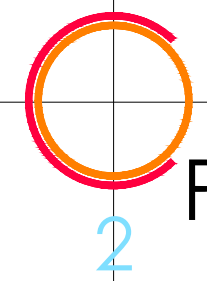

© CO2 Architects. 2021


**PHC 2**

Existing  
**Pentwyn Isaf**

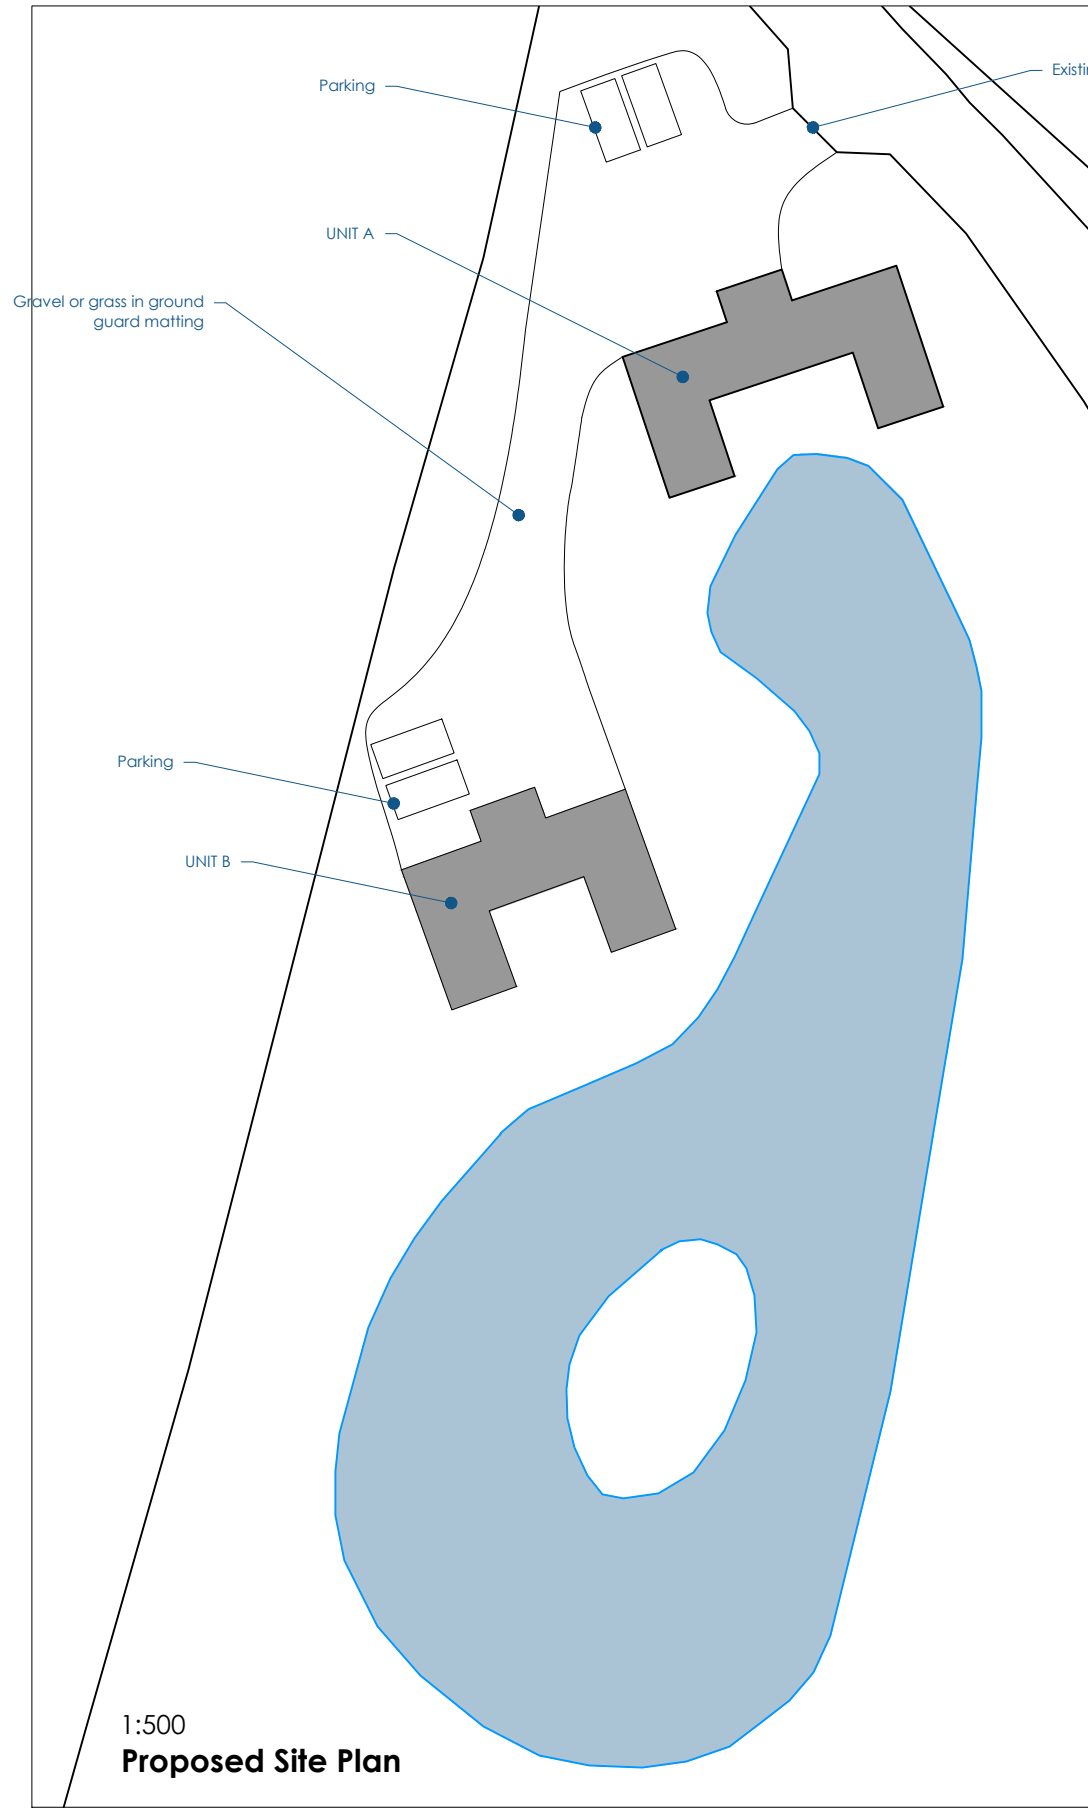

1:500  
Proposed Site Plan


Scale bar 1:500

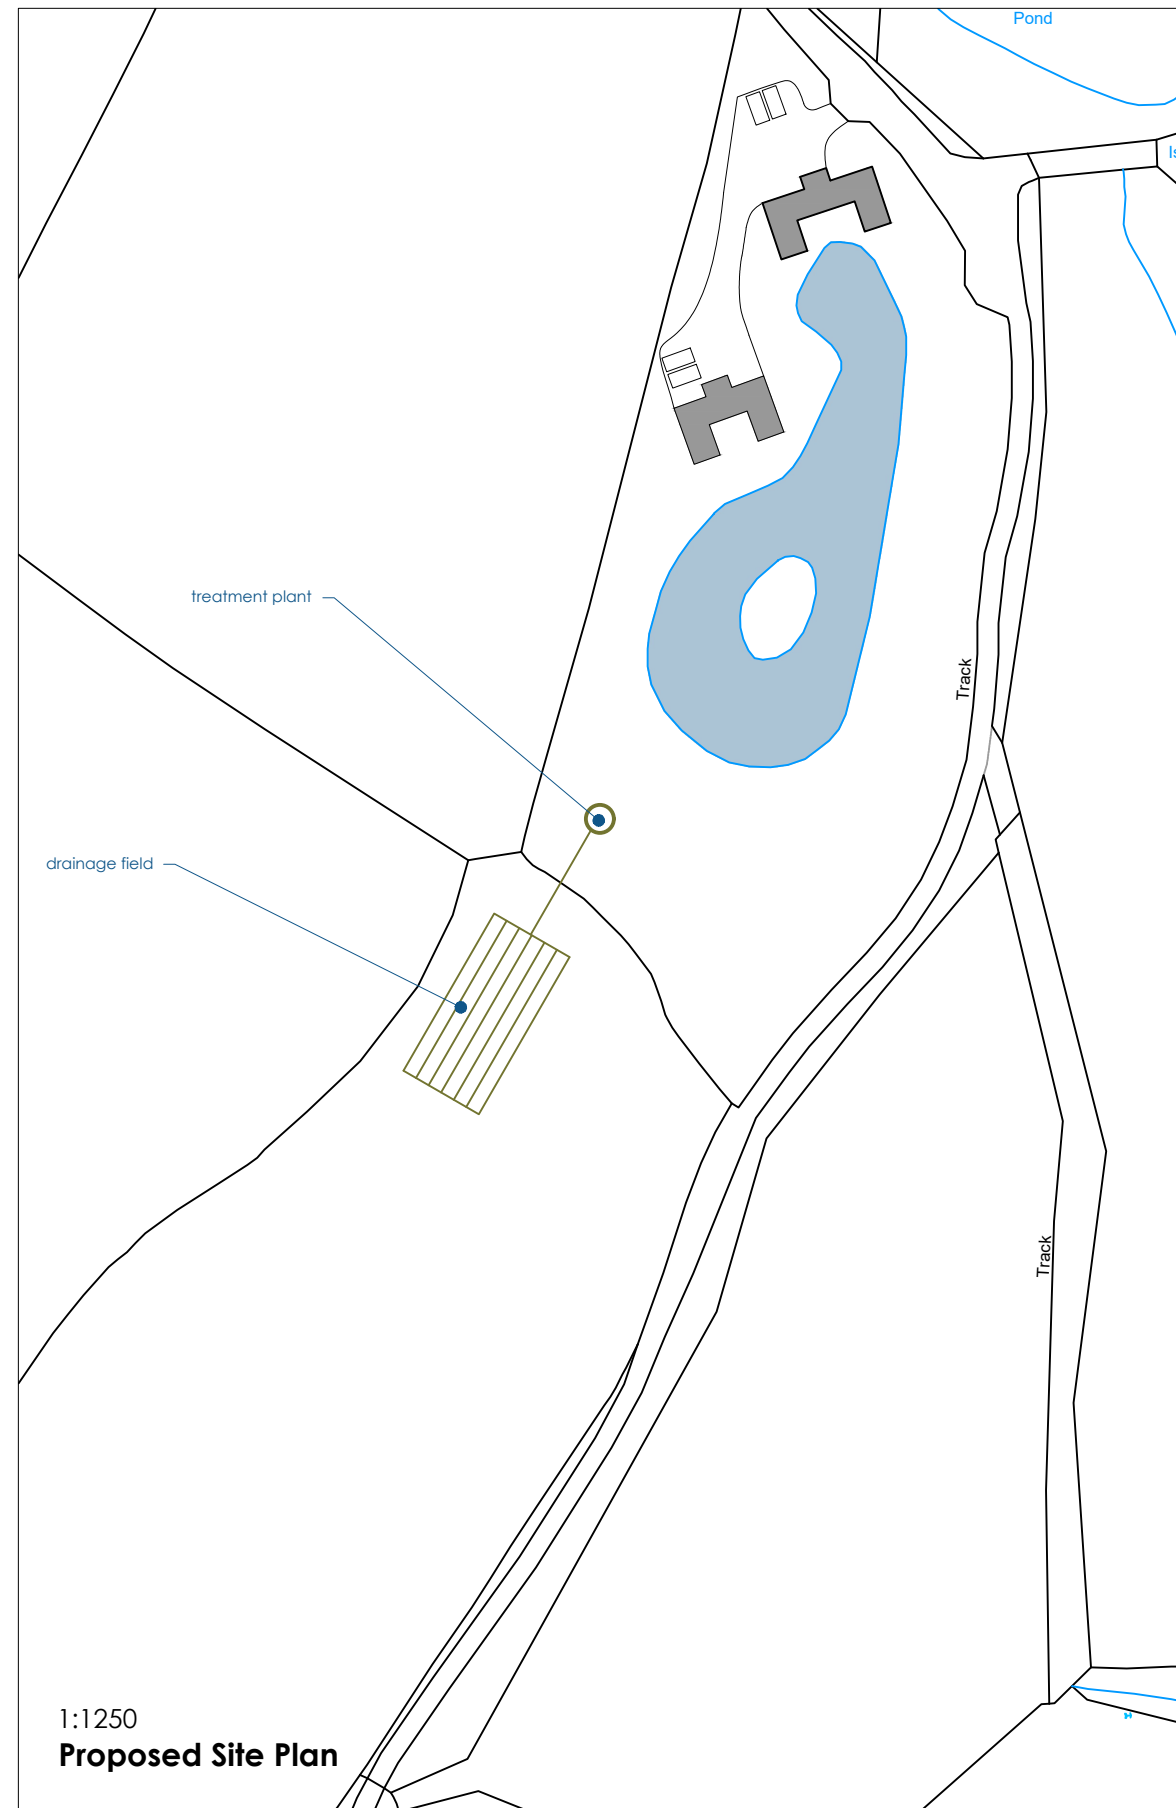



1:1250  
Proposed Site Plan



Paper size: A3  
Drawn by: SETO  
Date: APRIL 2021

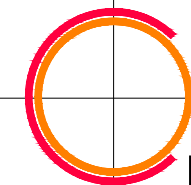

© CO2 Architects. 2021

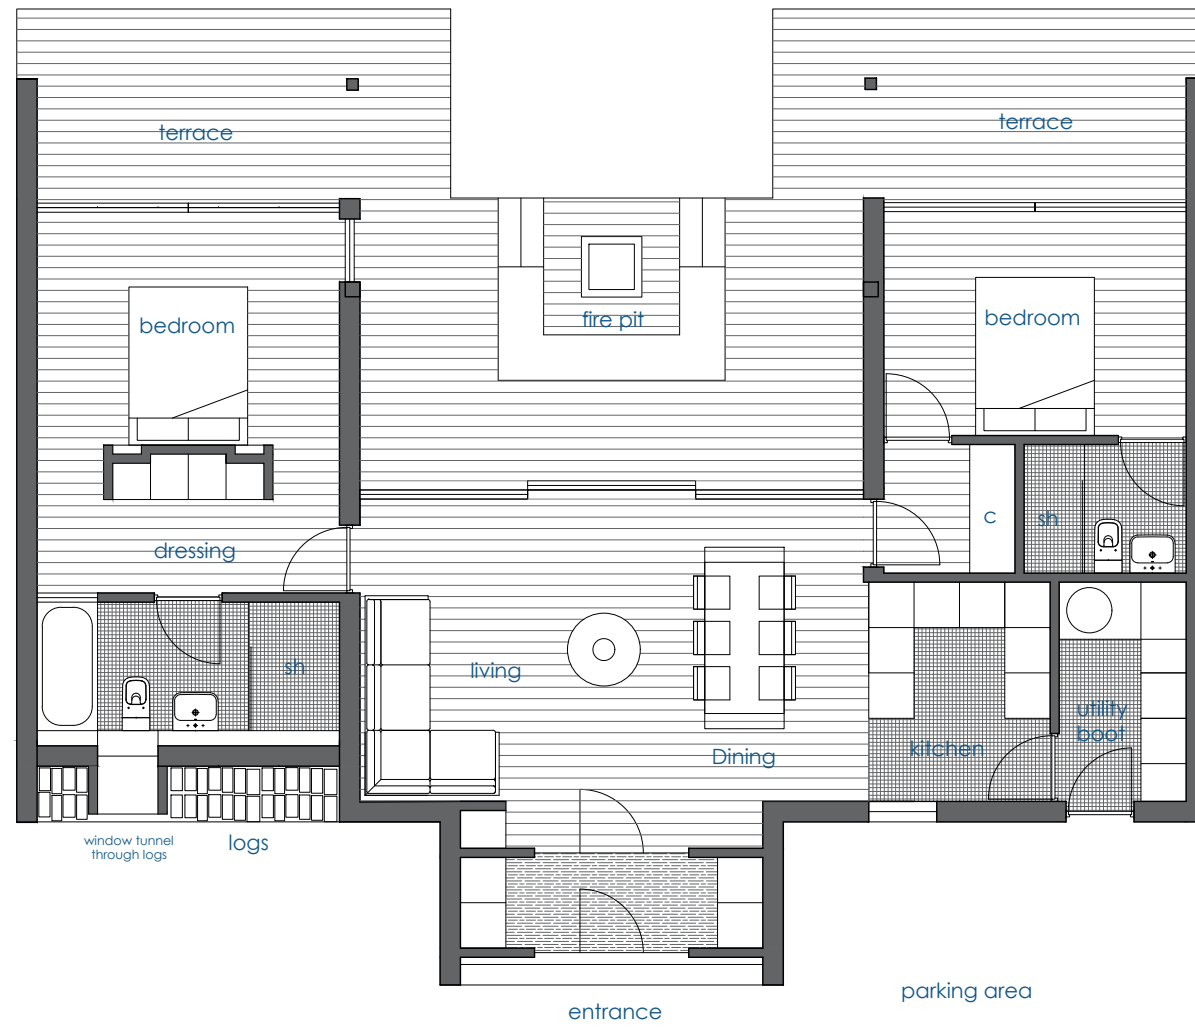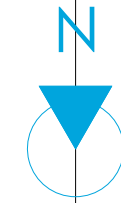


1:100  
Proposed Plan

Paper size: A3

Drawn by: SETO

Date: APRIL 2021

© CO2 Architects. 2021

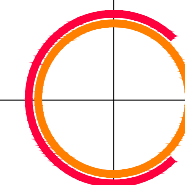


2

PHC 04



# UNIT B

Scale bar 1:100

 

Proposed

# Pentwyn Isaf

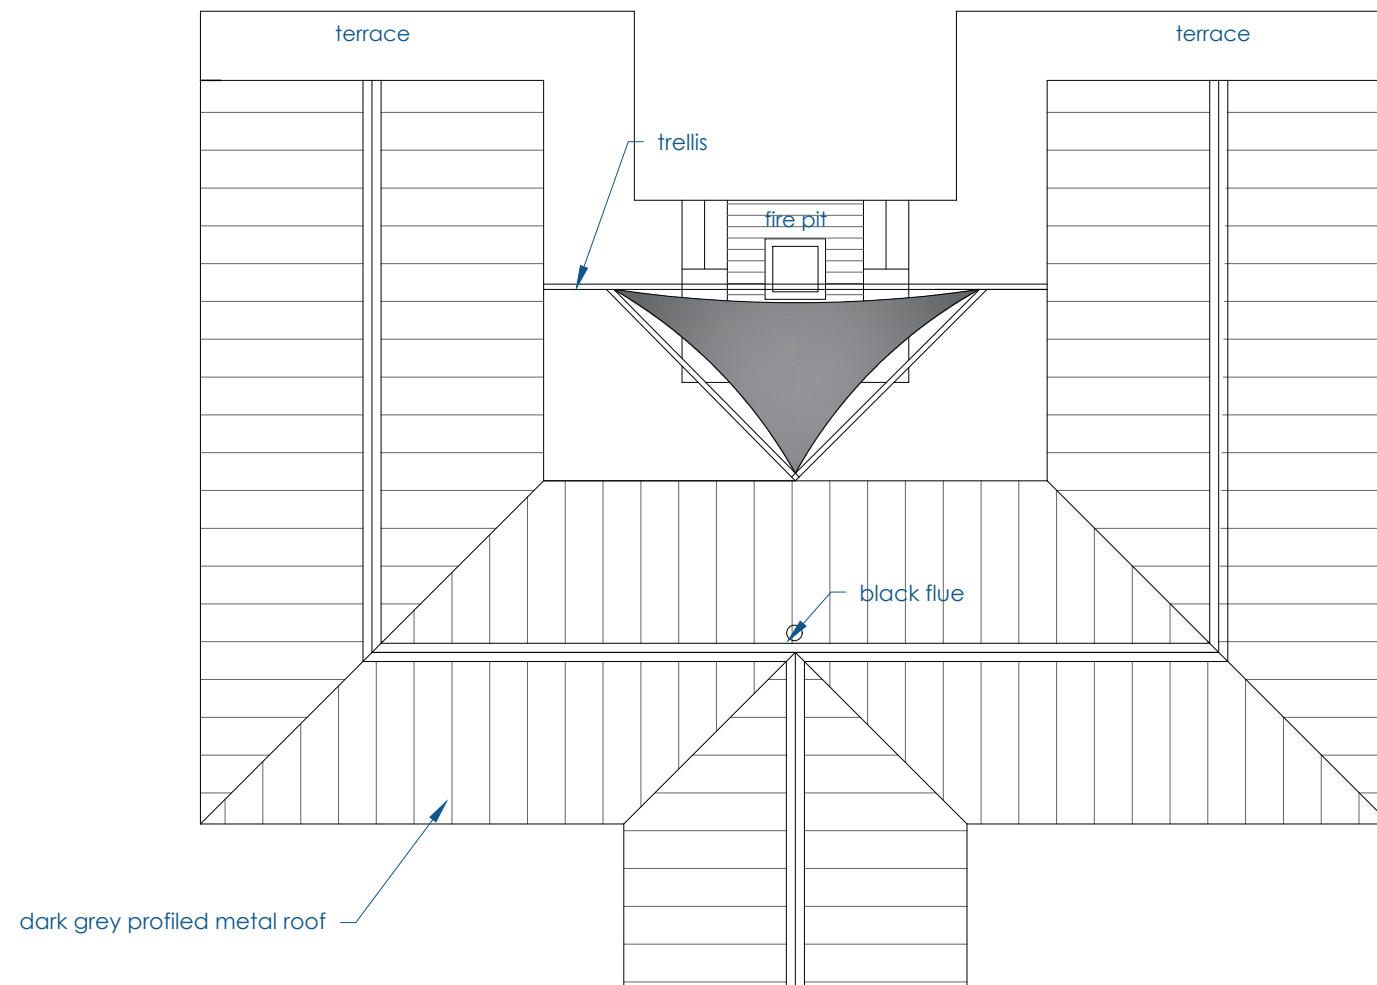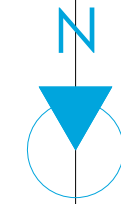


1:100  
**Proposed Roof Plan**

# UNIT B

Scale bar 1:100




Paper size: A3  
Drawn by: SETO  
Date: APRIL 2021

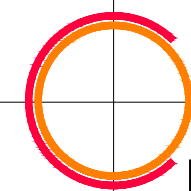


© CO2 Architects. 2021

# PHC 05

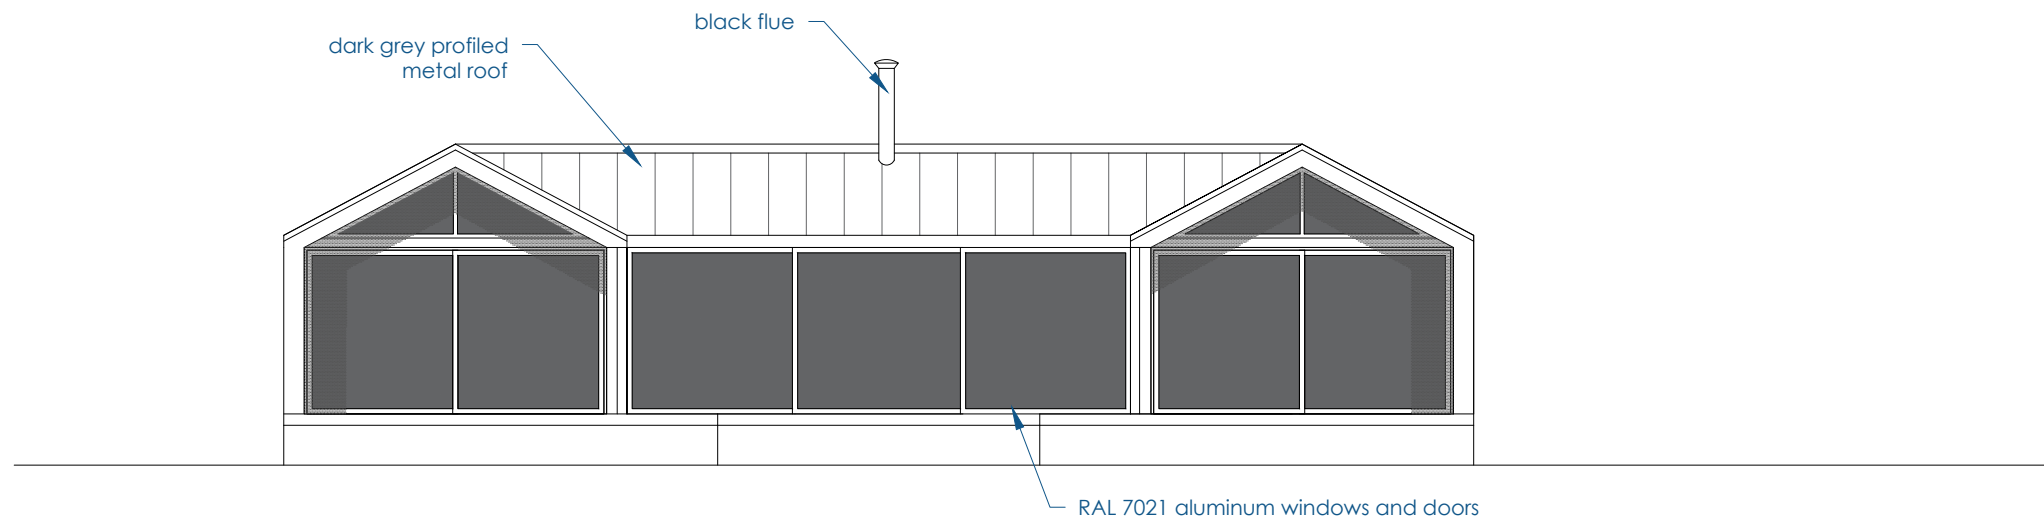

Proposed south elevation 1:100

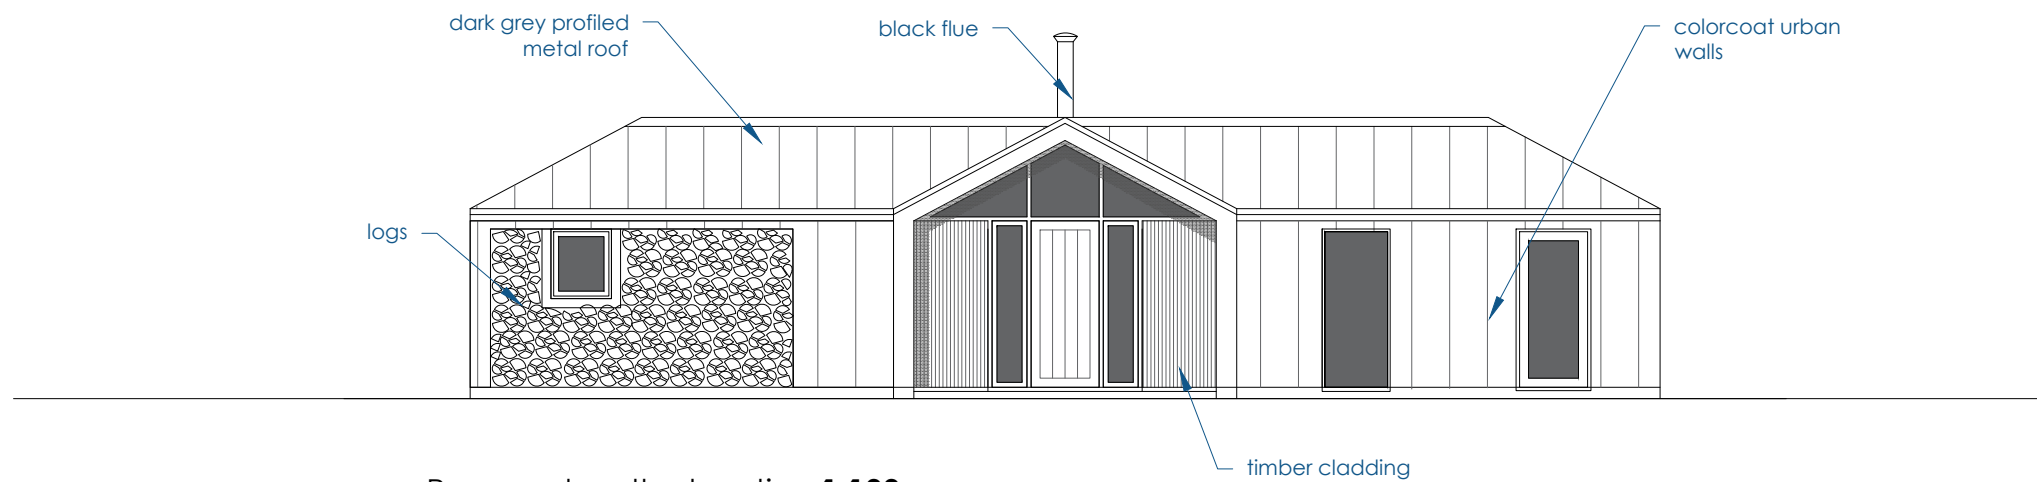

Proposed north elevation 1:100

1:100  
Proposed North  
and South Elevation

Paper size: A3

Drawn by: SETO

Date: APRIL 2021


© CO2 Architects. 2021

PHC 06

2


# UNIT B

Scale bar 1:100

 


Proposed Elevations

Pentwyn Isaf

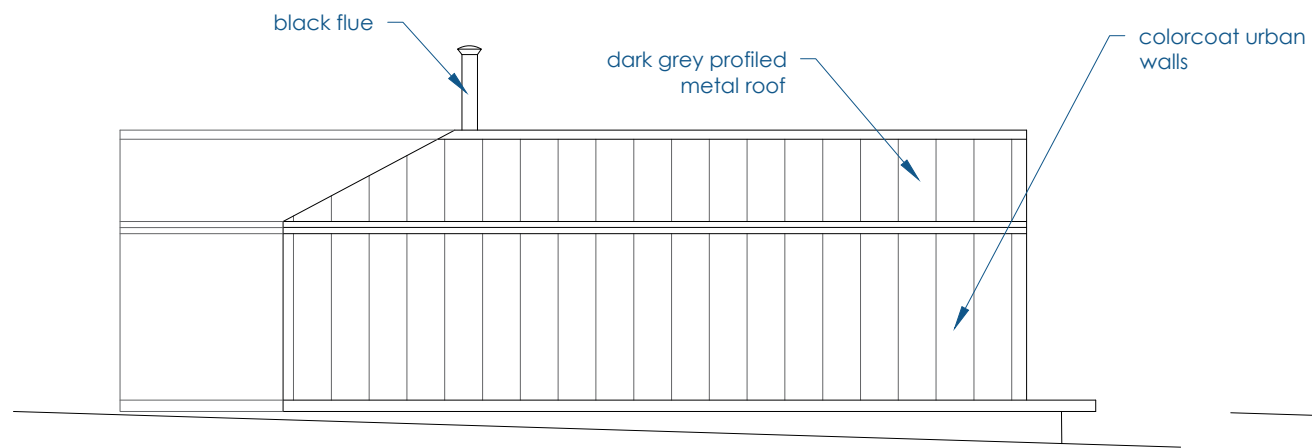


Proposed West elevation 1:100

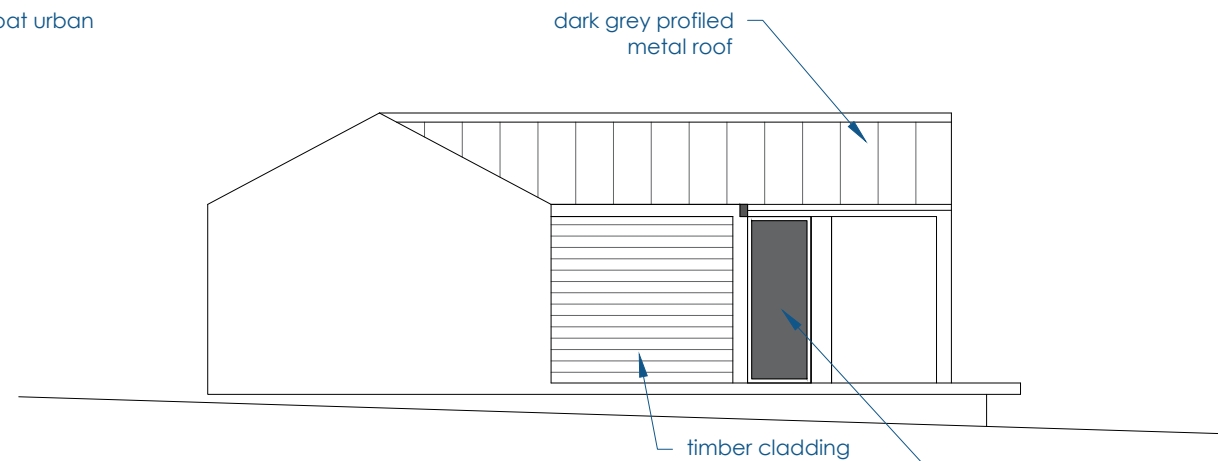


Proposed Sectional West elevation 1:100

RAL 7021 aluminum windows and doors

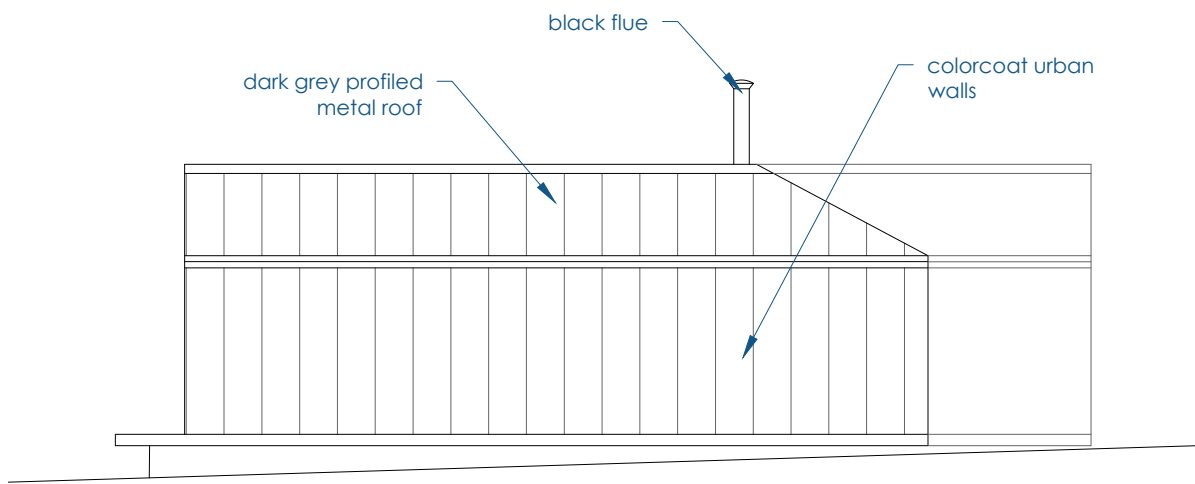

Proposed East elevation 1:100

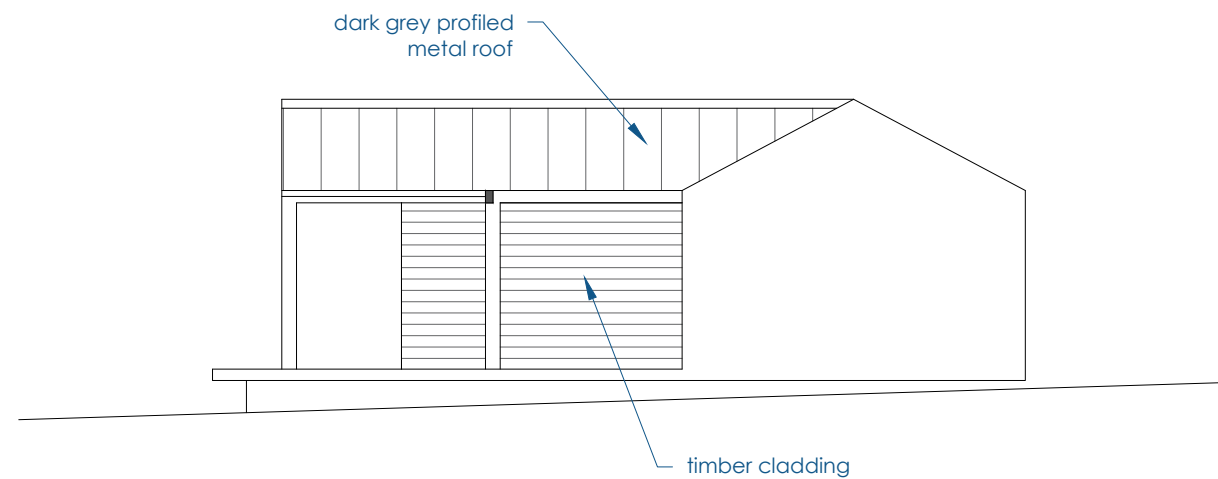

Proposed Sectional East elevation 1:100

1:100  
Proposed East and West Elevation

# UNIT B


Scale bar 1:100




Paper size: A3

Drawn by: SETO

Date: APRIL 2021

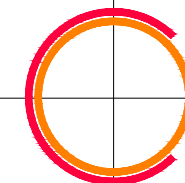


© CO2 Architects. 2021

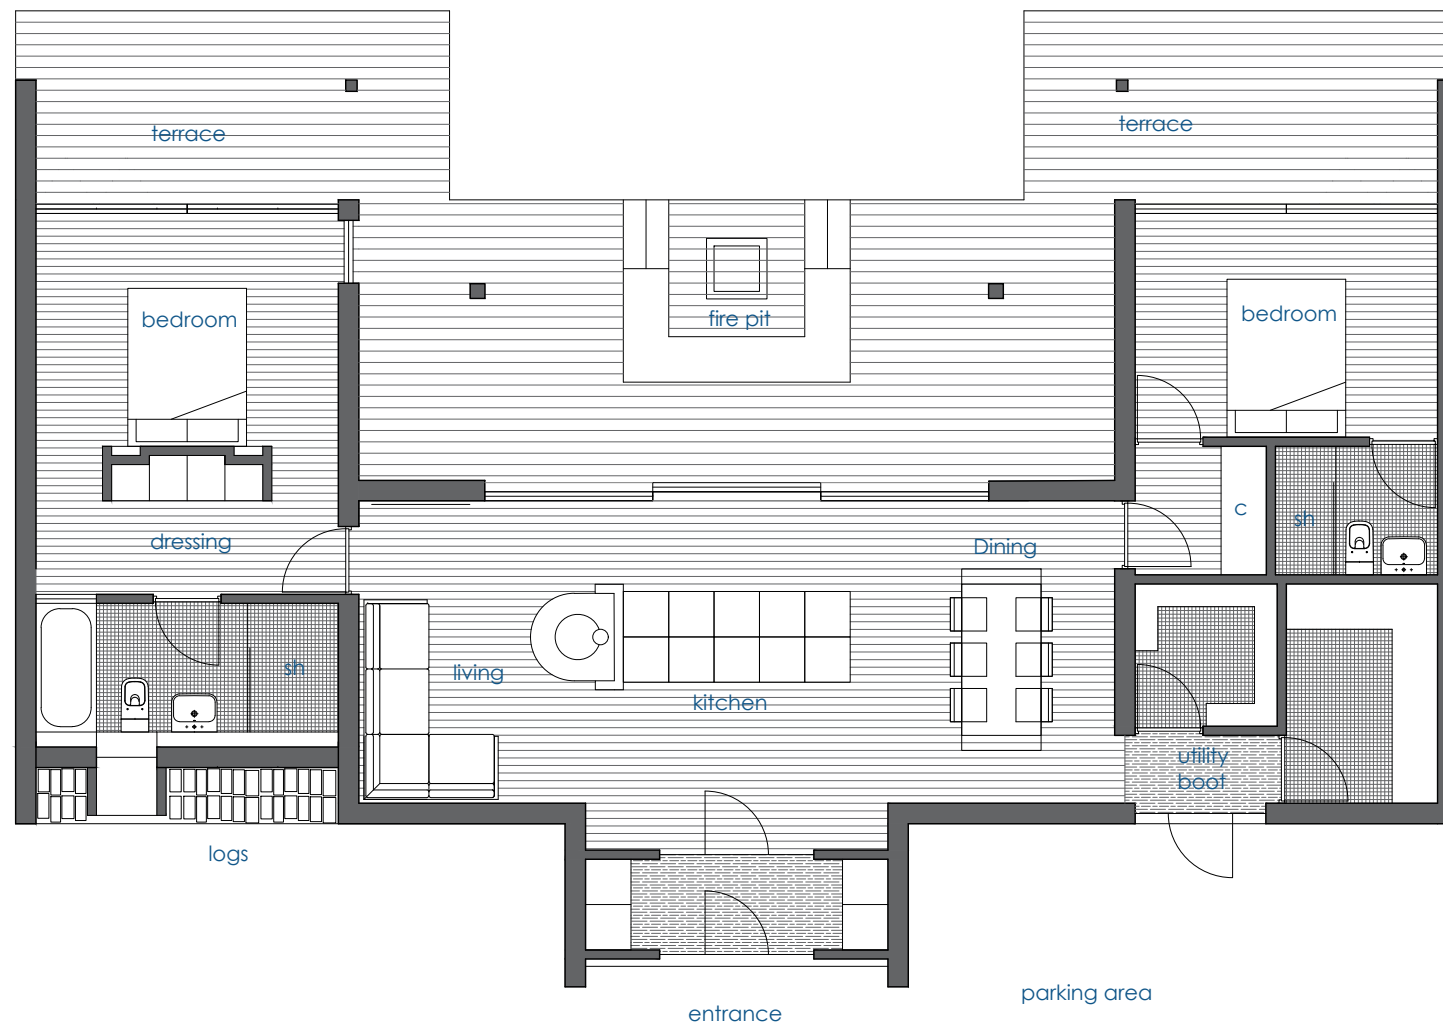

1:100  
**Proposed Plan**

Paper size: A3  
Drawn by: SETO  
Date: APRIL 2021

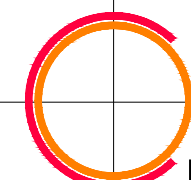


© CO2 Architects. 2021

**PHC 08**

2

# UNIT A



Scale bar 1:100

 

Proposed

# Pentwyn Isaf




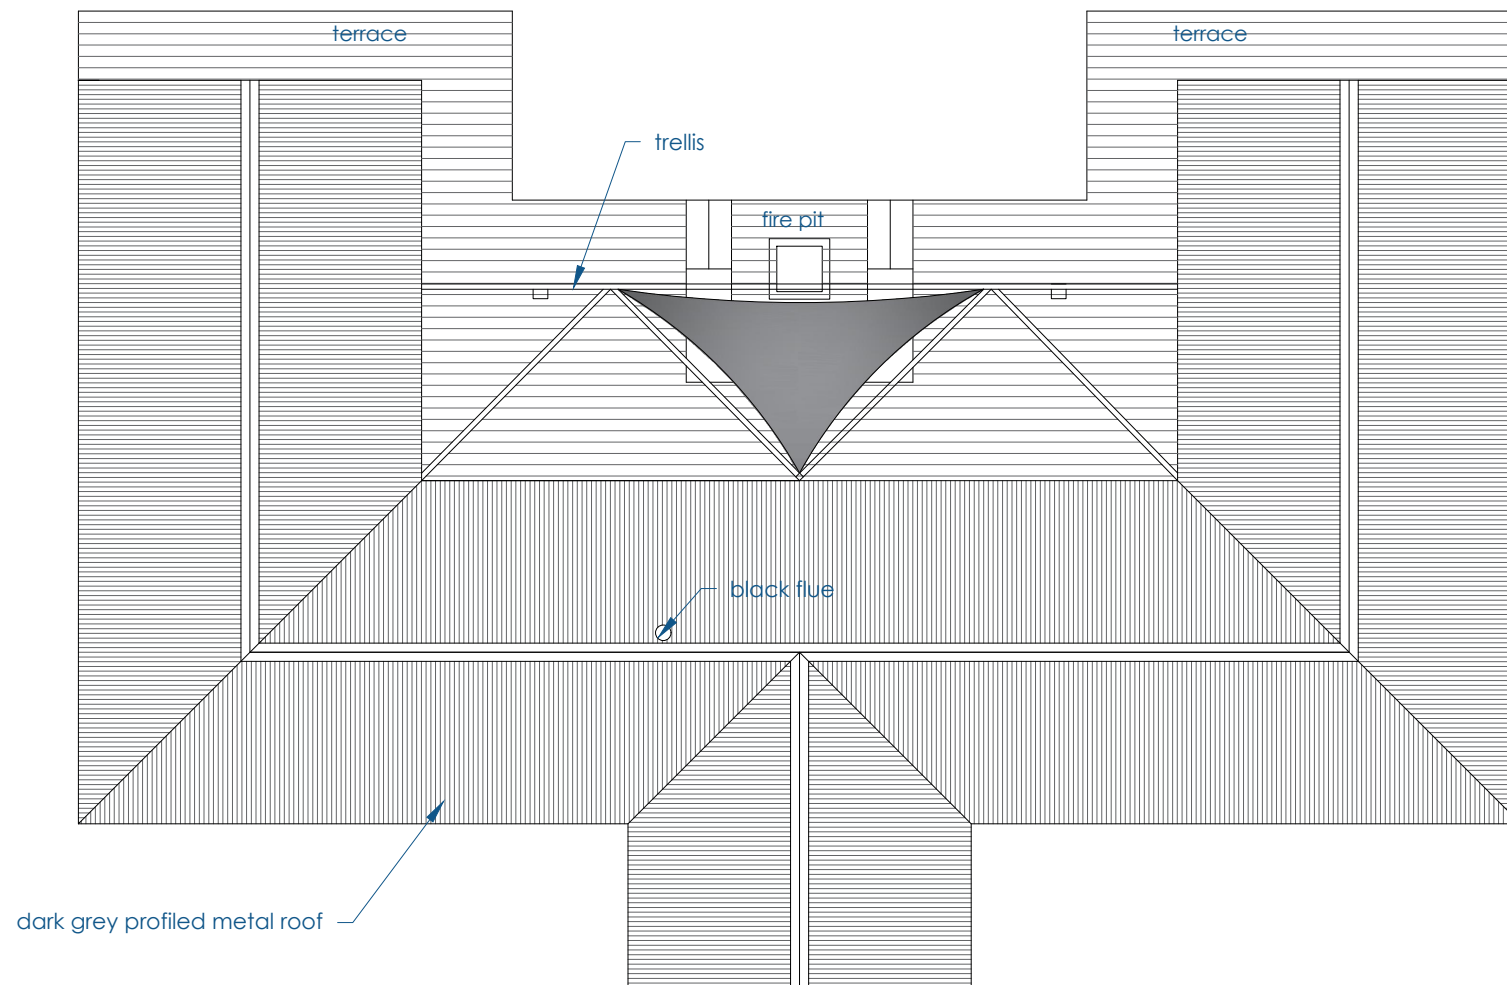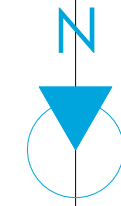

1:100  
**Proposed Roof Plan**

# UNIT A


Scale bar 1:100

 


Paper size: A3

Drawn by: SETO


Date: APRIL 2021

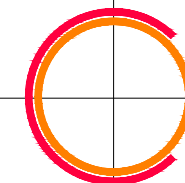

© CO2 Architects. 2021

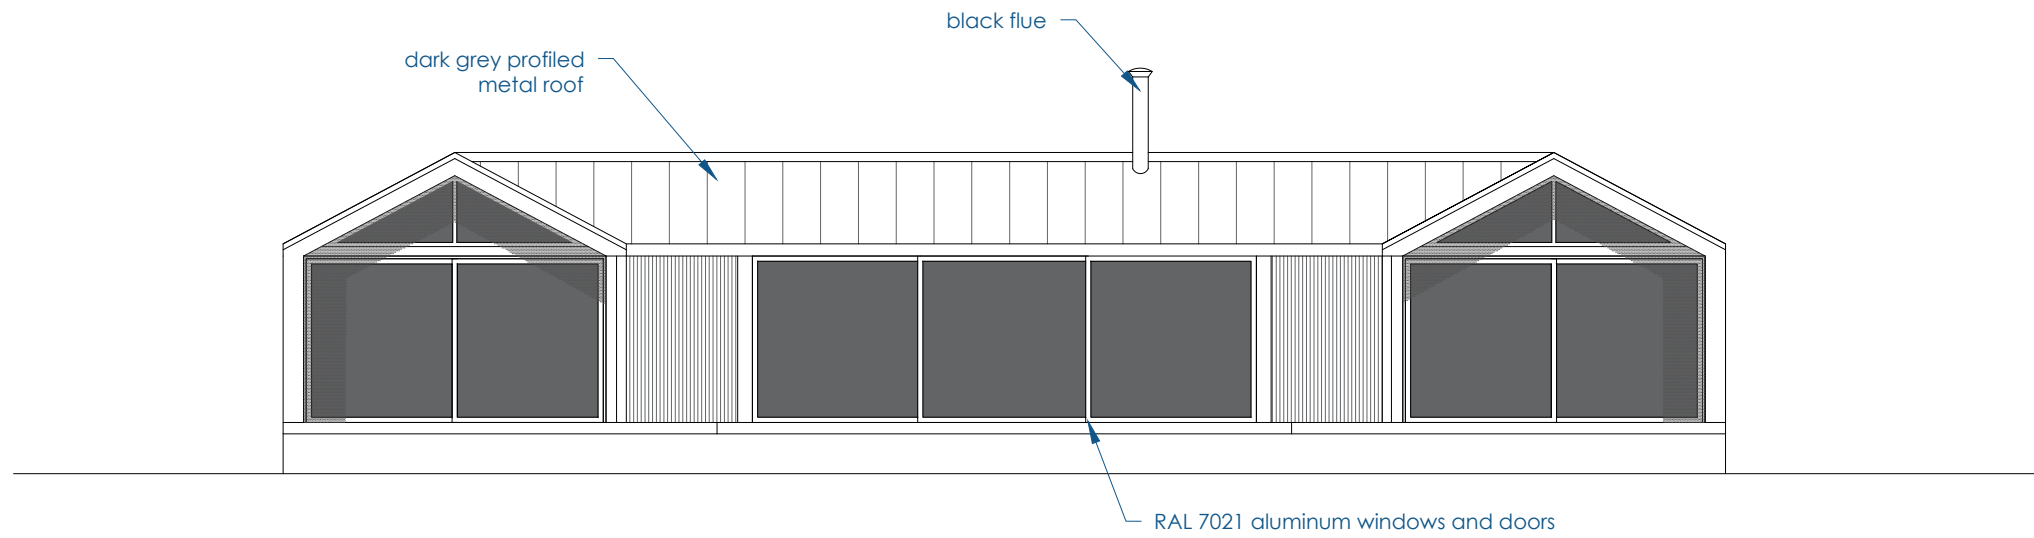

Proposed south elevation **1:100**

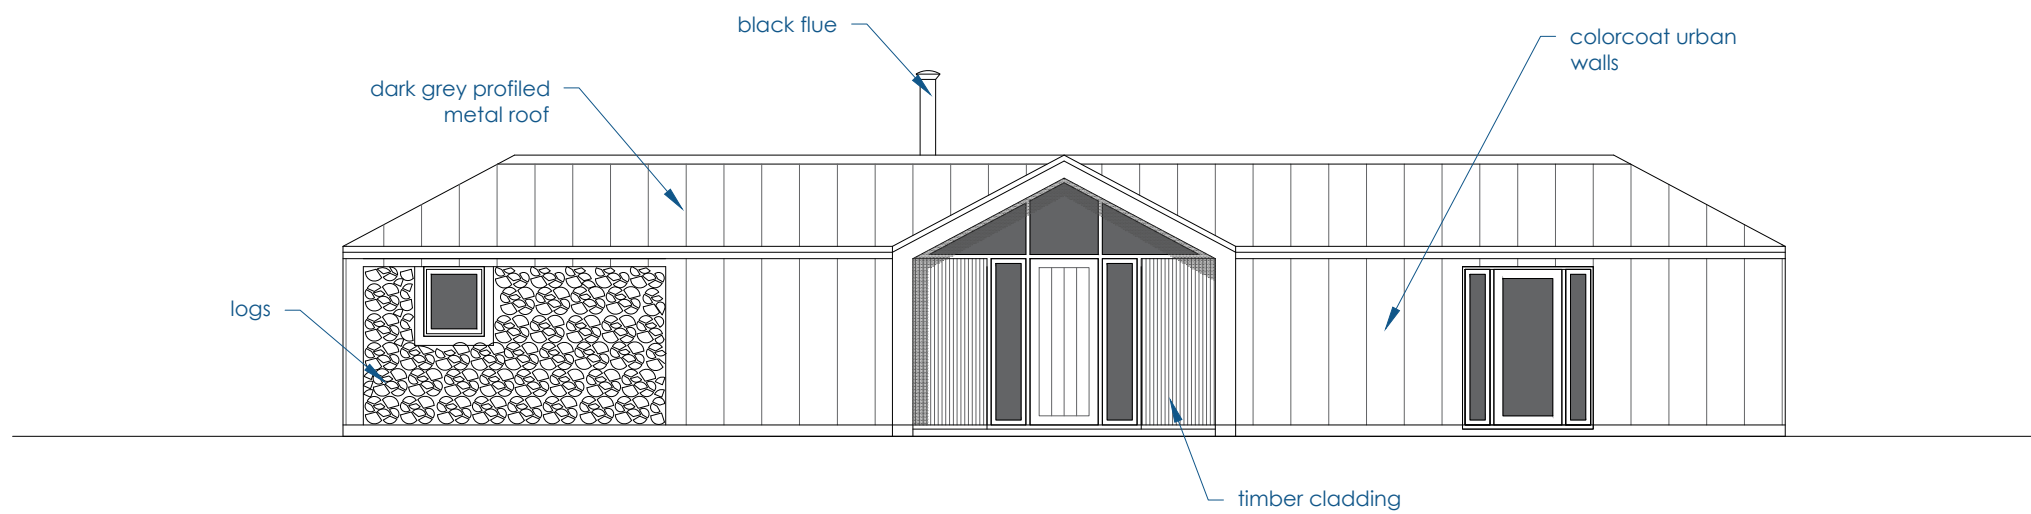


Proposed north elevation **1:100**

1:100  
**Proposed North  
 and South Elevation**


Paper size: A3  
 Drawn by: SETO  
 Date: APRIL 2021

© CO2 Architects. 2021

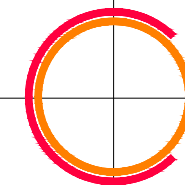


# UNIT A

Scale bar 1:100

 


Proposed Elevations

# Pentwyn Isaf

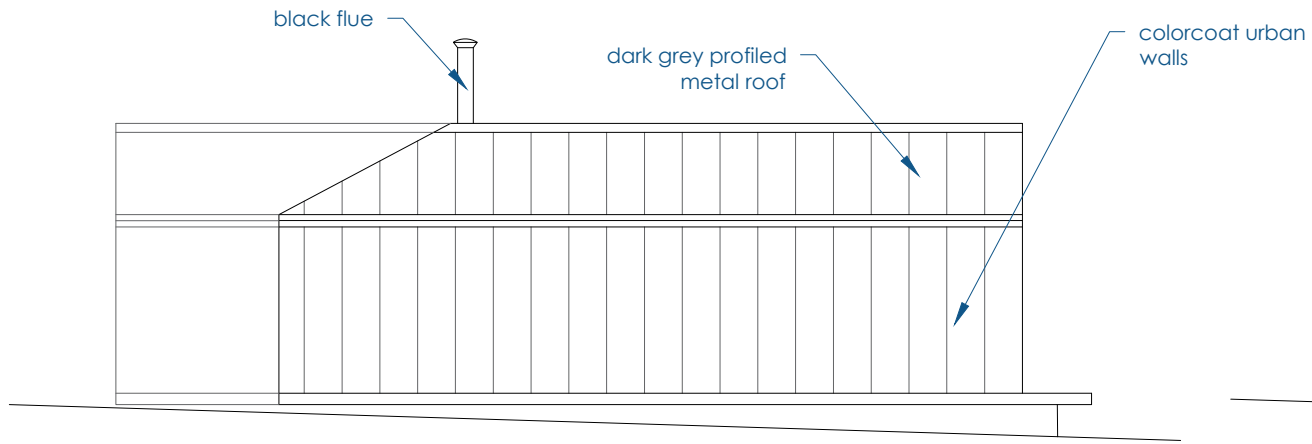


Proposed West elevation 1:100

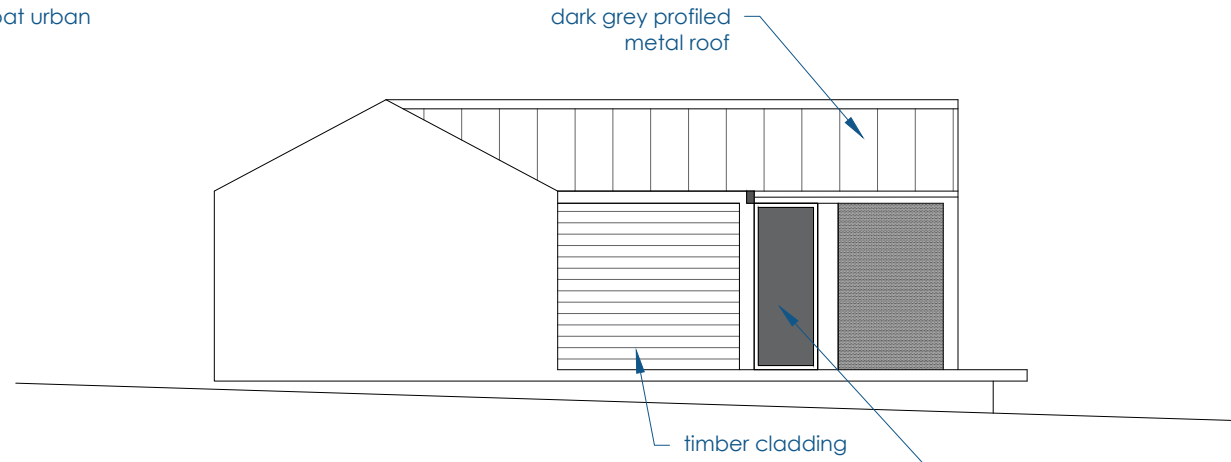


Proposed Sectional West elevation 1:100

RAL 7021 aluminum windows and doors

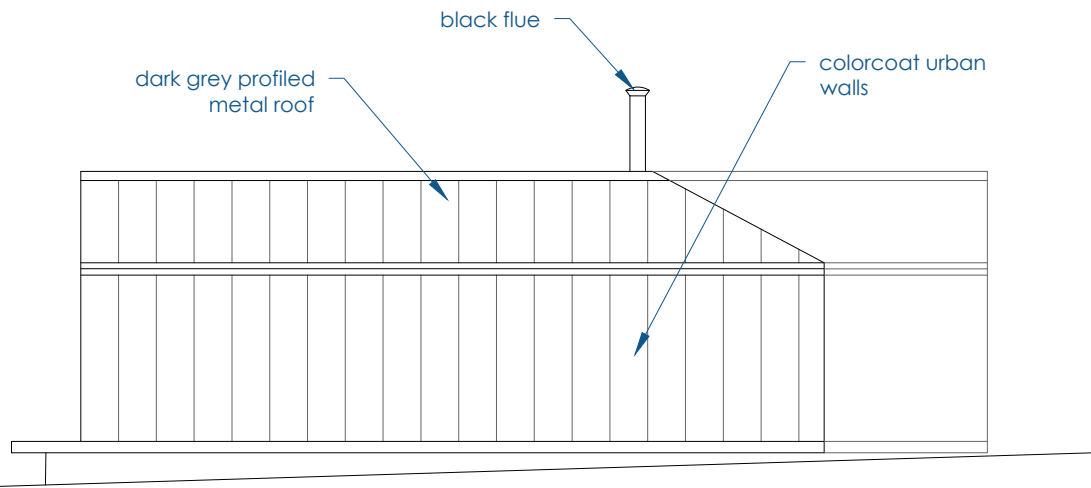

Proposed East elevation 1:100

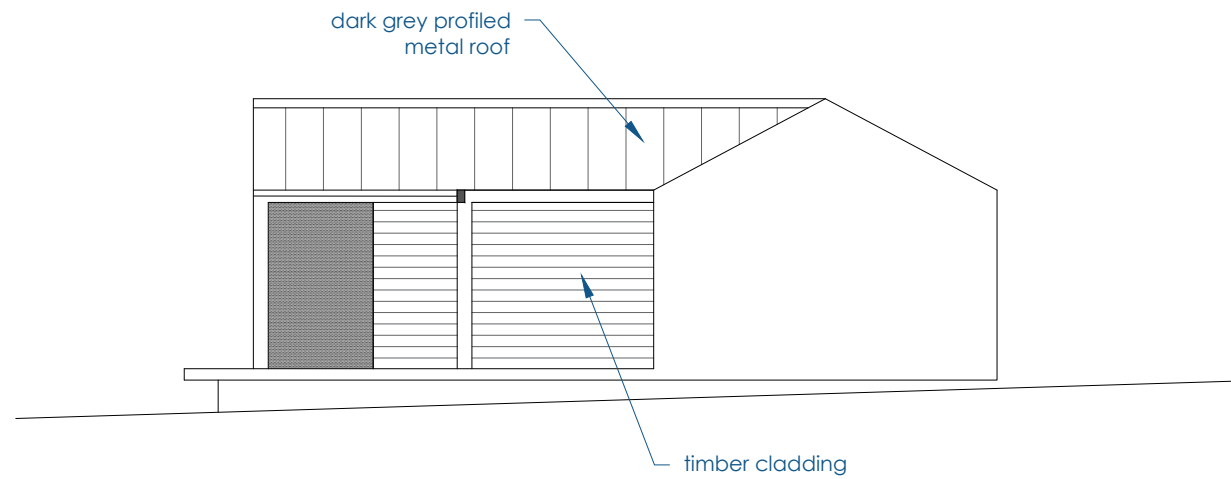



Proposed Sectional East elevation 1:100

1:100  
Proposed East and West Elevation

Paper size: A3  
Drawn by: SETO  
Date: APRIL 2021

# UNIT A

Scale bar 1:100

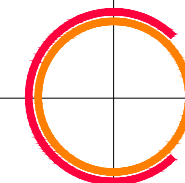 

© CO2 Architects. 2021