
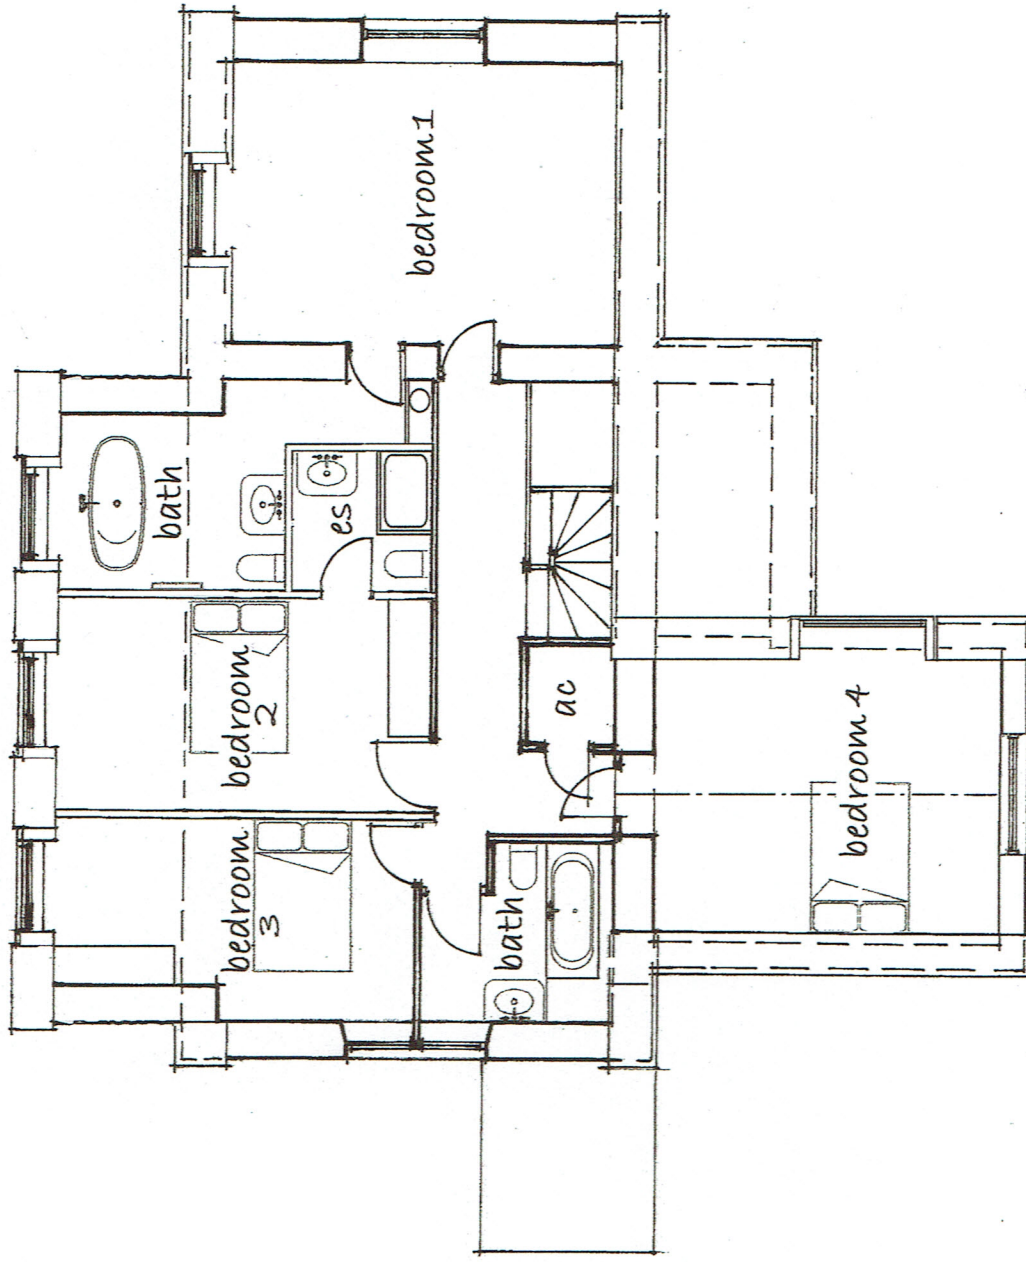


GROUND FLOOR

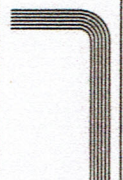

FIRST FLOOR

 <b>rod rubber</b> architectural design	problem position Cornwall p28 8no telephone postbox 0341 500791	date 20 June 2021 scale 1:100 @ A3 drawing no. 2104/E1
	THE OLD SCHOOL HOUSE, ST. EVAL Mr. and Mrs. A. Lytle PROPOSED EXTENSION Floor plans as existing	