




Proposed Site Plan 1:100

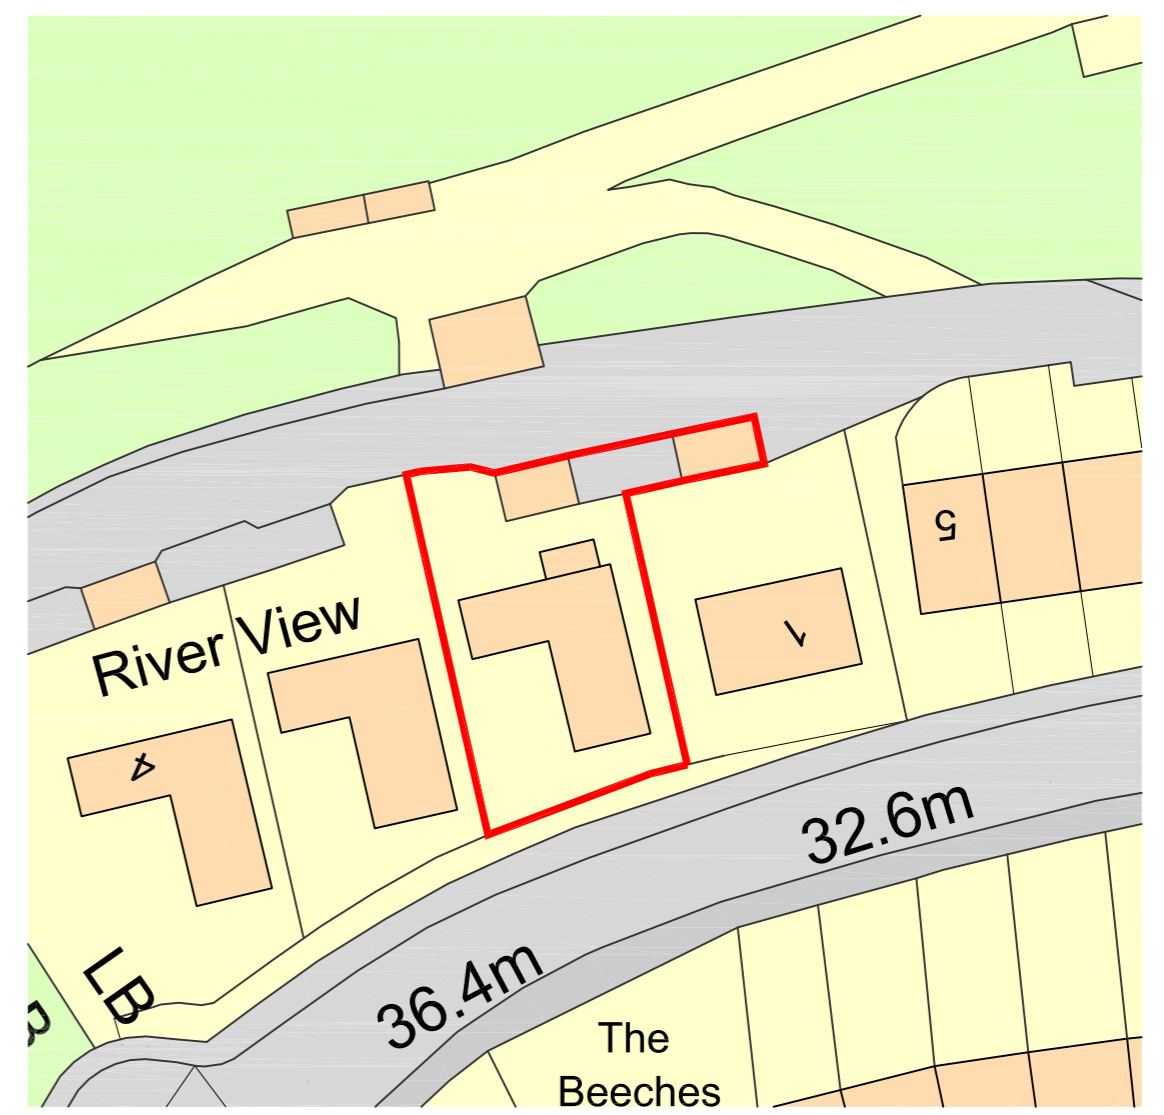


Block Plan 1:500

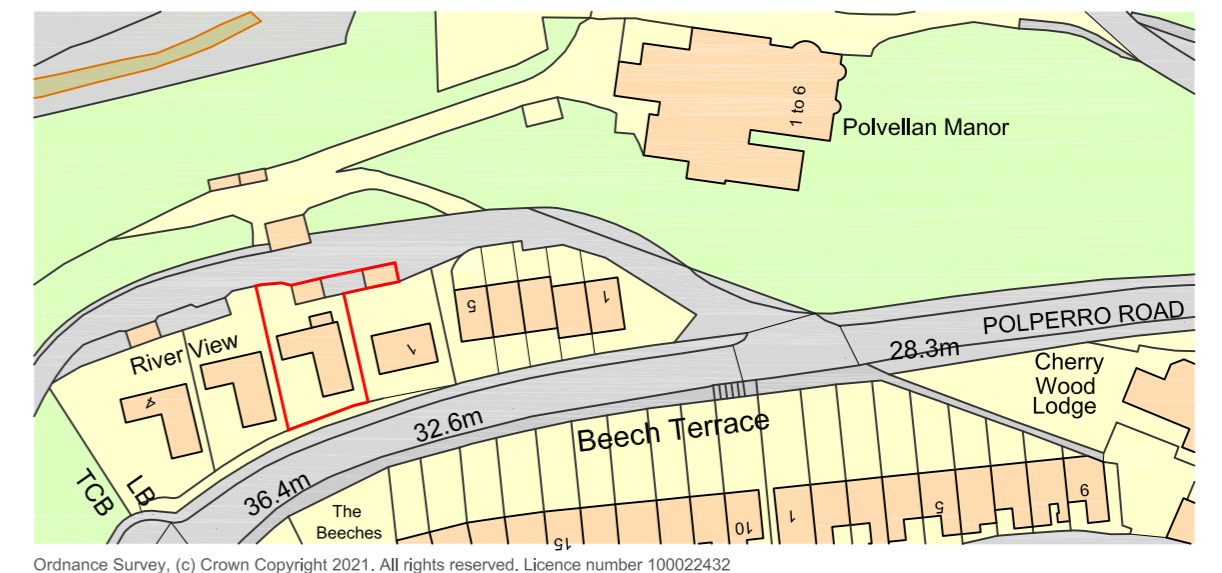

Location Plan 1:1250

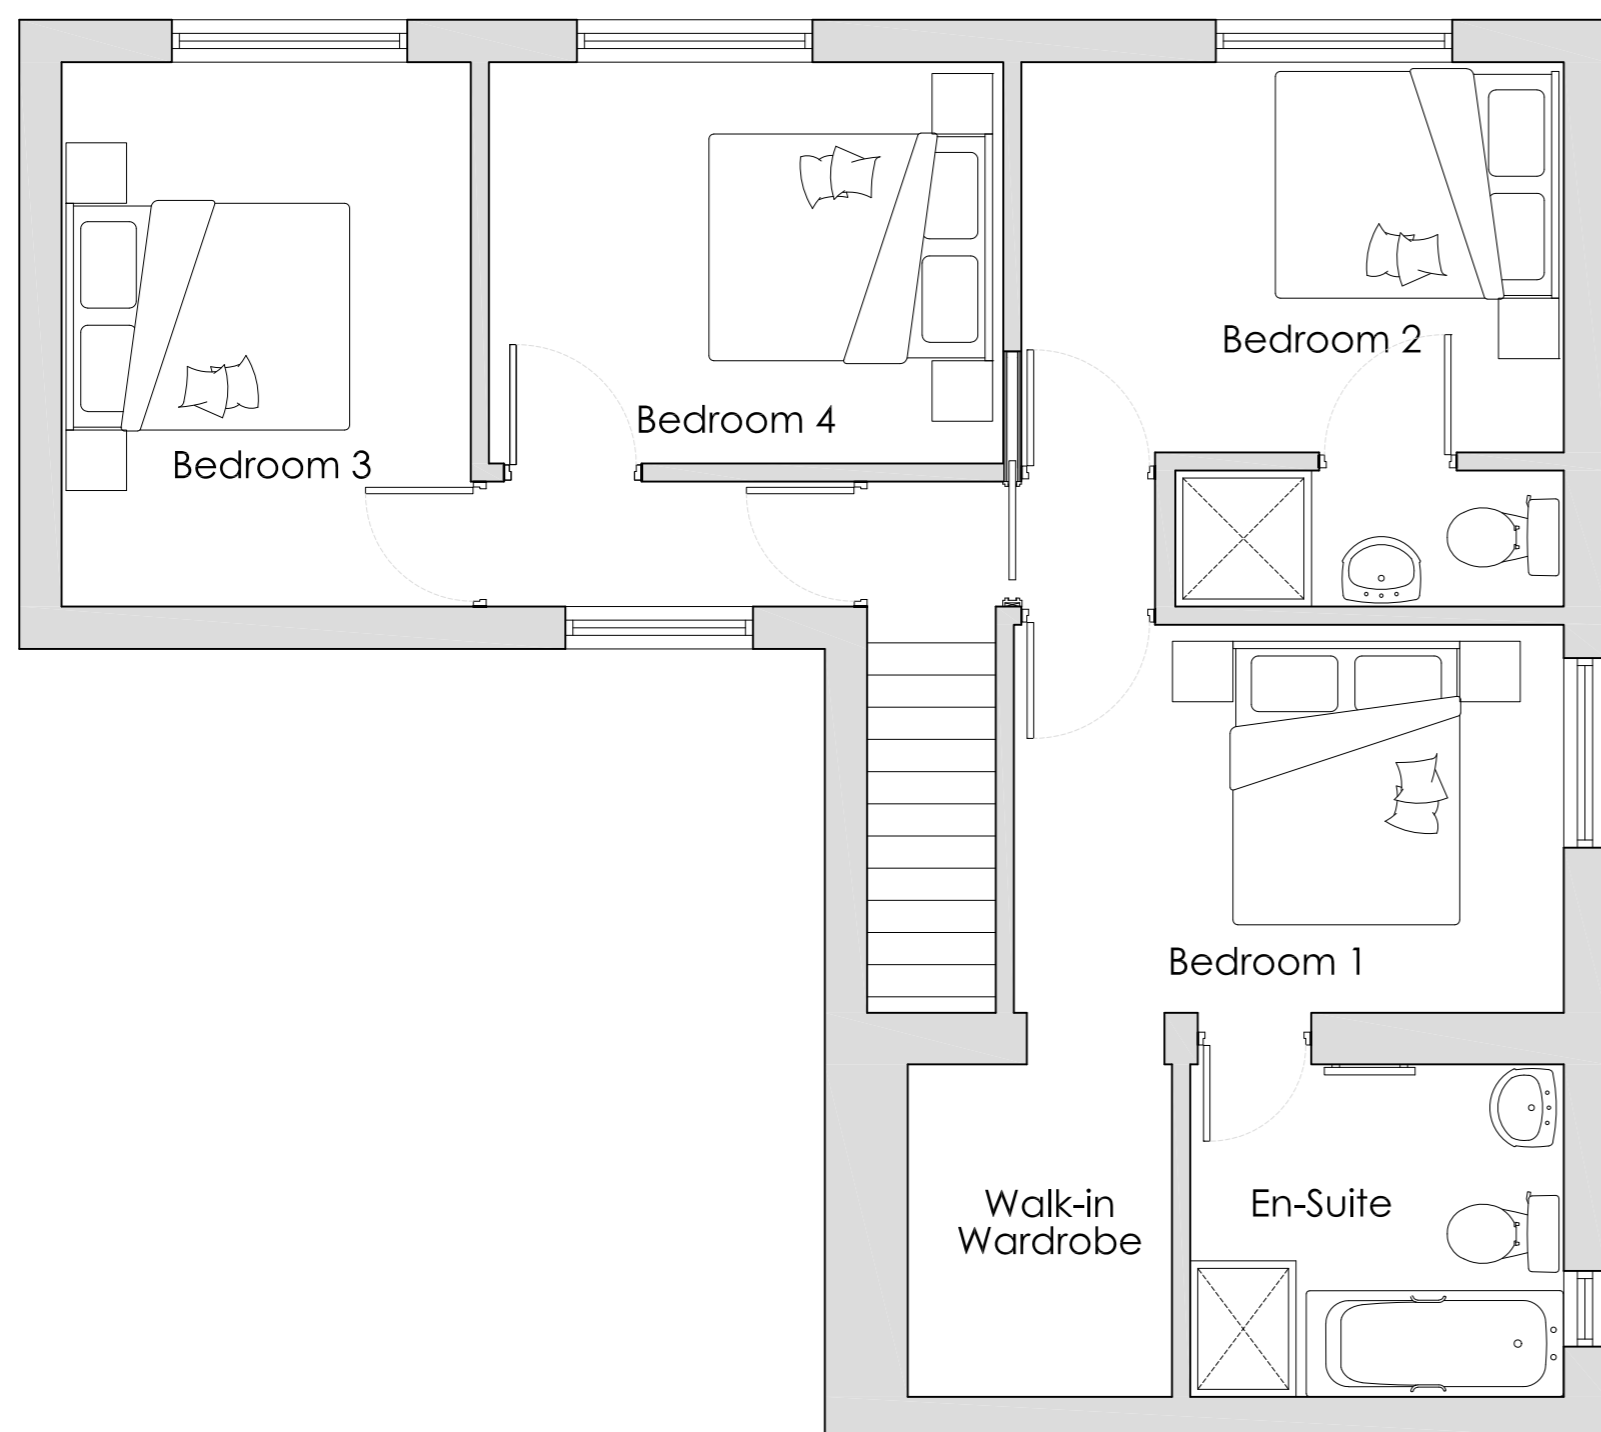

Proposed Ground Floor Plan 1:50

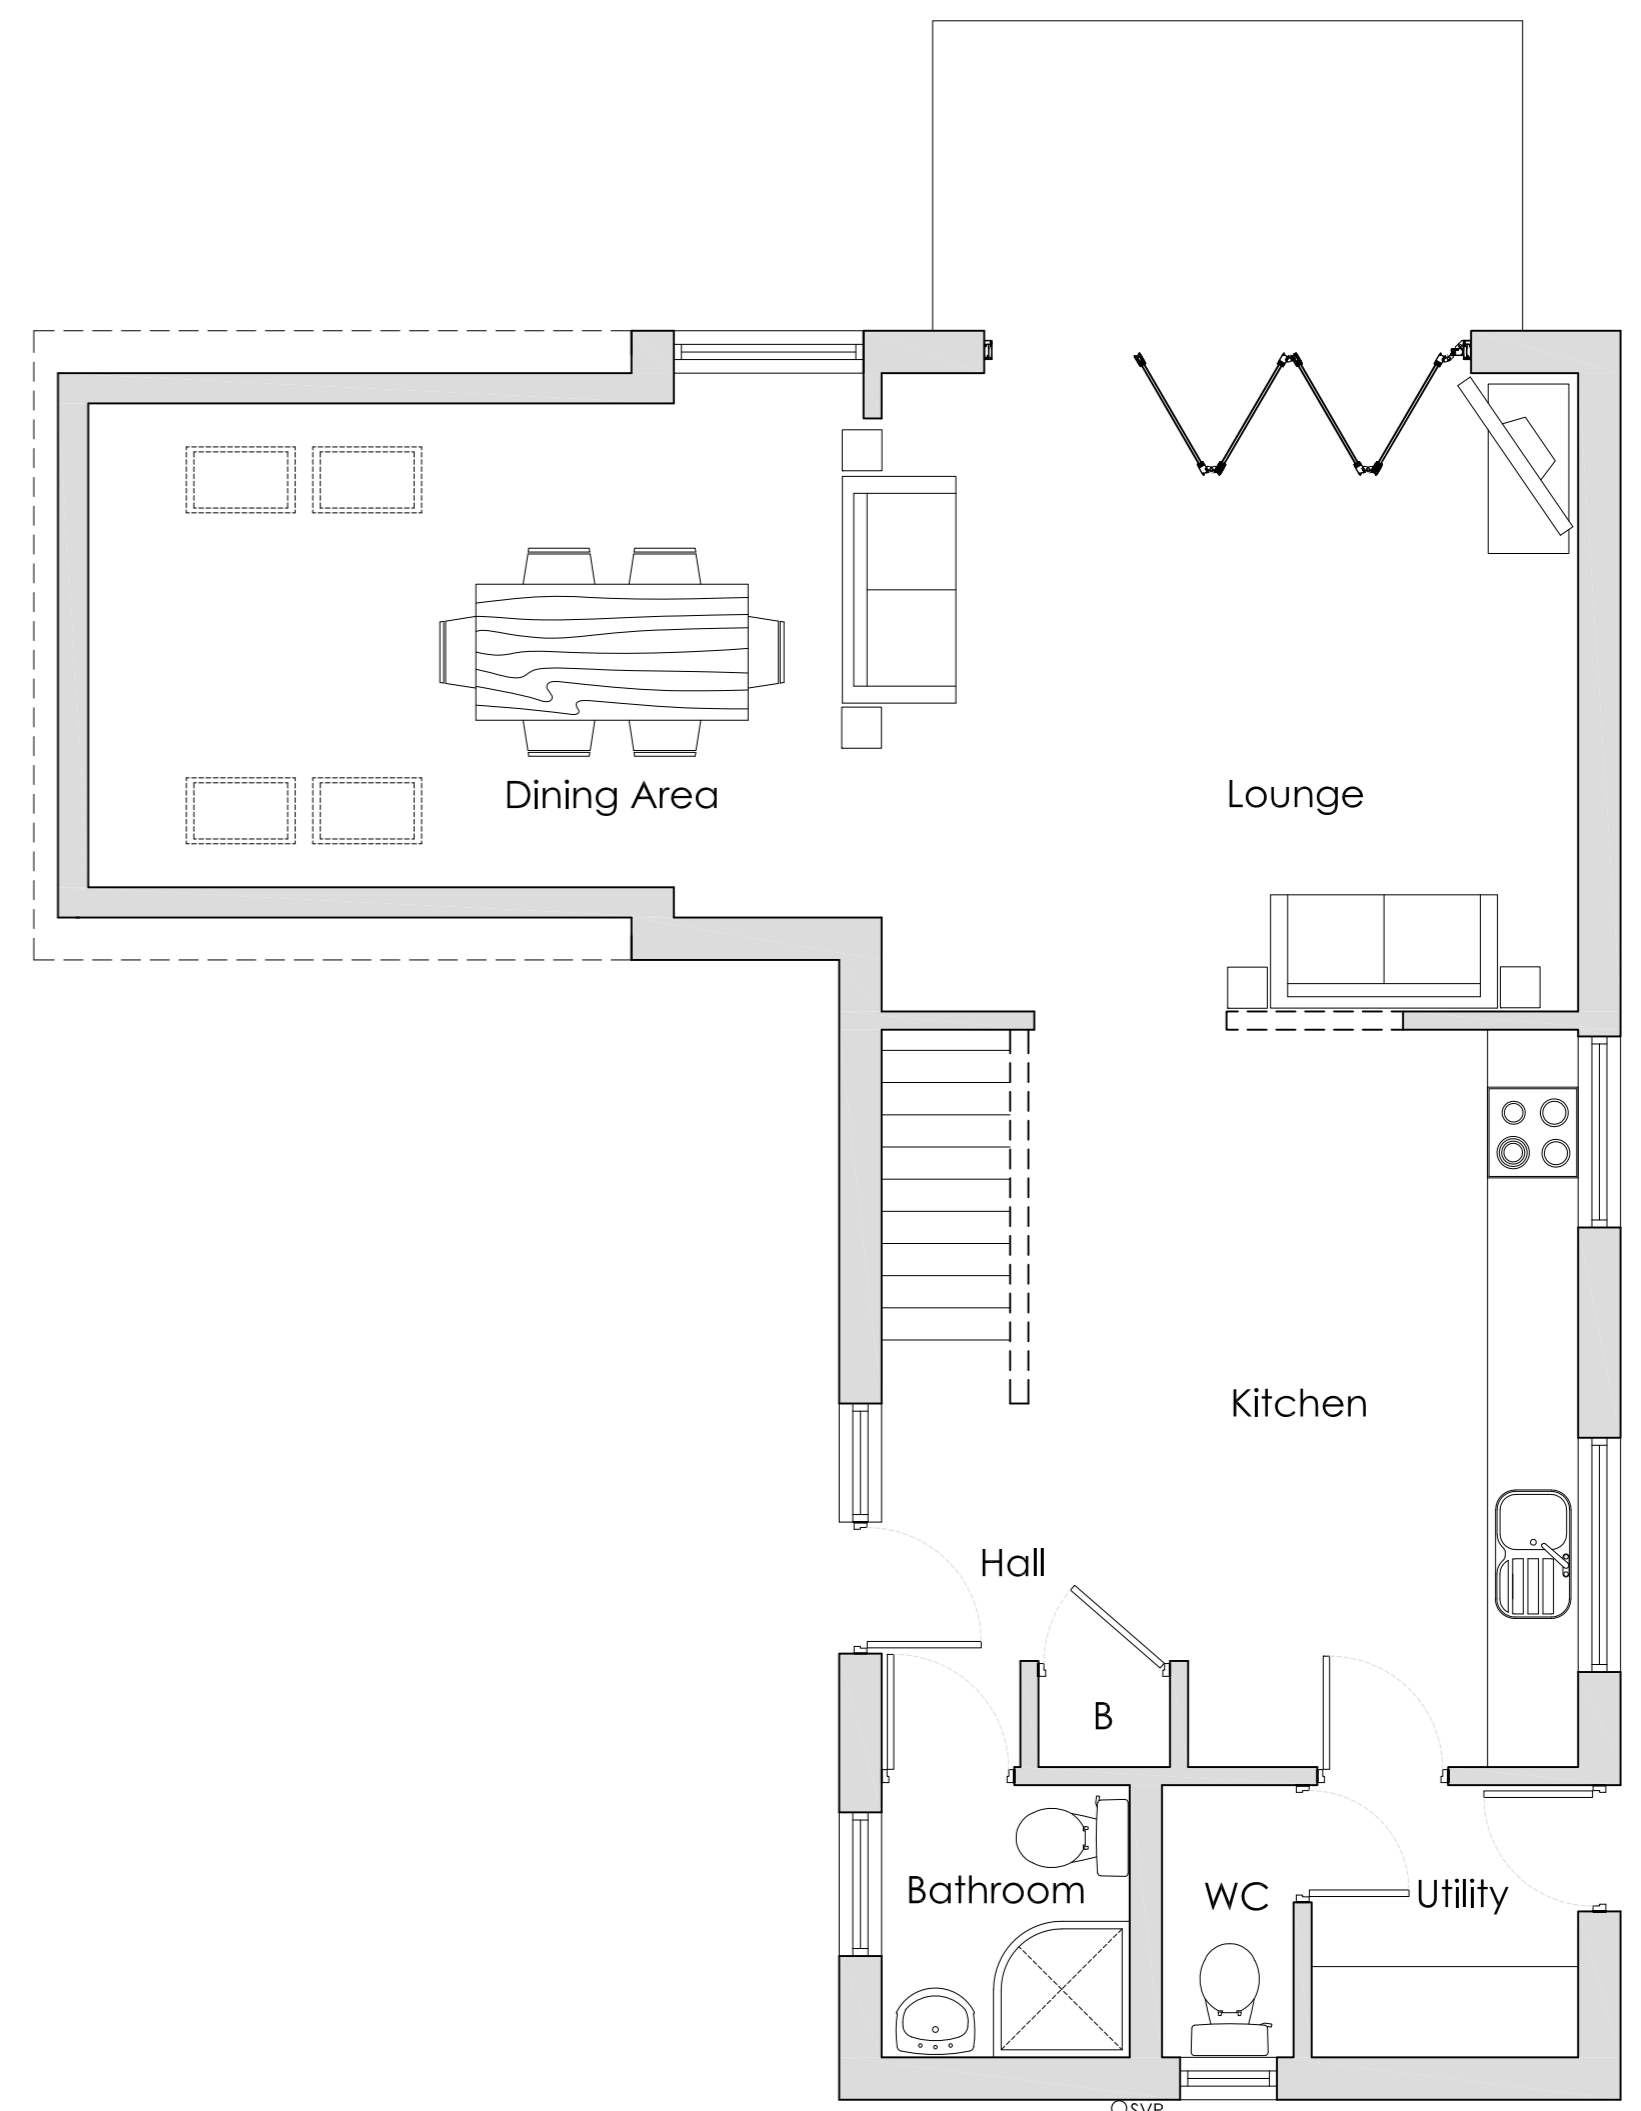

Proposed First Floor Plan 1:50

Rev	Date	Notes	Author / Ckd
PLANNING APPLICATION			

space design
 architecture ltd

Eden House, Saltash, Cornwall PL12 6LX
 01752 312129
 mail@spacedesignarchitecture.co.uk
 www.spacedesignarchitecture.co.uk

Client
Mrs Ann Marie Oflaherty

Project
**Loft Extension
 2 Riverview, Looe**

Drawing
Proposed Plans

Drawn
R.W.F.

Date
July 2021

Scale
As annotated

Drawing Number
2118 / 03

Revision
-