




Existing Site Plan 1:100

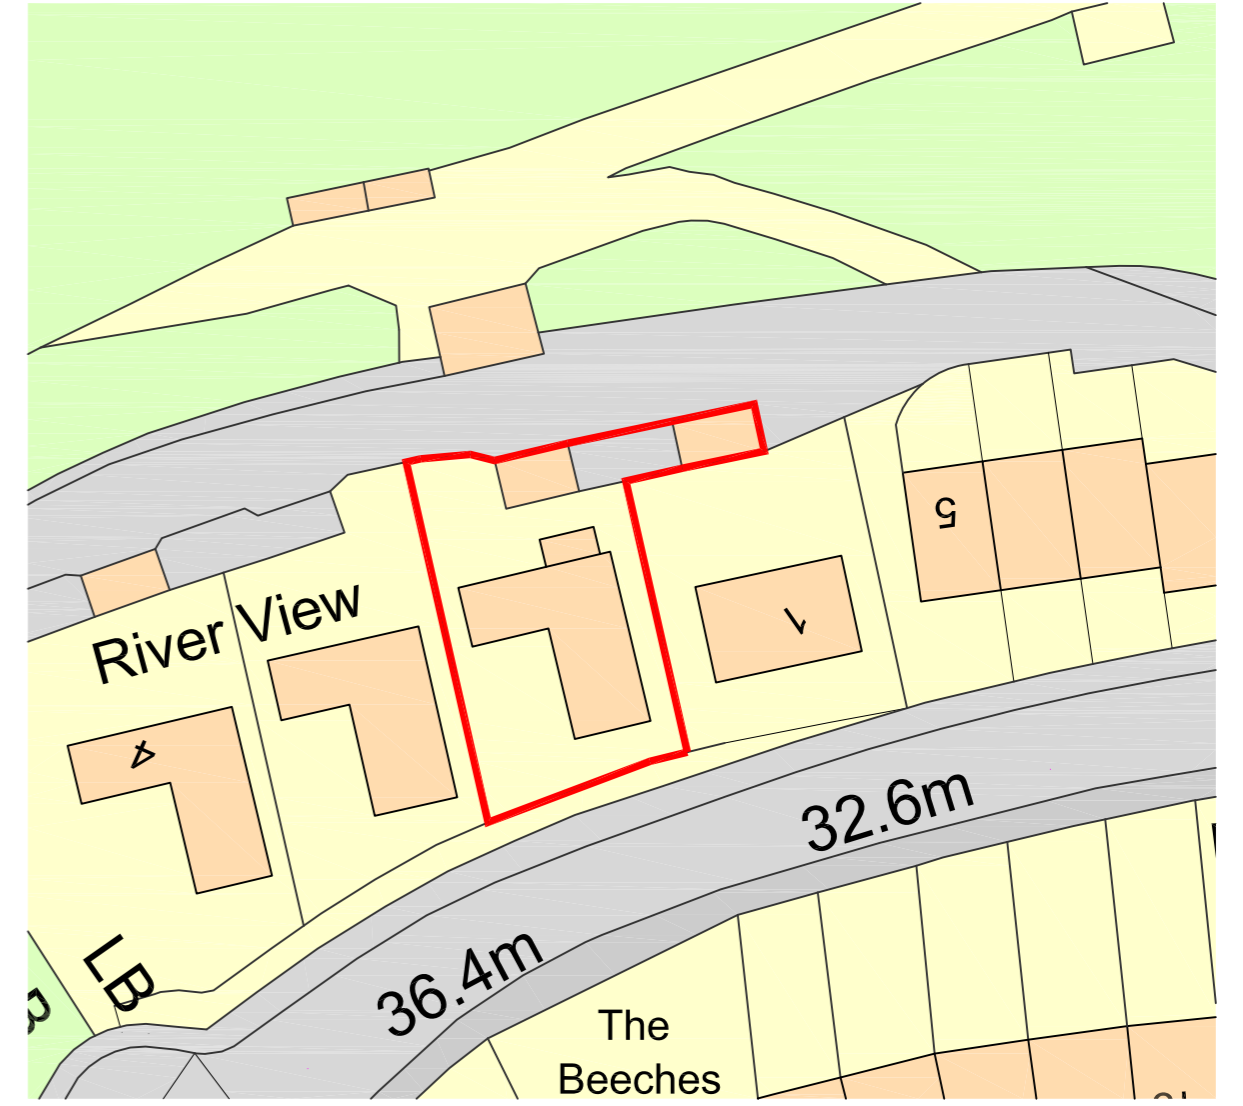


Block Plan 1:500

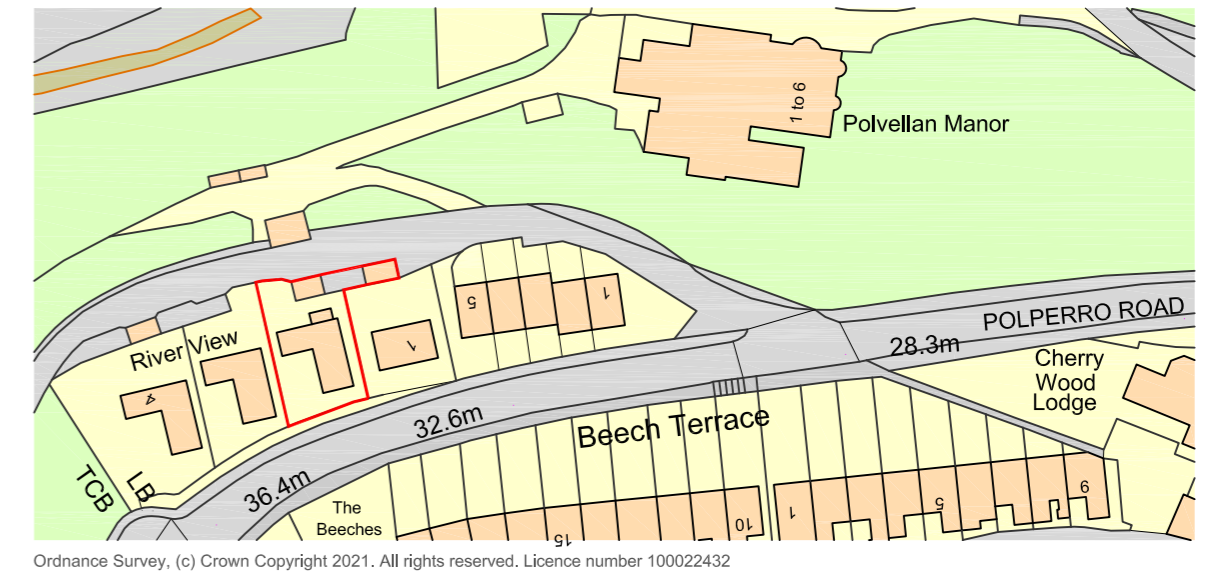


Location Plan 1:1250

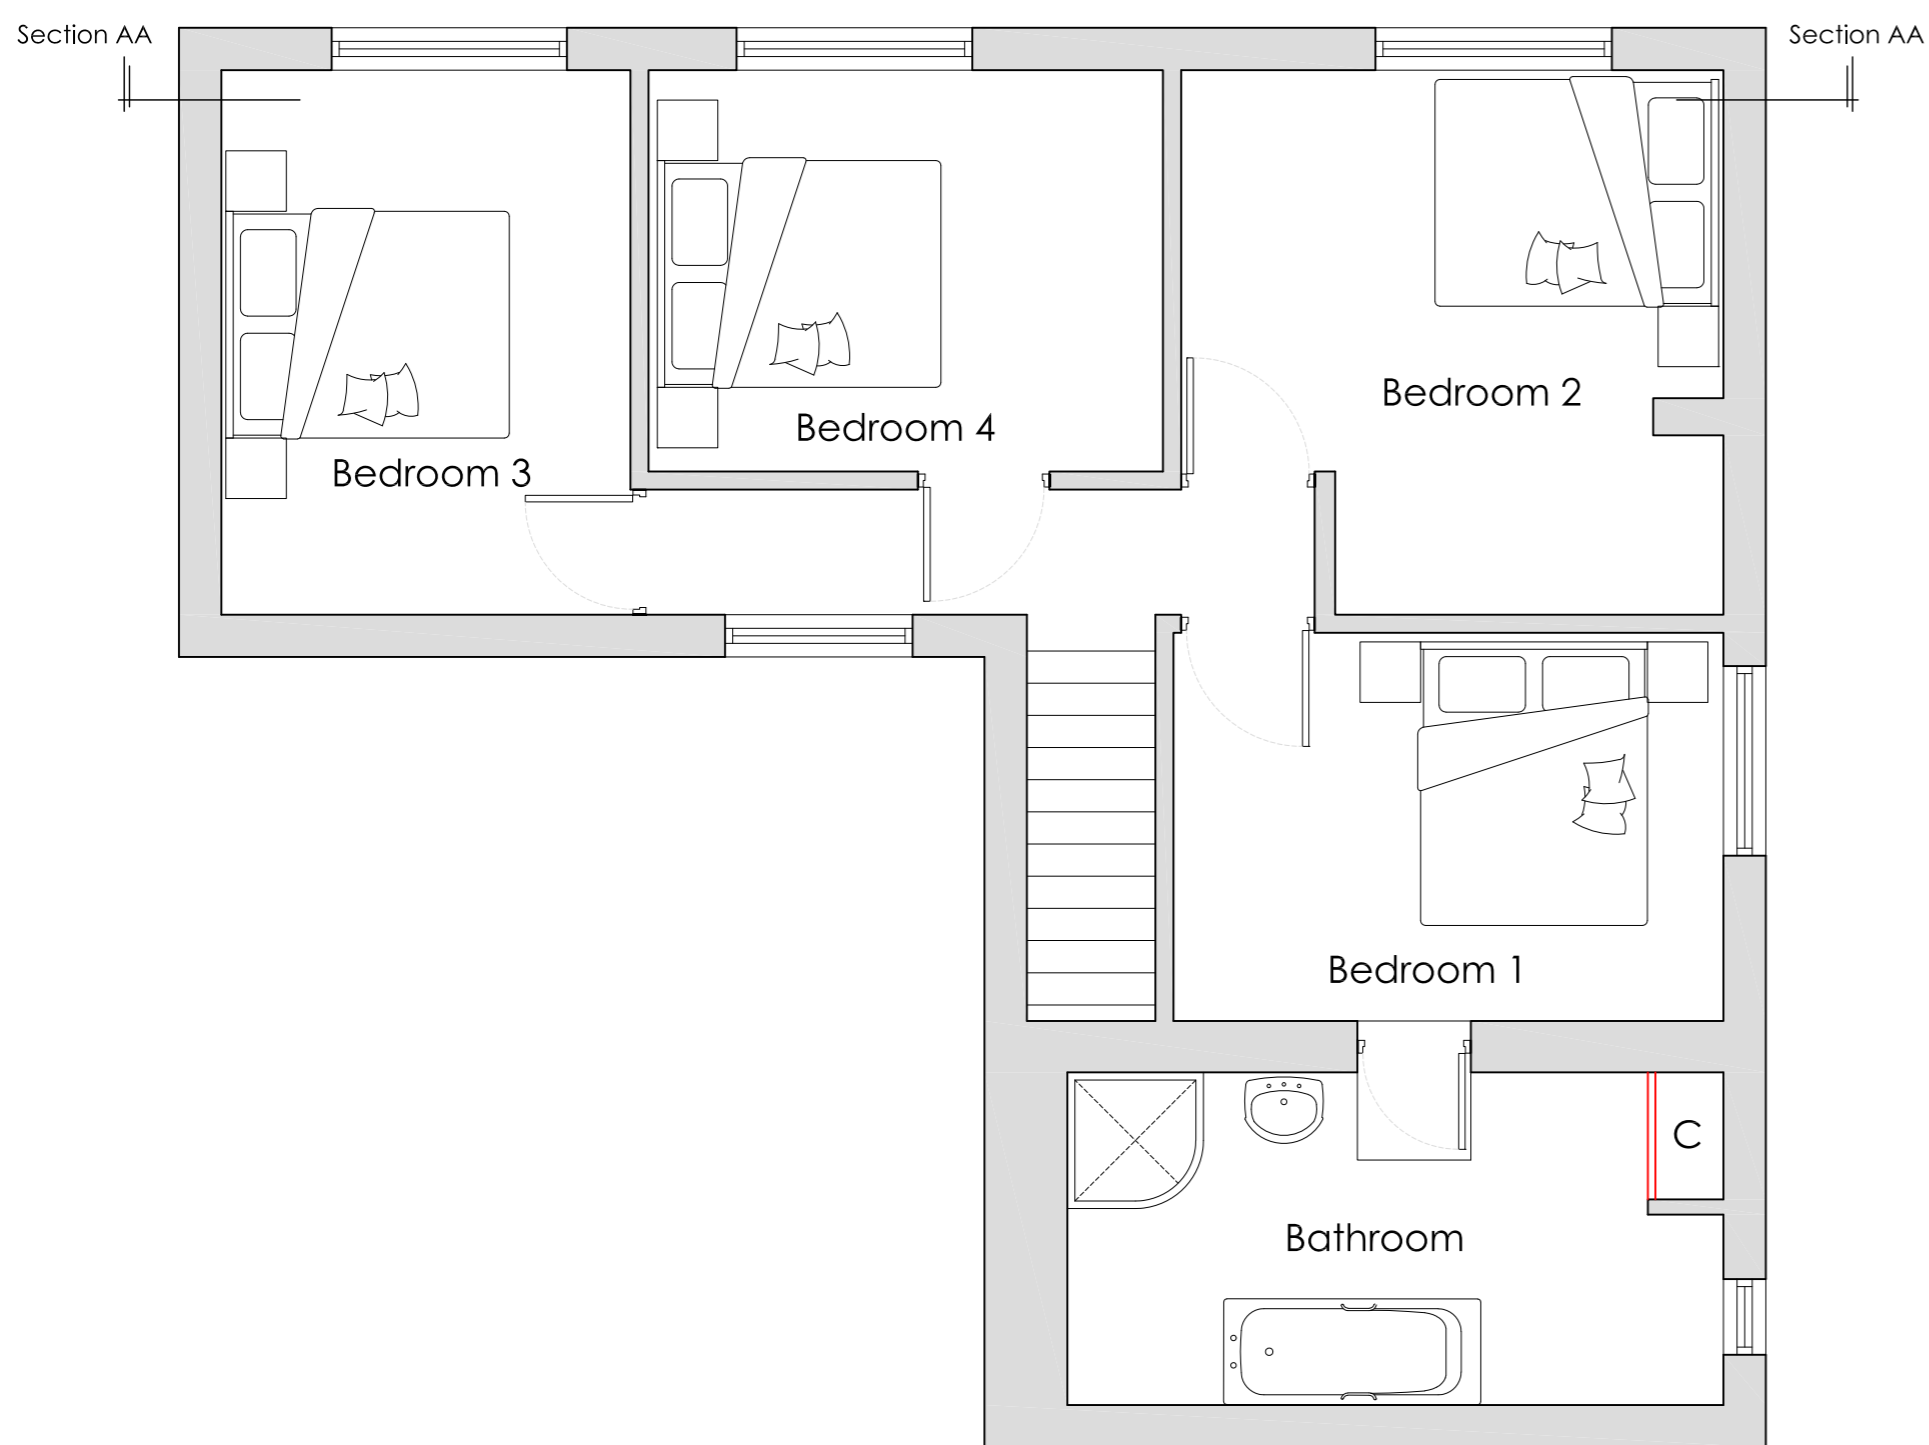

Existing Ground Floor Plan 1:50

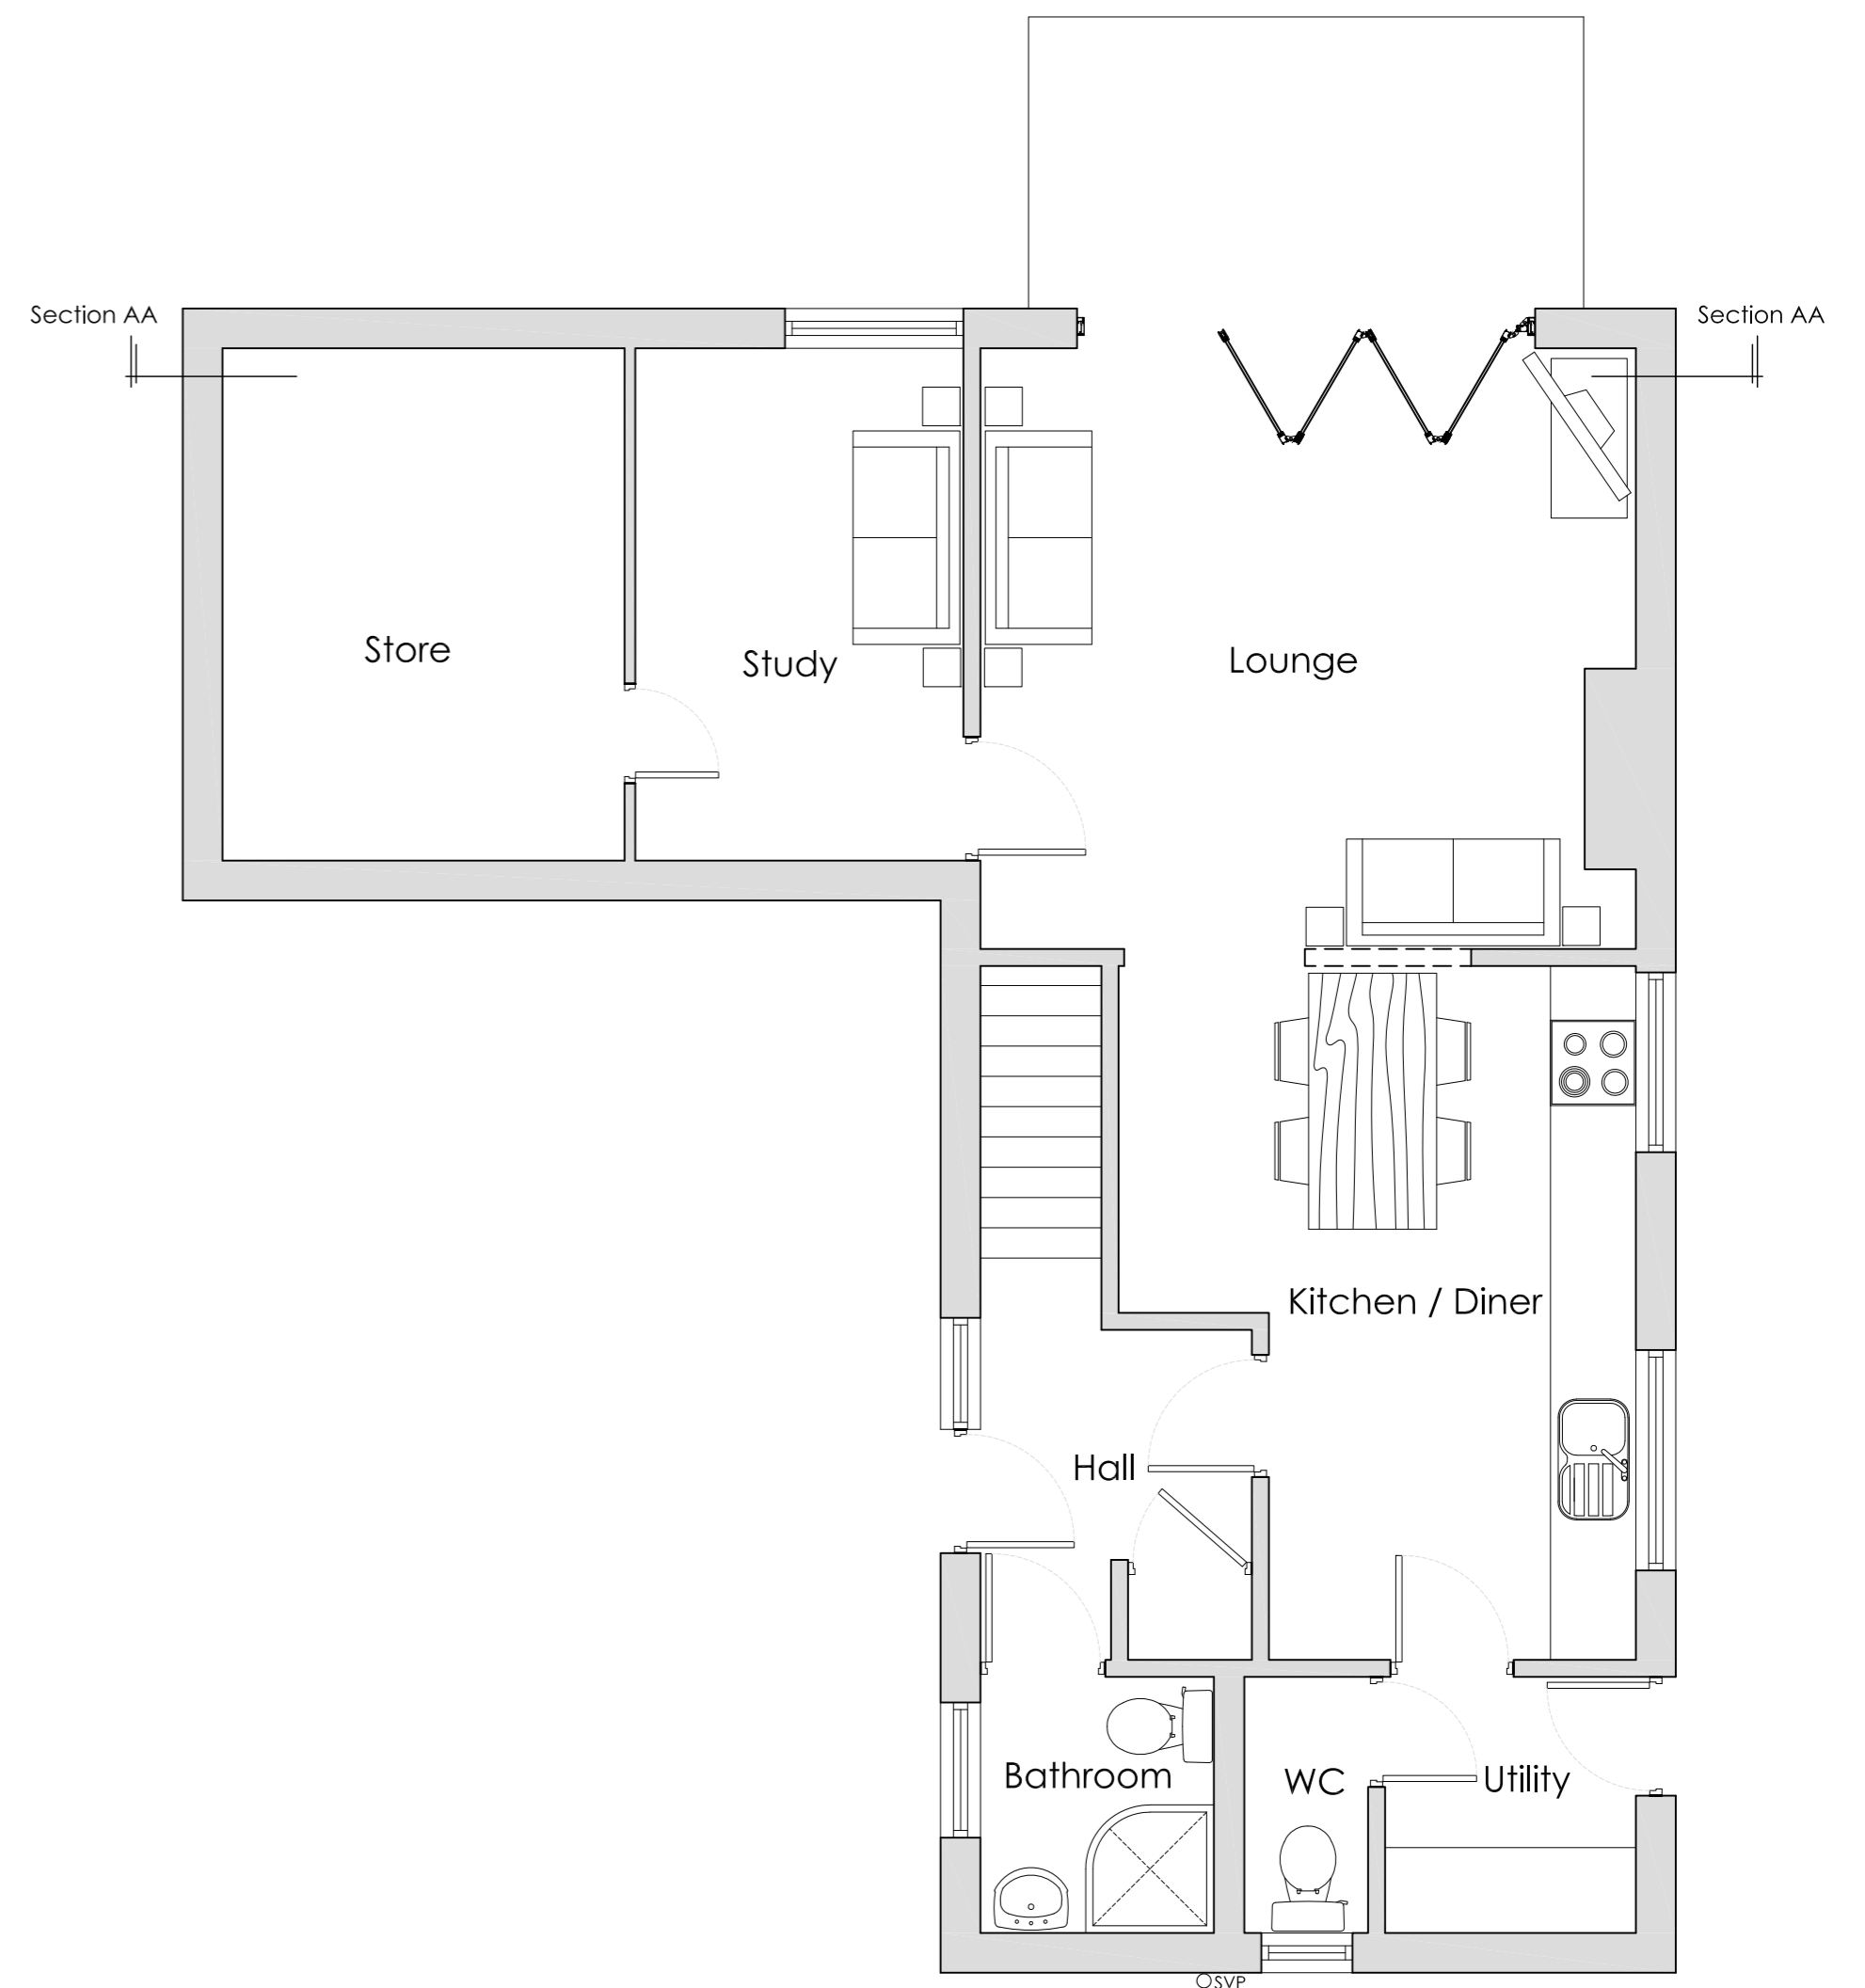

Existing First Floor Plan 1:50

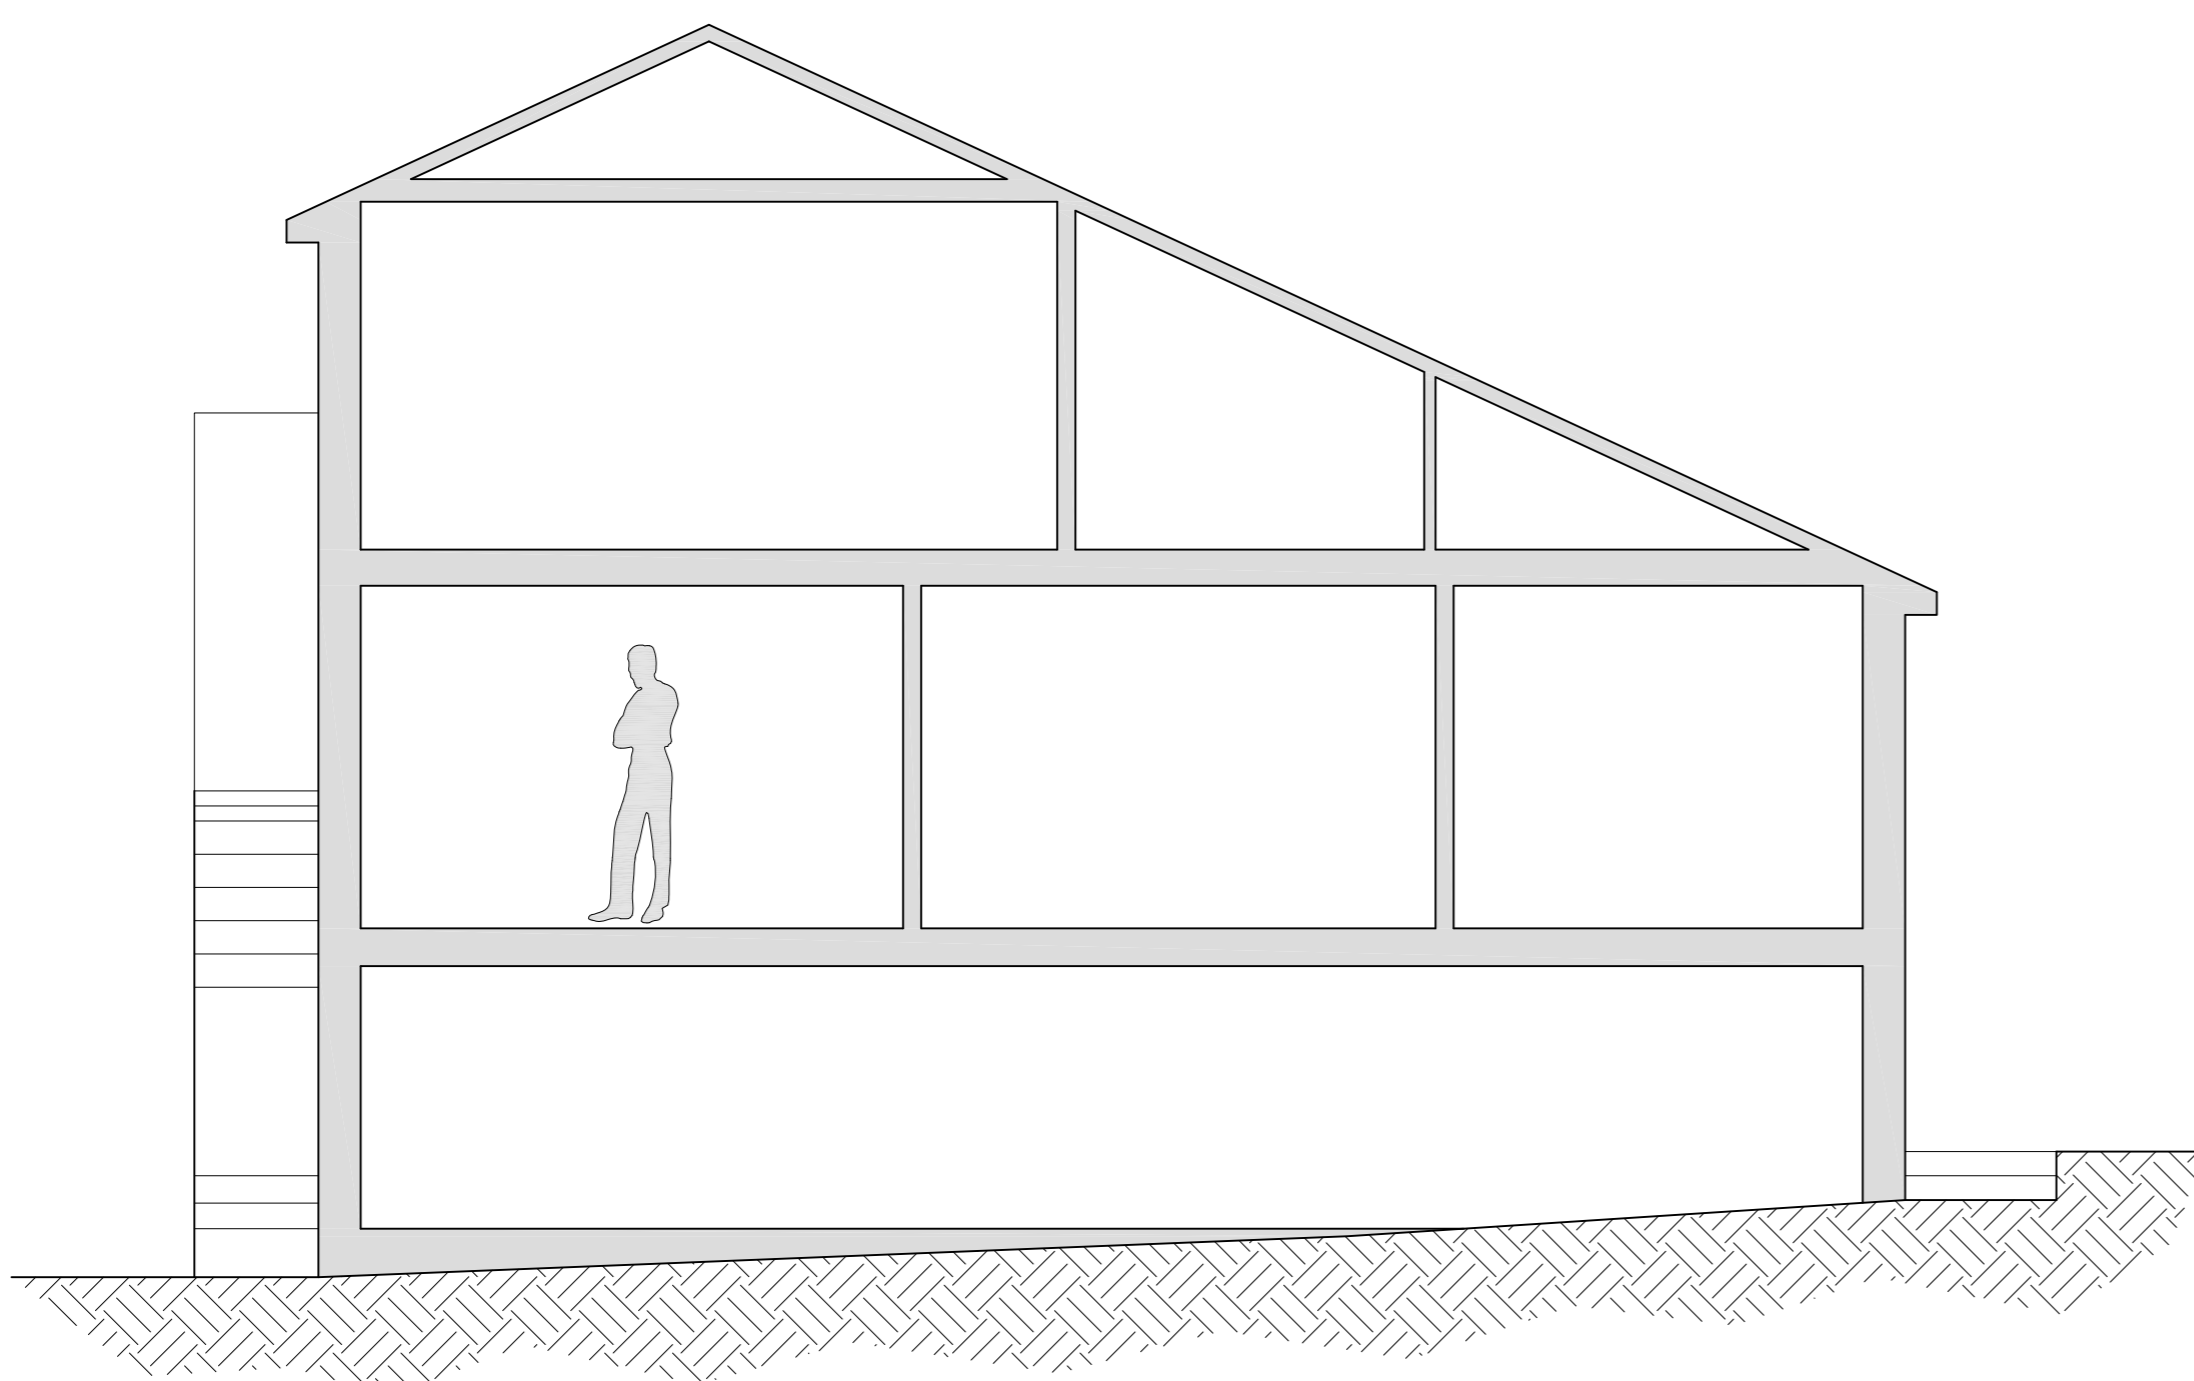

Existing House Section AA 1:50

A	12.08.21	Client name amended.	R.W.F.
Rev	Date	Notes	Author / Ckd

**PLANNING APPLICATION**

**space design**  
 architecture ltd

Eden House, Saltash, Cornwall PL12 6LX  
 t 01752 312129  
 mail@spacedesignarchitecture.co.uk  
 www.spacedesignarchitecture.co.uk

Client  
**Mrs Ann Marie Bagha**

Date  
**July 2021**

Project  
**Loft Extension  
 2 Riverview, Looe**

Scale  
**As annotated**

Drawing  
**Existing Plans & Section**

Drawing Number  
**2118 / 01**

Drawn  
**R.W.F.**

Revision  
**A**