




Proposed Site Plan 1:100

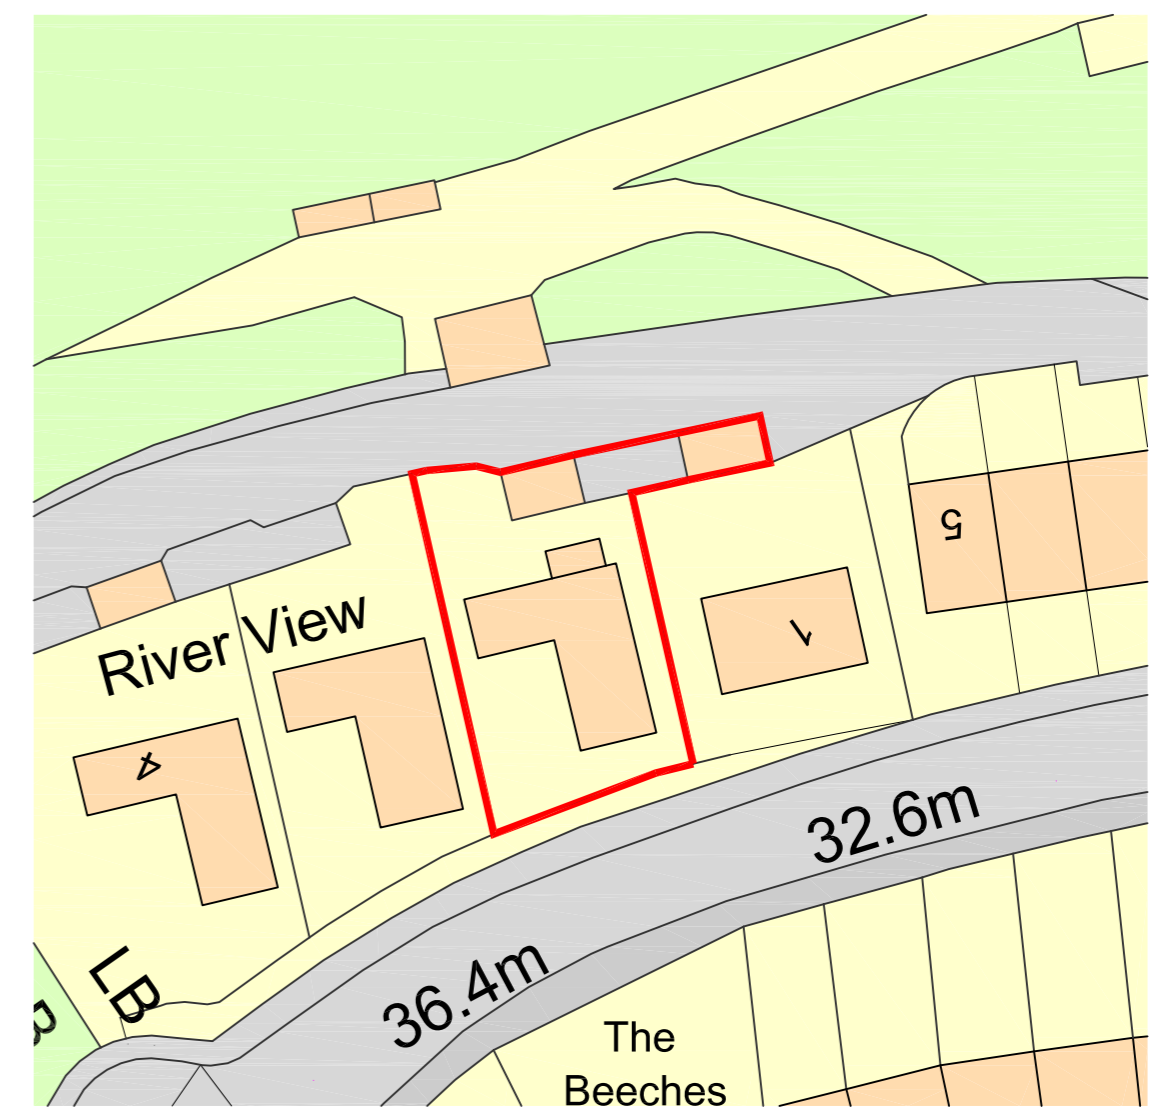


Block Plan 1:500

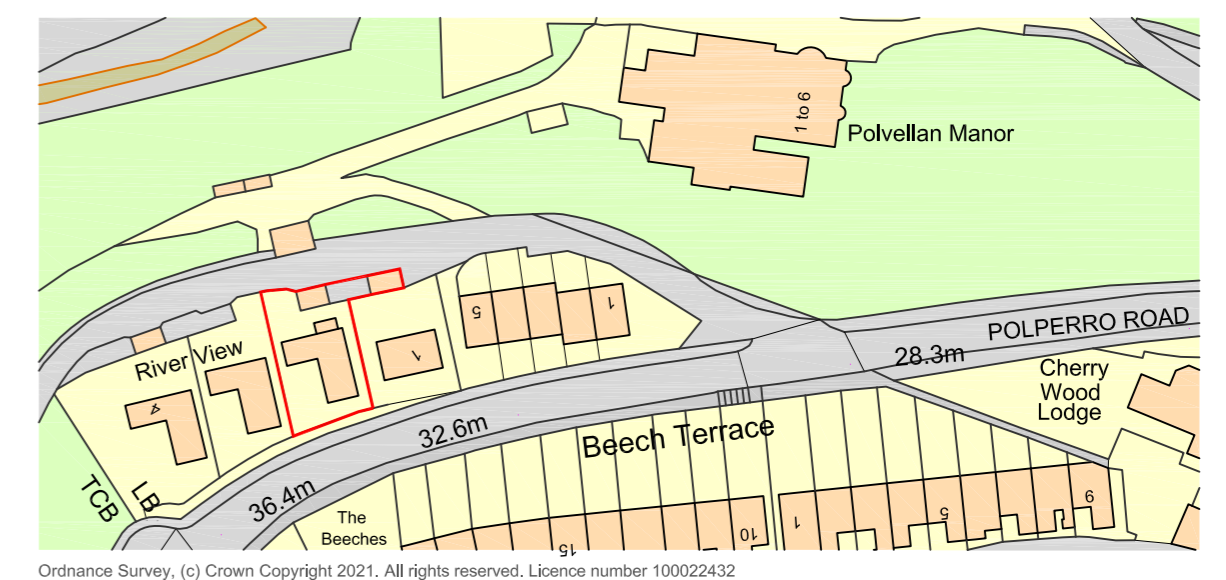

Location Plan 1:1250

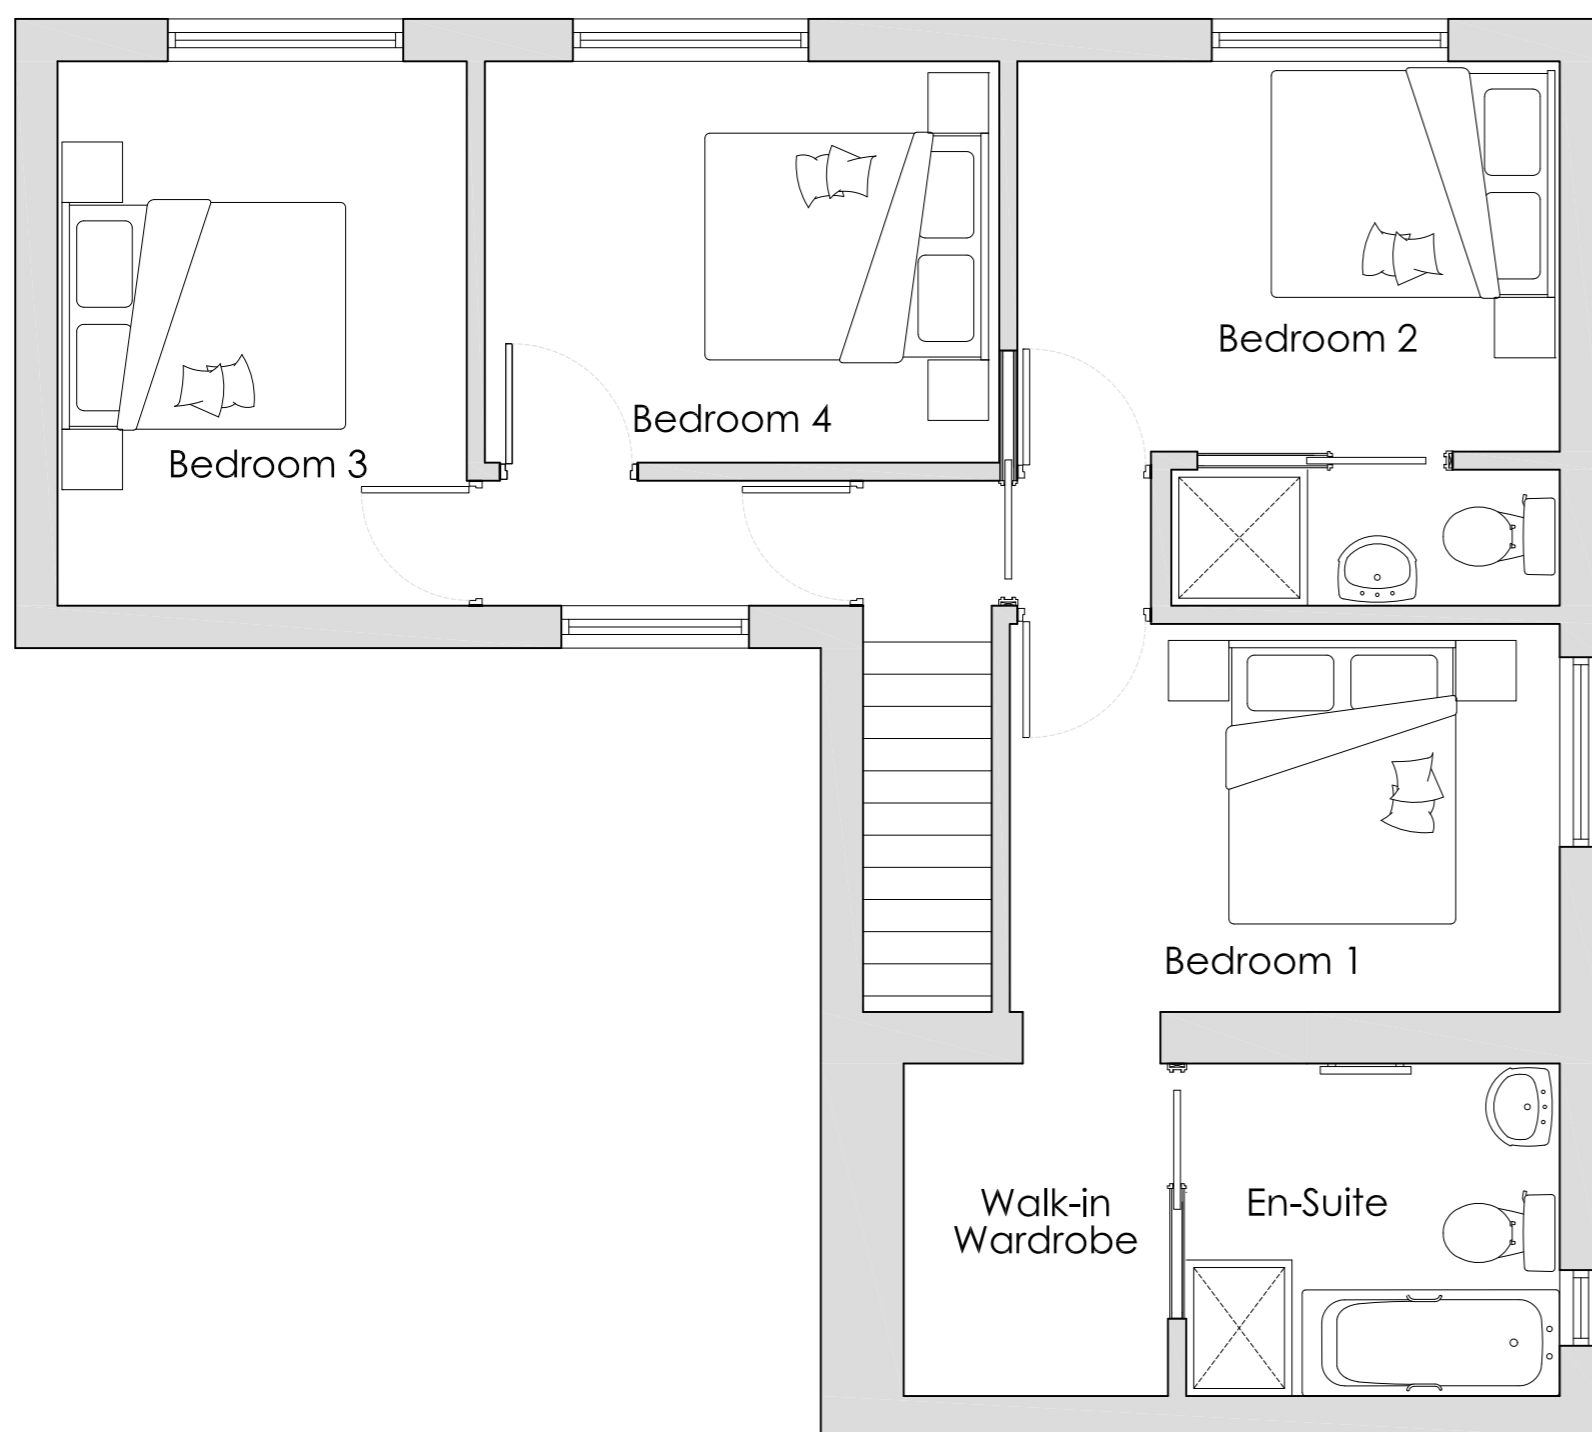

Proposed Ground Floor Plan 1:50

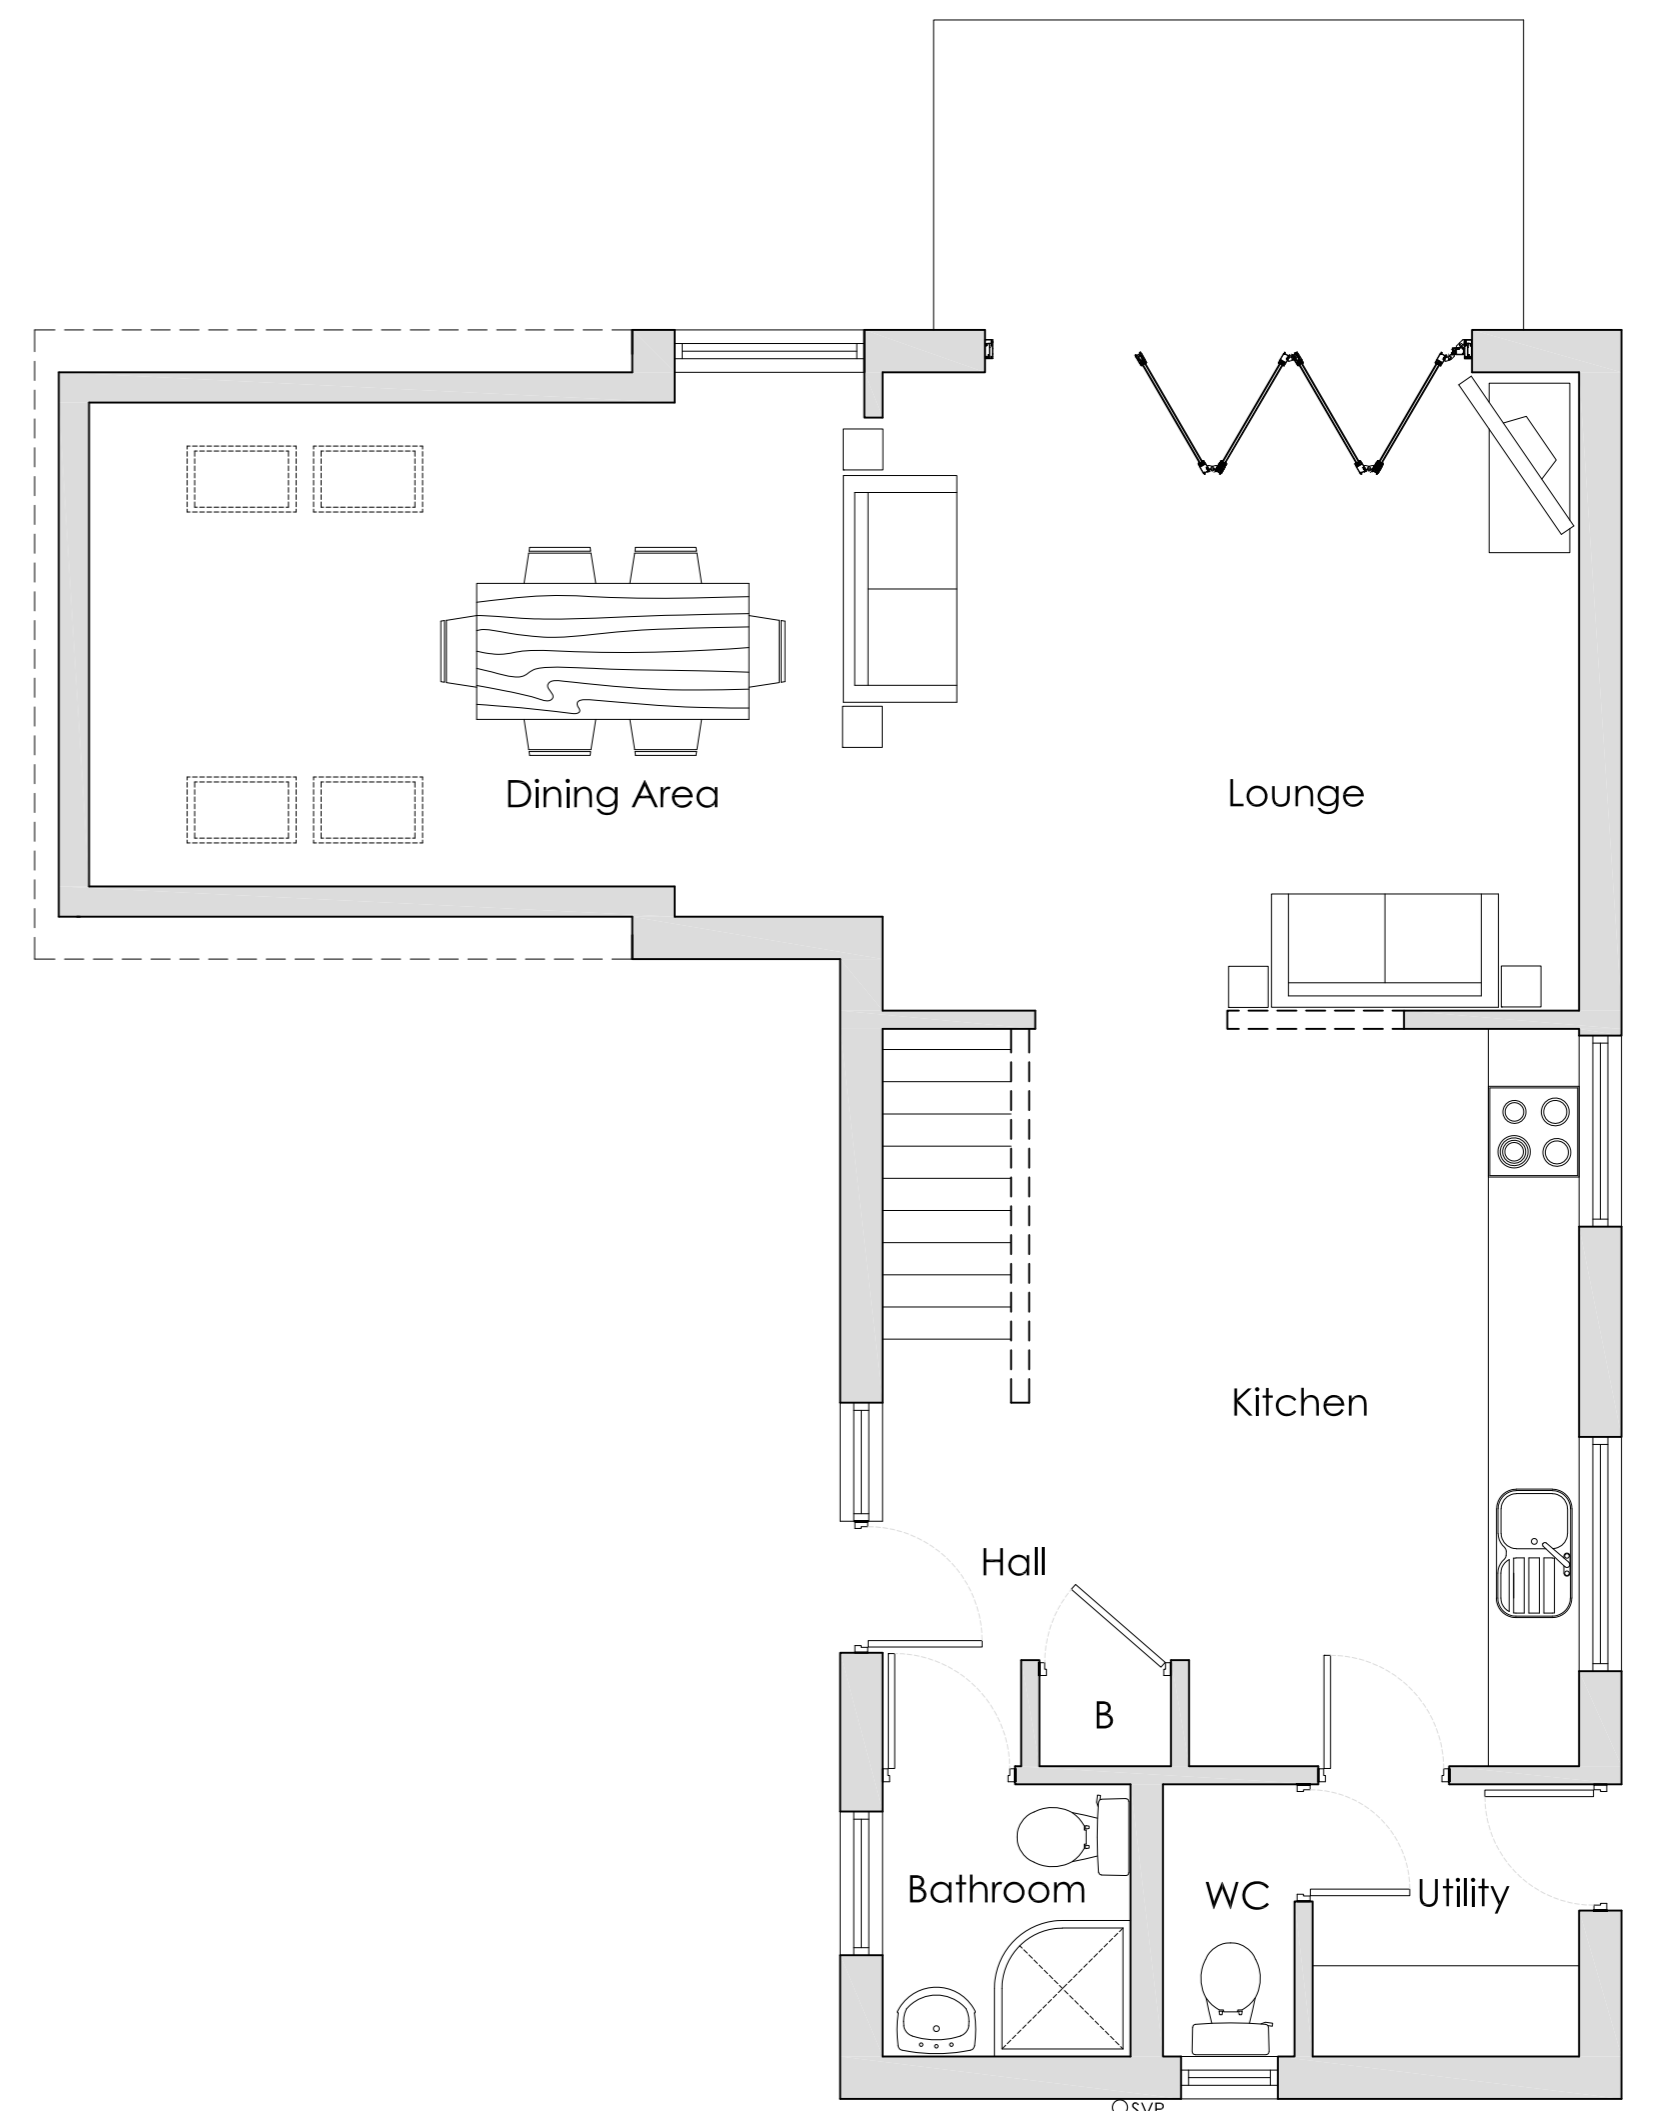

Proposed First Floor Plan 1:50

Rev	Date	Notes
A	12.08.21	Client name amended.

R.W.F.
Author / Ckd

PLANNING APPLICATION

space design
architecture ltd

Eden House, Saltash, Cornwall PL12 6LX
 t 01752 312129
 mail@spacedesignarchitecture.co.uk
 www.spacedesignarchitecture.co.uk

Client
Mrs Ann Marie Bagha
 Project
**Loft Extension
 2 Riverview, Looe**
 Drawing
Proposed Plans
 Drawn
R.W.F.

Date
July 2021
 Scale
As annotated
 Drawing Number
2118 / 03
 Revision
A