




NORTH-EAST ELEVATION

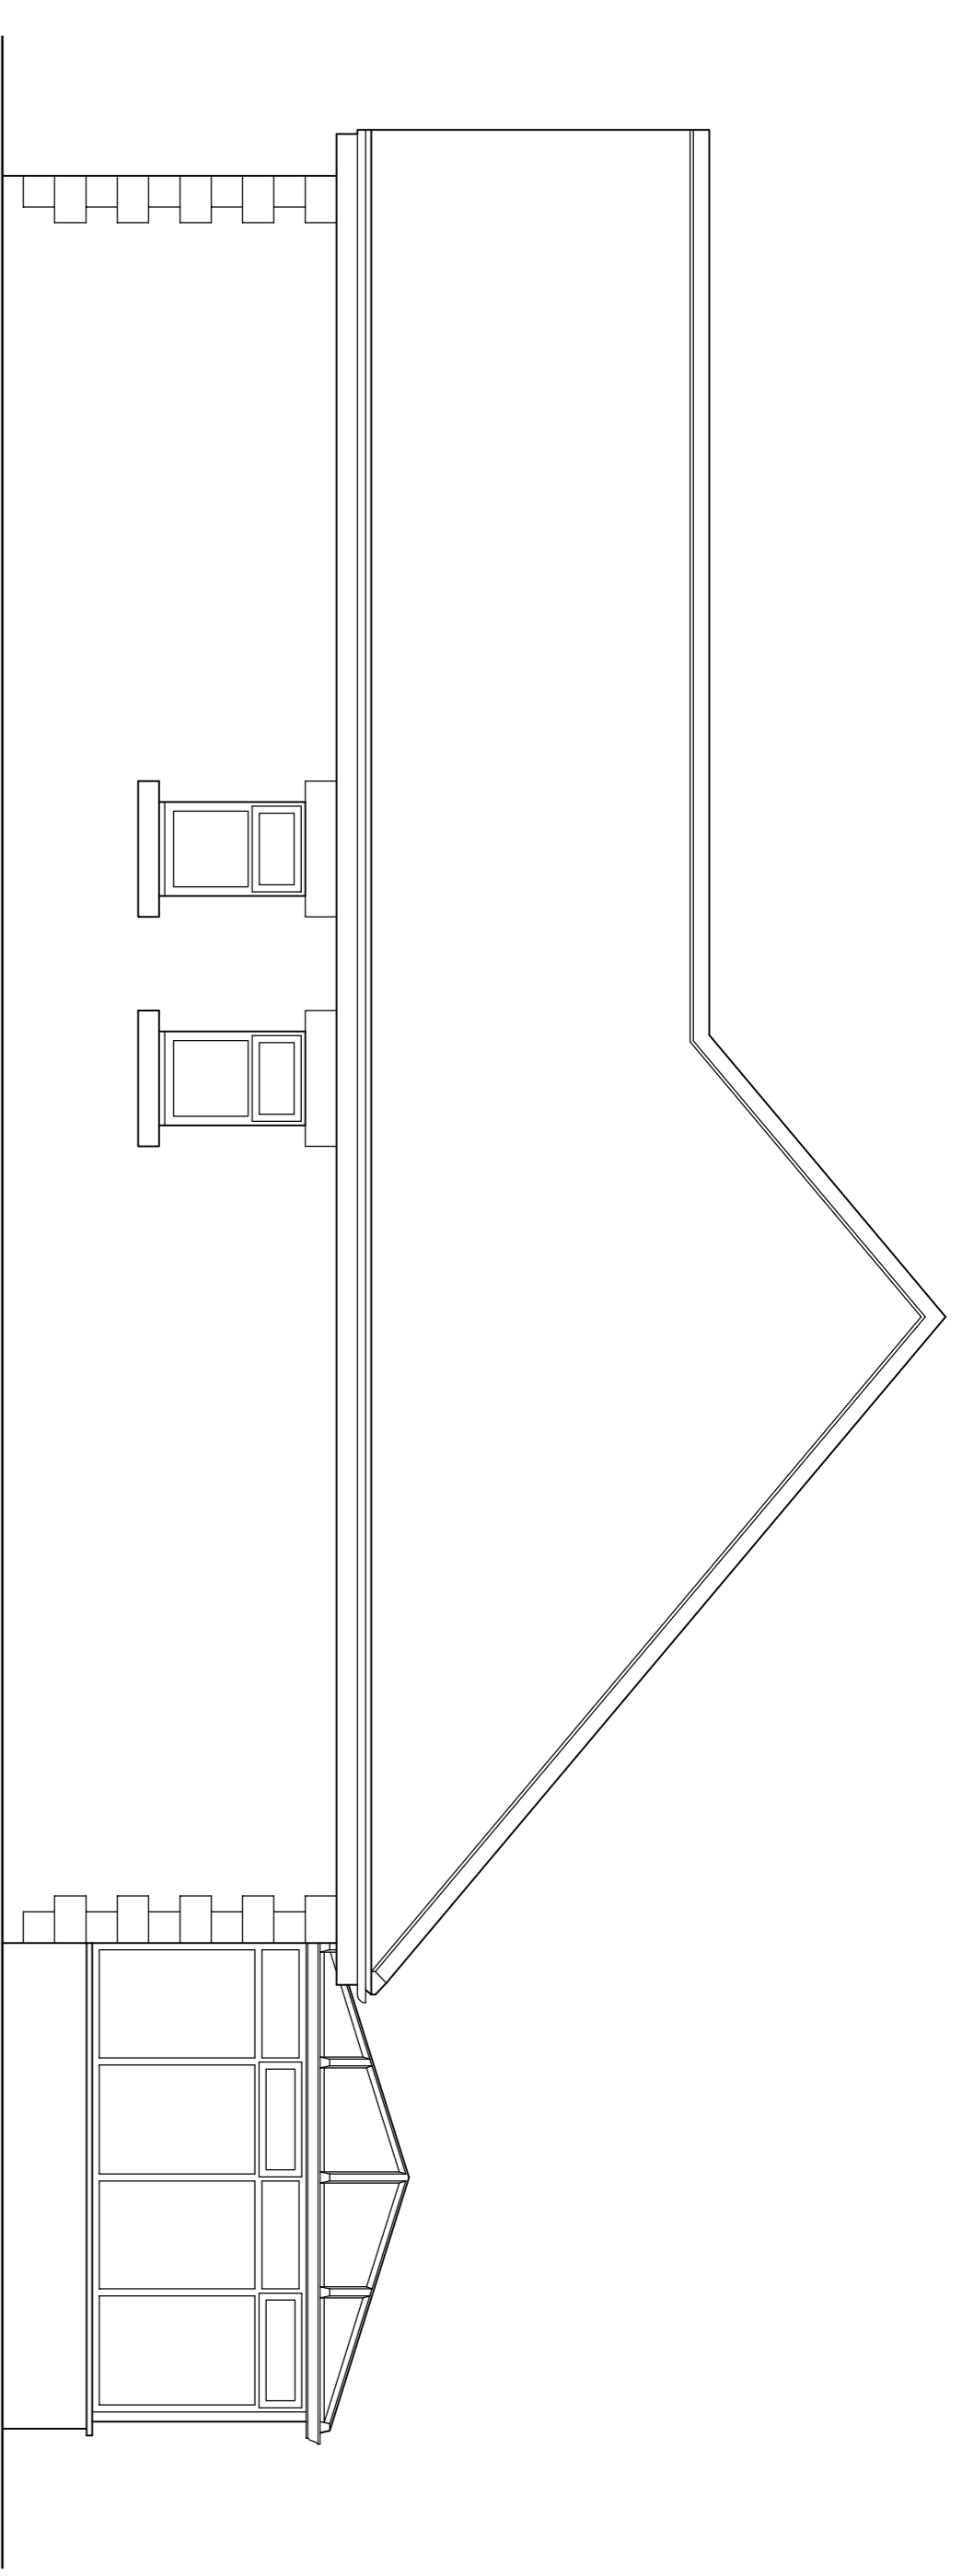


SOUTH-WEST ELEVATION

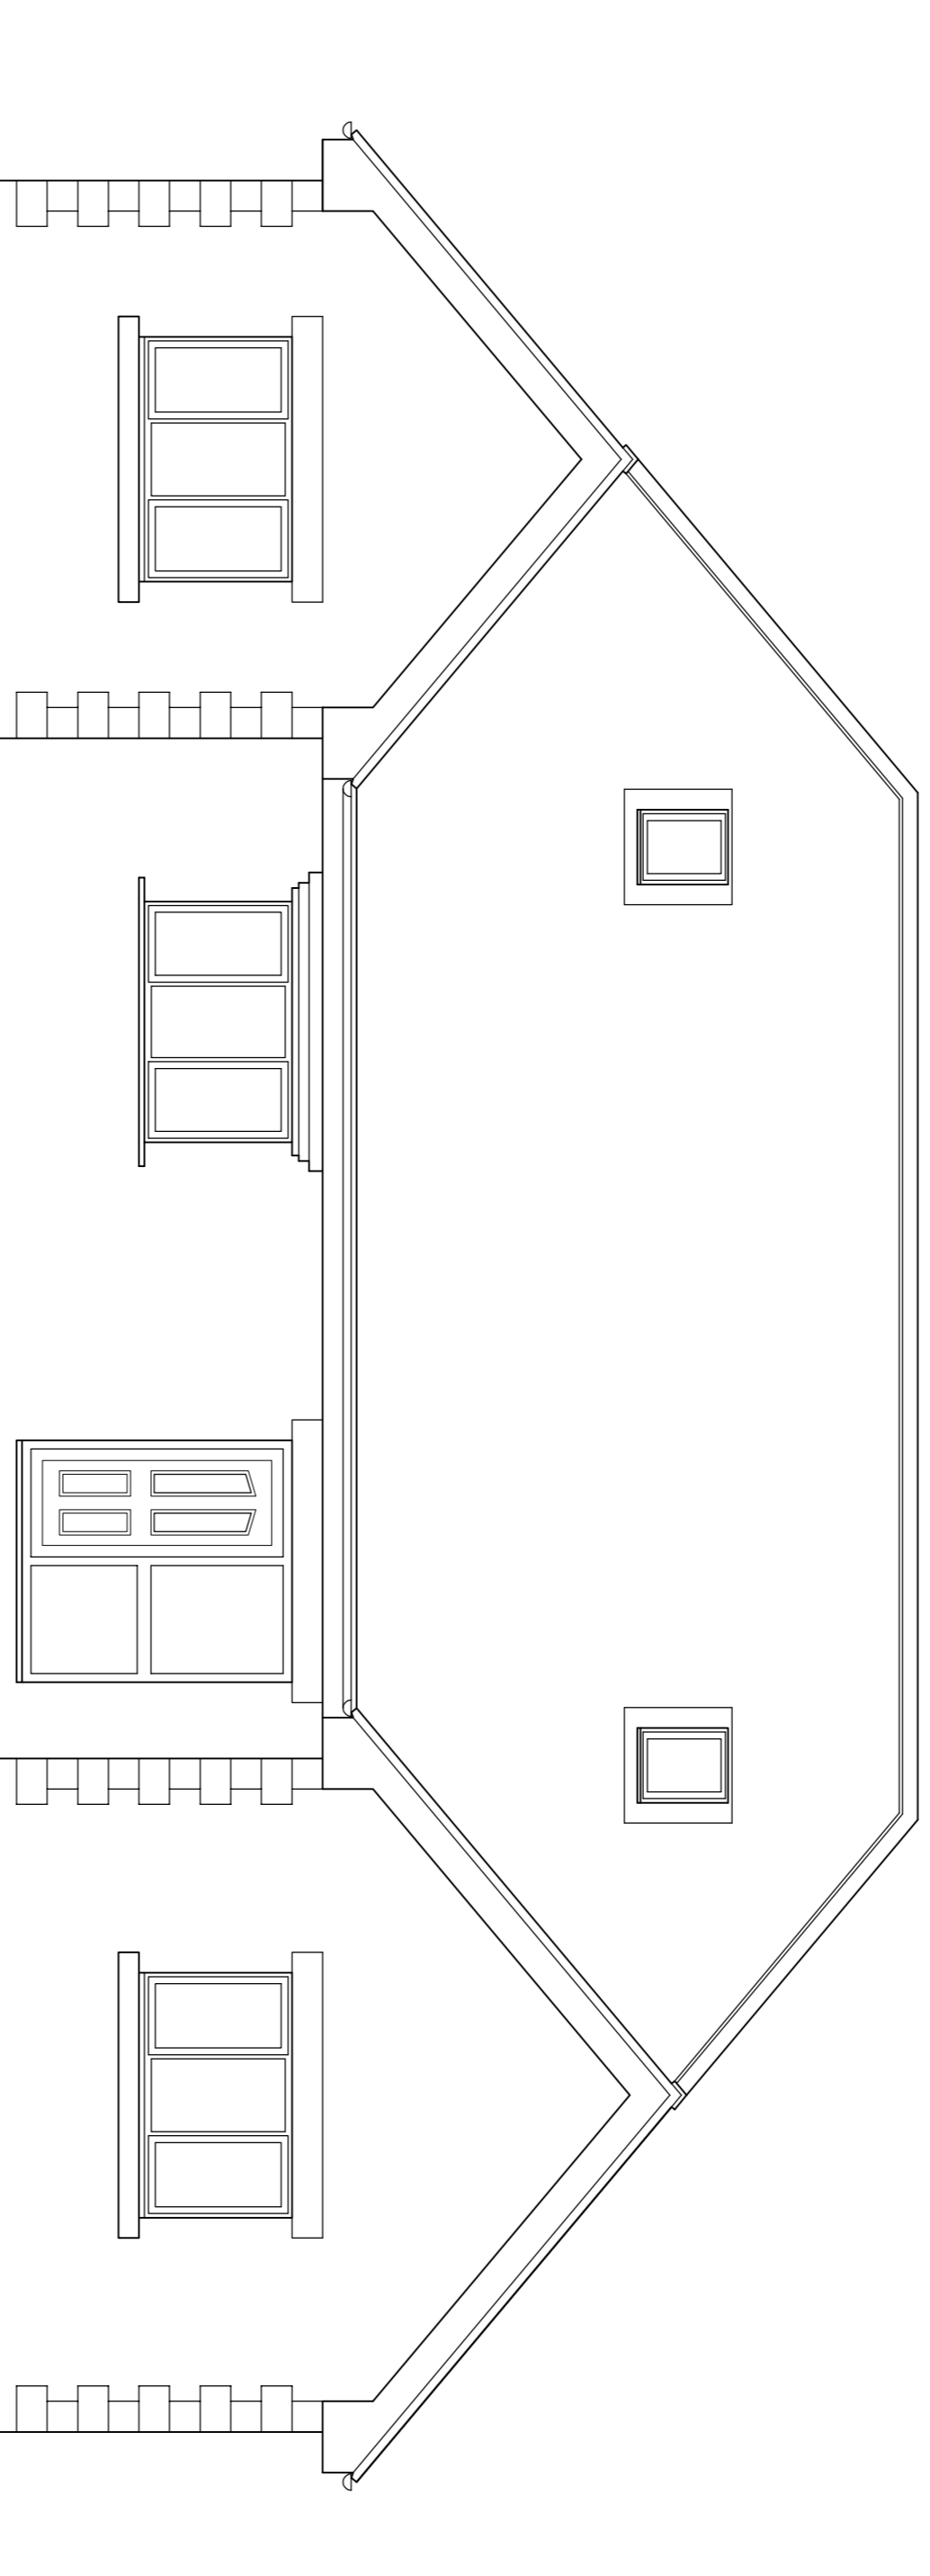

NORTH-WEST ELEVATION

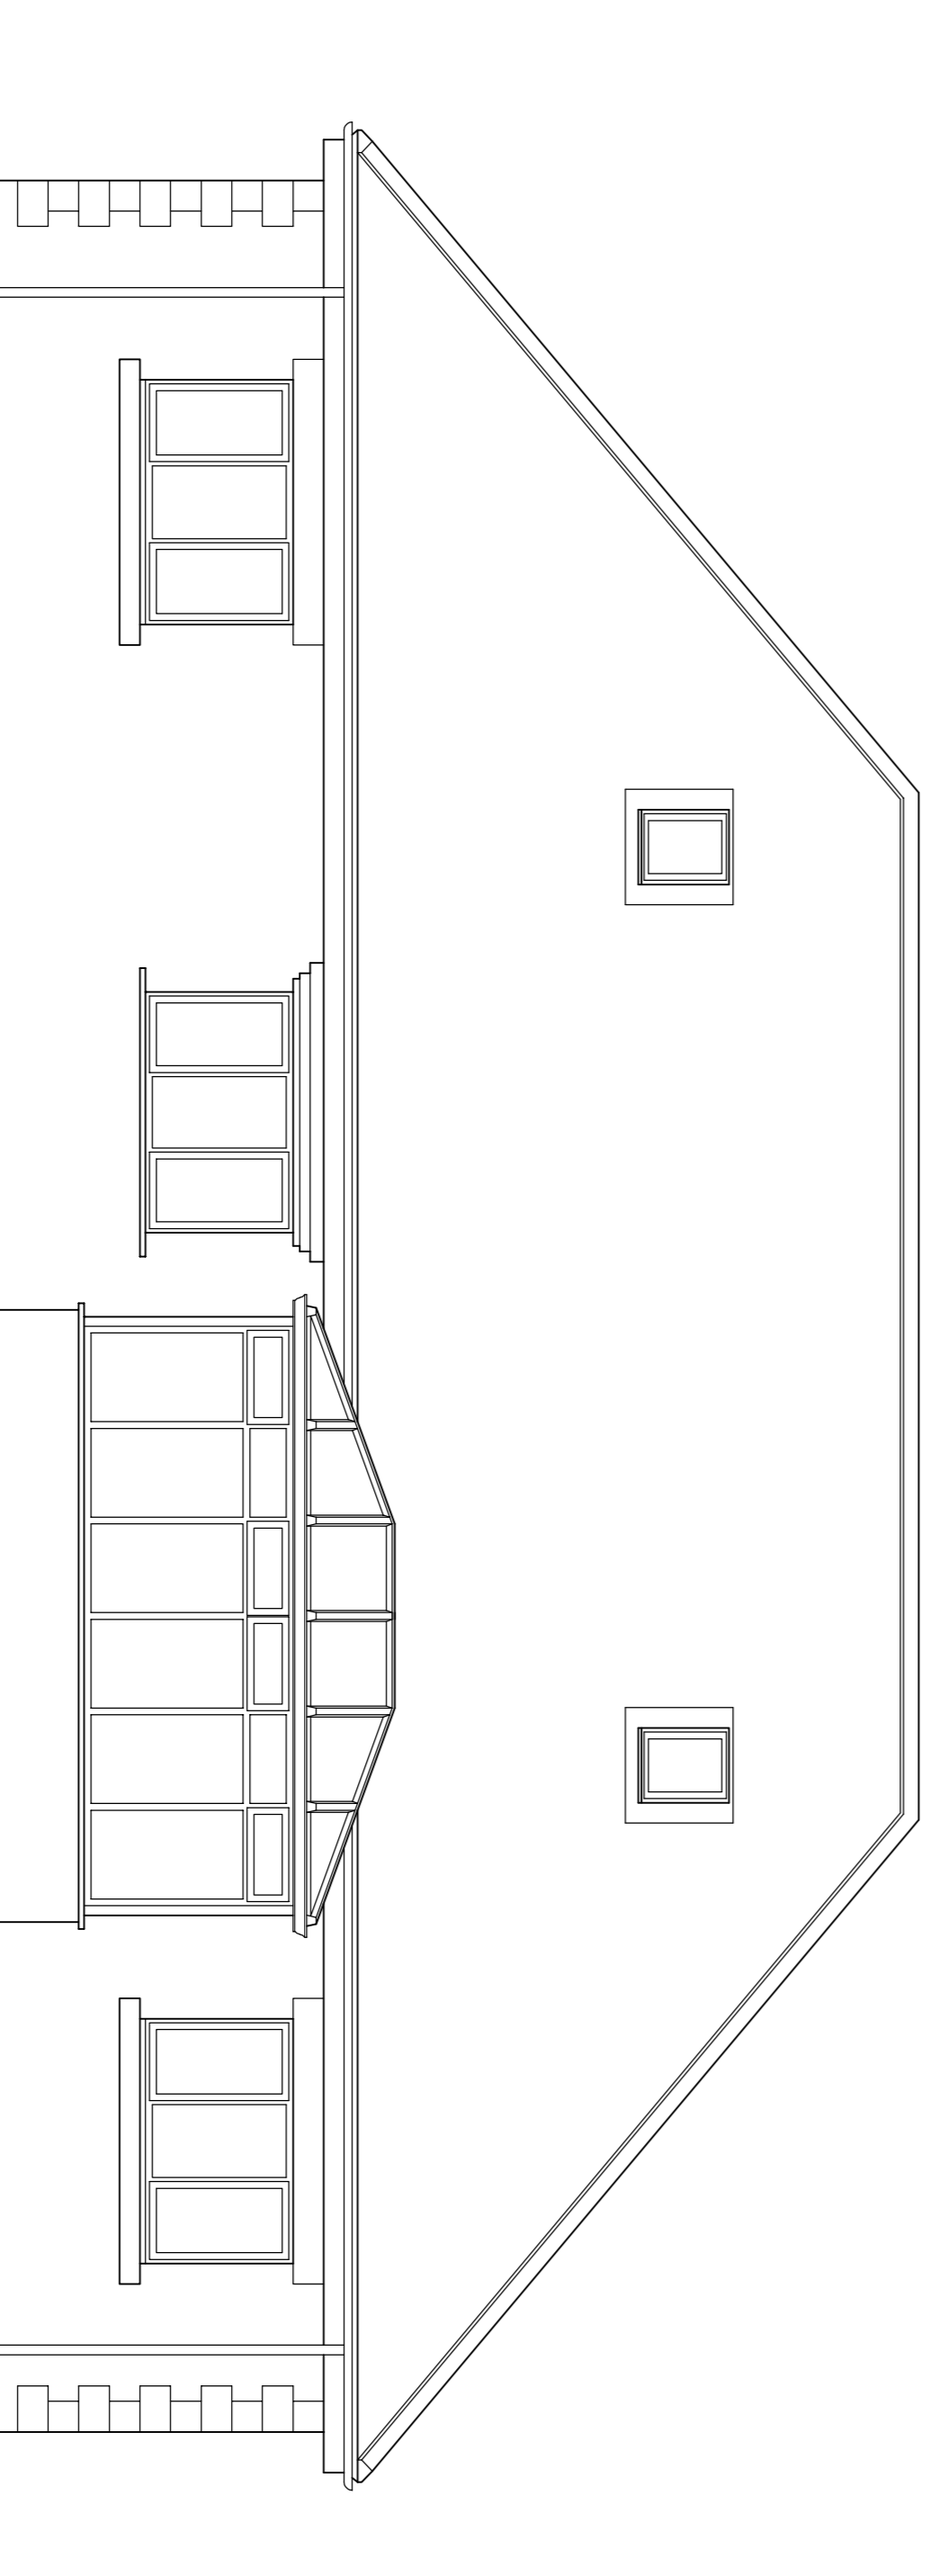

SOUTH-EAST ELEVATION

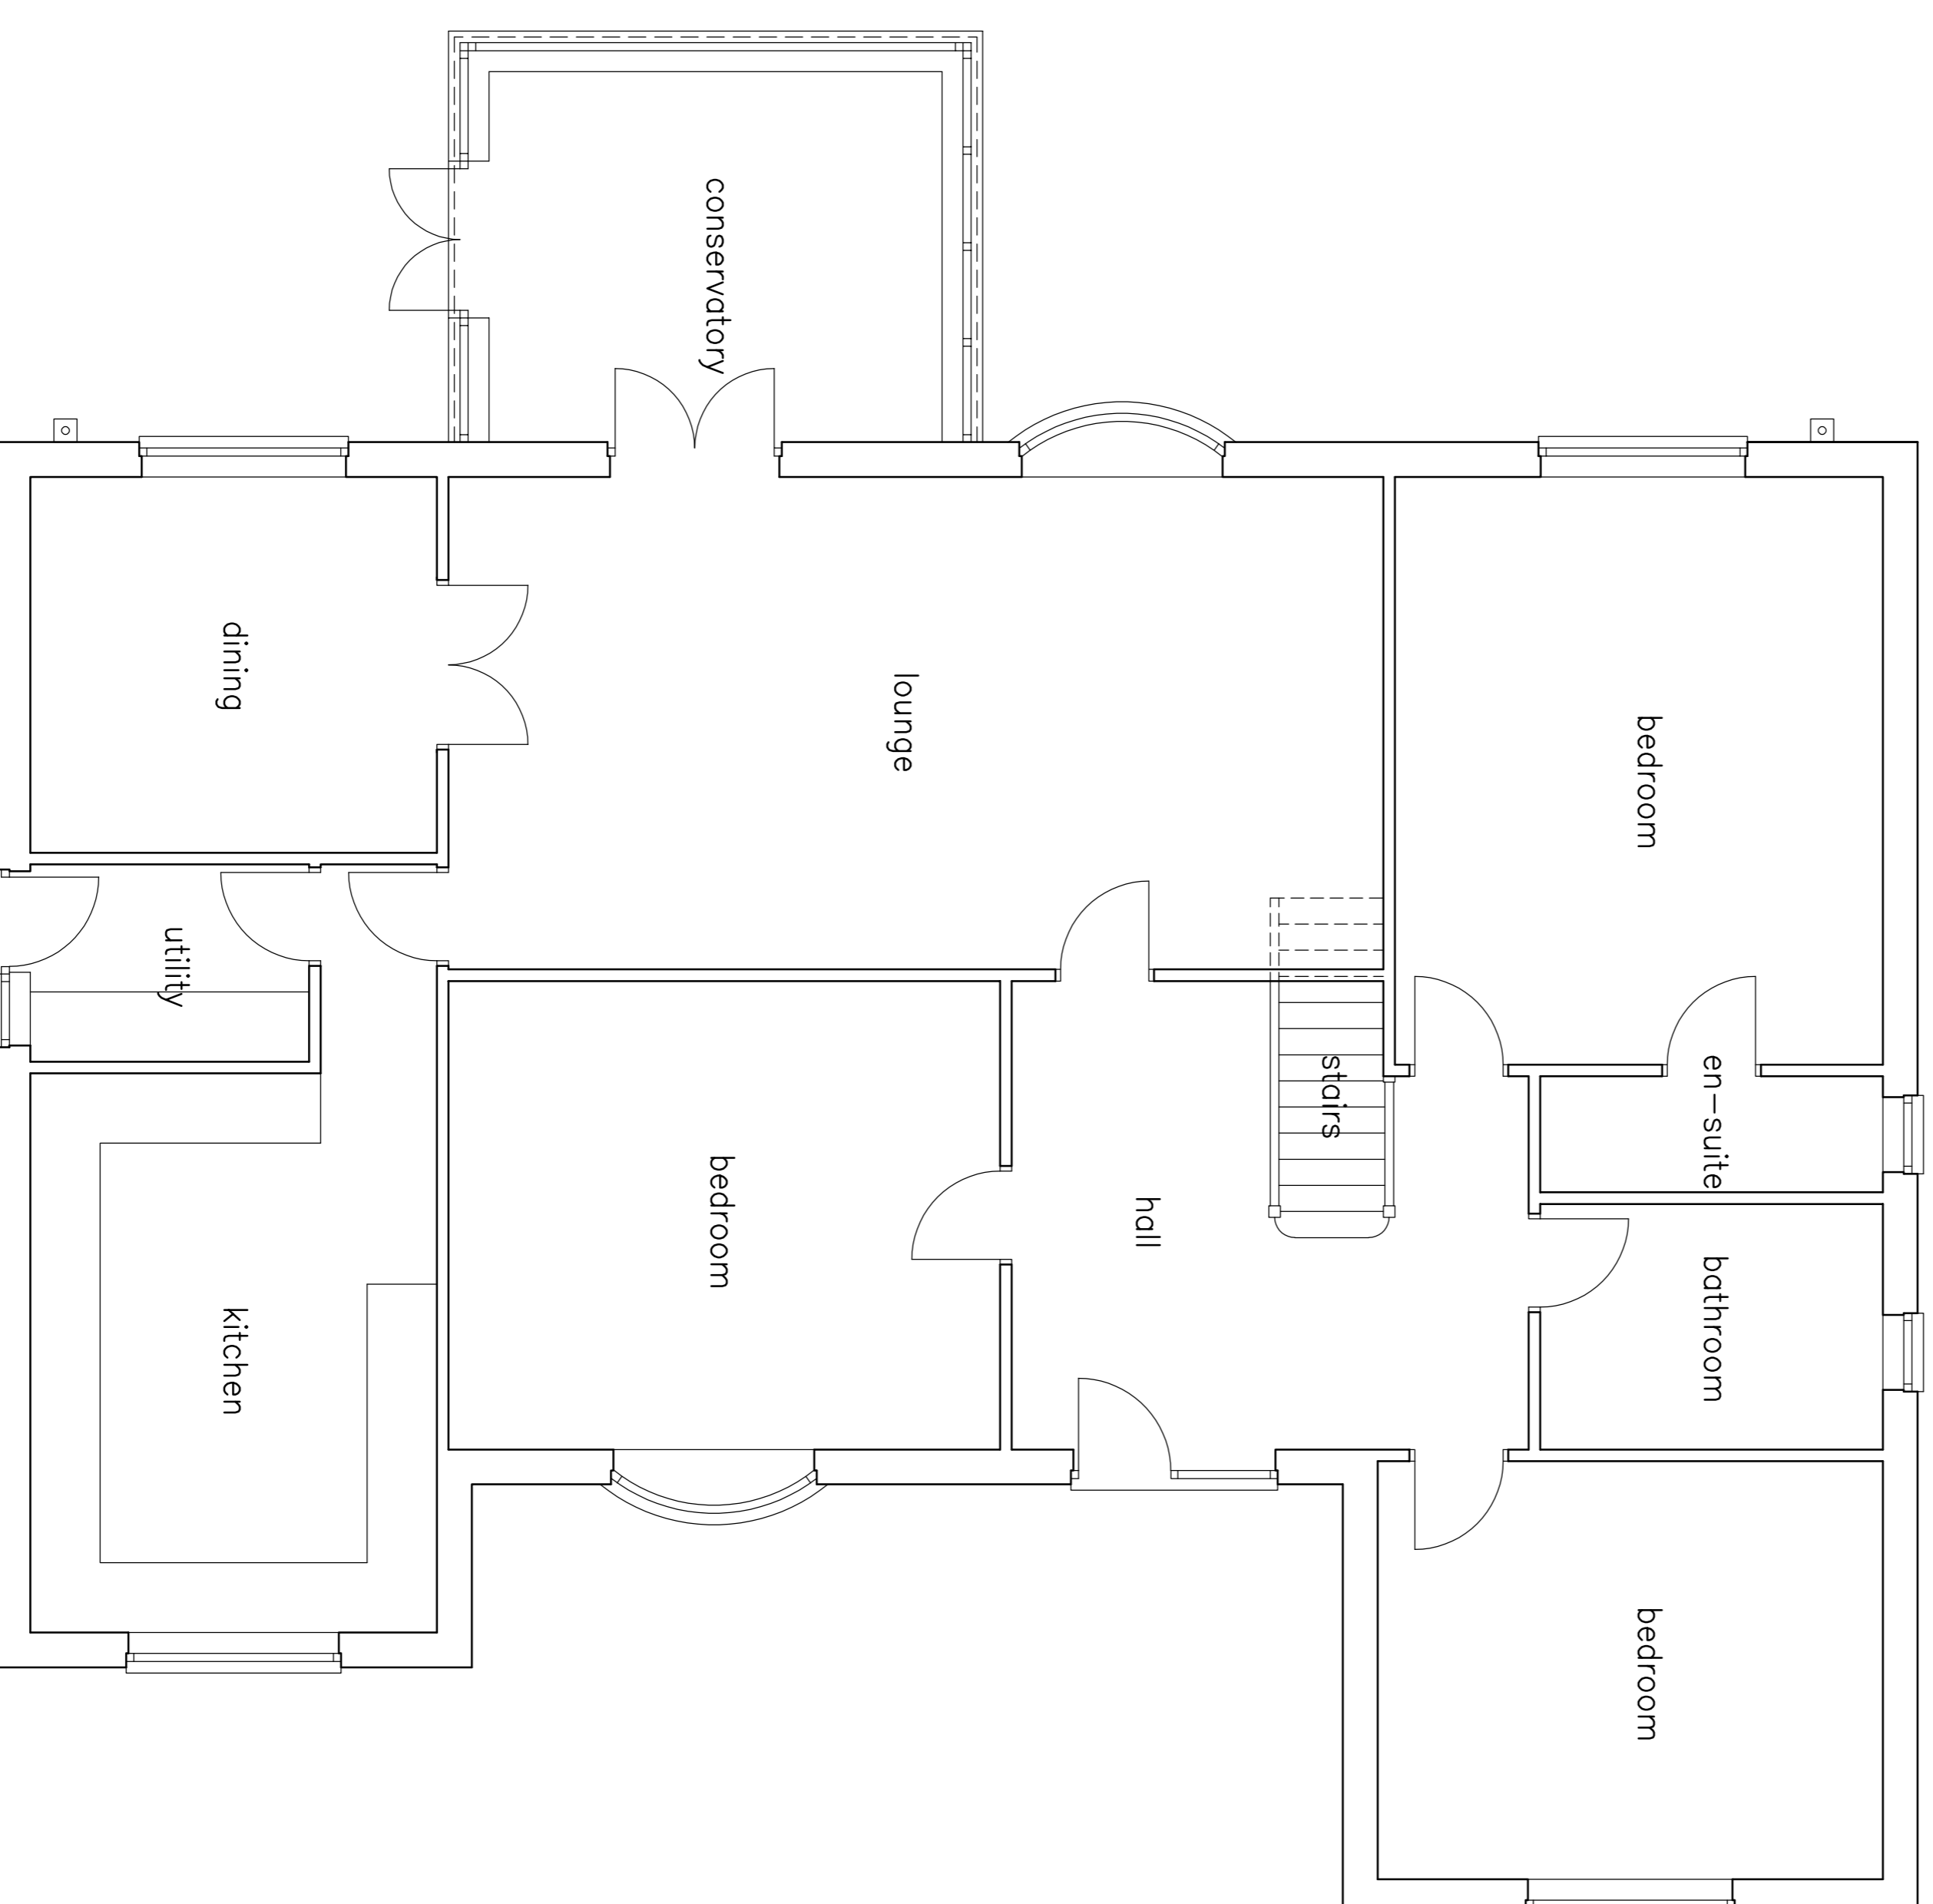

GROUND FLOOR PLAN

KJW ARCHITECTURAL SERVICES,
21 QUAKER LANE,
NORTHALLERTON,
NORTH YORKSHIRE,
DL6 1EE.
TEL NO : 01609 772230.
MOBILE NO: 0790 5257673.
EMAIL: kjwarchservices@aol.com

All dimensions to be checked on site.
 Do not scale off this drawing.
 Any discrepancies to be reported to
 KJW Architectural Services.
 Copyright © All rights reserved. No part of this
 drawing may be reproduced, or transmitted
 in any form without the prior permission in
 writing of KJW Architectural Services.

No.	Date	Description	Checked	Notes

Project		Scale	
Proposed alterations & extension, 5 Fellside View, Burnhope, Co. Durham, DH7 0BE.		1:50	
Client		Date	
Mr & Mrs P. Rowland.		July 2021	
Title		Drawn by	
Ground Floor Plan & Elevations as Existing.		KJW	
Dwg No.		Checked by	
PR:21/10			
Rev.		 	
A			