




NORTH-EAST ELEVATION

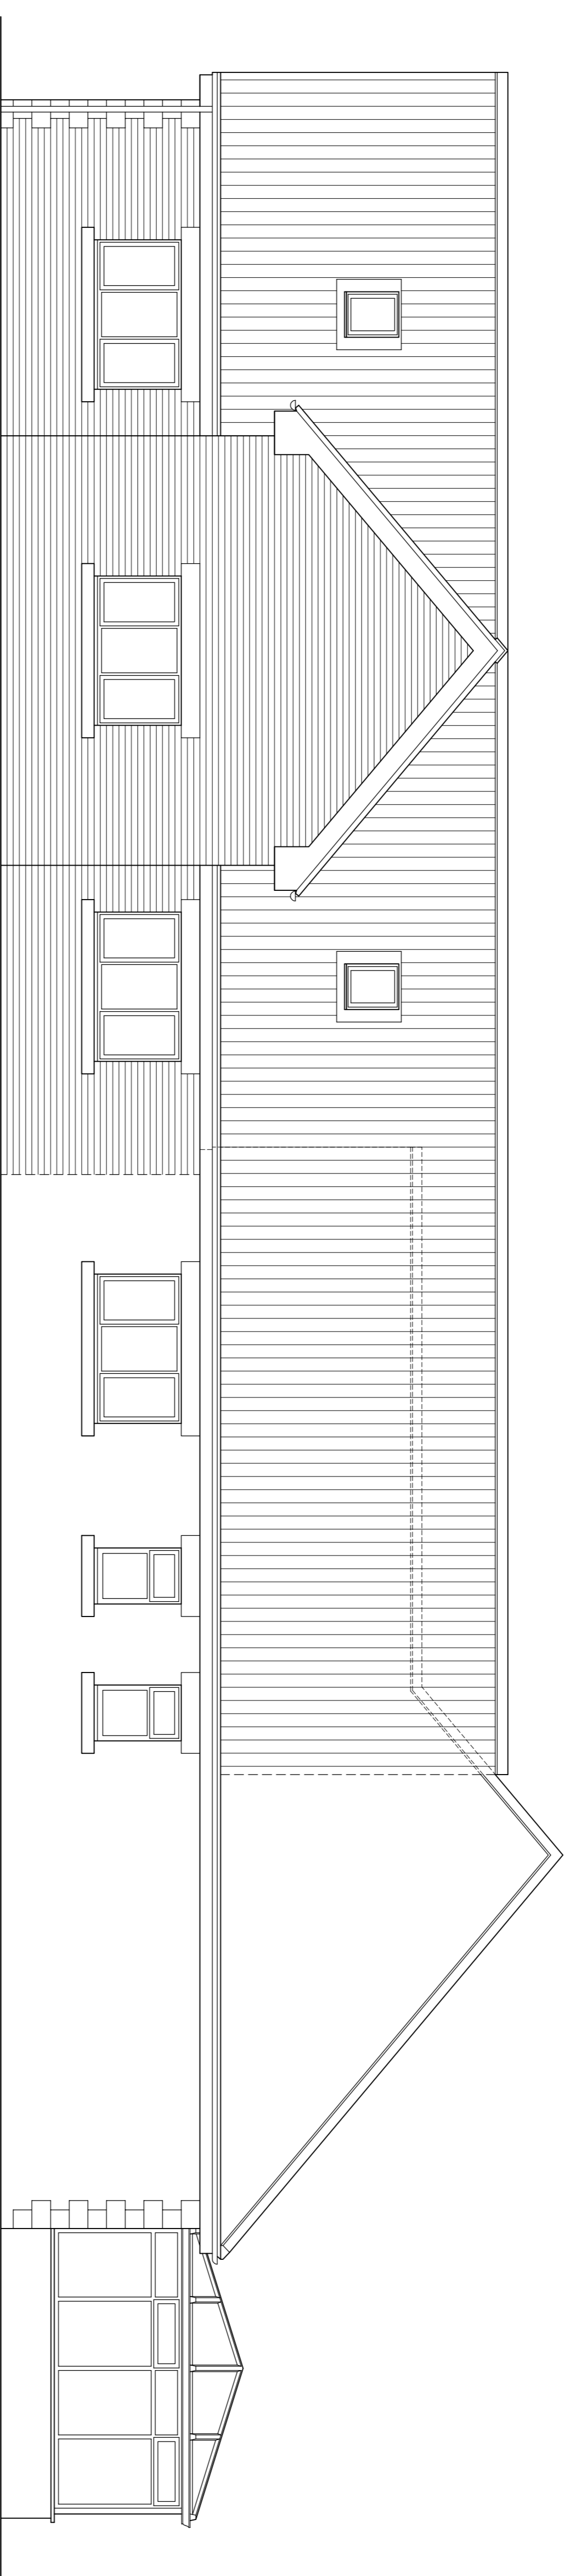

SOUTH-WEST ELEVATION

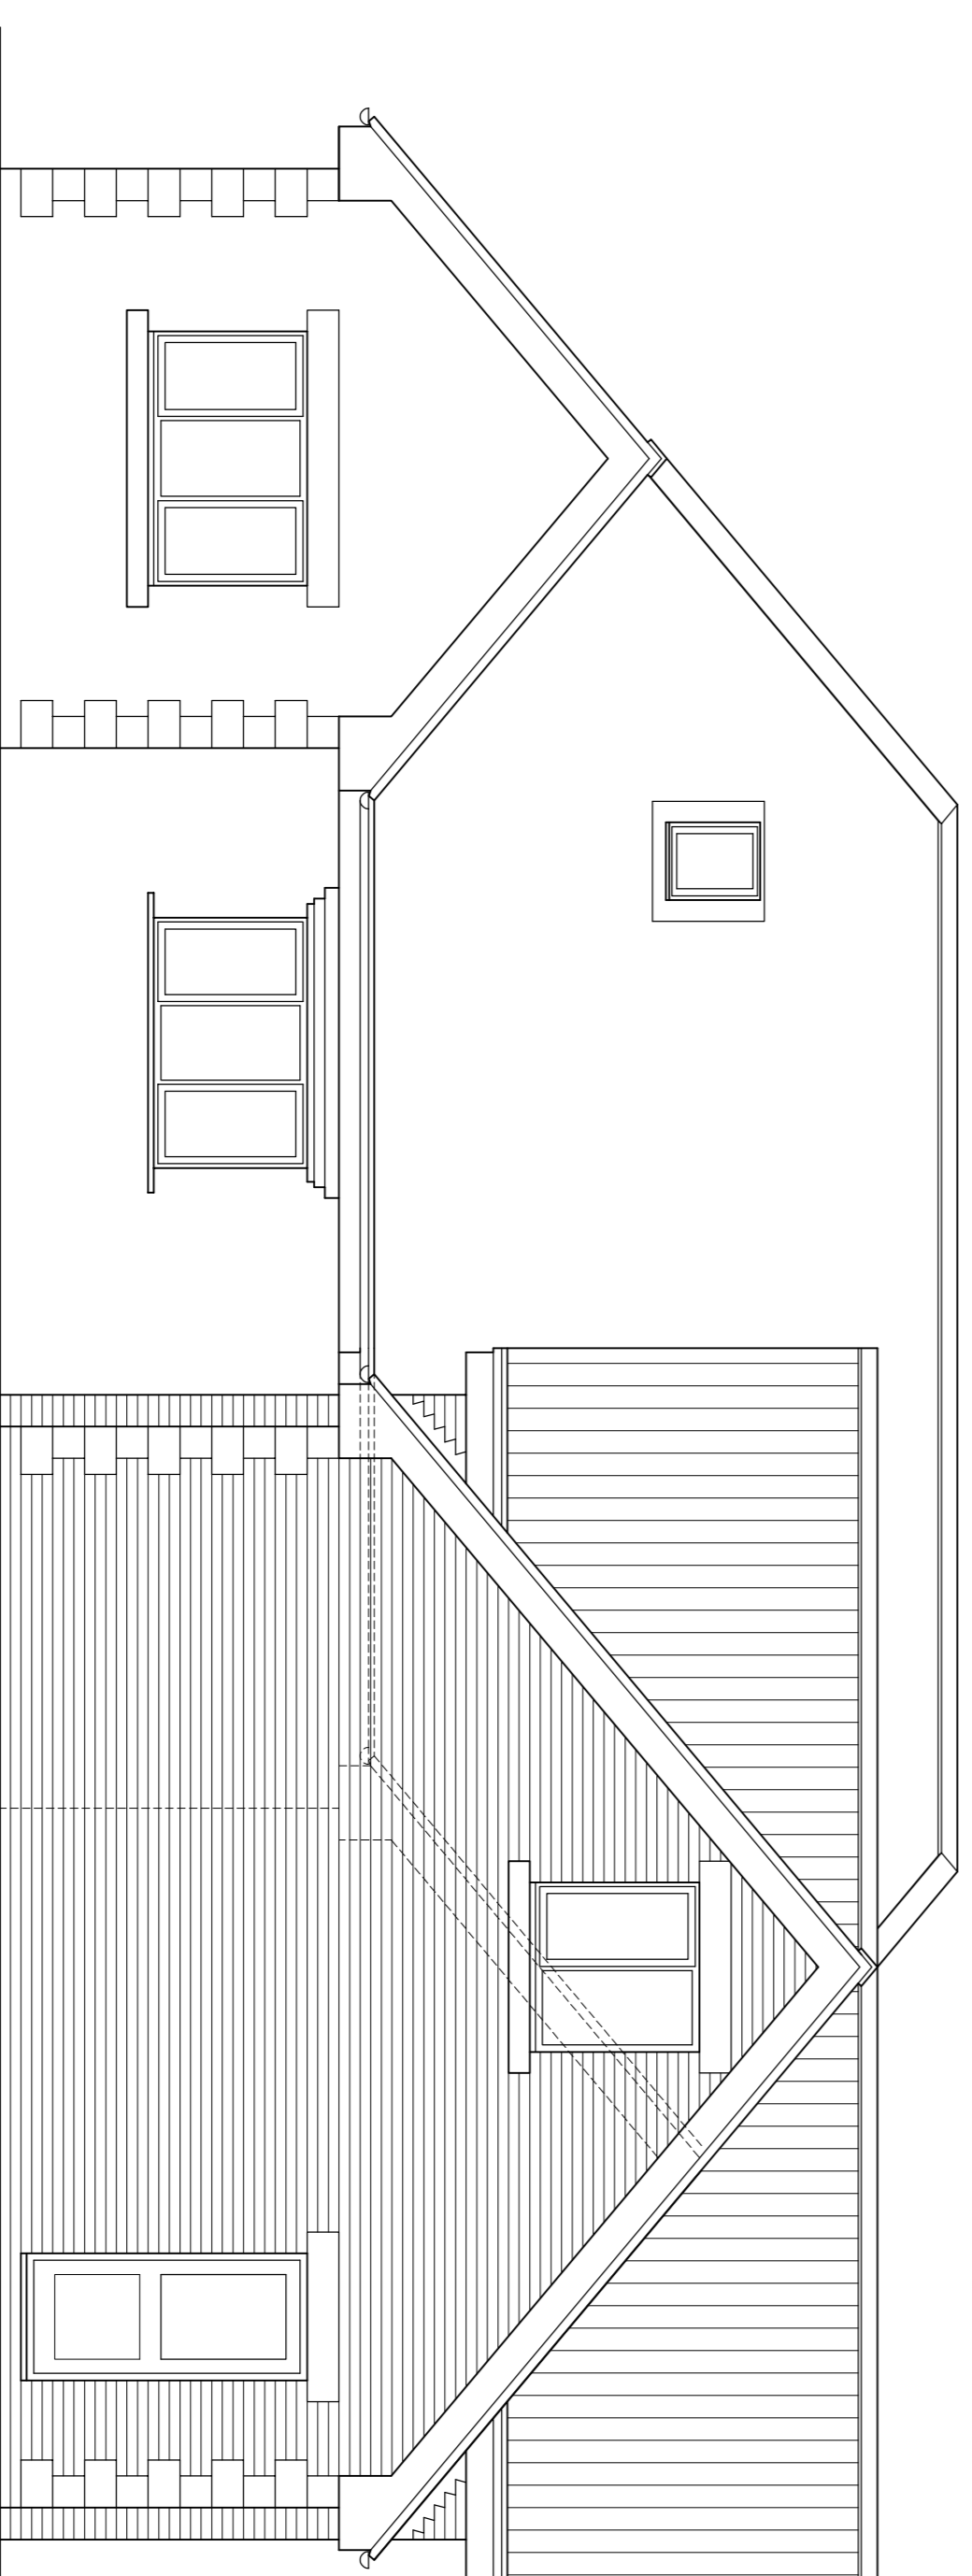

NORTH-WEST ELEVATION

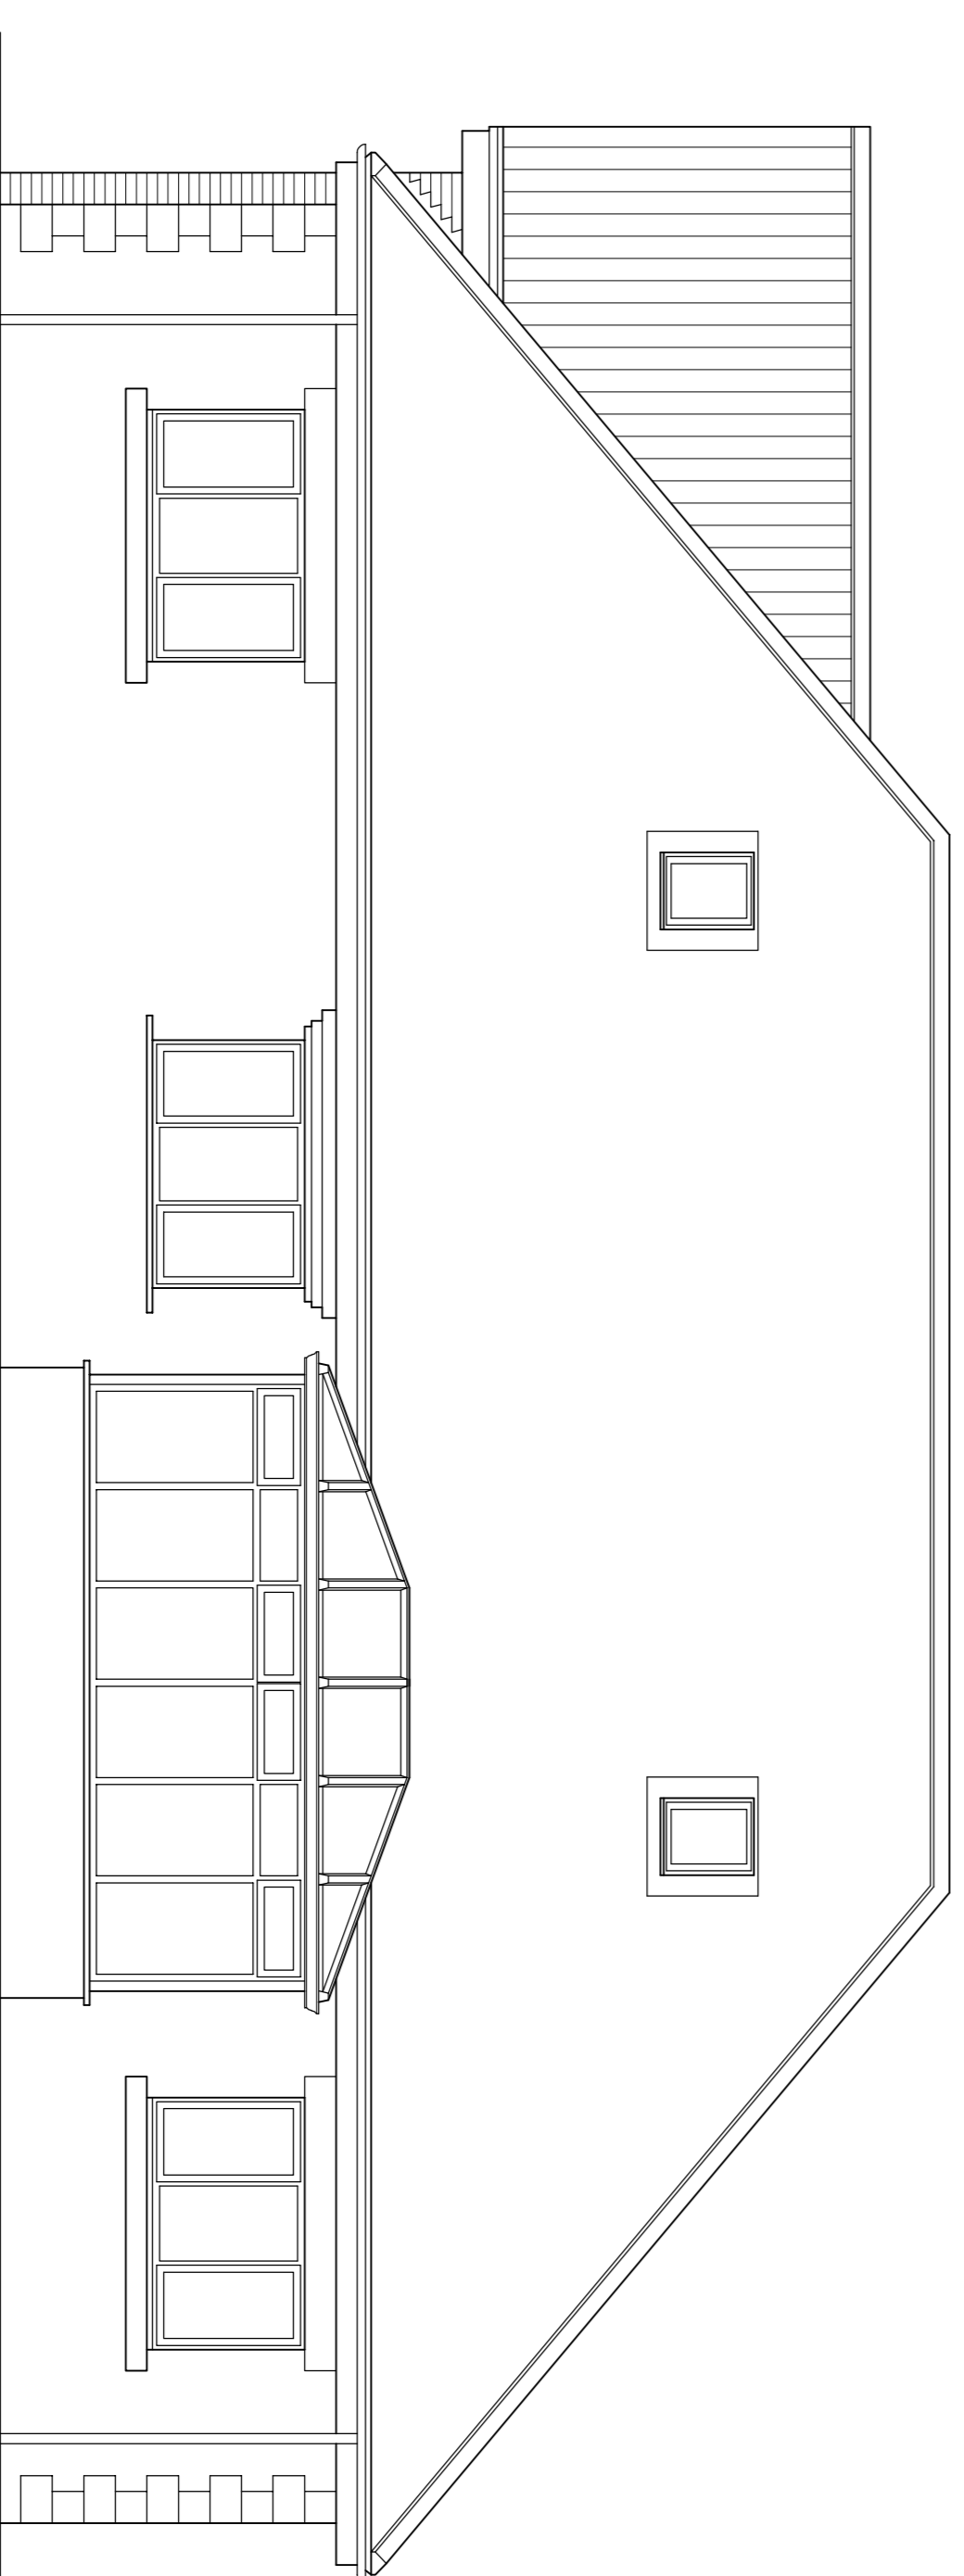

NORTH-WEST ELEVATION

**KJW ARCHITECTURAL SERVICES,**  
**21 QUAKER LANE,**  
**NORTHALLERTON,**  
**NORTH YORKSHIRE,**  
**DL6 1EE.**  
**TEL NO : 01609 772230.**  
**MOBILE NO: 0790 5257673.**  
**EMAIL: kjwarchservices@aol.com**

All dimensions to be checked on site.  
 Do not scale off this drawing.  
 Any discrepancies to be reported to  
 KJW Architectural Services.  
 Copyright © All rights reserved. No part of this  
 drawing may be reproduced, or transmitted  
 in any form without the prior permission in  
 writing of KJW Architectural Services.

R E V I S I O N S	No.	Date	Description	Checked	Notes

<b>Project</b>		<b>Scale</b>	
Proposed alterations & extension, 5 Fellside View, Burnthope, Co. Durham, DH7 0BE.		1:50	
<b>Client</b>		<b>Date</b>	
Mr & Mrs P. Rowland.		July 2021	
<b>Title</b>		<b>Drawn by</b>	
Garage Elevations as Proposed.		KJW	
		<b>Checked by</b>	
		<b>Dwg No.</b>	
		PR:21/12	
		<b>Rev.</b>	
		A	