




# PROPOSED PLANS

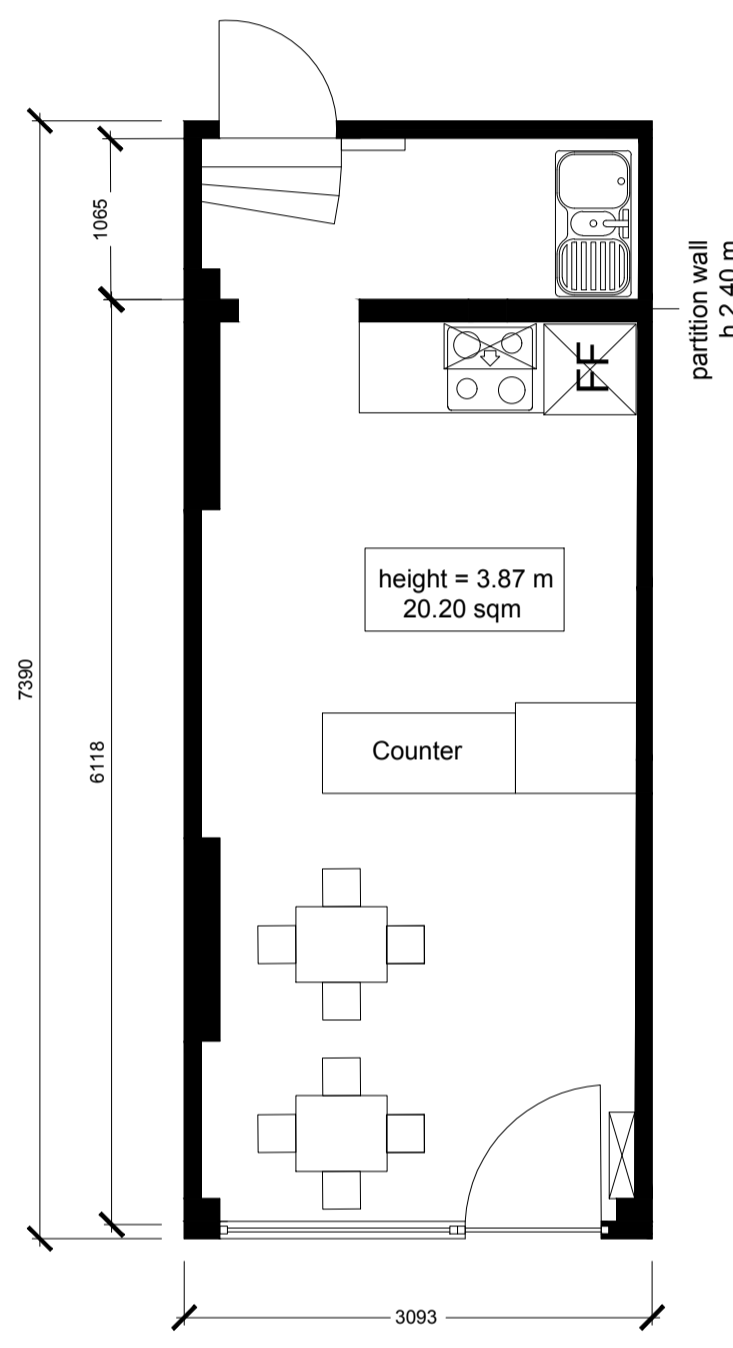


Proposed floor plan 1:50

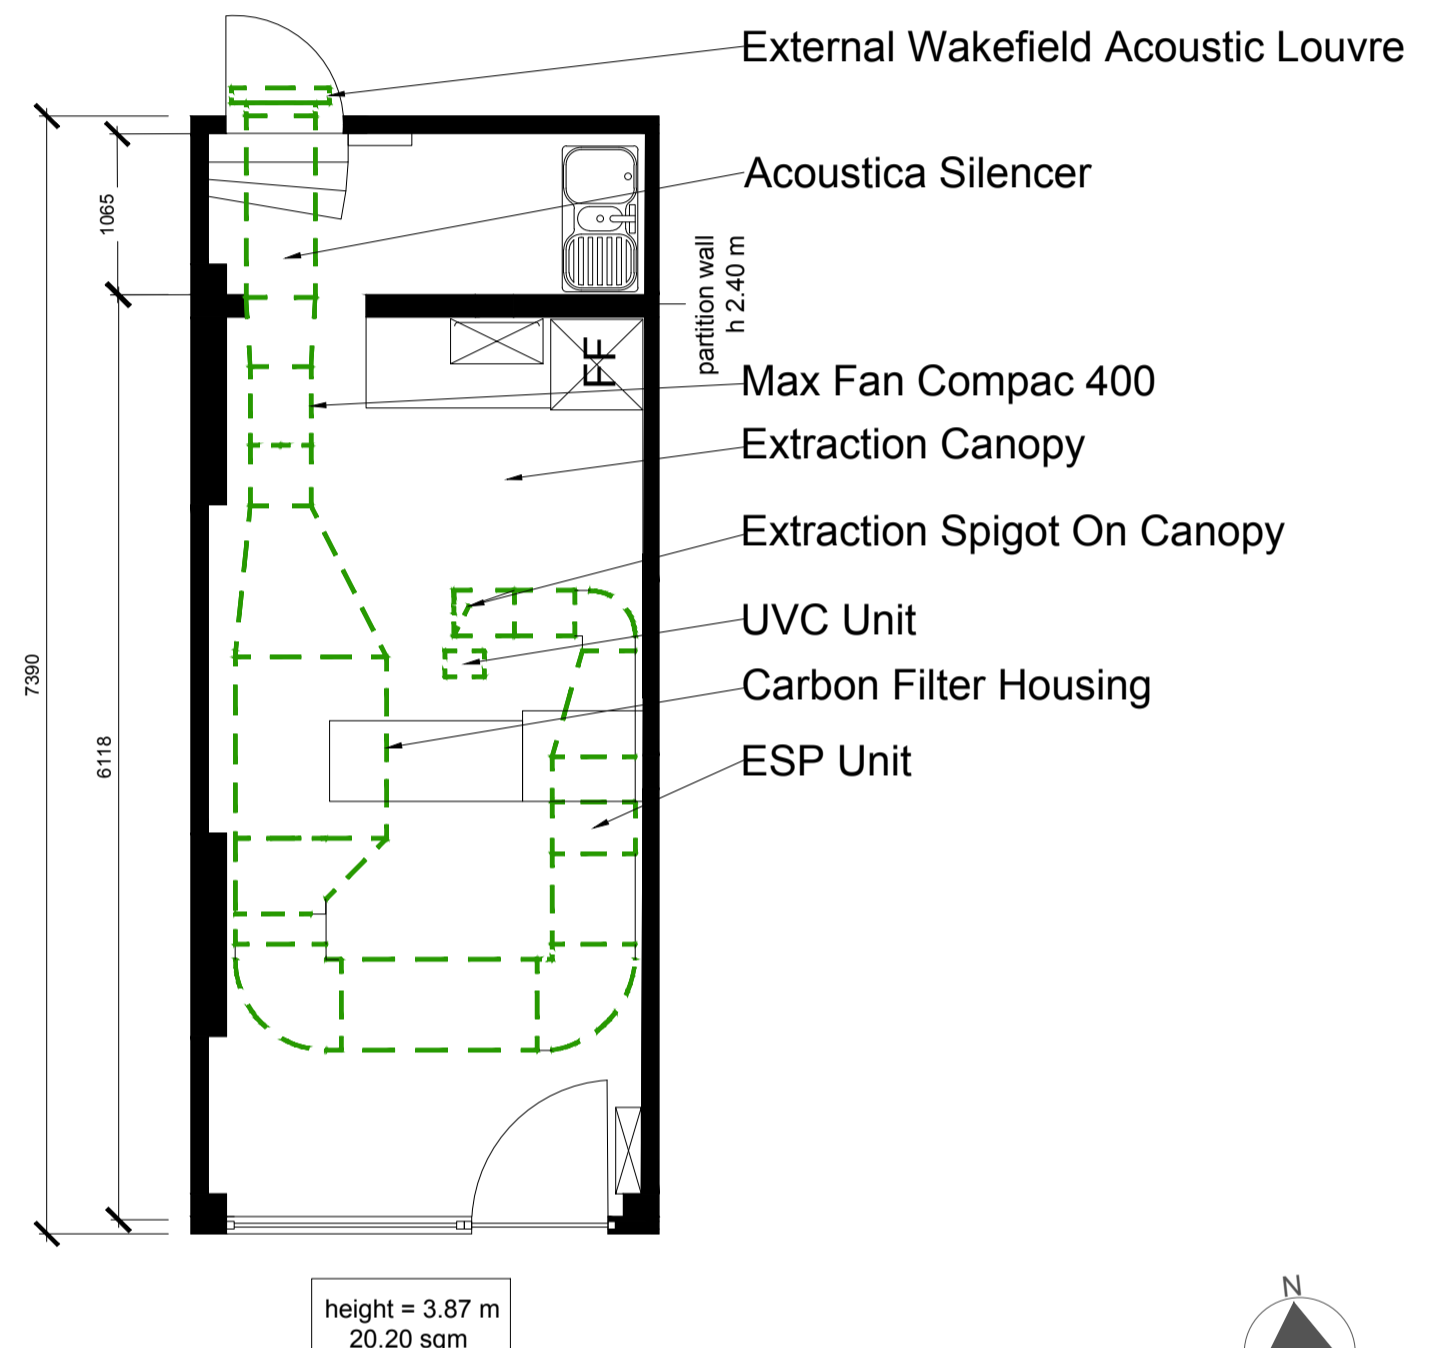

Proposed floor plan showing ventilation 1:50

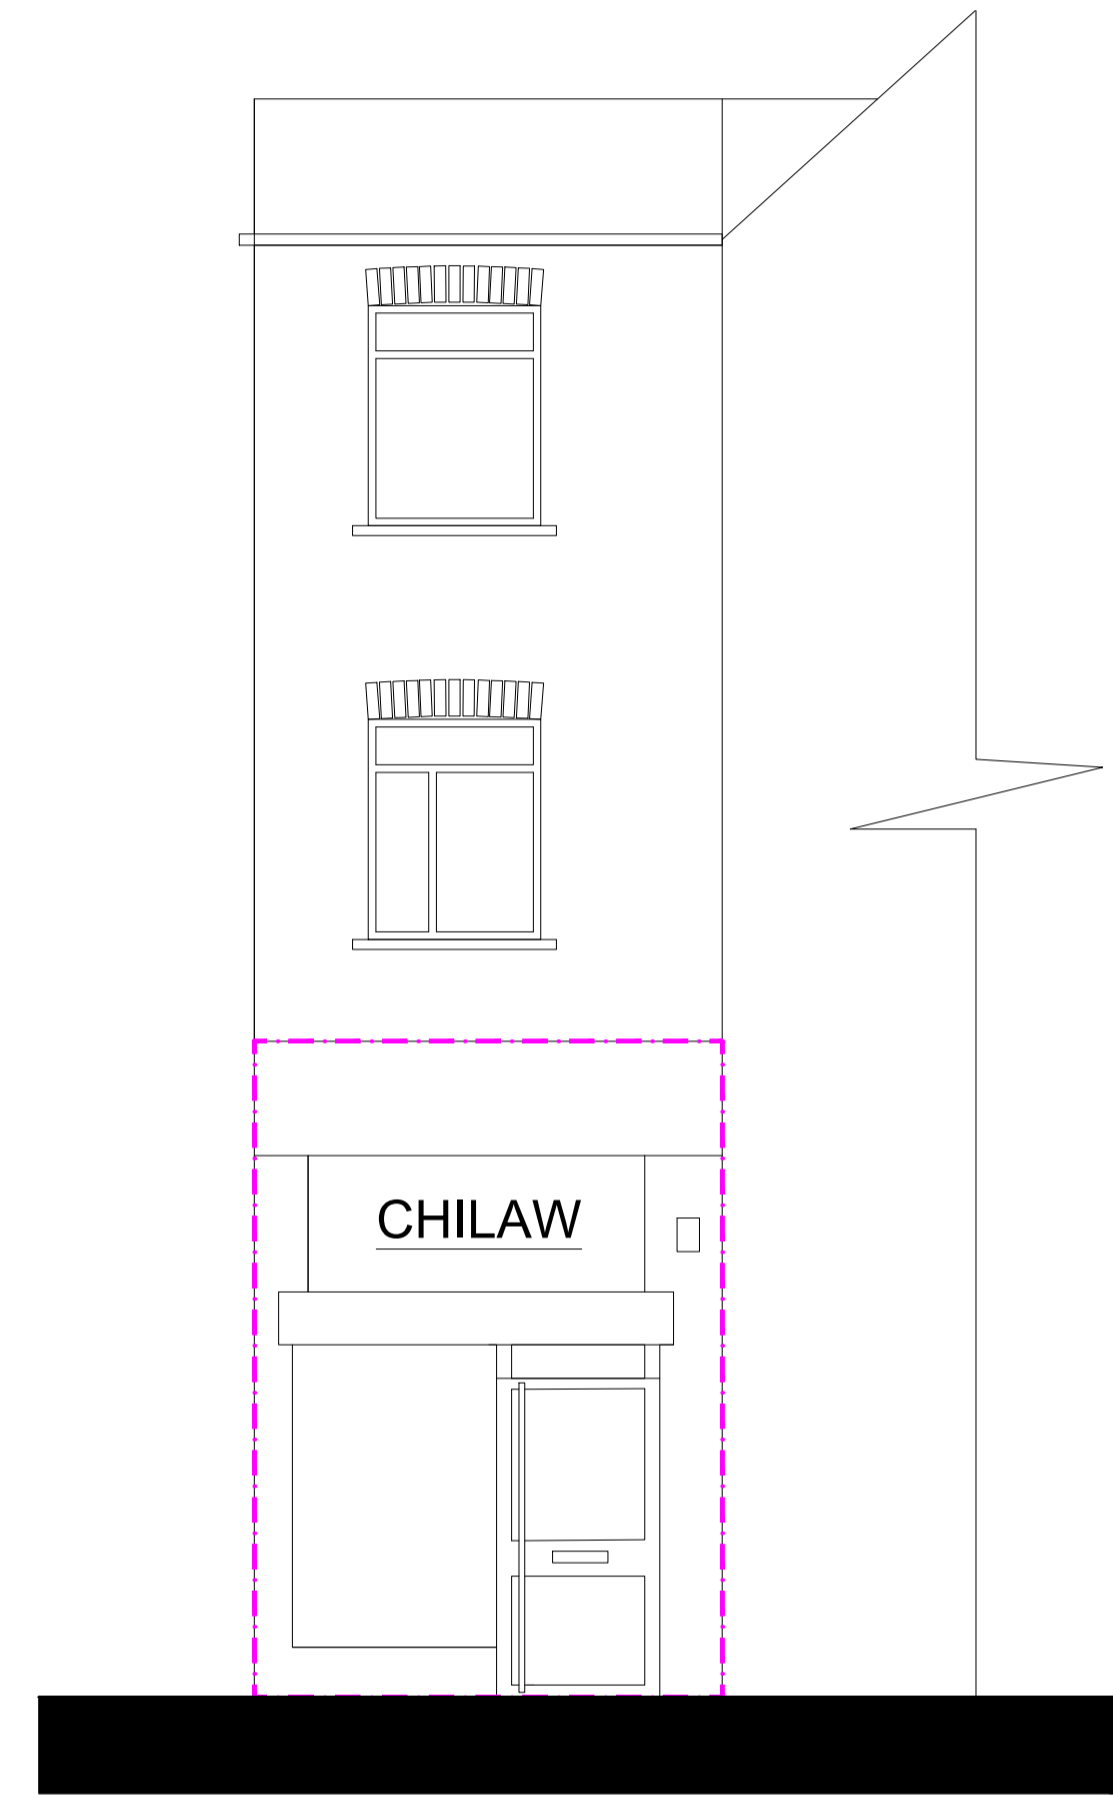


Front elevation (South) 1:50

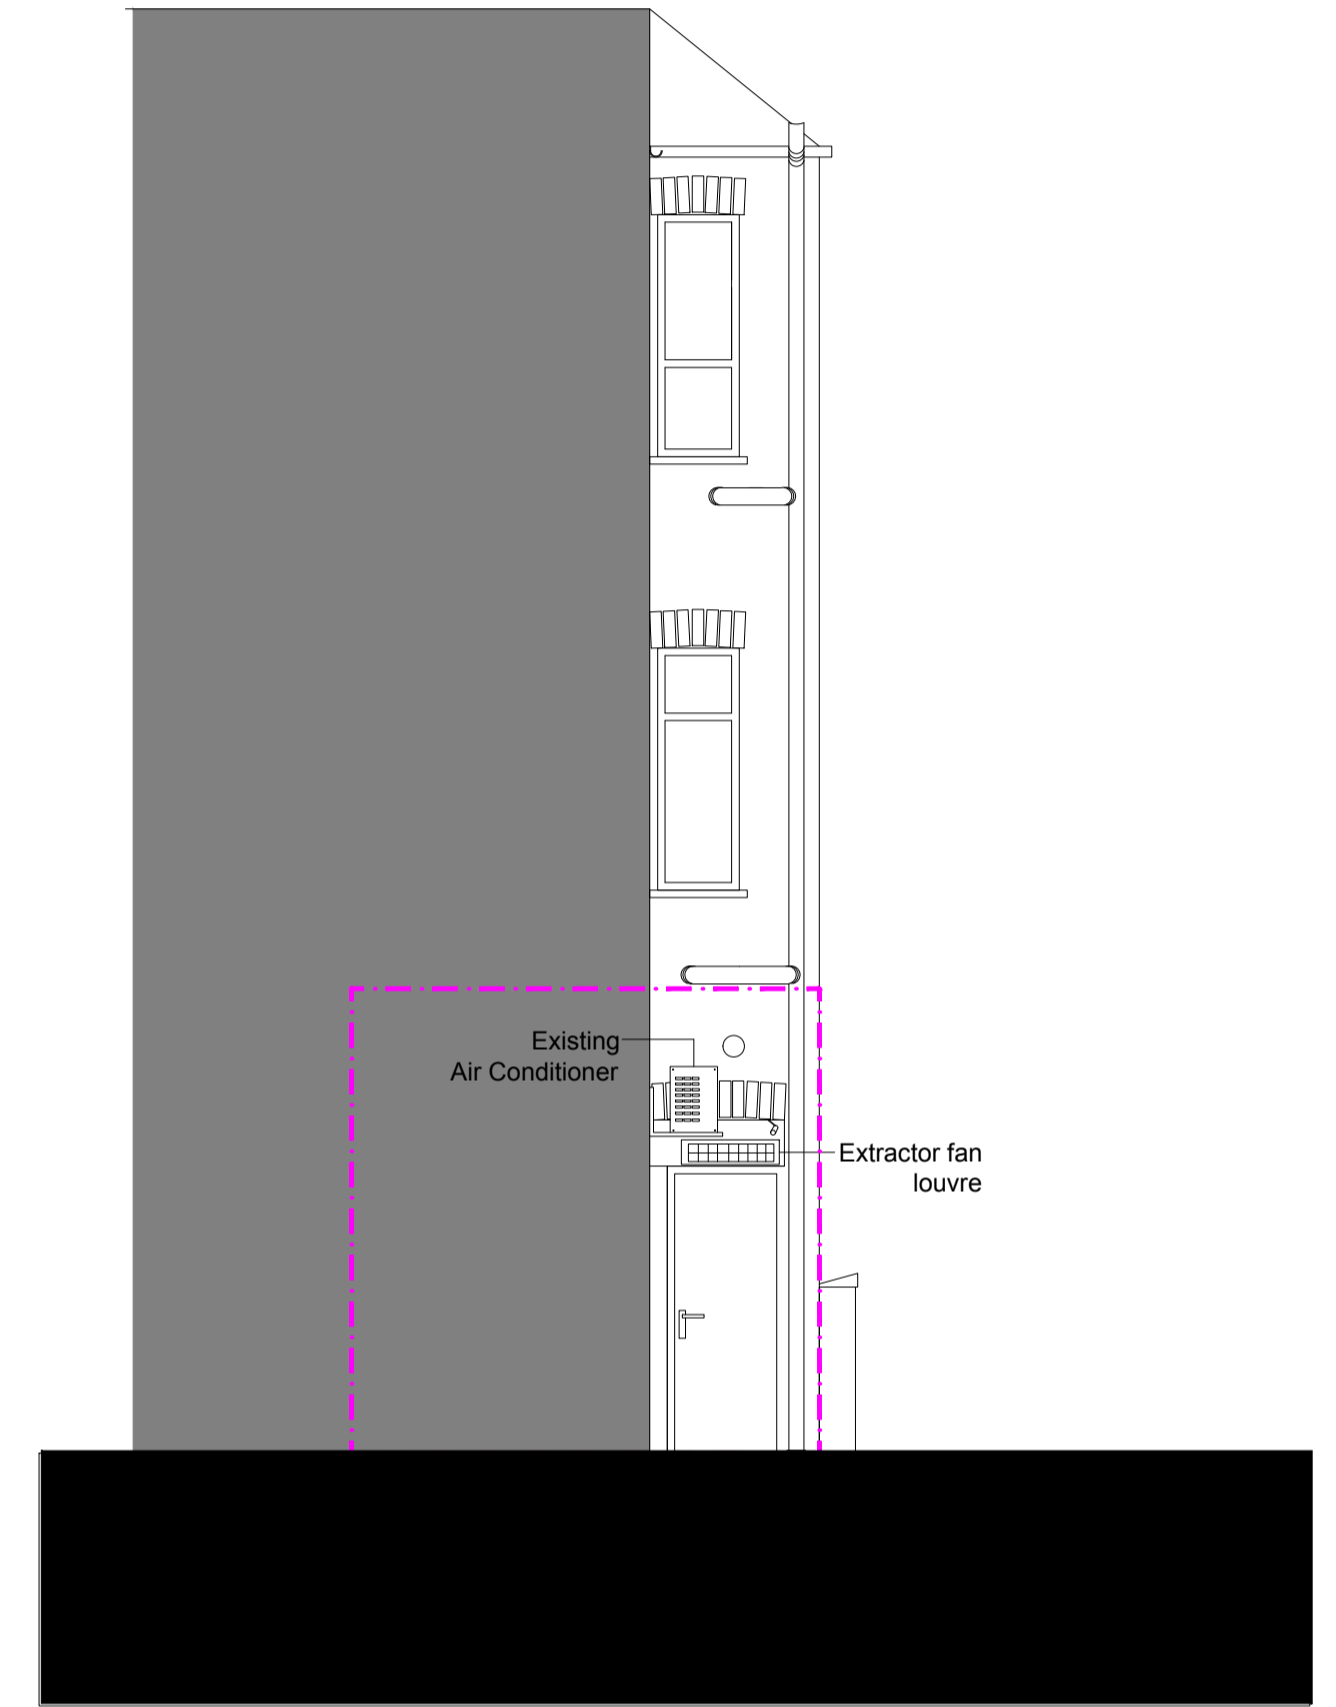

Rear elevation (North) 1:50

**Legend:**  
 Ventilation - - - - -  
 Change of use area - - - - -

 

Scale: 1:50 @ A1

Drawing No. : K- CR 002  
 Site: 31 Coombe Road, Kingston-upon Thames, KT2 7AY  
 Client : Praveen Sivananthan

N A Architects  
 info@na-architects.co.uk  
 T: 02080500012

