



© This drawing, its contents, and all information contained therein is protected by copyright to Welsh Oak Frame Ltd. Its not to be used by third parties without written consent from Welsh Oak Frame Ltd.


--- EXISTING OUTLINE

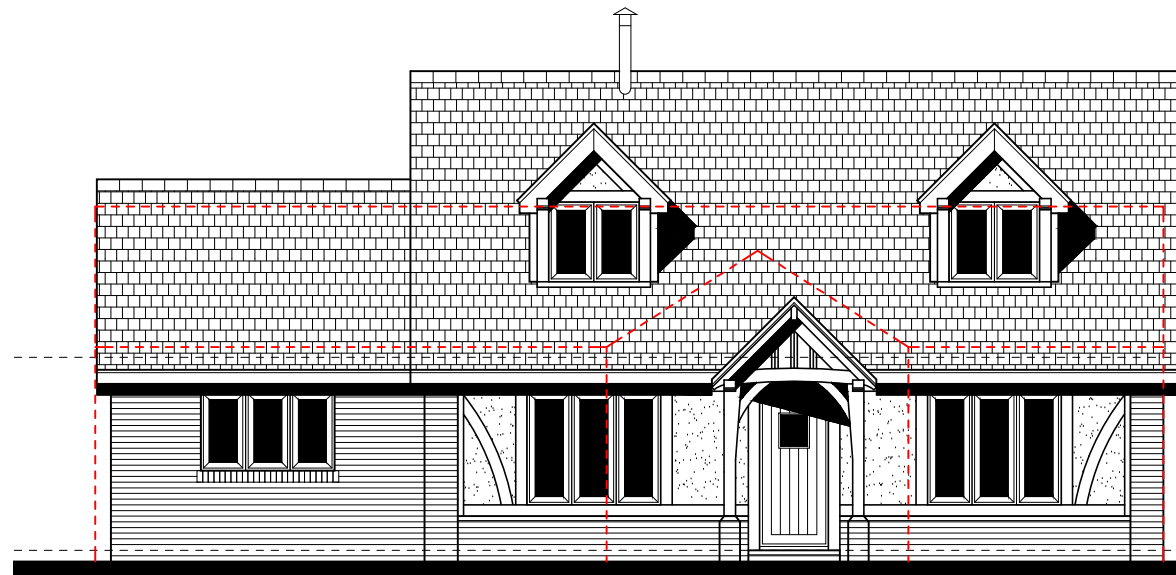


FRONT ELEVATION

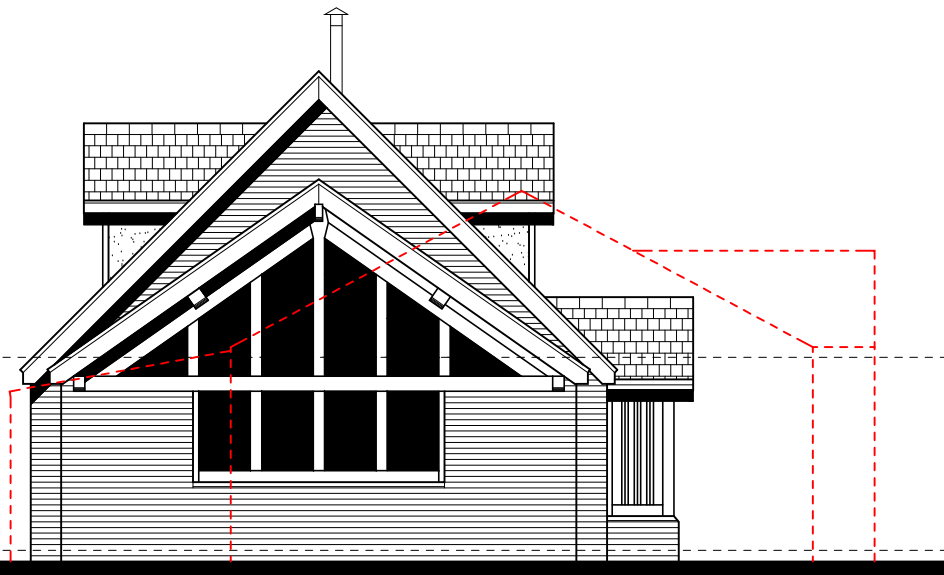

SIDE ELEVATION

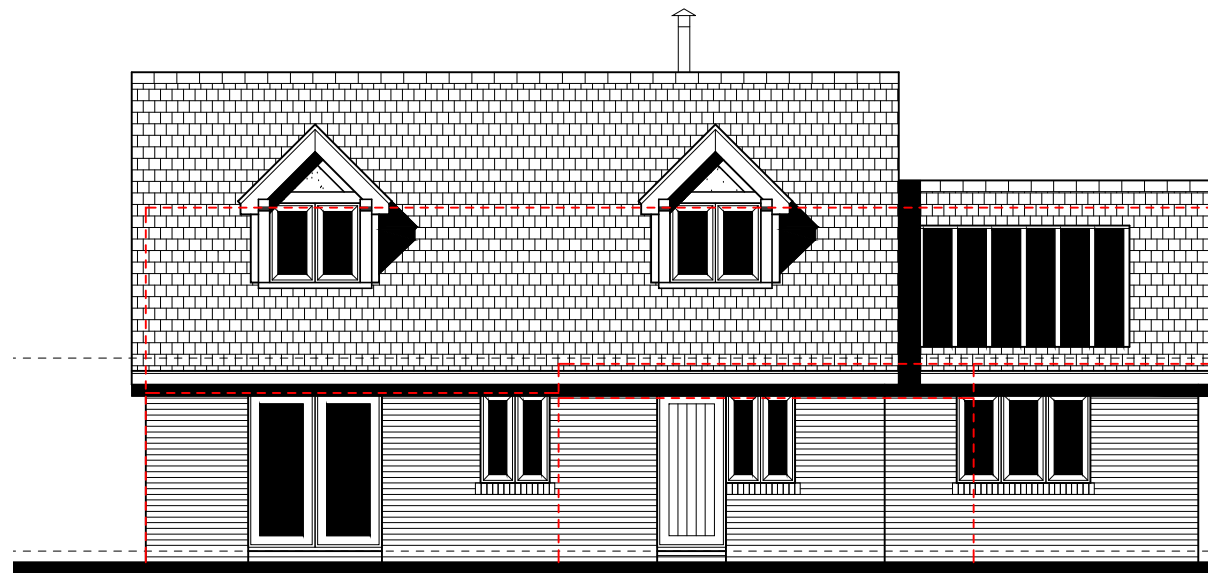

REAR ELEVATION

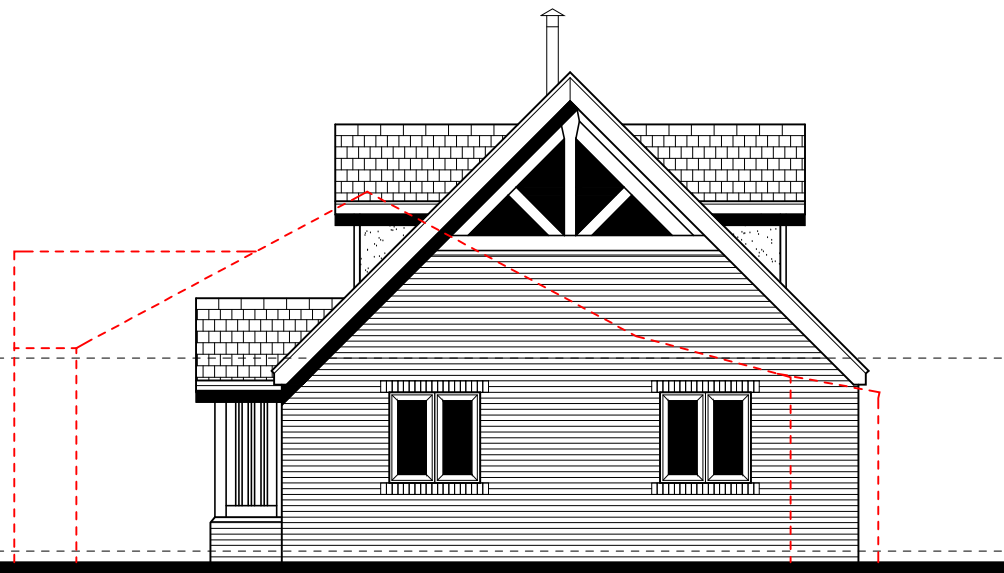

SIDE ELEVATION

Project Title: WICKSMEAD, PENN COMMON BRAMSHAW. SO43 7JL		
Drawing Title: ELEVATION		
Client: MR & MRS PARKS		
Scale: 1:100 @ A3	Date: SEPT 20	Drawn by: OE
Job No: W200 269	Drawing No: SK02	Rev: H