


0 1 2 3 M
 scale 1:50 @ A3

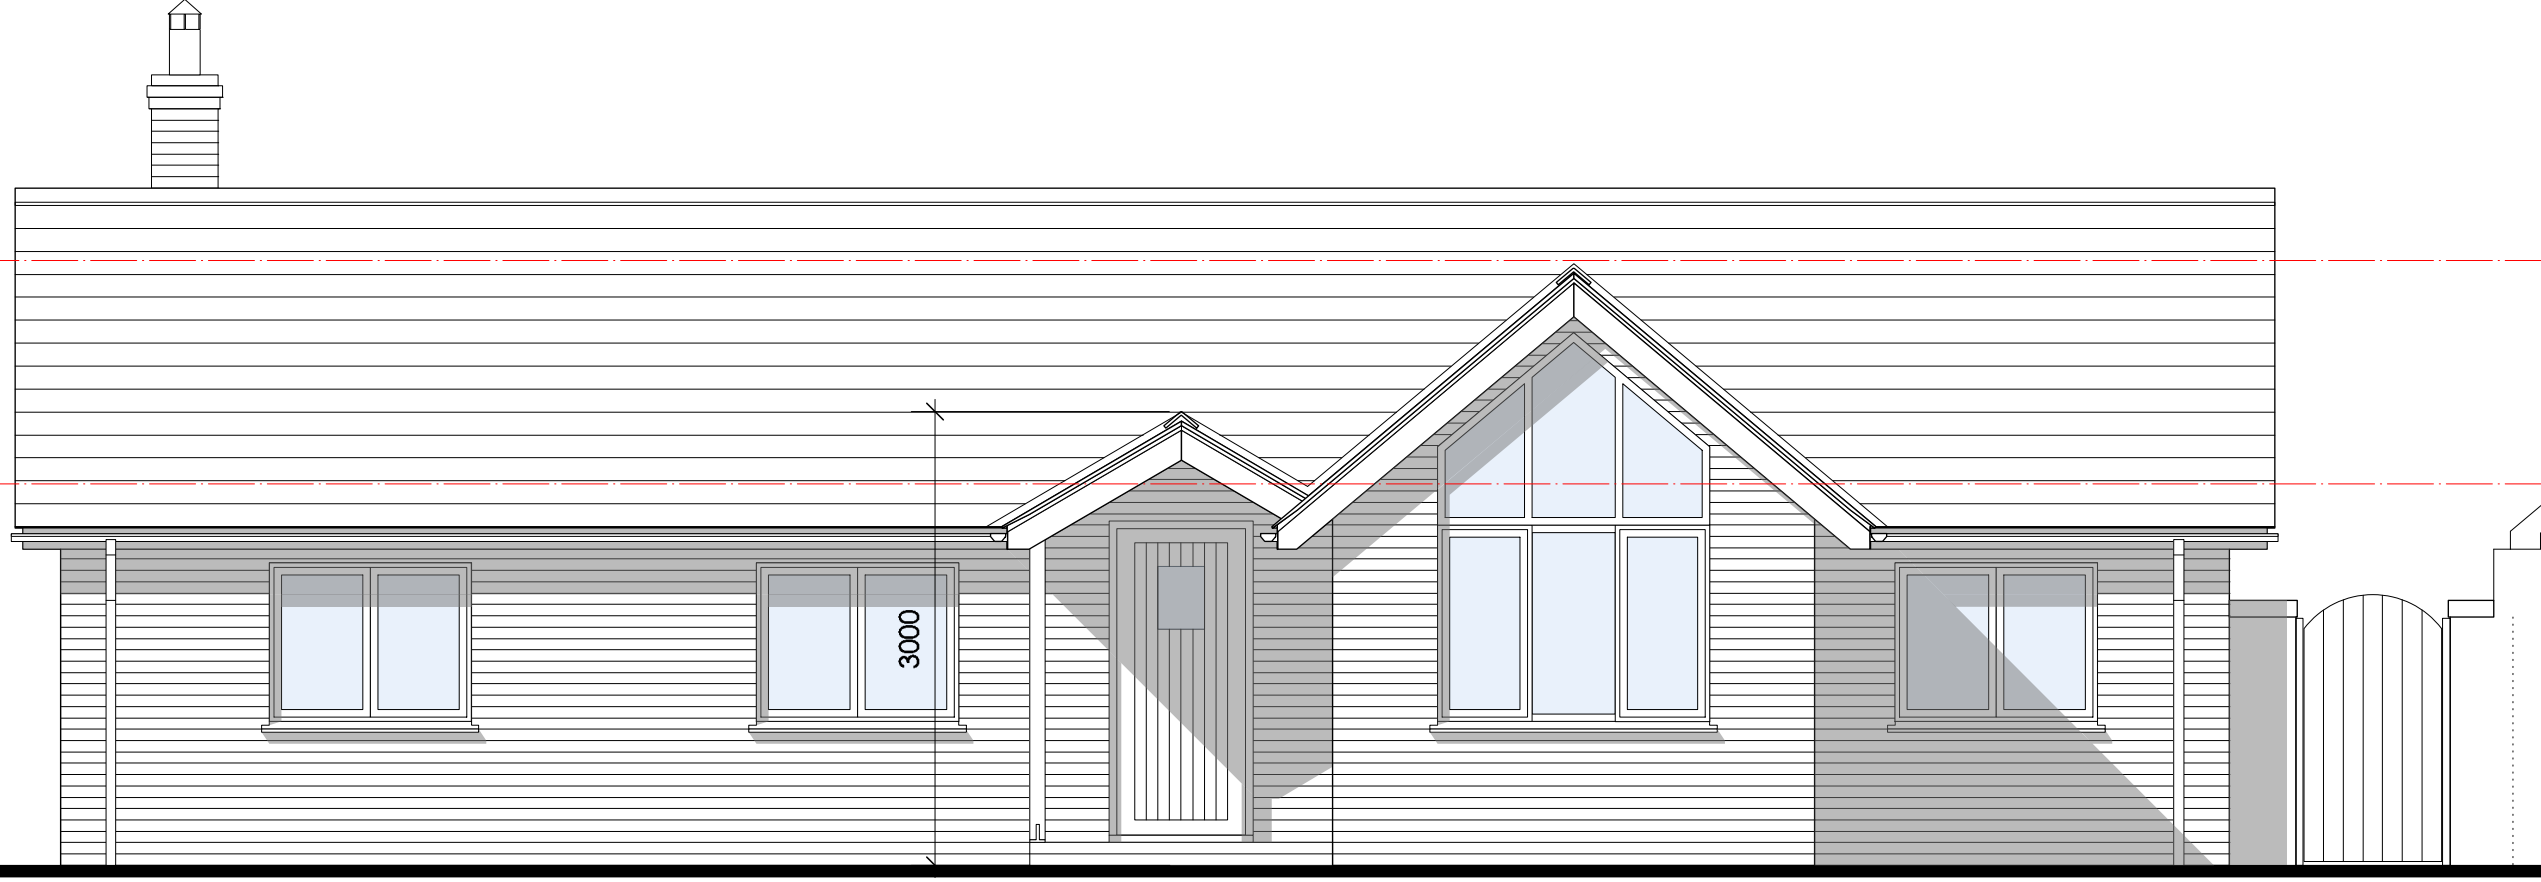

SCALE
 1:50
 DATE
 07/21

DRAWING NO
 03 - 10
 REVISION
 -

PROJECT NO
 421349

CLIENTS Mr & Mrs Thorne
 PROJECTS Jack's Piece
 DRAWING North Elevation - Proposed

PELL-STEVENS ARCHITECTS

STABLE STUDIOS GODSHILL WOOD FARM WOODGREEN ROAD
 GODSHILL FORDINGBRIDGE HAMPSHIRE SP6 2LP ENGLAND
 T. +44(0)1425 650441 M. +44(0)771543798
 E. myarchitect@pell-stevens.com website www.pell-stevens.com



RIBA CHARTERED PRACTICE