





existing rear elevation (south) 1:100 scale

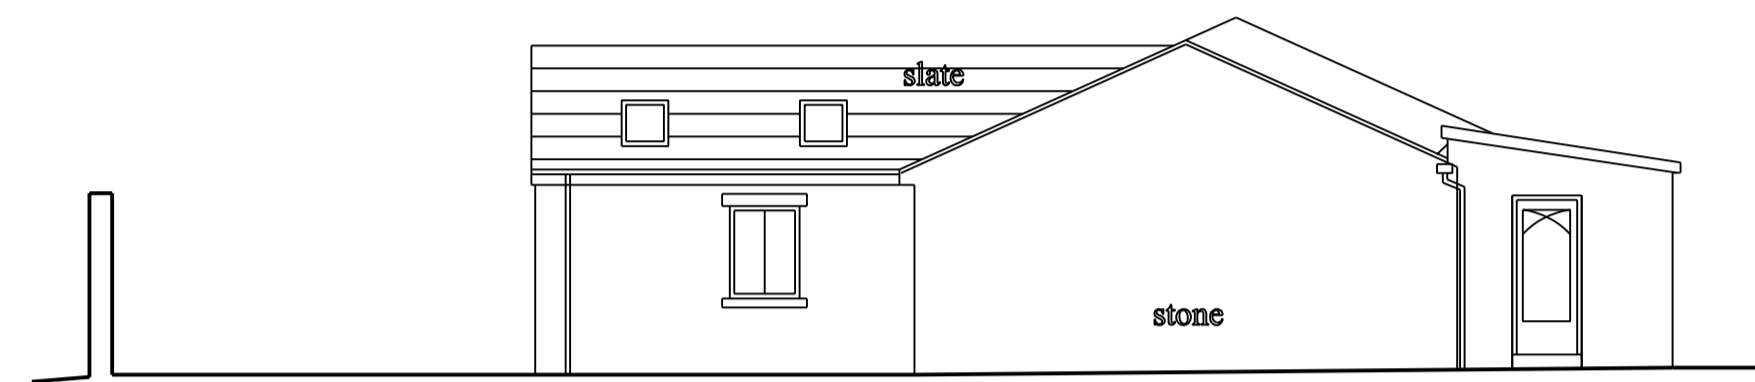



existing side elevation (east) 1:100 scale

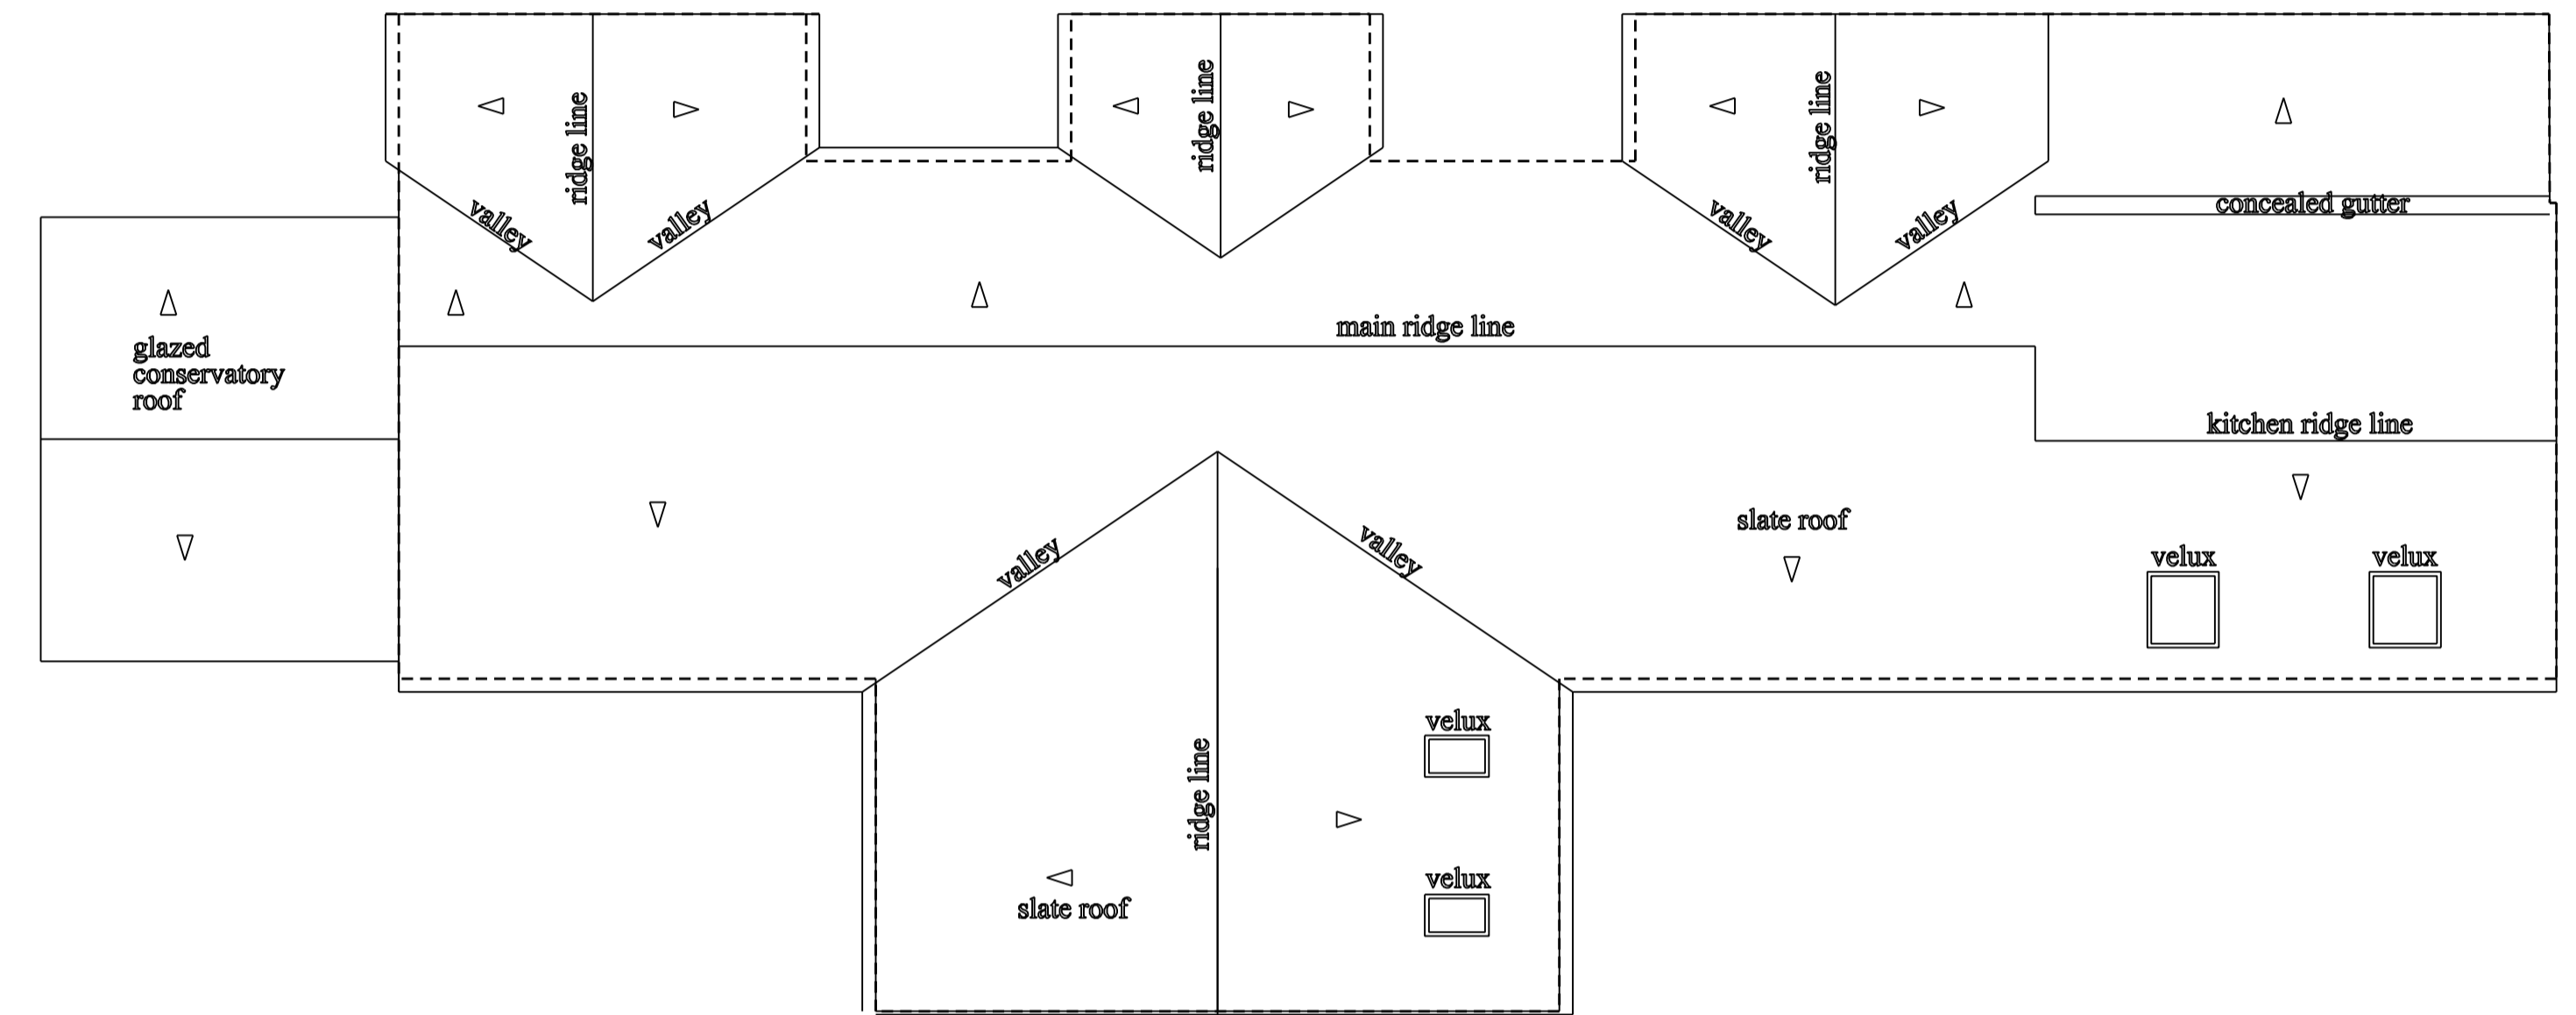

existing roof plan 1:100 scale

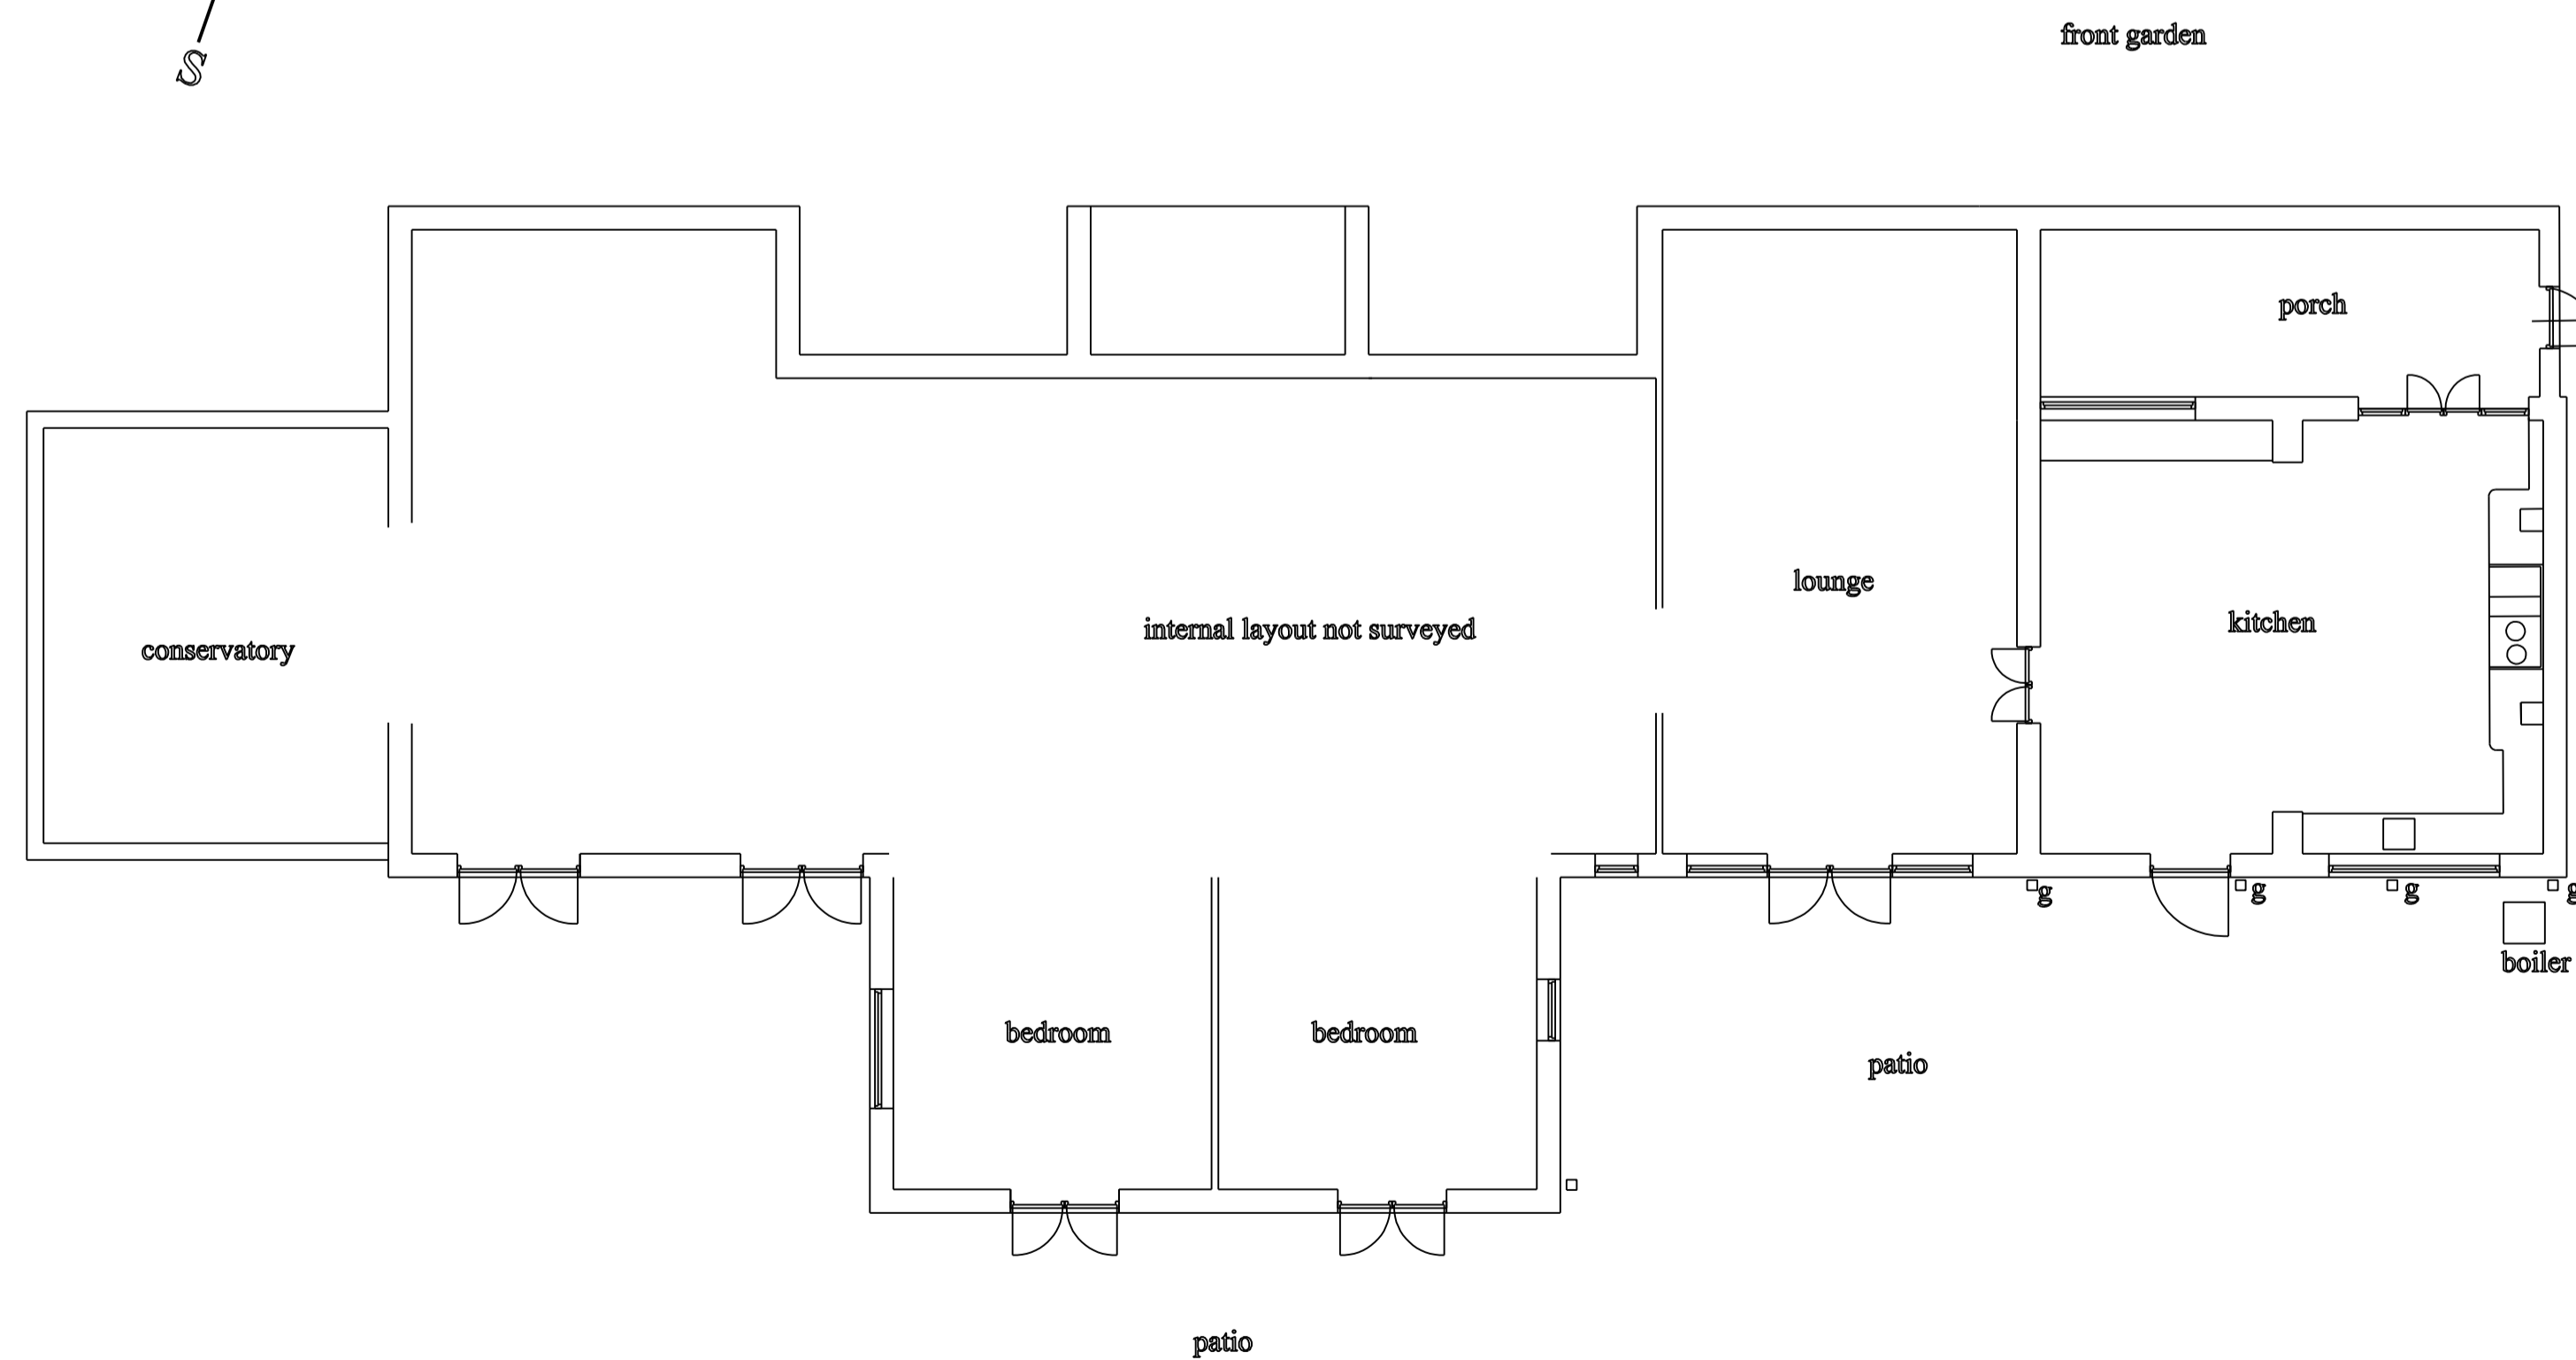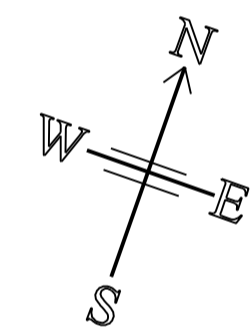

existing floor plan 1:100 scale

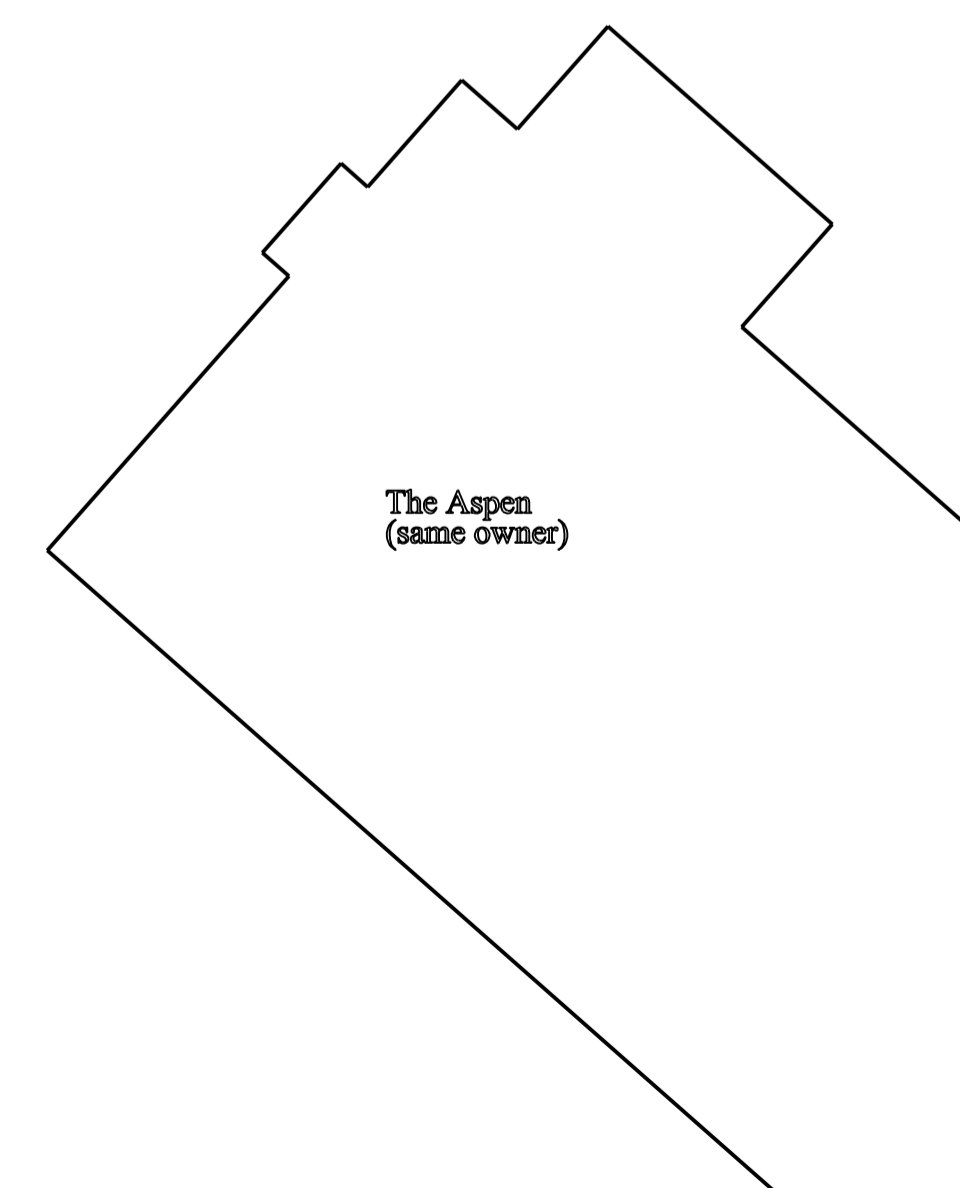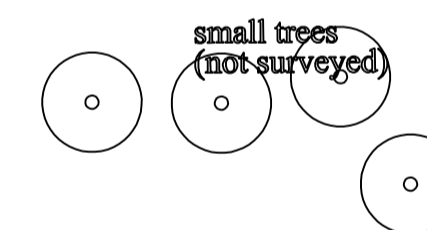

DRAWING SHOWING EXISTING BUNGALOW

AT PINETREES
 WOODBURN PARK
 WEST WOODBURN
 NORTHUMBERLAND
 NE48 2RA

FOR MR. & MRS. F. CALVERT

existing floor plan , roof plan and elevations

SCALE 1: 100 at A1 Plot DATE JULY 2021 DRAWING No. 4412-1

Earle R Hall Drawing Services 077936 406 74 Email earlehall@yahoo.co.uk Web earlehall.co.uk