

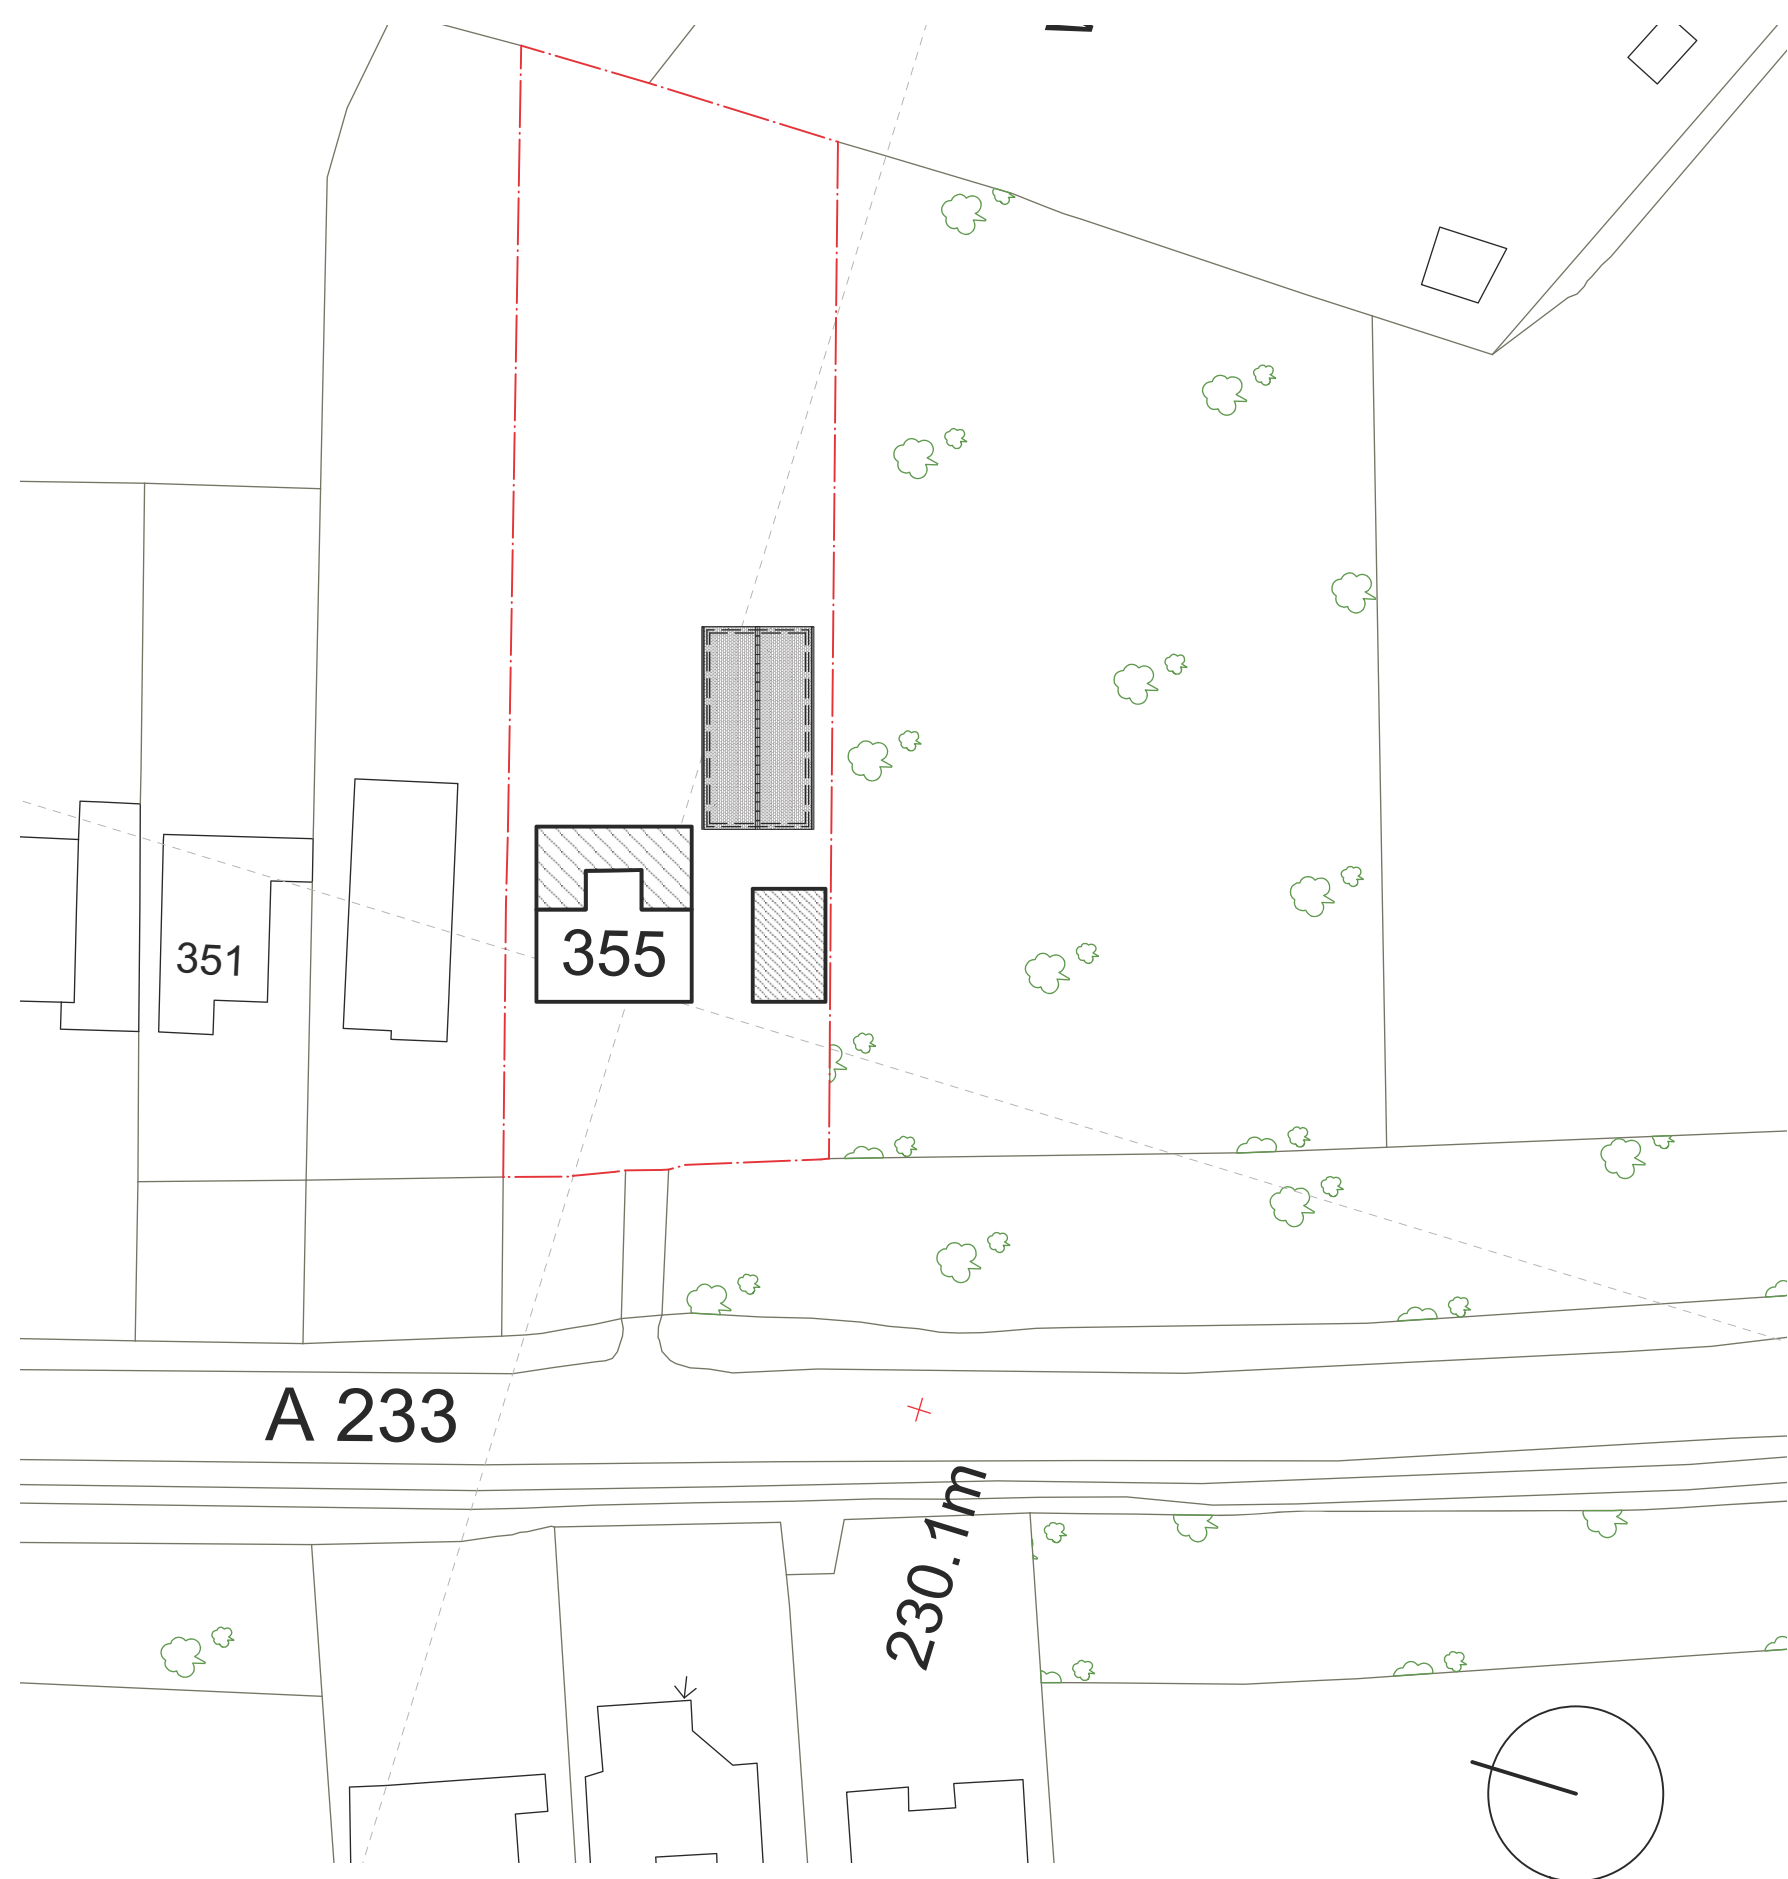



PROPOSED BLOCK PLAN - 1:500

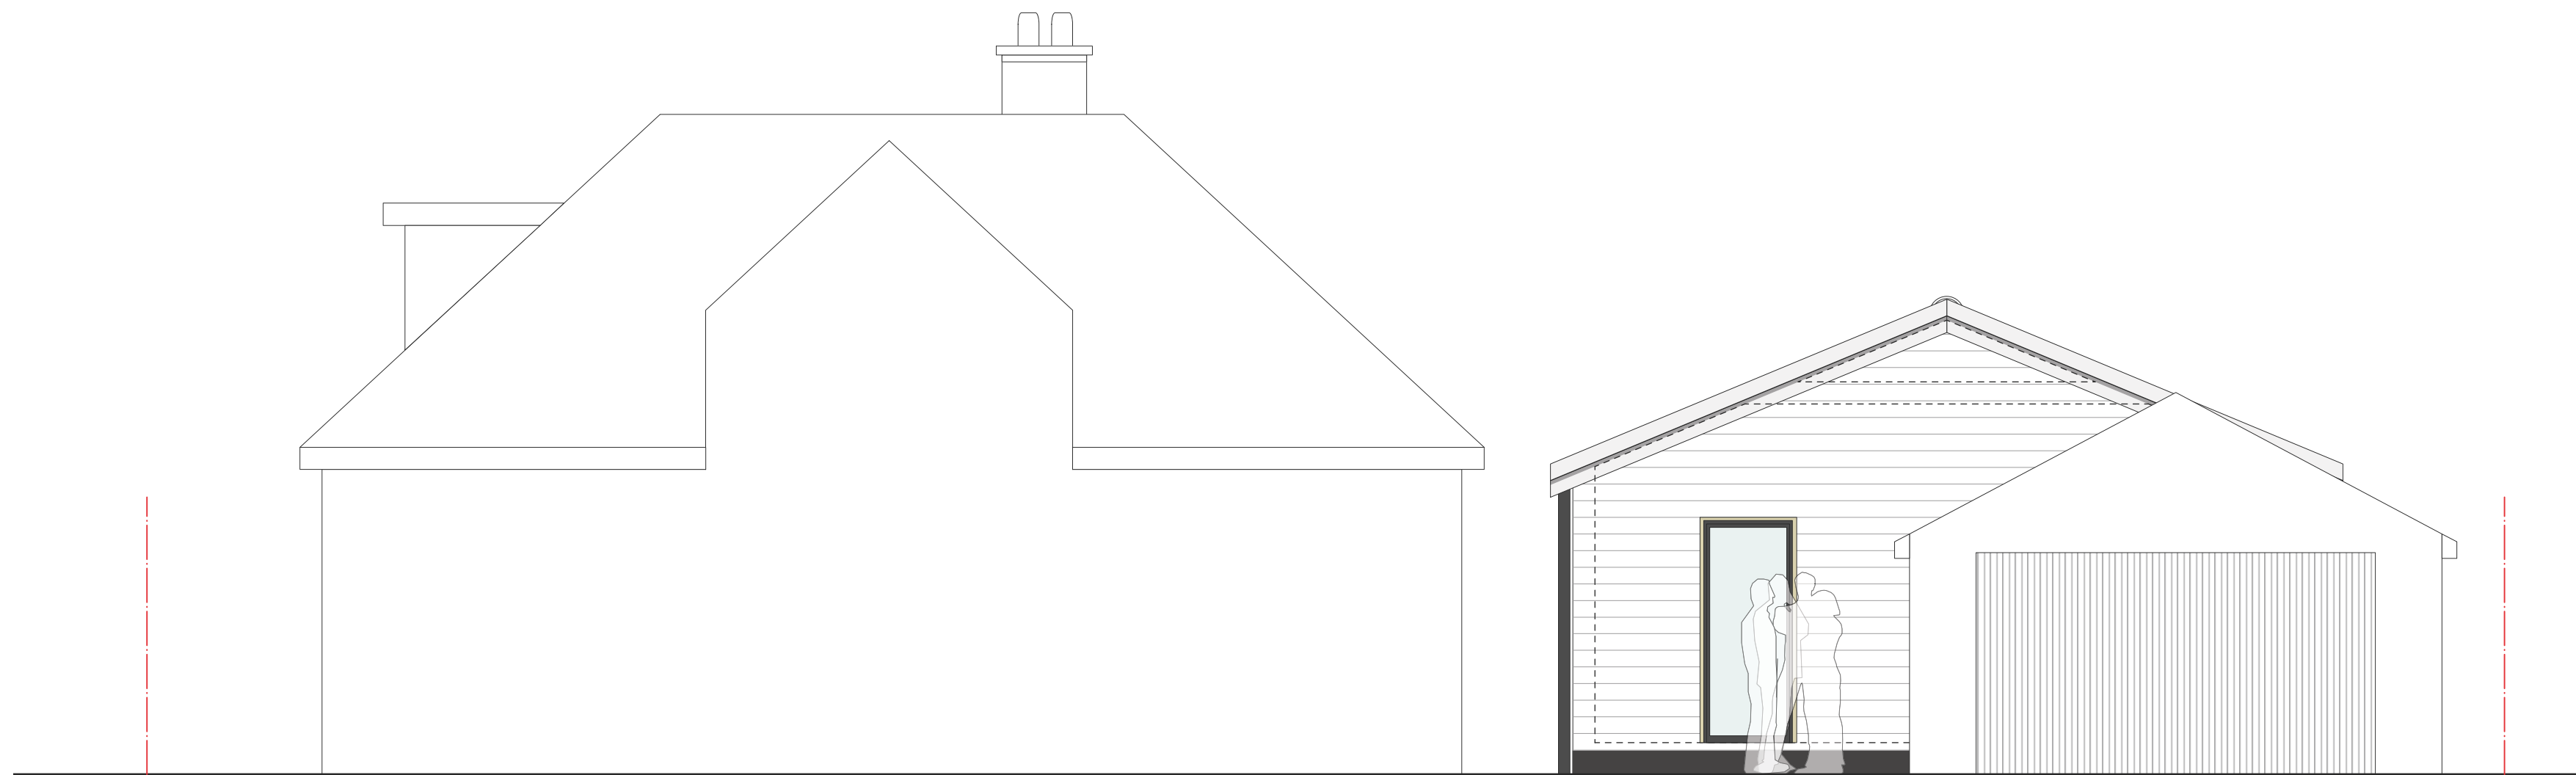


PROPOSED FLOOR PLAN 1:50

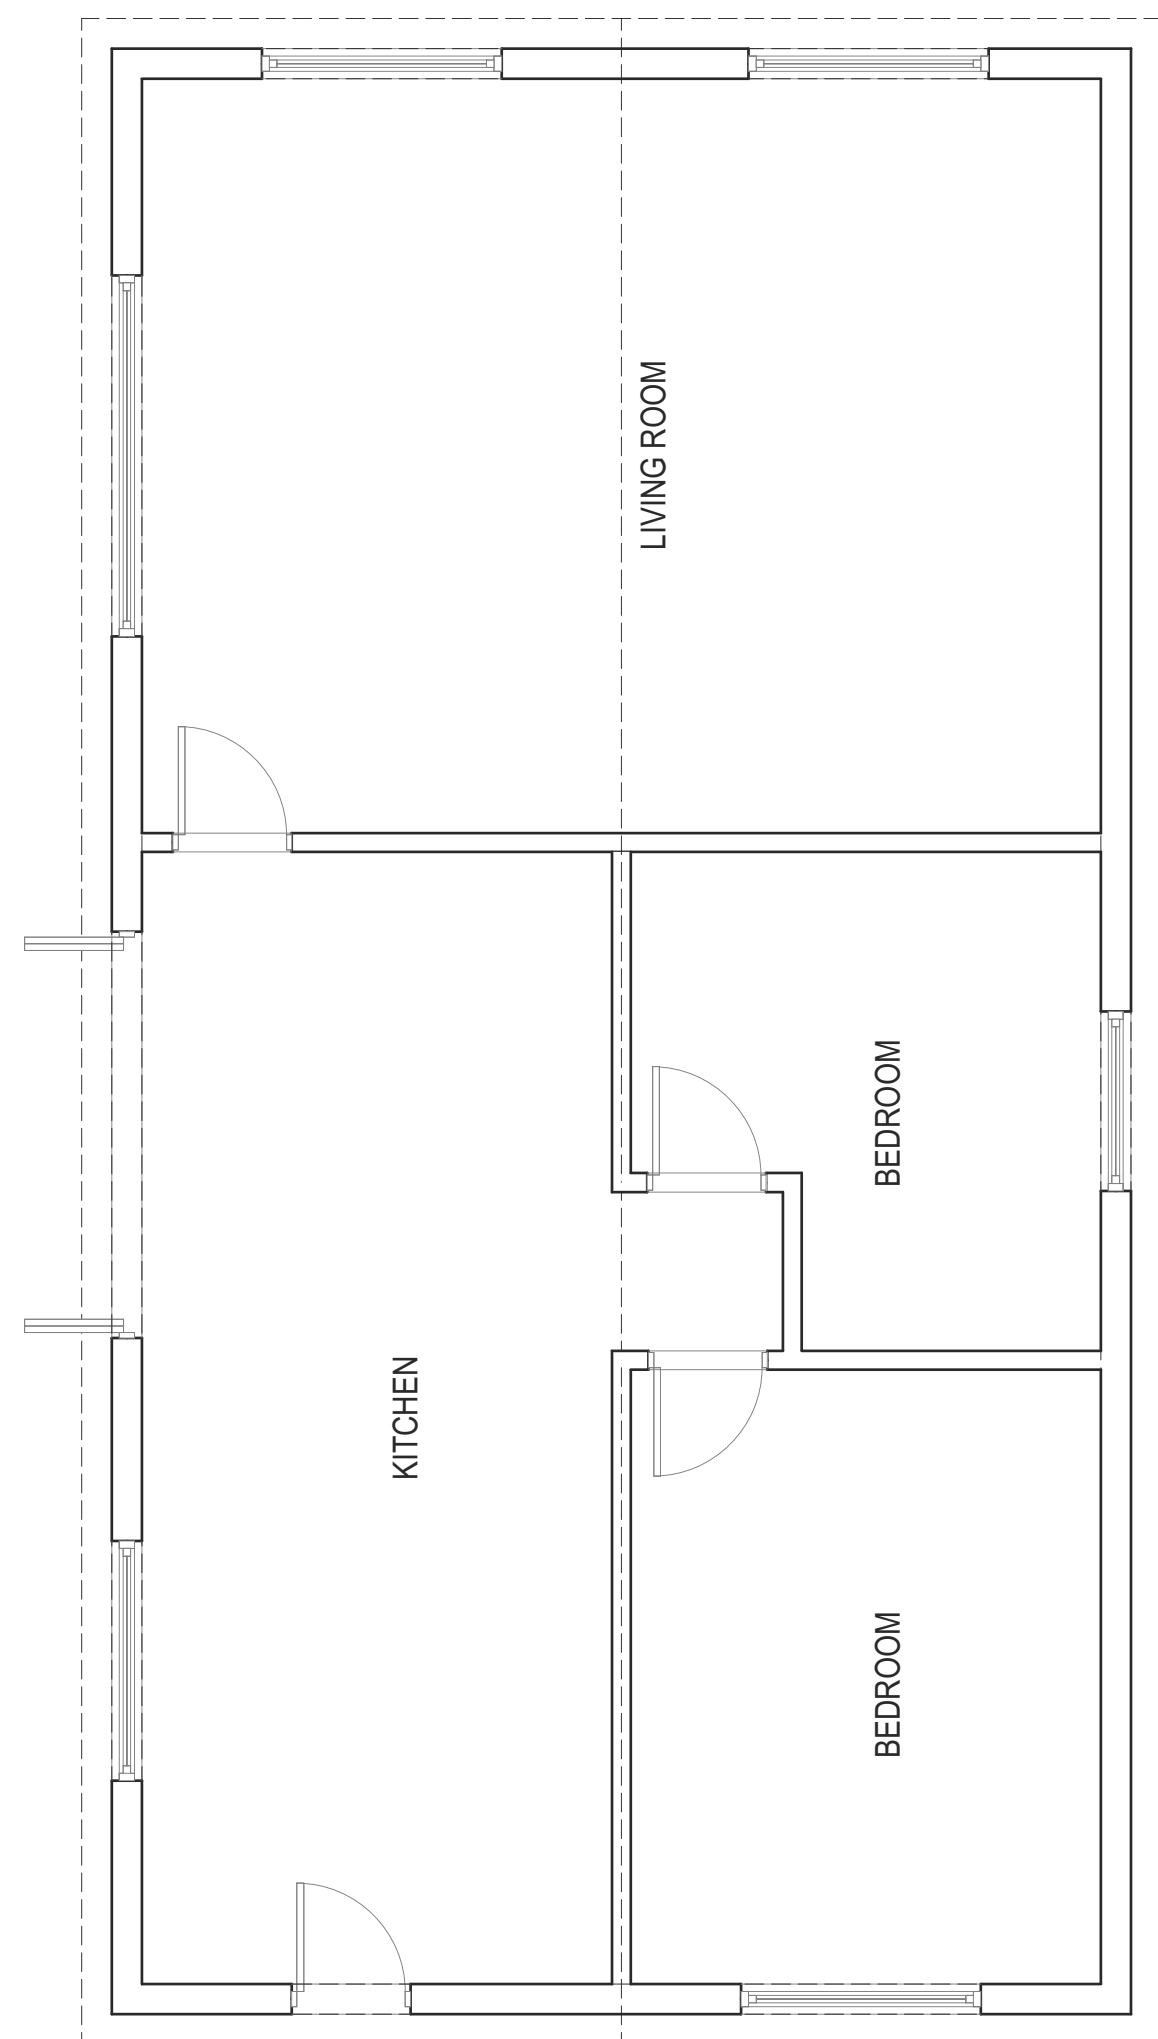

FRONT ELEVATION 1:50

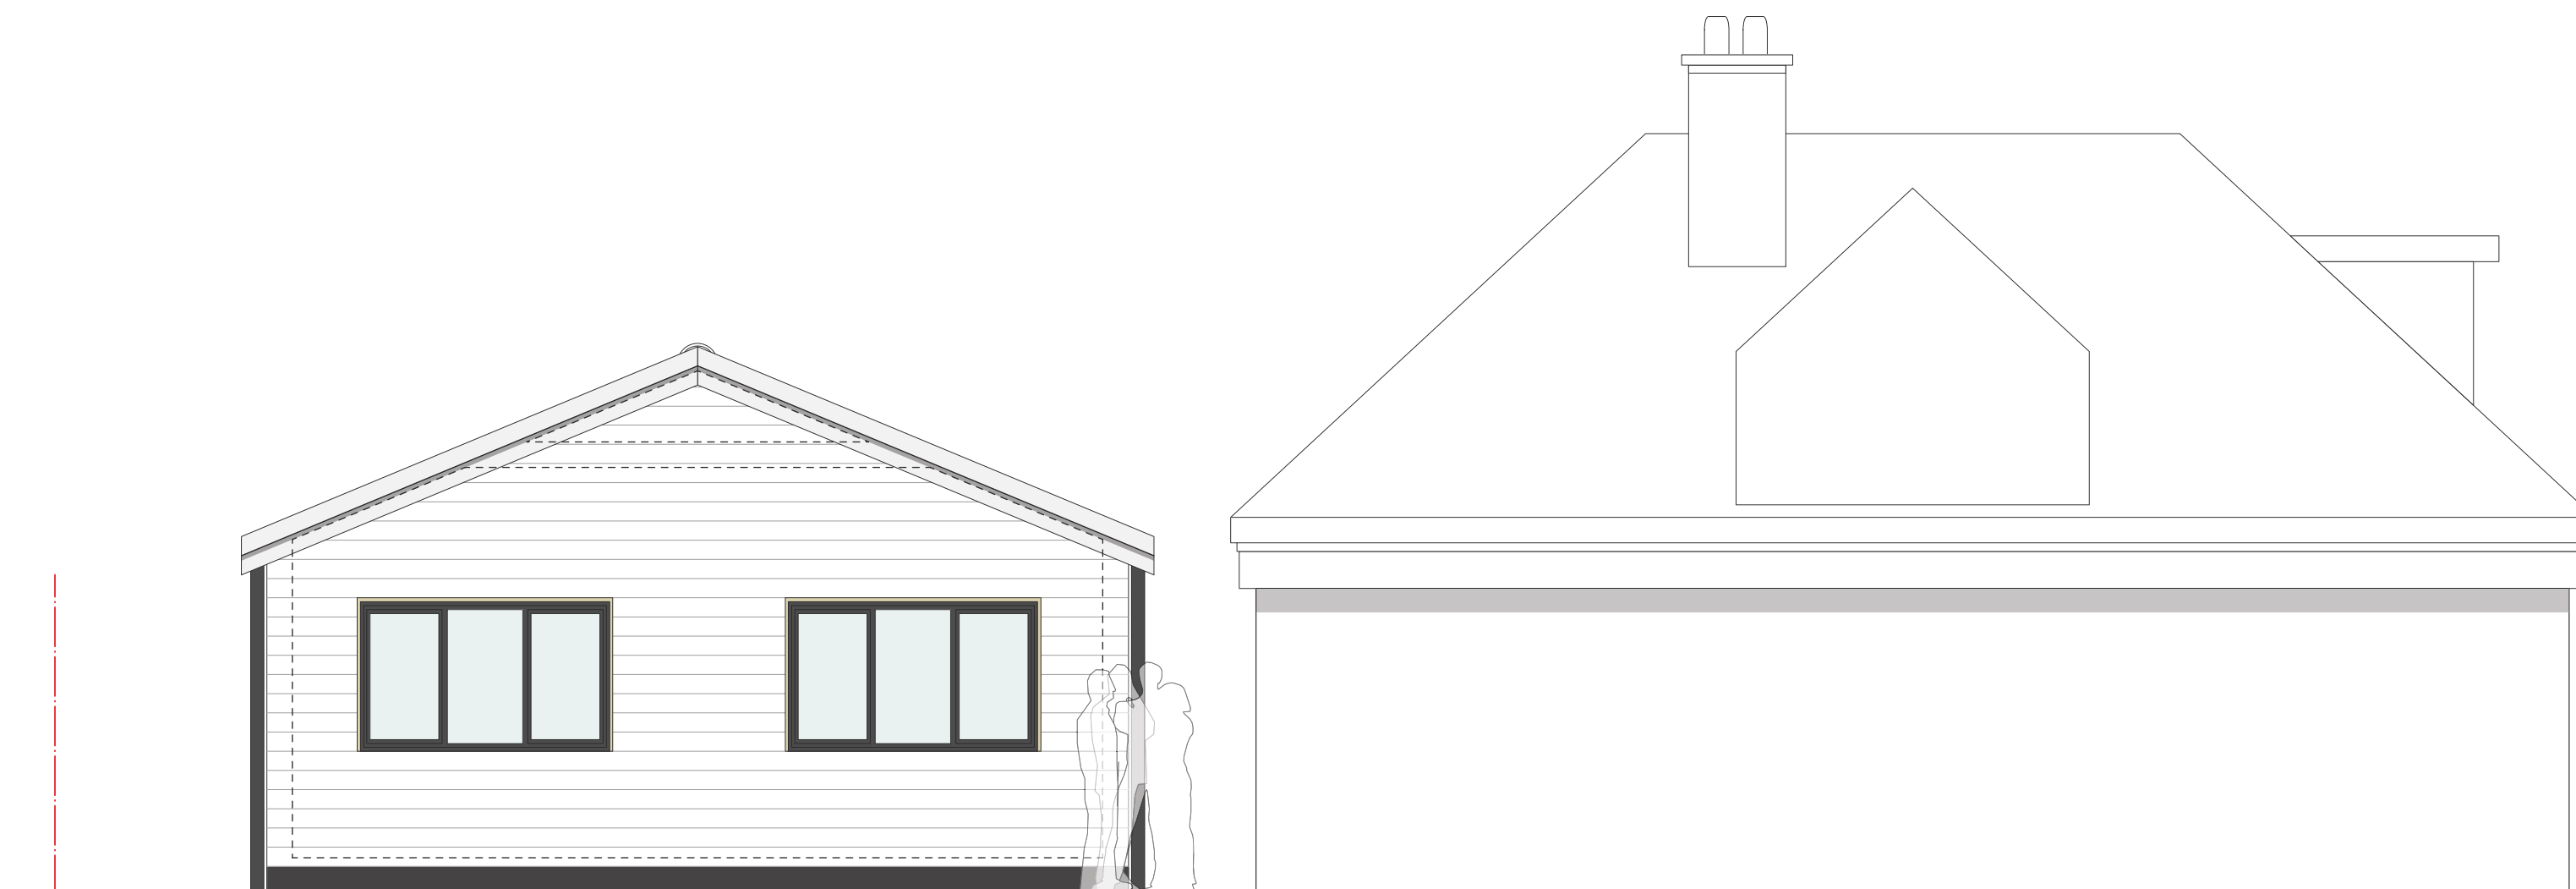

REAR ELEVATION 1:50

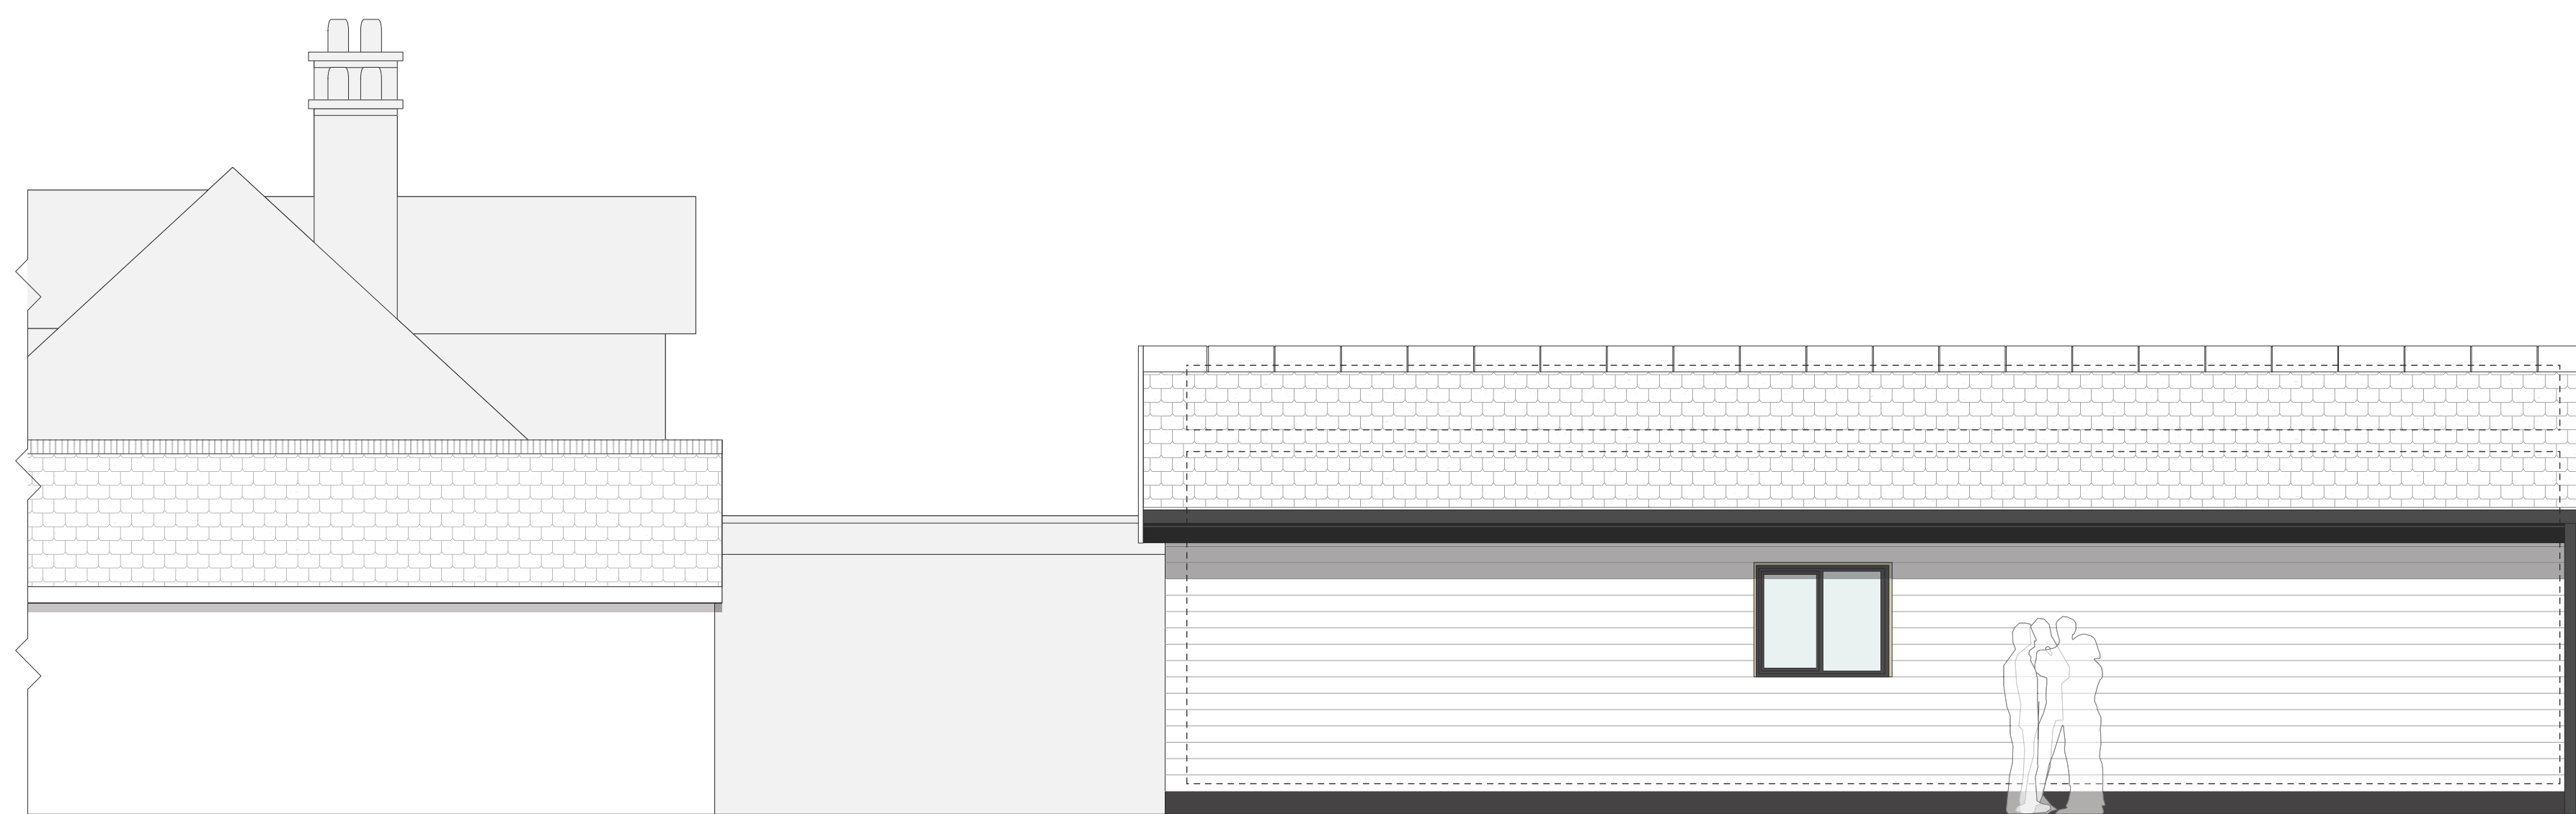

SIDE ELEVATION (GARAGE) 1:50



SIDE ELEVATION (SIDE PATH) 1:50

ADDITIONAL NOTES / KEY:

Mr R. Stone 355 Main Road, Westerham, TN16 2HW	
ISSUE DATE:	05/07/2020
PROJECT TITLE:	OUTBUILDING - CARAVAN
DRAWING TITLE:	PROPOSED PLANS
DRAWING STATUS:	PLANNING
PROJECT NO:	DRAWING NO:
PLN - 146	DRW - PPL 1   PLN - 4RV
1:50	PRINTED @ A1

**BaARC Ltd.**  
Residential Architecture Services

25 Beech Road  
Biggin Hill  
Westerham  
Kent  
TN16 3UY  
Tel: 07724 974639  
Email: d.ward@baarcltd.co.uk

