



ALL DIMENSIONS AND LEVELS TO BE CHECKED ON SITE BY MAIN CONTRACTOR PRIOR TO COMMENCING EXCAVATION WORKS. ANY DISCREPANCY IS TO BE REPORTED BACK TO THE DESIGNER FOR INSTRUCTION.

THIS DRAWING IS THE PROPERTY OF SIMON BURKE DESIGN LTD AND MAY NOT BE REPRODUCED OR DISCLOSED TO A THIRD PARTY IN ANY FORM WITHOUT WRITTEN PERMISSION.

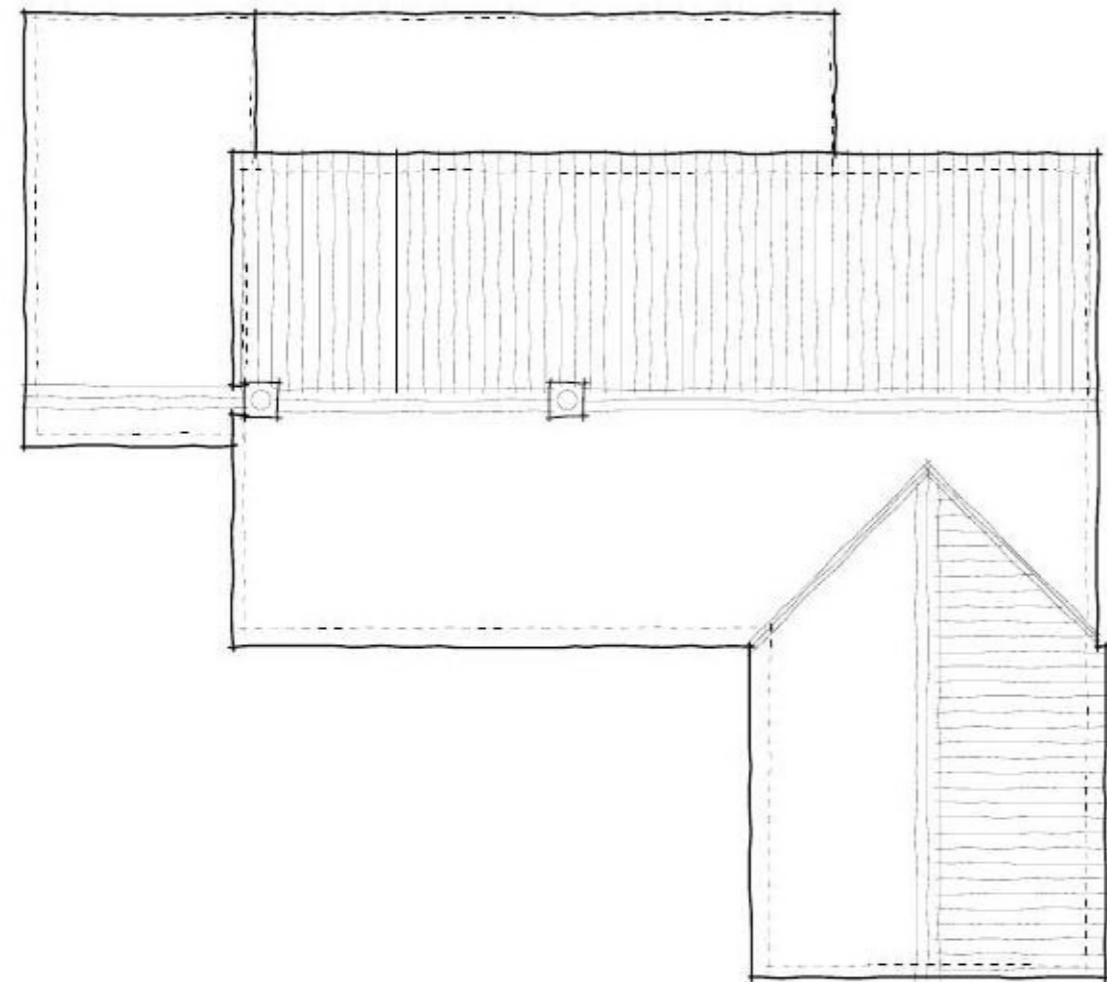

Existing Roof Layout Plan - Scale 1:100

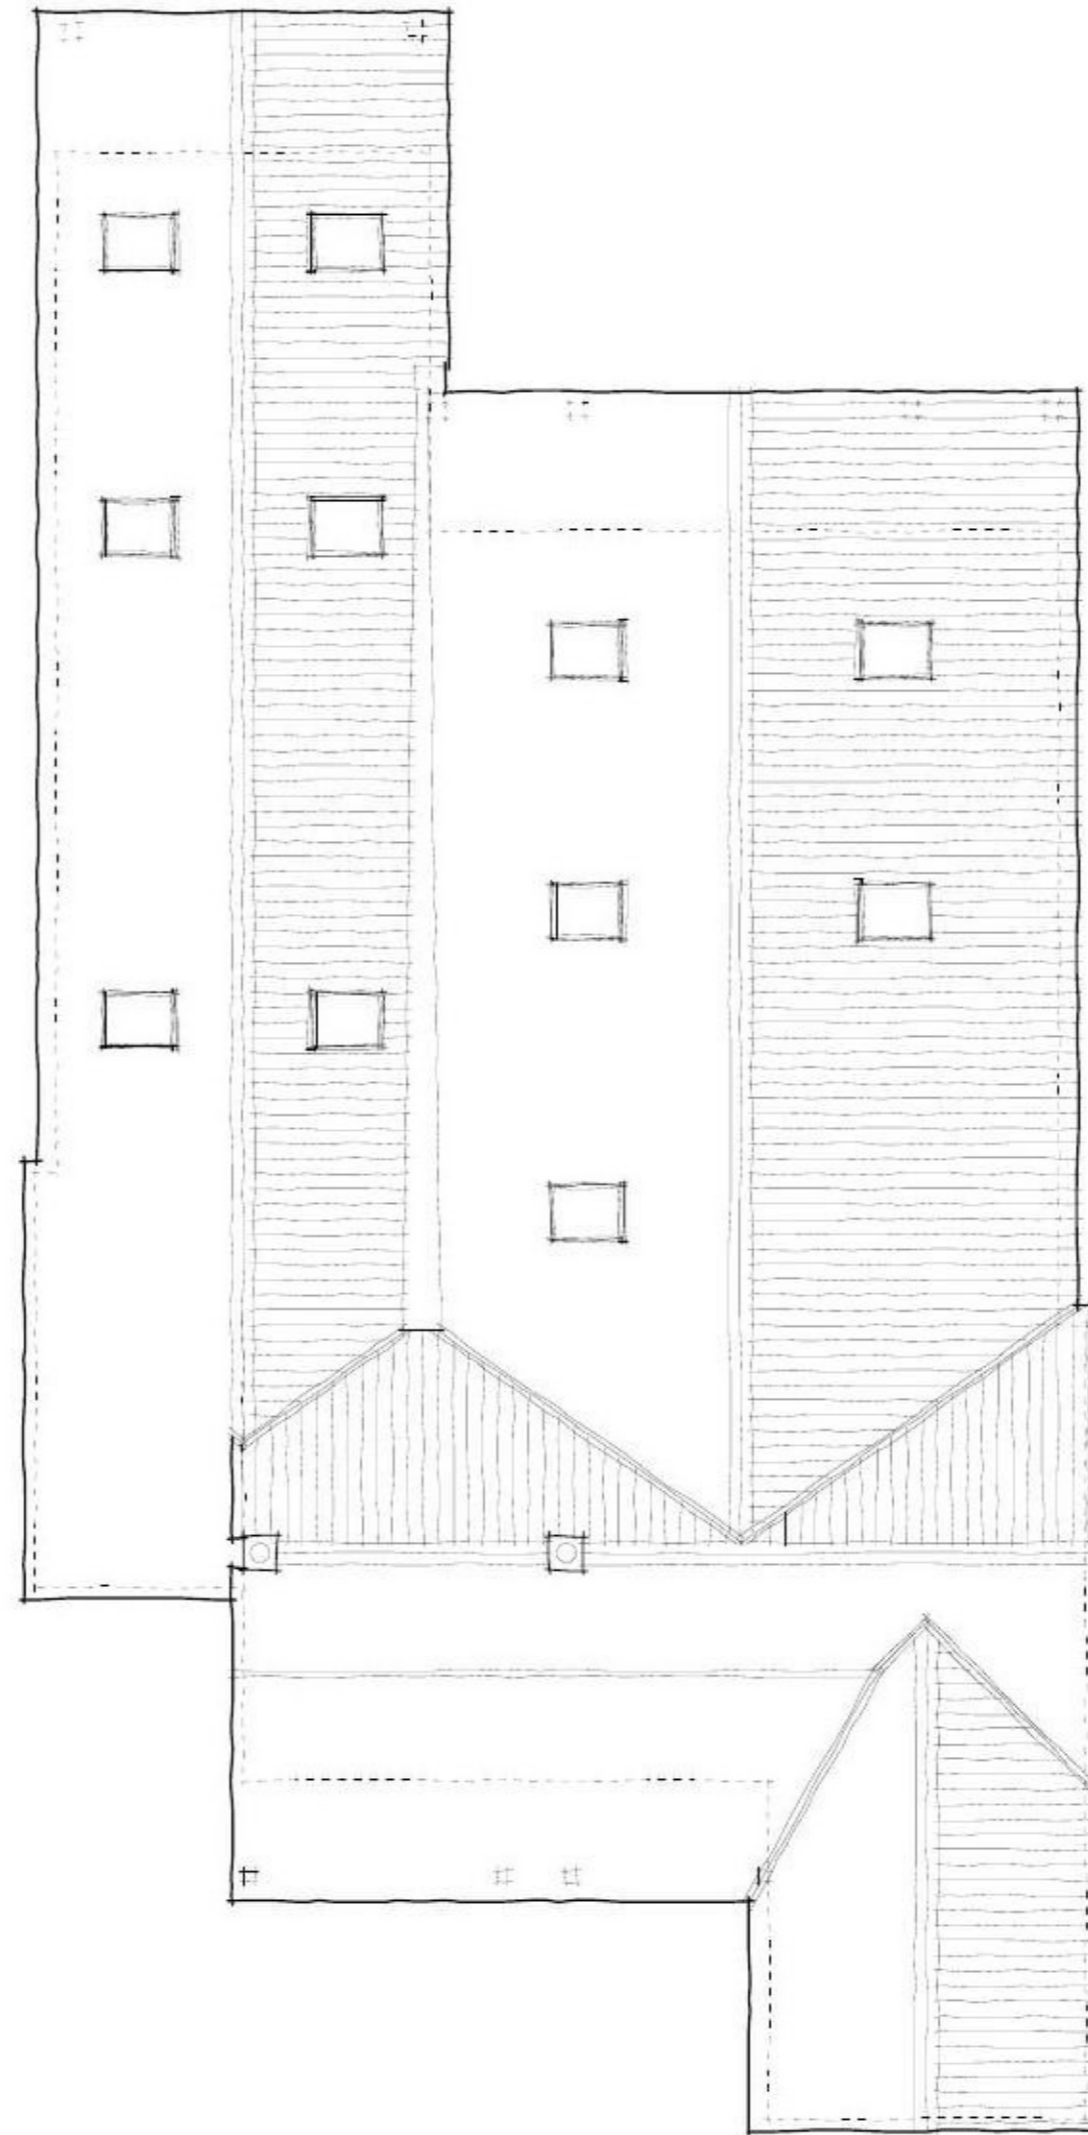

Proposed Roof Layout Plan - Scale 1:100

PRELIMINARY ISSUE

project
22 Red Barn Road, Brightlingsea,
Colchester

drawing
Existing and Proposed Roof Plans

project no.
1621


drawing no.
04

scale
1:100 @ A2

date
July 2021

north

revision

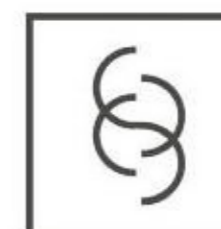

SIMON
BURKE
DESIGN

Unit 4C Room 2, The Gattinets, Hadleigh Road
East Bergholt, Colchester, Essex CO7 6QT