


ALL DIMENSIONS AND LEVELS TO BE CHECKED ON SITE BY MAIN CONTRACTOR PRIOR TO COMMENCING EXCAVATION WORKS. ANY DISCREPANCY IS TO BE REPORTED BACK TO THE DESIGNER FOR INSTRUCTION.


THIS DRAWING IS THE PROPERTY OF SIMON BURKE DESIGN LTD AND MAY NOT BE REPRODUCED OR DISCLOSED TO A THIRD PARTY IN ANY FORM WITHOUT WRITTEN PERMISSION.




Existing Front Elevation - South West

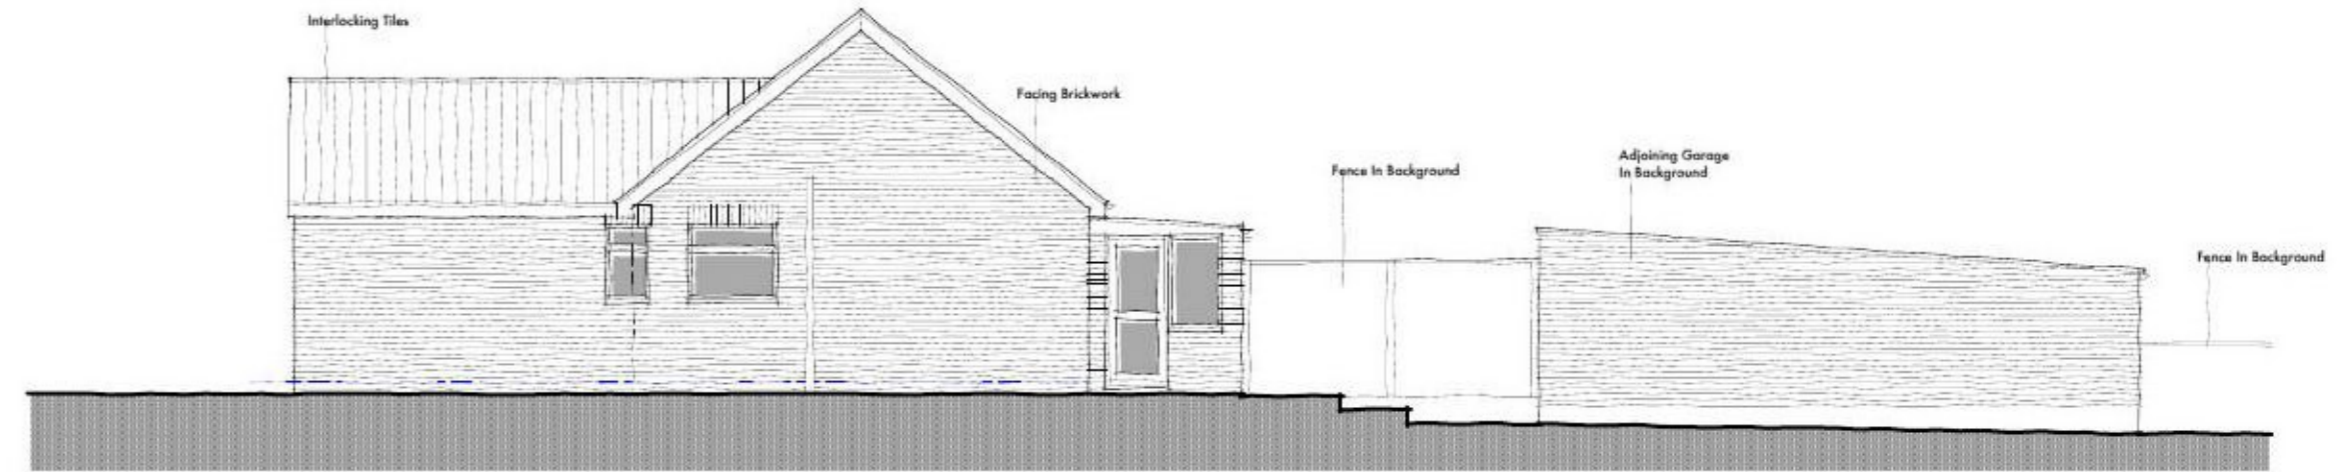

Existing Side Elevation - South East

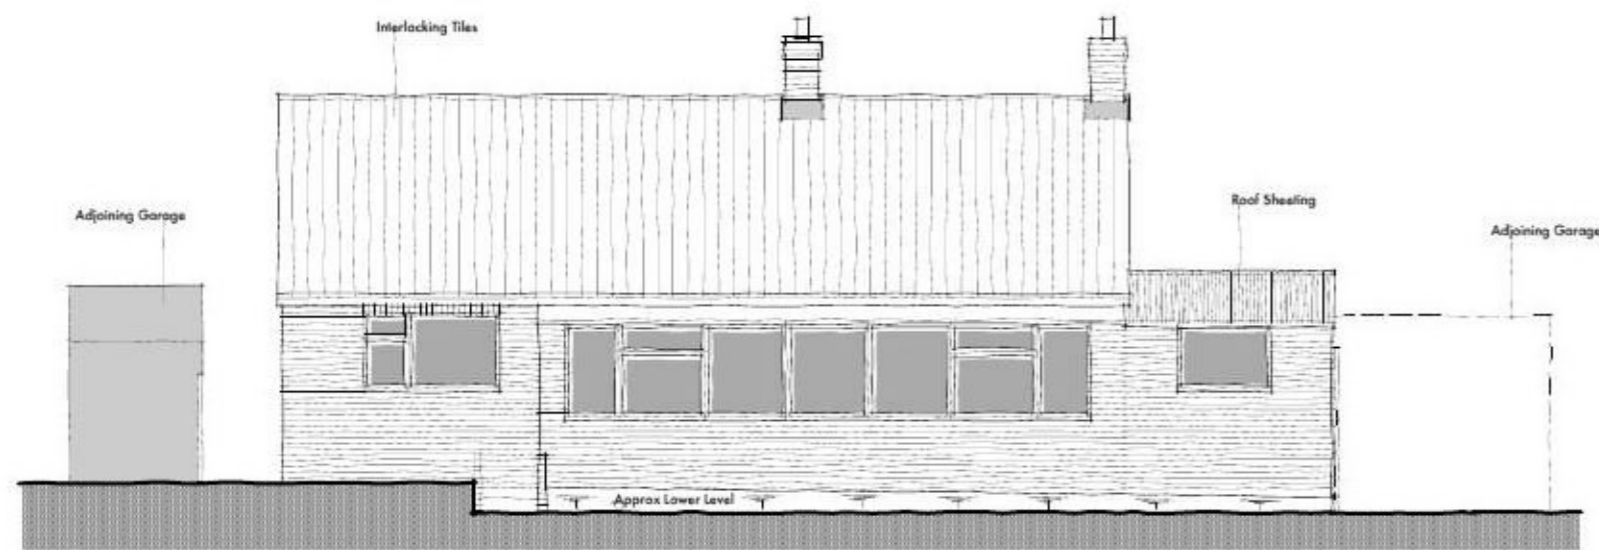

Existing Rear Elevation - North East

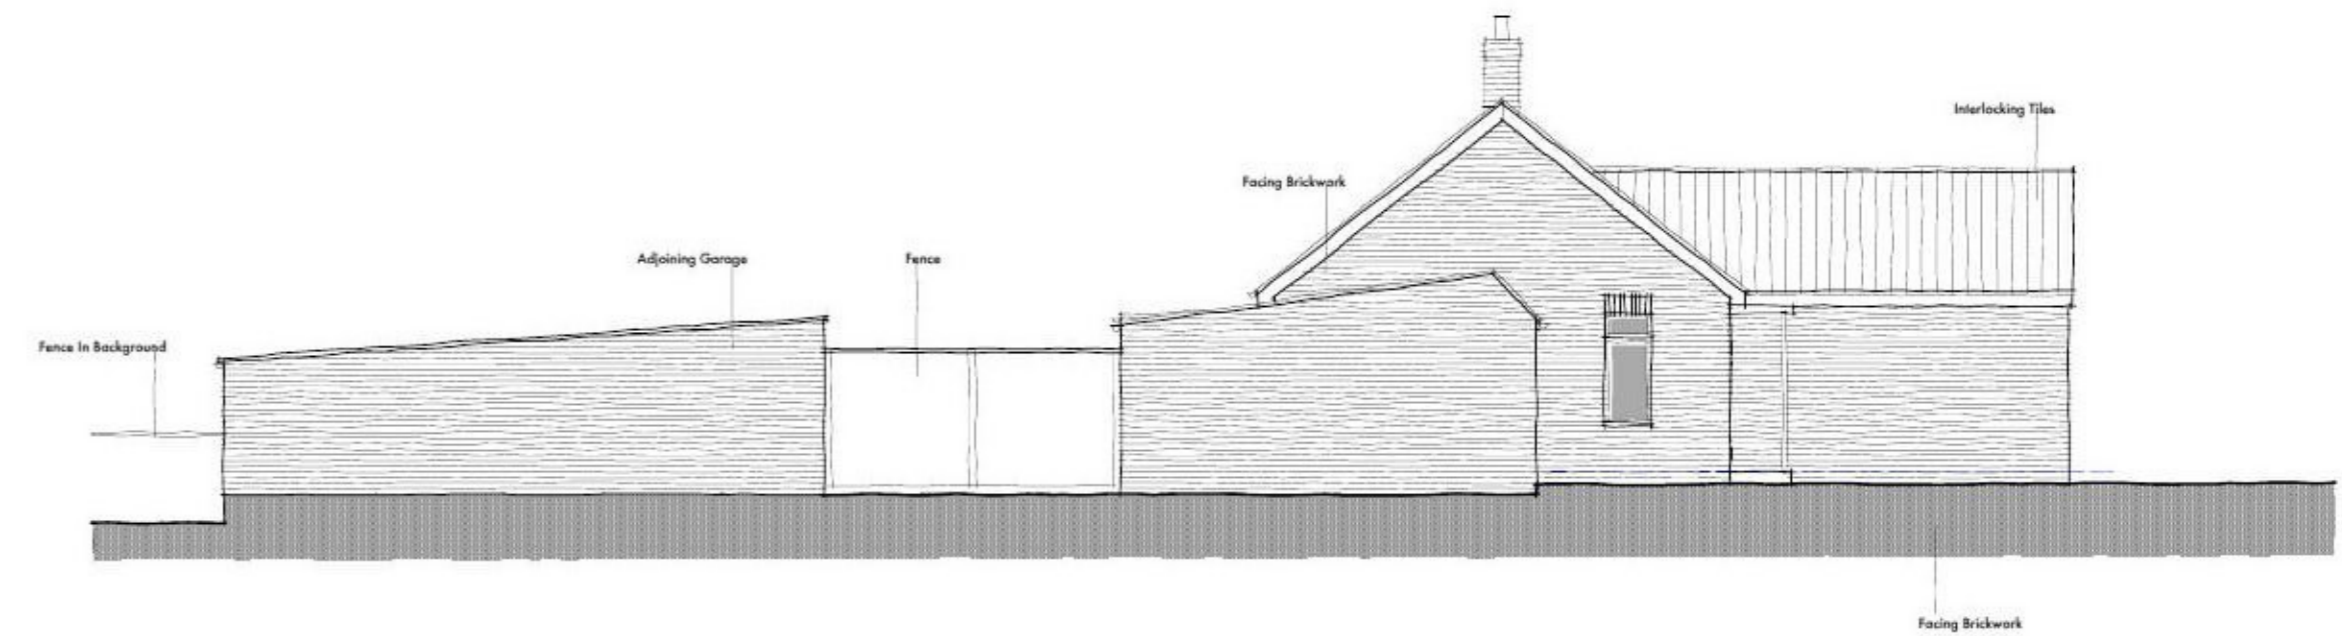

Side Elevation - North West

PRELIMINARY ISSUE

PROJECT	22 Red Barn Road Brightlingsea Colchester	PROJECT NO	1621
DRAWING	Existing Elevations	DRAWING NO	09
SCALE	1:100 @ A2	DATE	July, 2021
 SIMON BURKE DESIGN		DATE	
<small>22 Red Barn Road, Brightlingsea, Essex, SS11 2JF East Angles, Colchester, Essex, SS1 1SD</small>		DATE	

Contractors must verify all dimensions and information on site prior to commencement of work. Do not scale from drawing.  
Copyright © Simon Burke Design Ltd