


ALL DIMENSIONS AND LEVELS TO BE CHECKED ON SITE BY MAIN CONTRACTOR PRIOR TO COMMENCING EXCAVATION WORKS. ANY DISCREPANCY IS TO BE REPORTED BACK TO THE ARCHITECT FOR INSTRUCTION.

THIS DRAWING IS THE PROPERTY OF EMBRACE ARCHITECTURE LTD AND MAY NOT BE REPRODUCED OR DISCLOSED TO A THIRD PARTY IN ANY FORM WITHOUT WRITTEN PERMISSION.

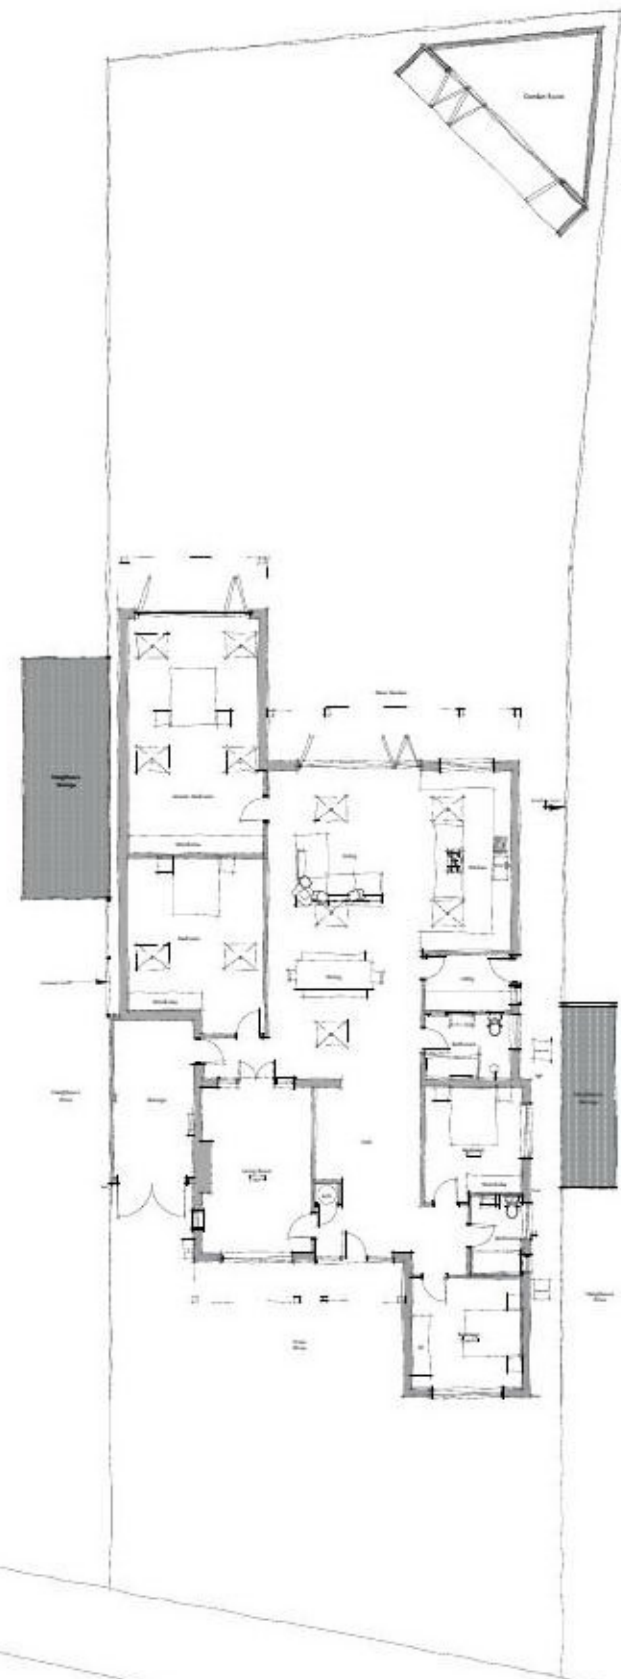

Red Barn Road

PRELIMINARY ISSUE

project	22 Red Barn Road Brightlingsea Colchester	project no	1621
drawing no	08	scale	1:250 @ A3
drawing	Proposed Site Plan	date	July, 2021
 SIMON BURKE DESIGN		author	[Redacted]
<small>Unit 10, Red Barn, The Garrison, Red Barn Road, East Angles, Colchester, Essex CO1 1DT</small>		revision	