


ALL DIMENSIONS AND LEVELS TO BE CHECKED ON SITE BY MAIN CONTRACTOR PRIOR TO COMMENCING EXCAVATION WORKS. ANY DISCREPANCY IS TO BE REPORTED BACK TO THE DESIGNER FOR INSTRUCTION.


THIS DRAWING IS THE PROPERTY OF SIMON BURKE DESIGN LTD AND MAY NOT BE REPRODUCED OR DISCLOSED TO A THIRD PARTY IN ANY FORM WITHOUT WRITTEN PERMISSION.

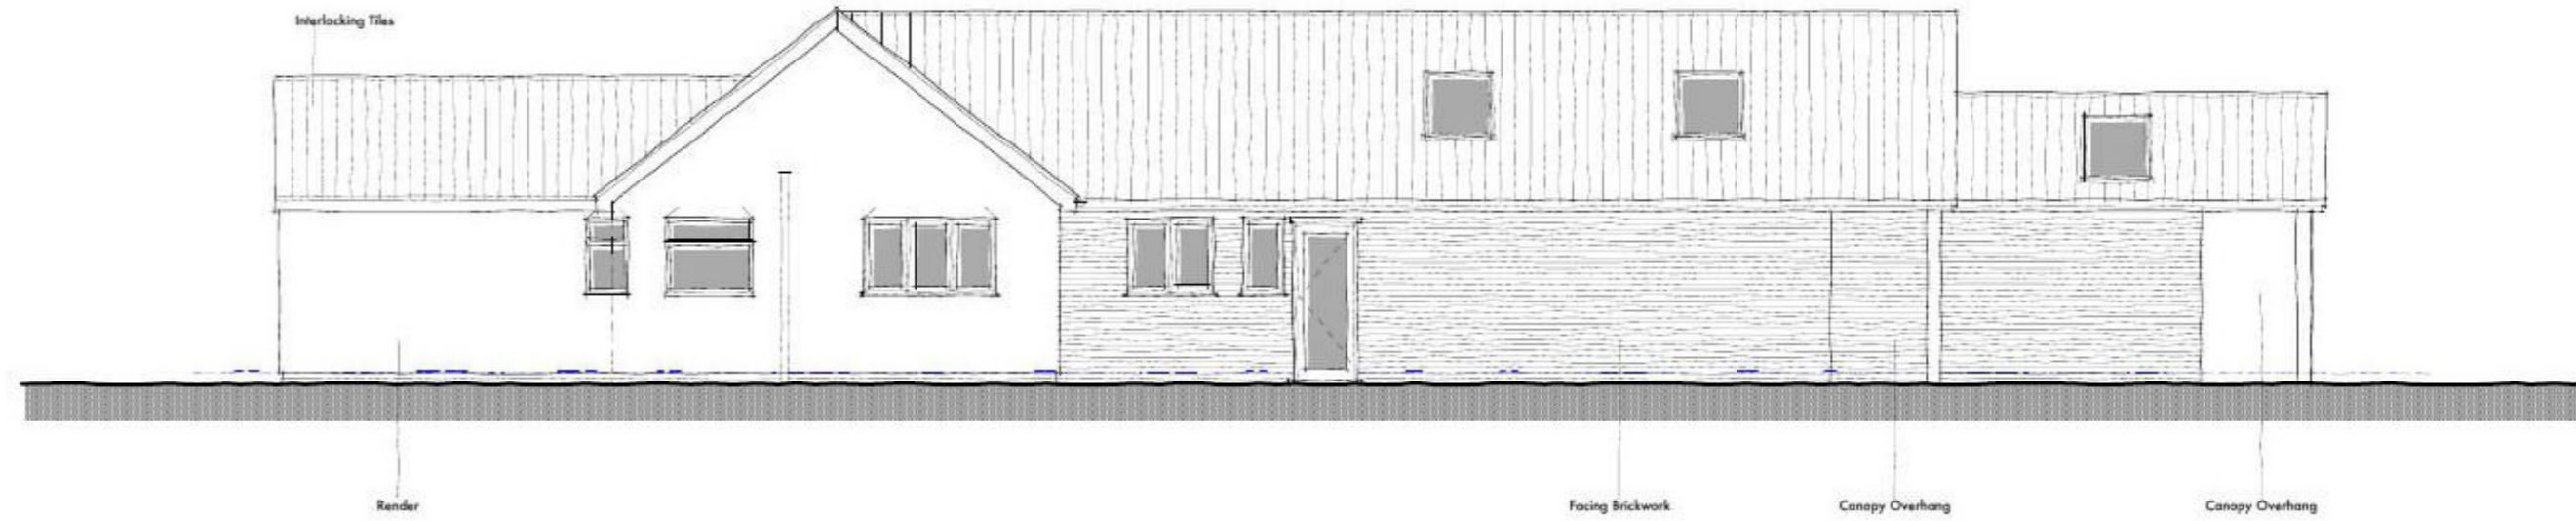


Proposed Front Elevation - South West



Proposed Side Elevation - South East

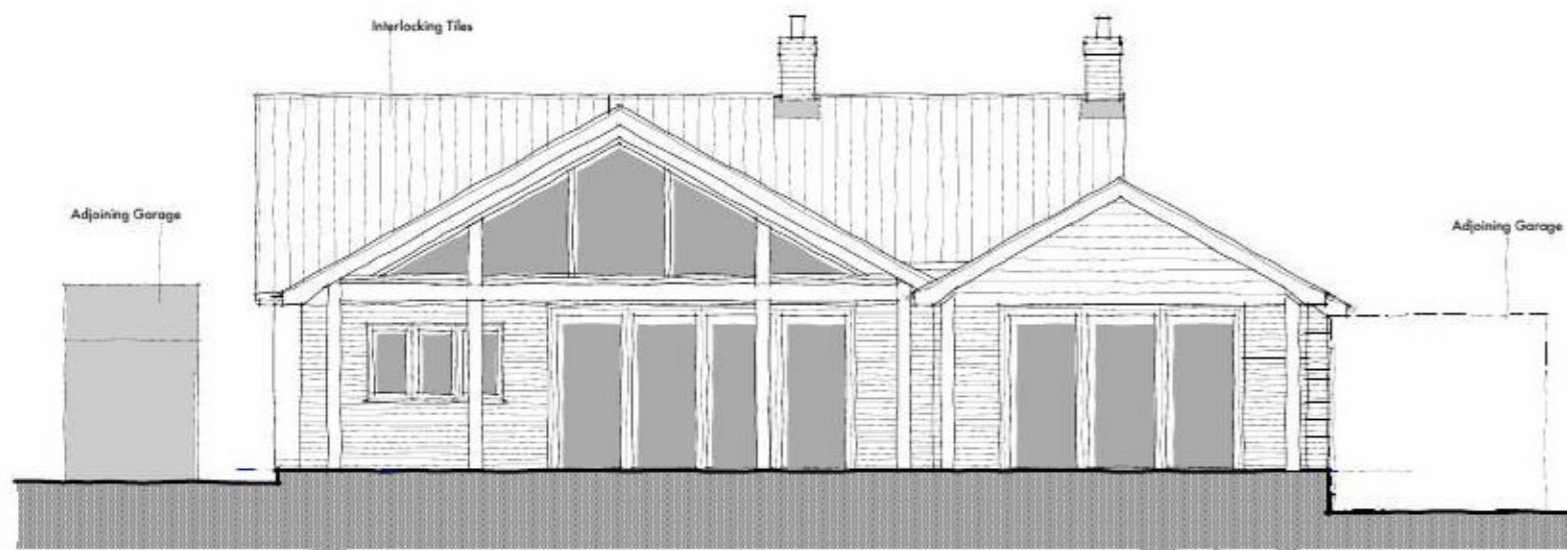

Proposed Rear Elevation - North East

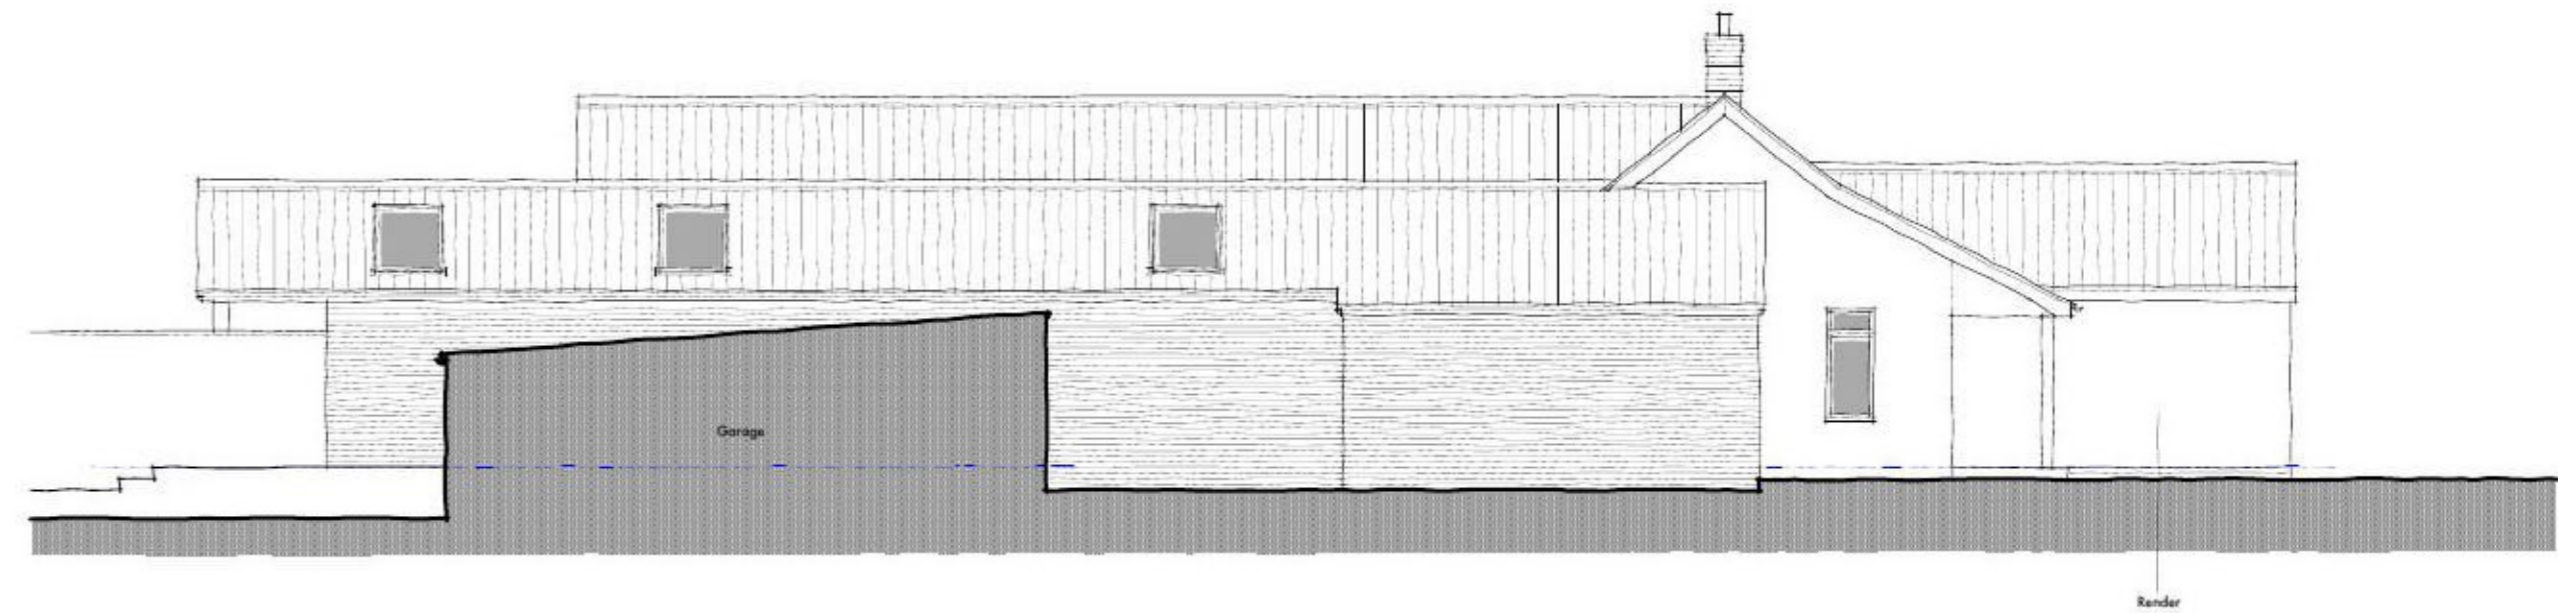

Proposed Side Elevation - North West

PRELIMINARY ISSUE

PROJECT NO	PROJECT NO
22 Red Barn Road Brightlingsea Colchester	1621
DRAWING NO	DRAWING NO
Proposed Elevations	10
SCALE	SCALE
1:100 @ A2	1:100 @ A2
DATE	DATE
July, 2021	July, 2021
DESIGNER	DESIGNER
SIMON BURKE DESIGN	

Contractors must verify all dimensions and information on site prior to commencement of work. Do not scale from drawing. Copyright © Simon Burke Design Ltd