



**EXISTING
GROUND FLOOR PLAN**

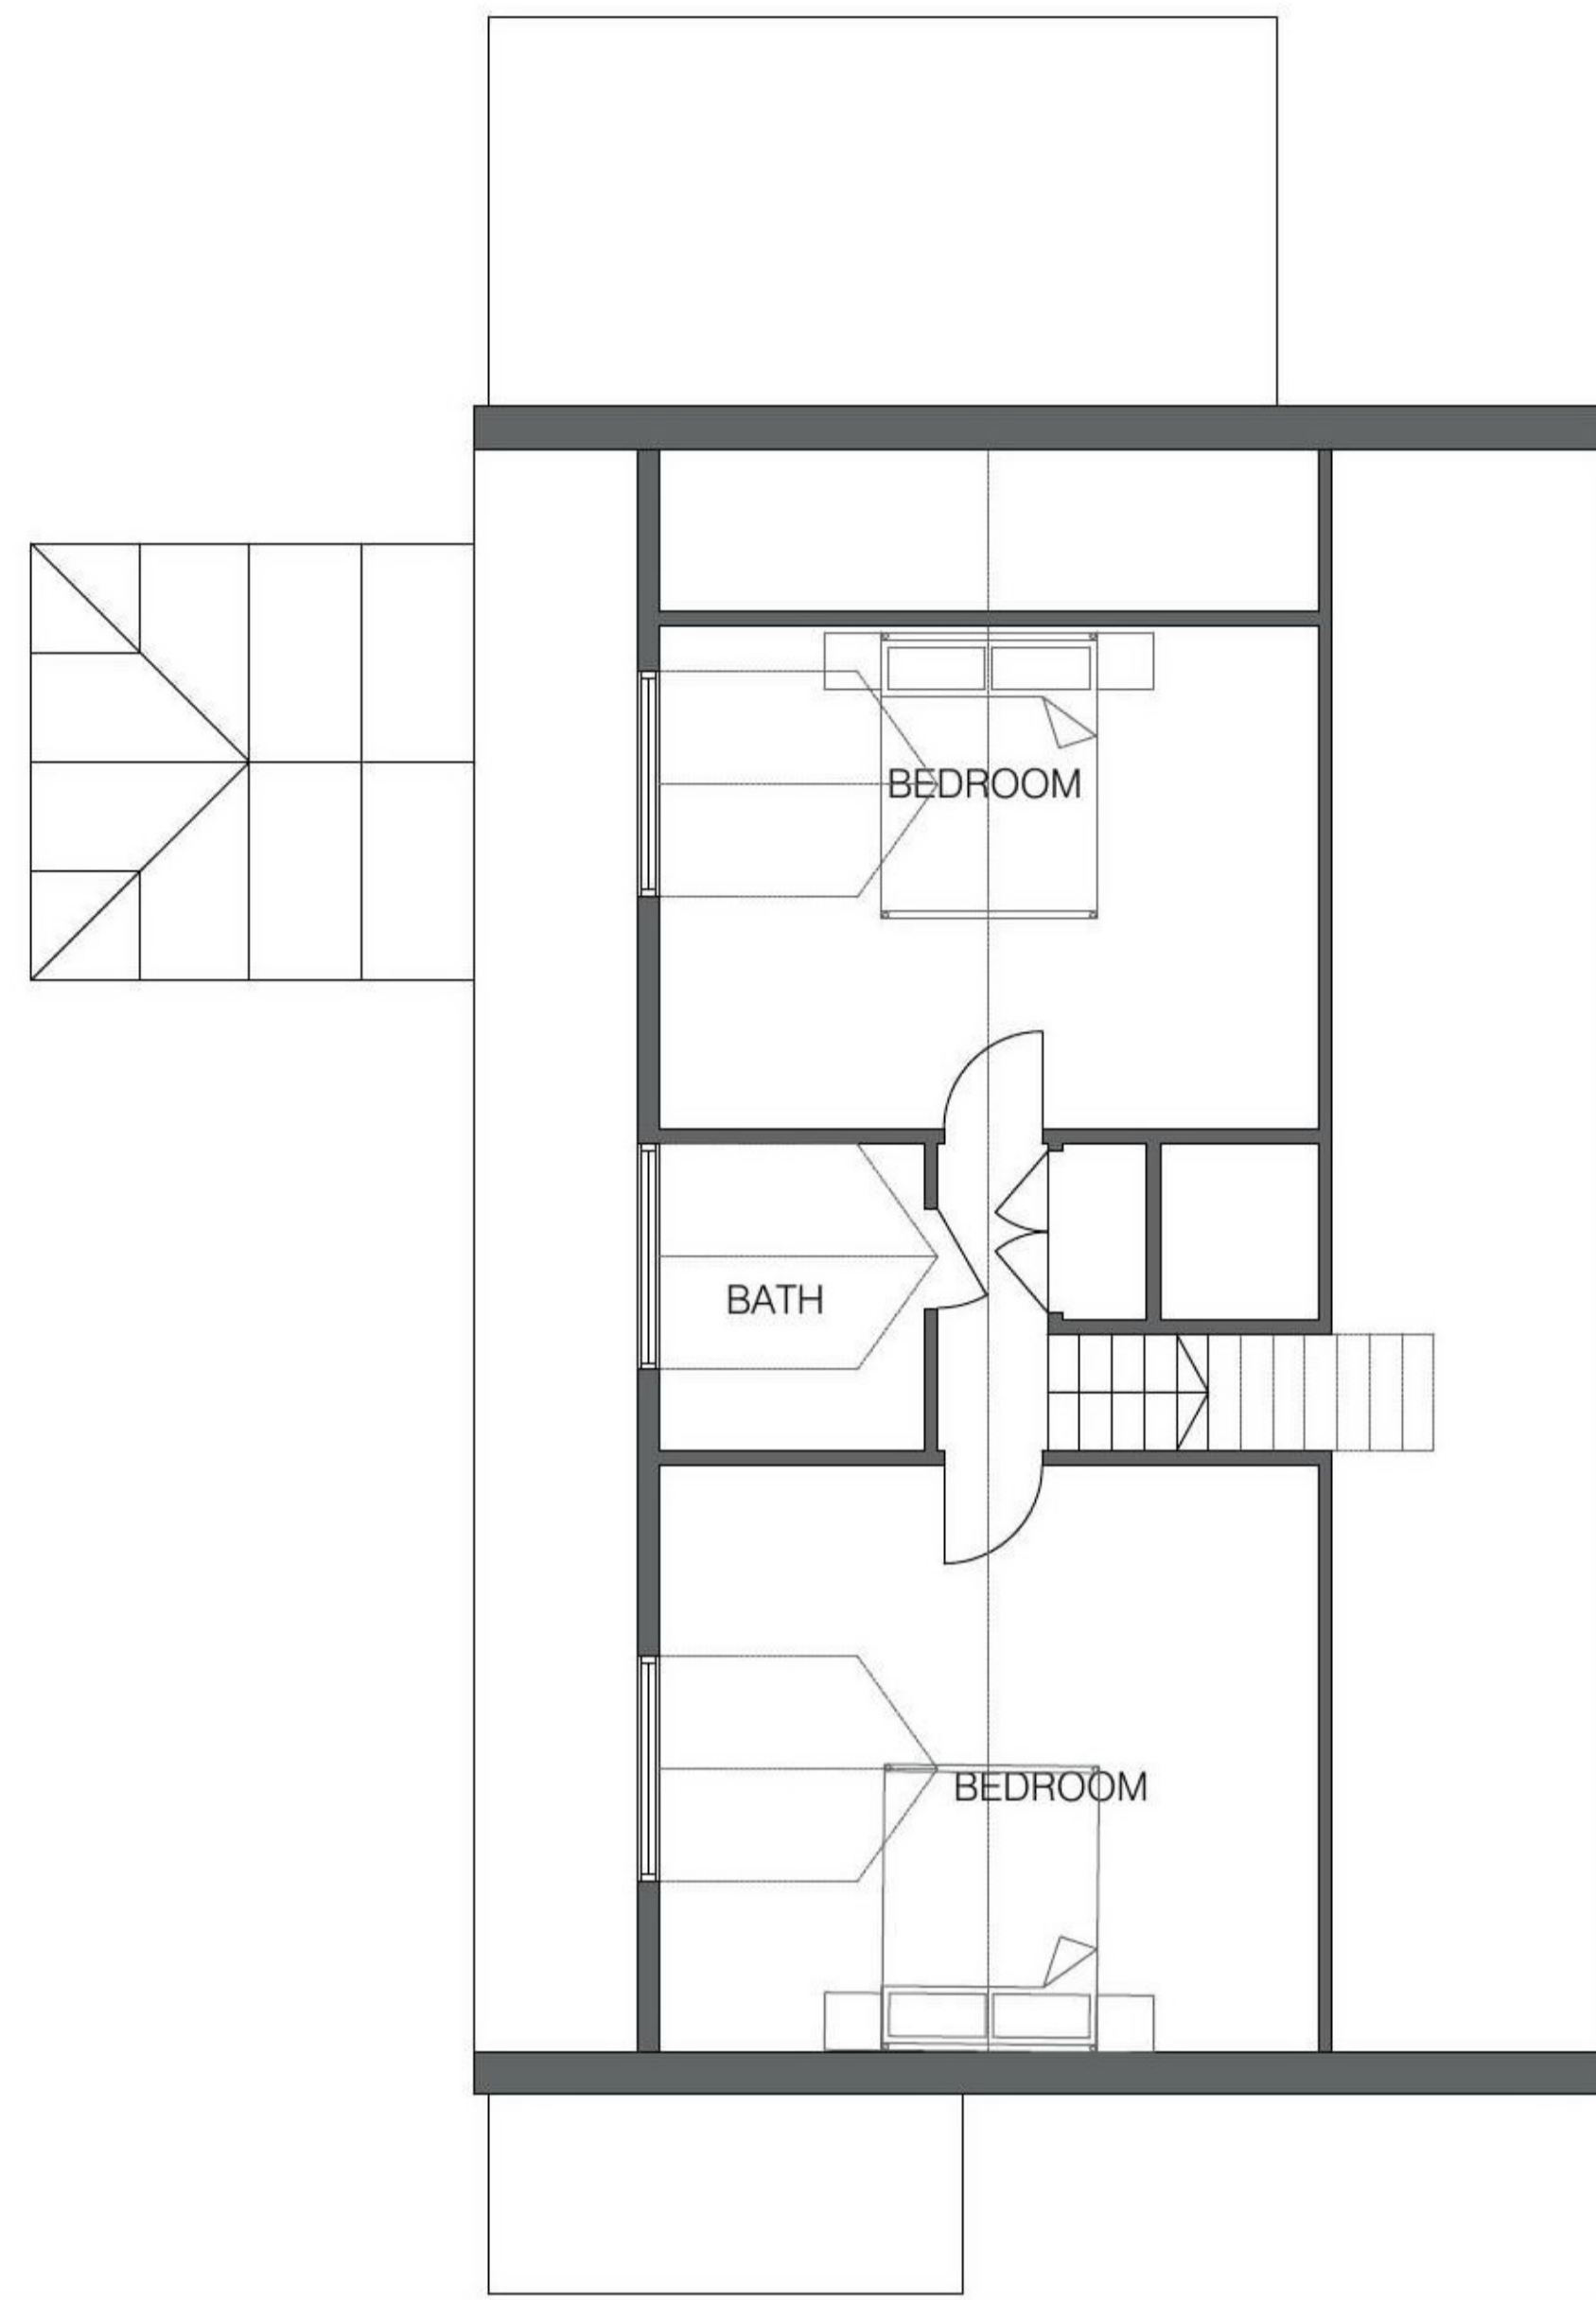

**EXISTING
FIRST FLOOR PLAN**

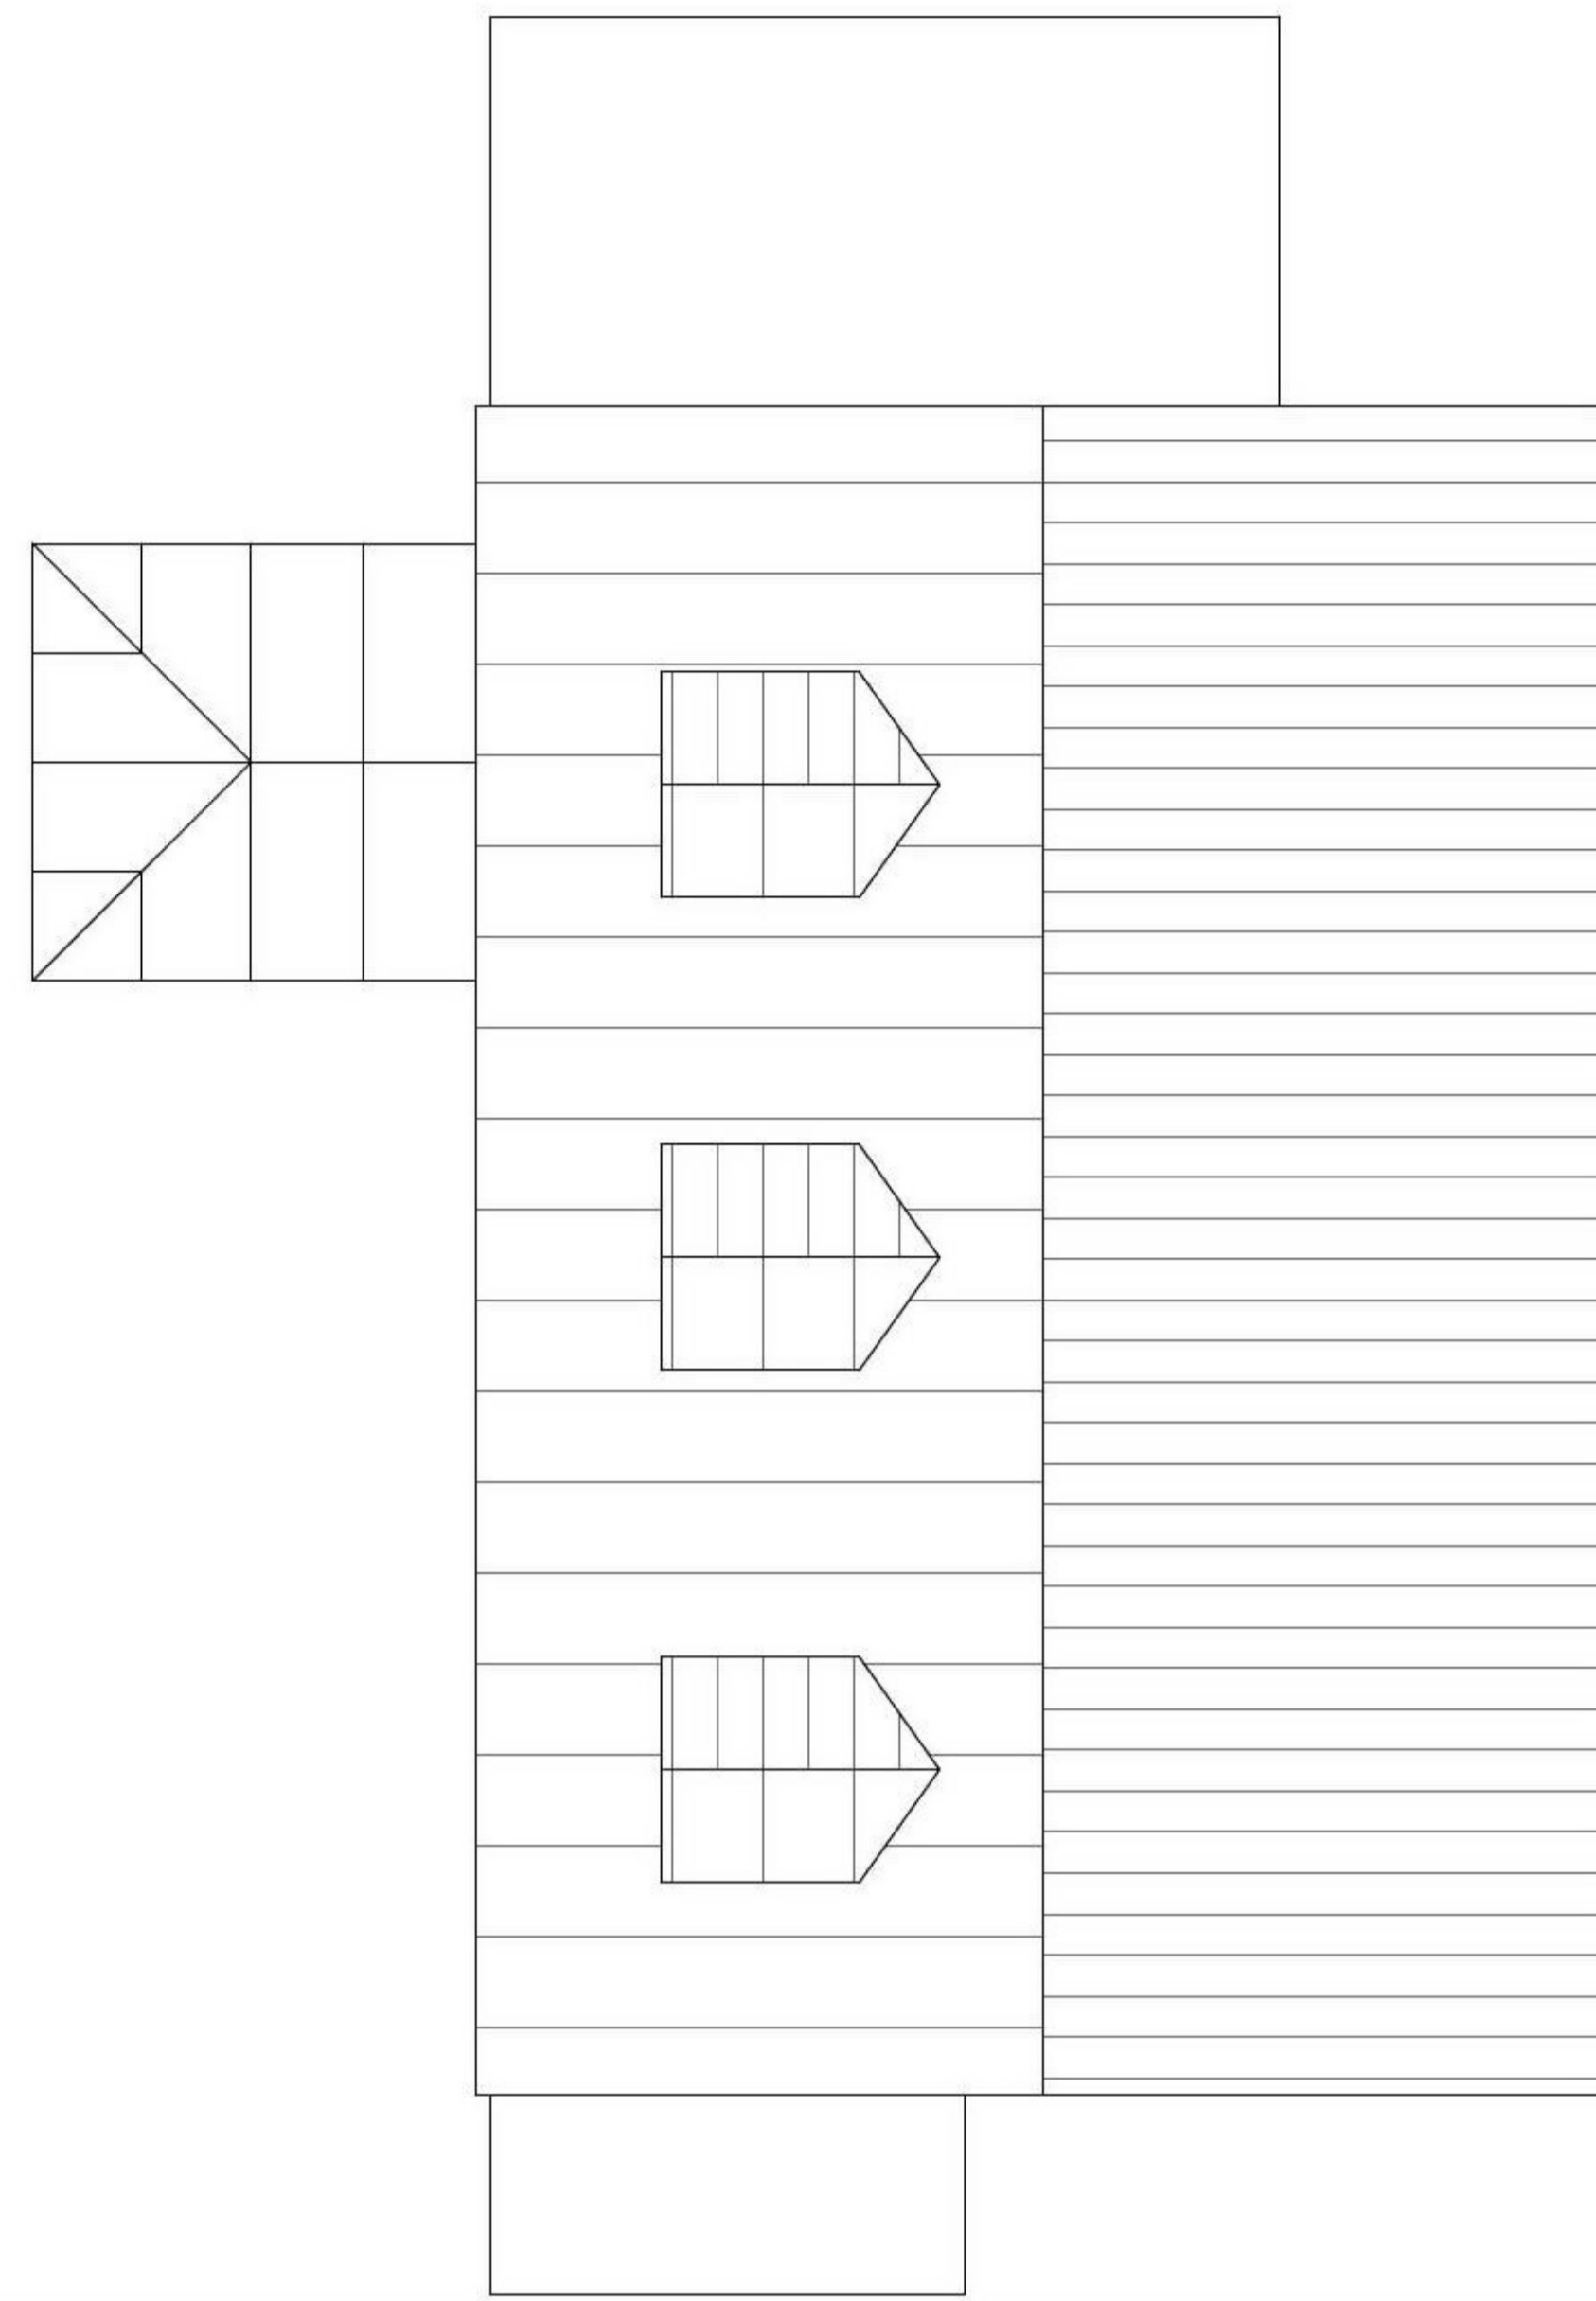


**EXISTING
ROOF FLOOR PLAN**




THE COPYRIGHT OF THIS DRAWING IS VESTED IN UNIQUE DESIGN CREATIONS AND IT MAY NOT BE REPRODUCED IN WHOLE OR PART OR USED FOR THE MANUFACTURE OF ANY ARTICLE WITHOUT THE EXPRESS PERMISSION OF THE COPYRIGHT HOLDERS.

DO NOT SCALE FROM THIS DRAWING WORK TO FIGURED DIMENSIONS ONLY.

THIS DRAWING IS TO BE READ IN CONJUNCTION WITH ALL RELEVANT SERVICE ENGINEERS AND UNIQUE DESIGN CREATIONS BUILDING REGULATION DRAWINGS AND SPECIFICATIONS FOR CONSTRUCTION ONSITE.

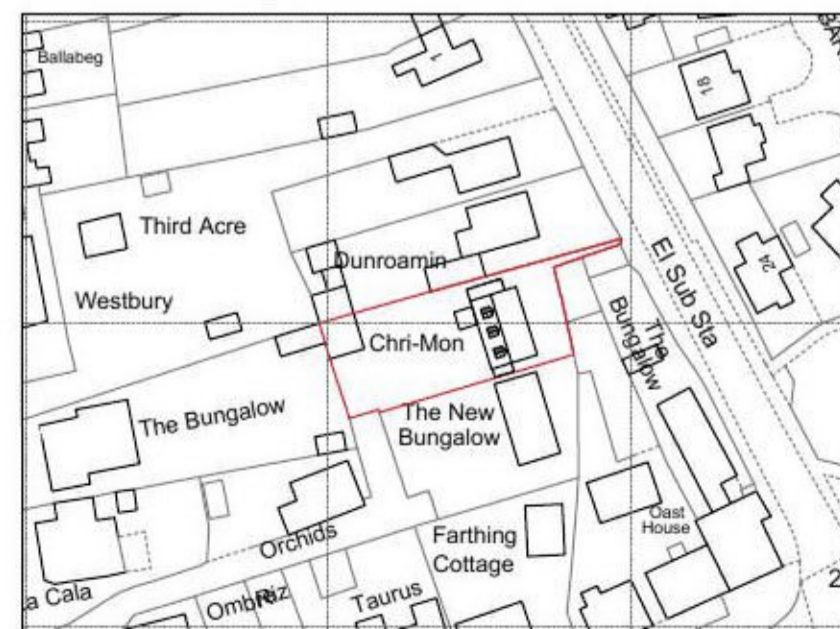


**EXISTING SITE LOCATION PLAN
SCALE: 1-1250**

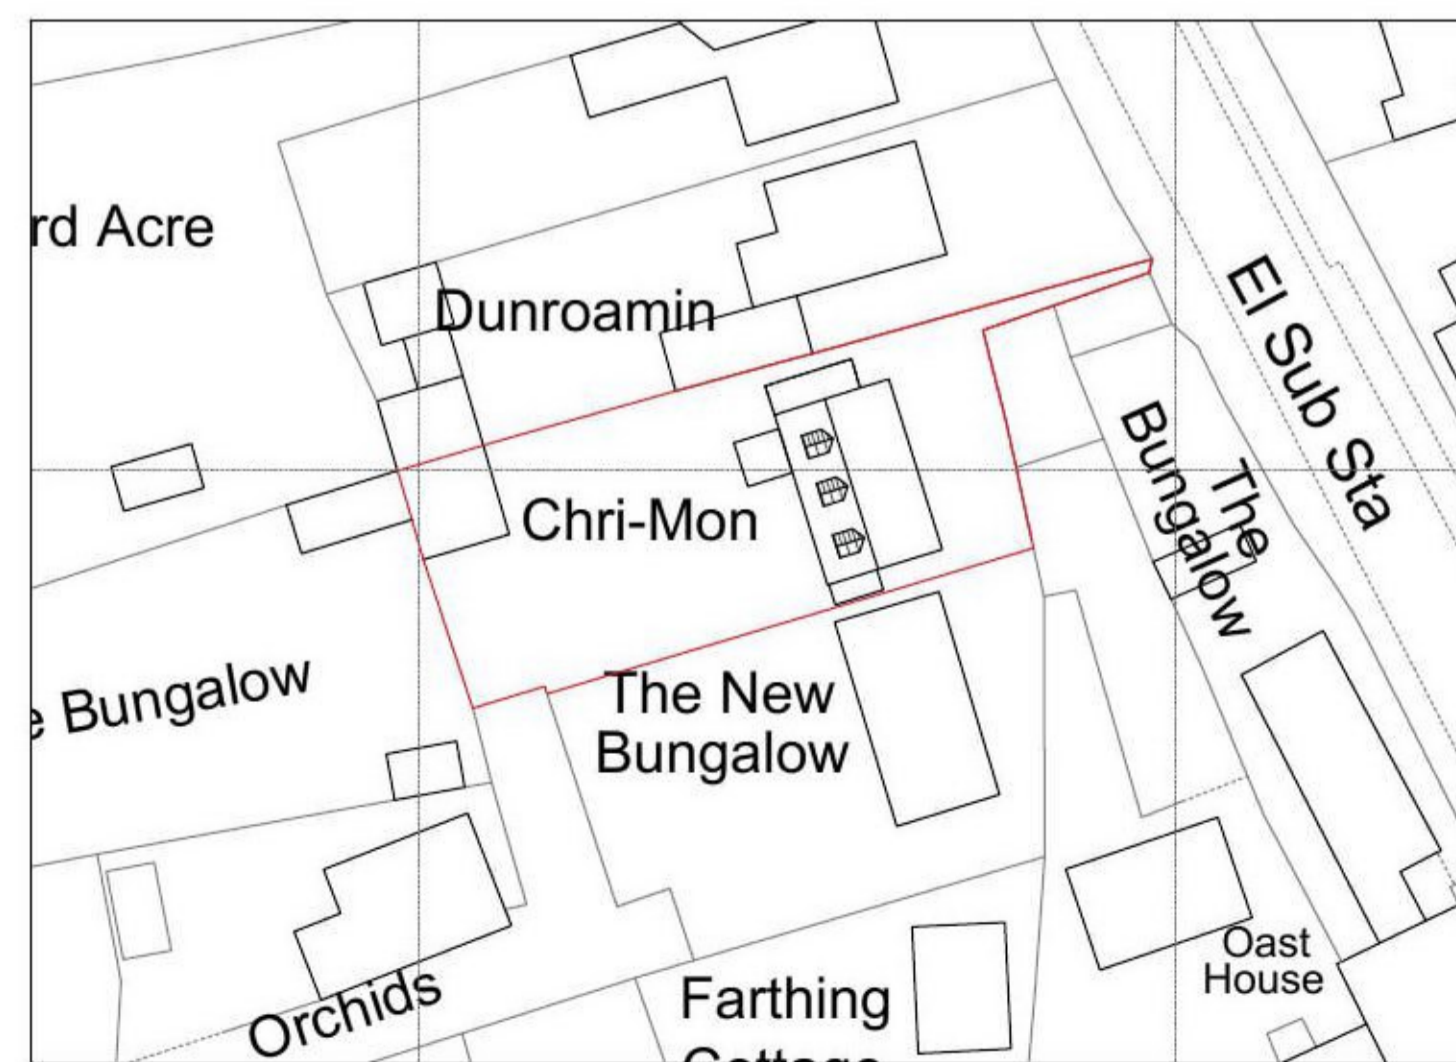

**EXISTING SITE BLOCK PLAN
SCALE: 1-500**



A	PLANNING DRAWING ISSUE	24.07.21	GS
Revision:	Description:	Date:	Rev By:
Accepting Signature:	Print Name:		
Company:	Date:		
Drawing Approval:			
STATUS: PLANNING DRAWING ISSUE			
			
CLIENT: Ms Tracy Deacon			
SITE ADDRESS: 1 New Bungalow, Frating, Essex CO7 7DN			
DRAWING TITLE: Planning Application Drawing Existing Layout Drawing			
SCALE:	DRAWN:	DATE:	
ISO A1-1:50	GS	24/07/2021	
PROJECT REF:	DRAWING NO:	REVISION:	
PA-2021048	P001	A	