



DO NOT SCALE


IF IN DOUBT ASK

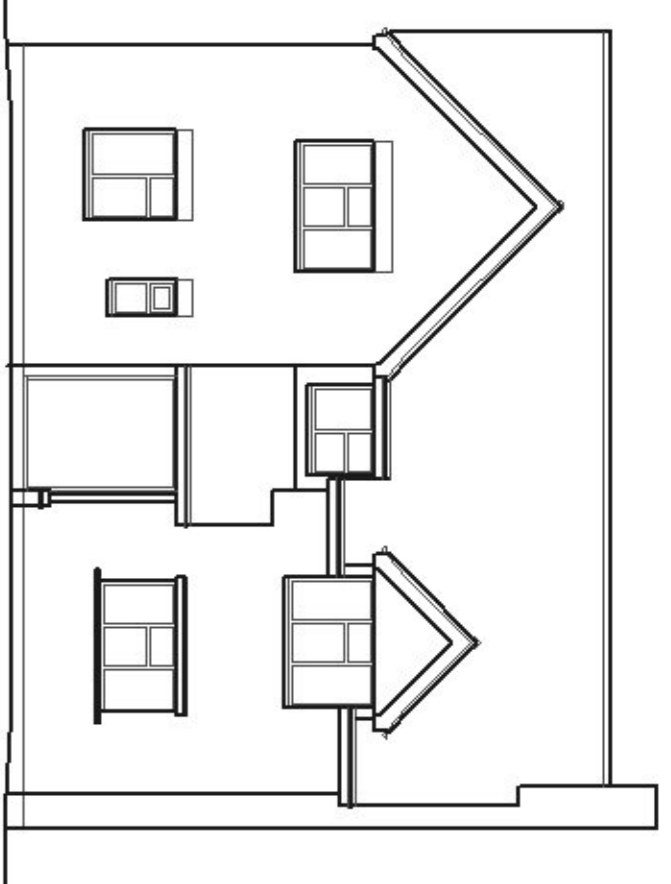


Front elevation
• PLANS & ELEVATIONS AS EXISTING 1:100 •

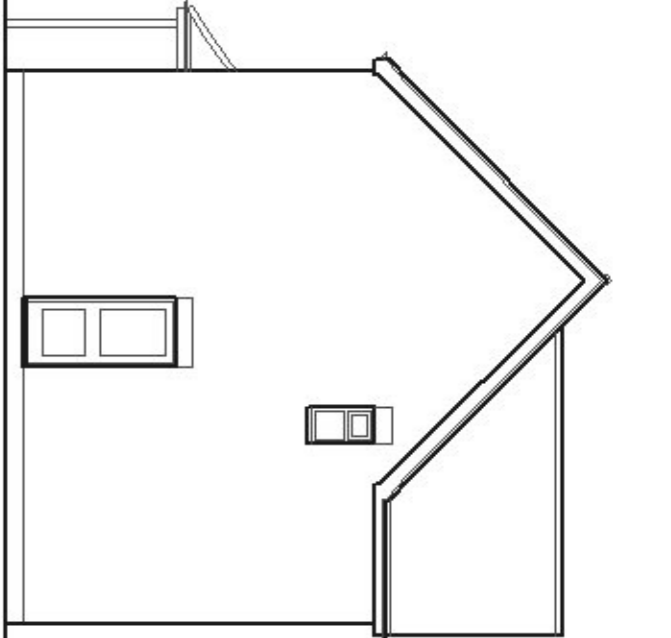


Side elevation

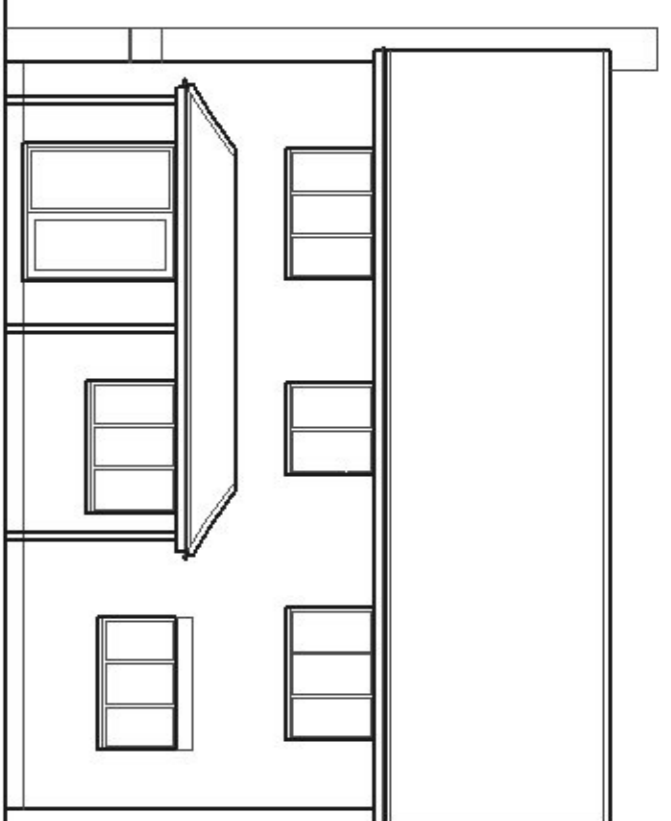


Rear elevation

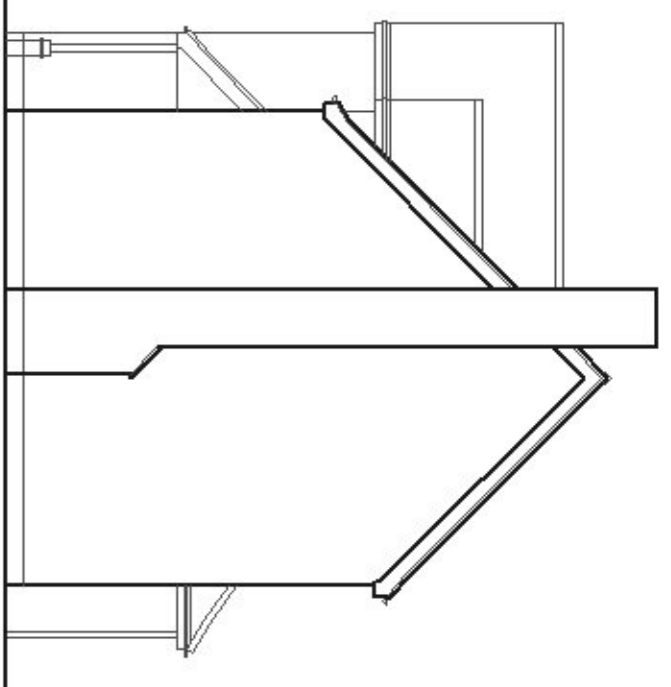


Side elevation

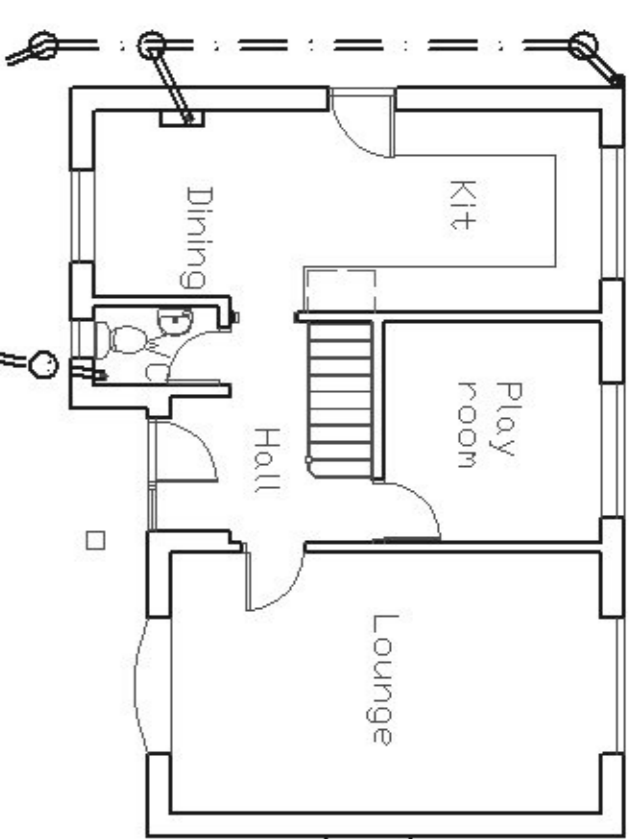


Ground floor plan

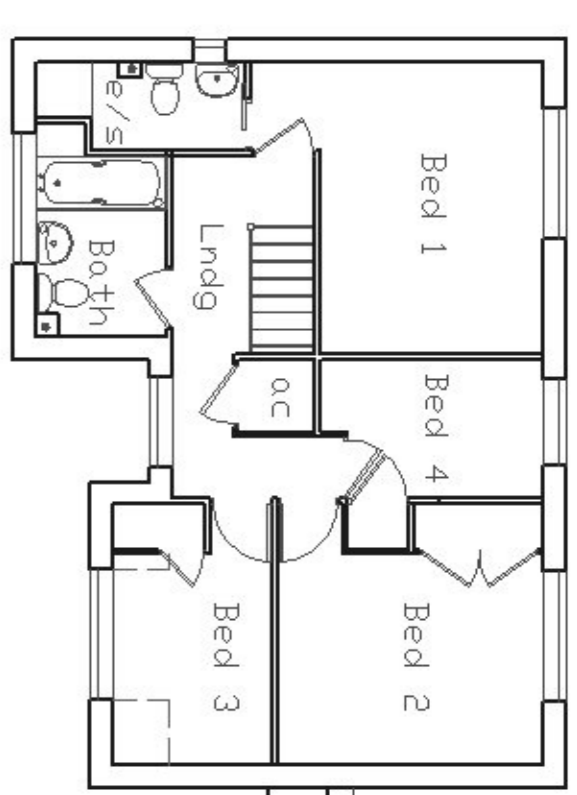


First floor plan

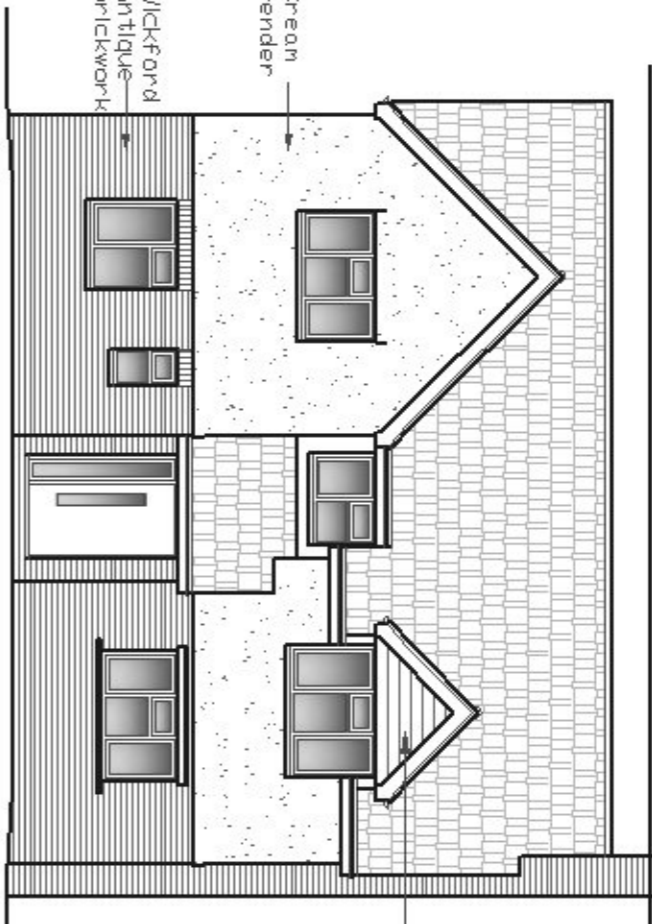


Front elevation
• ELEVATIONS AS PROPOSED 1:100 •

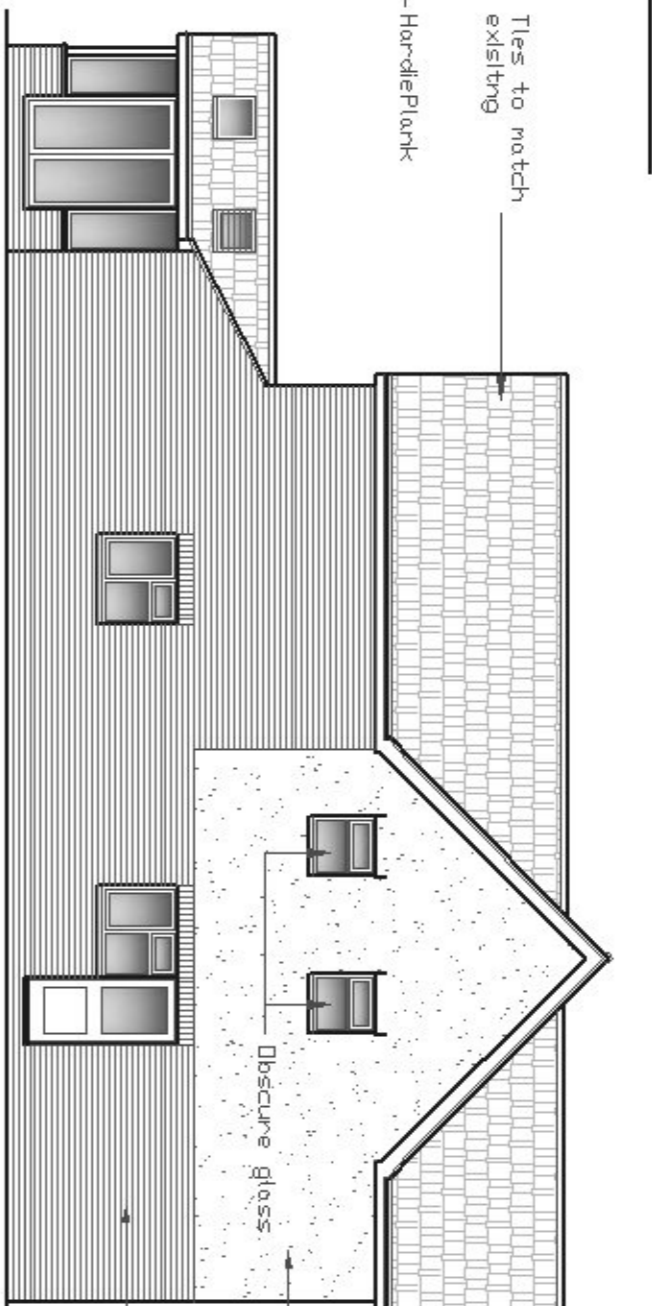


Side elevation

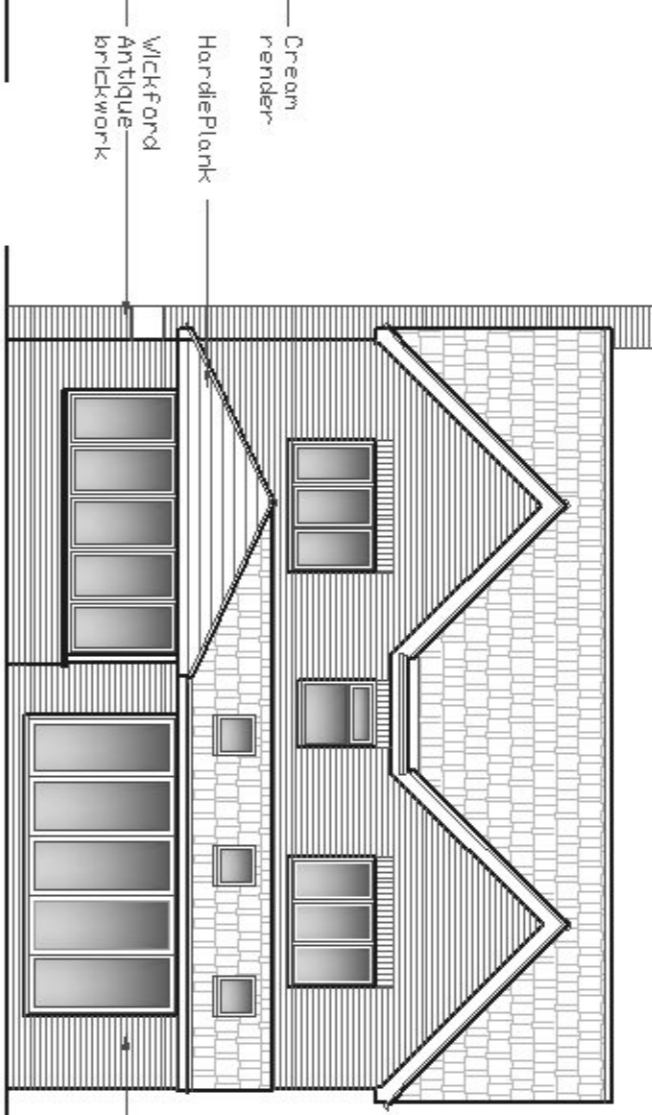


Rear elevation

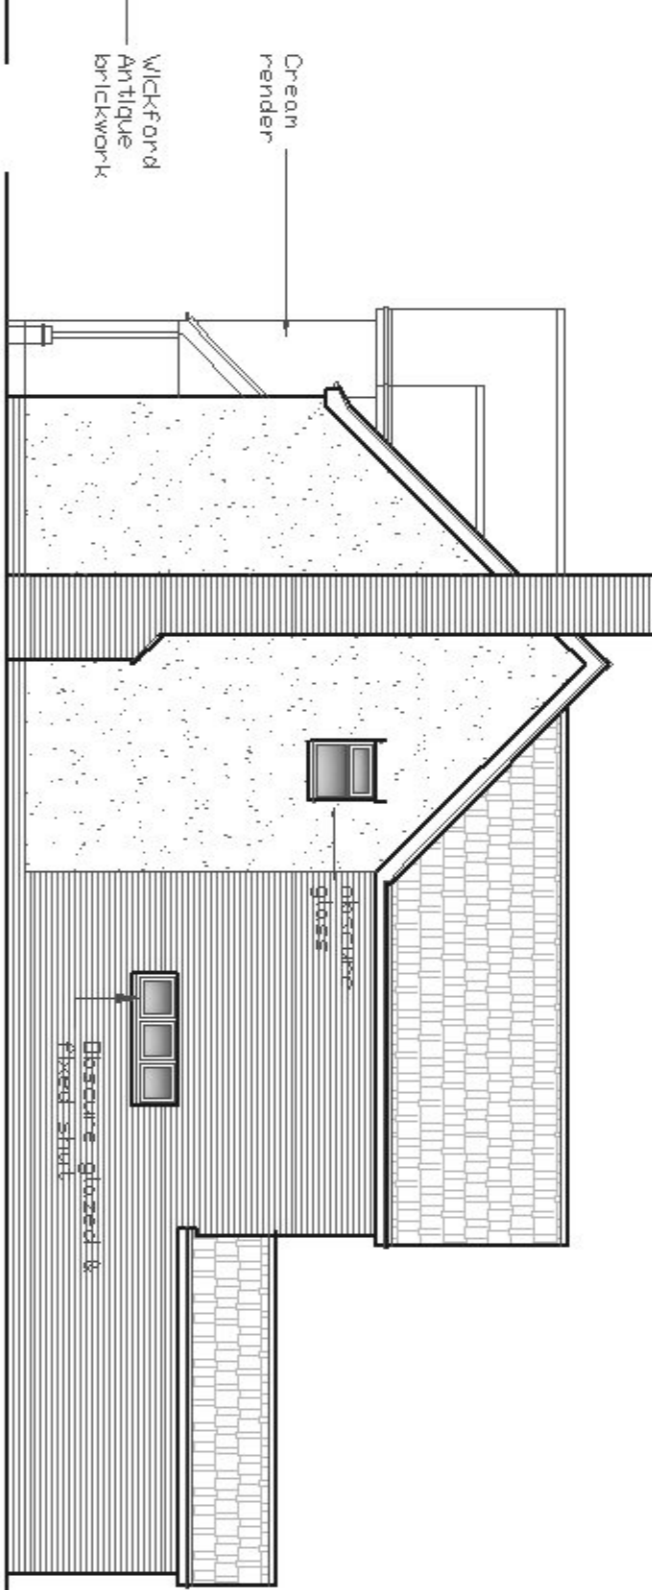



Side elevation

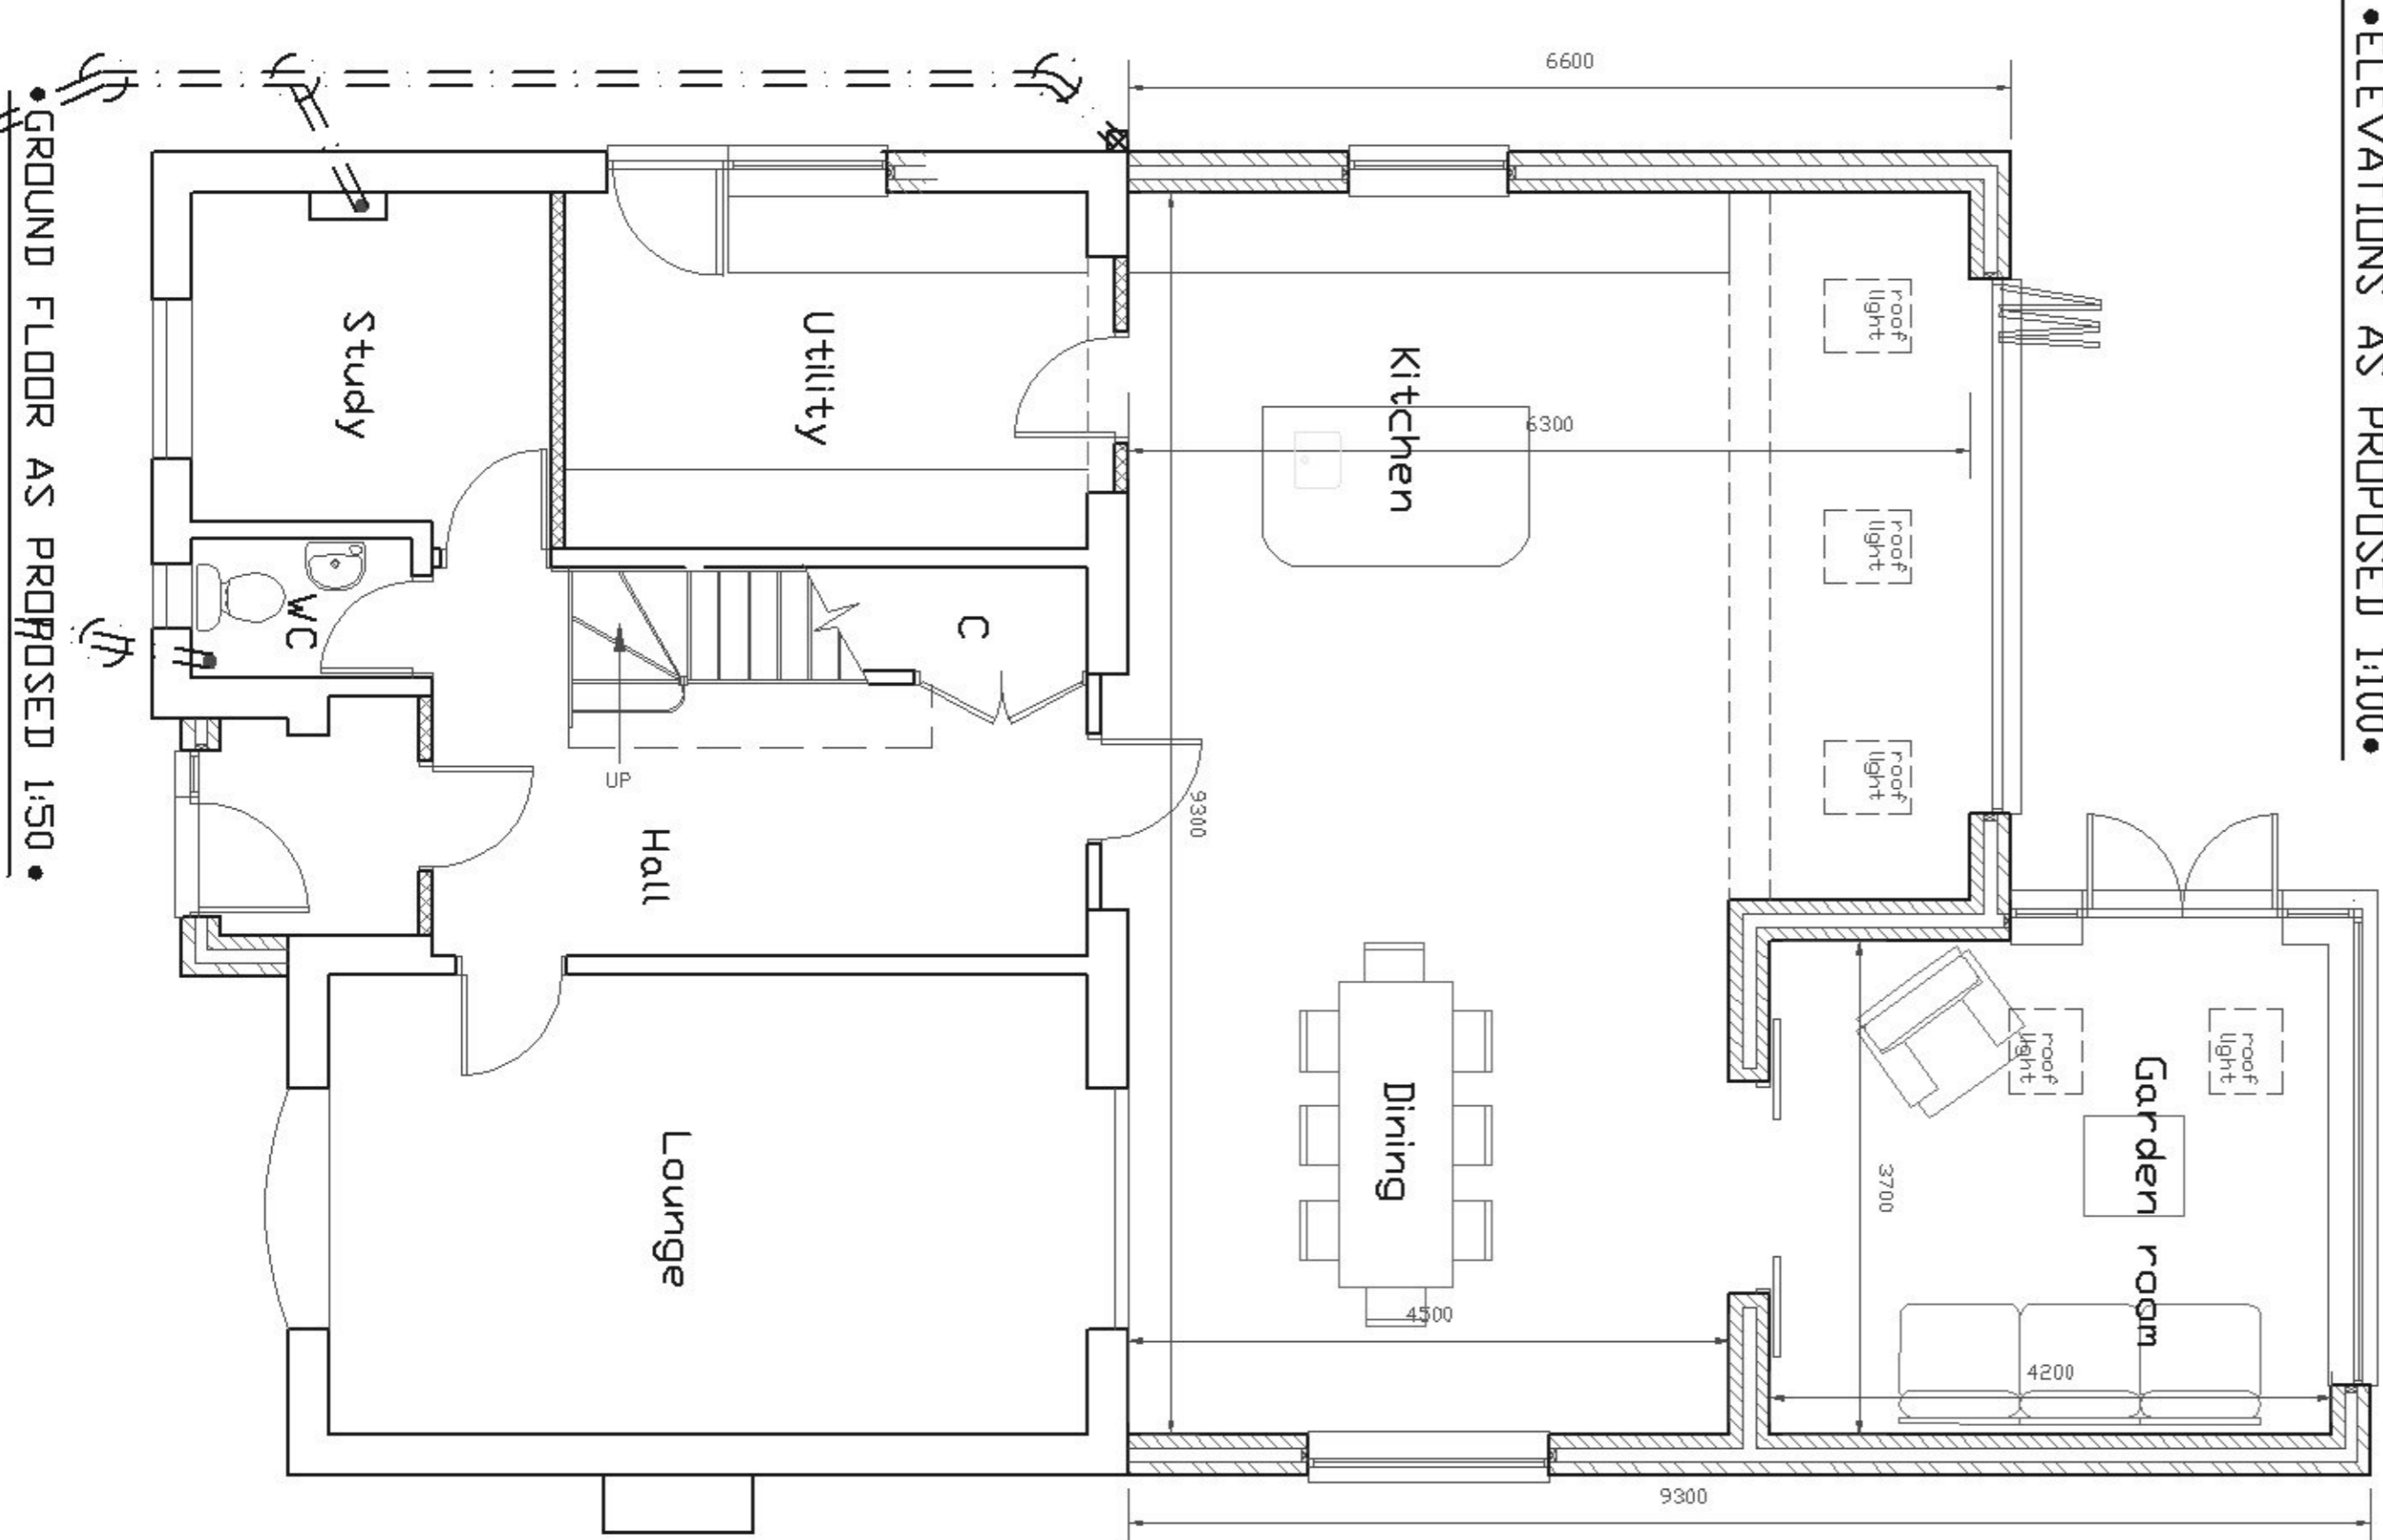

• GROUND FLOOR AS PROPOSED 1:50 •

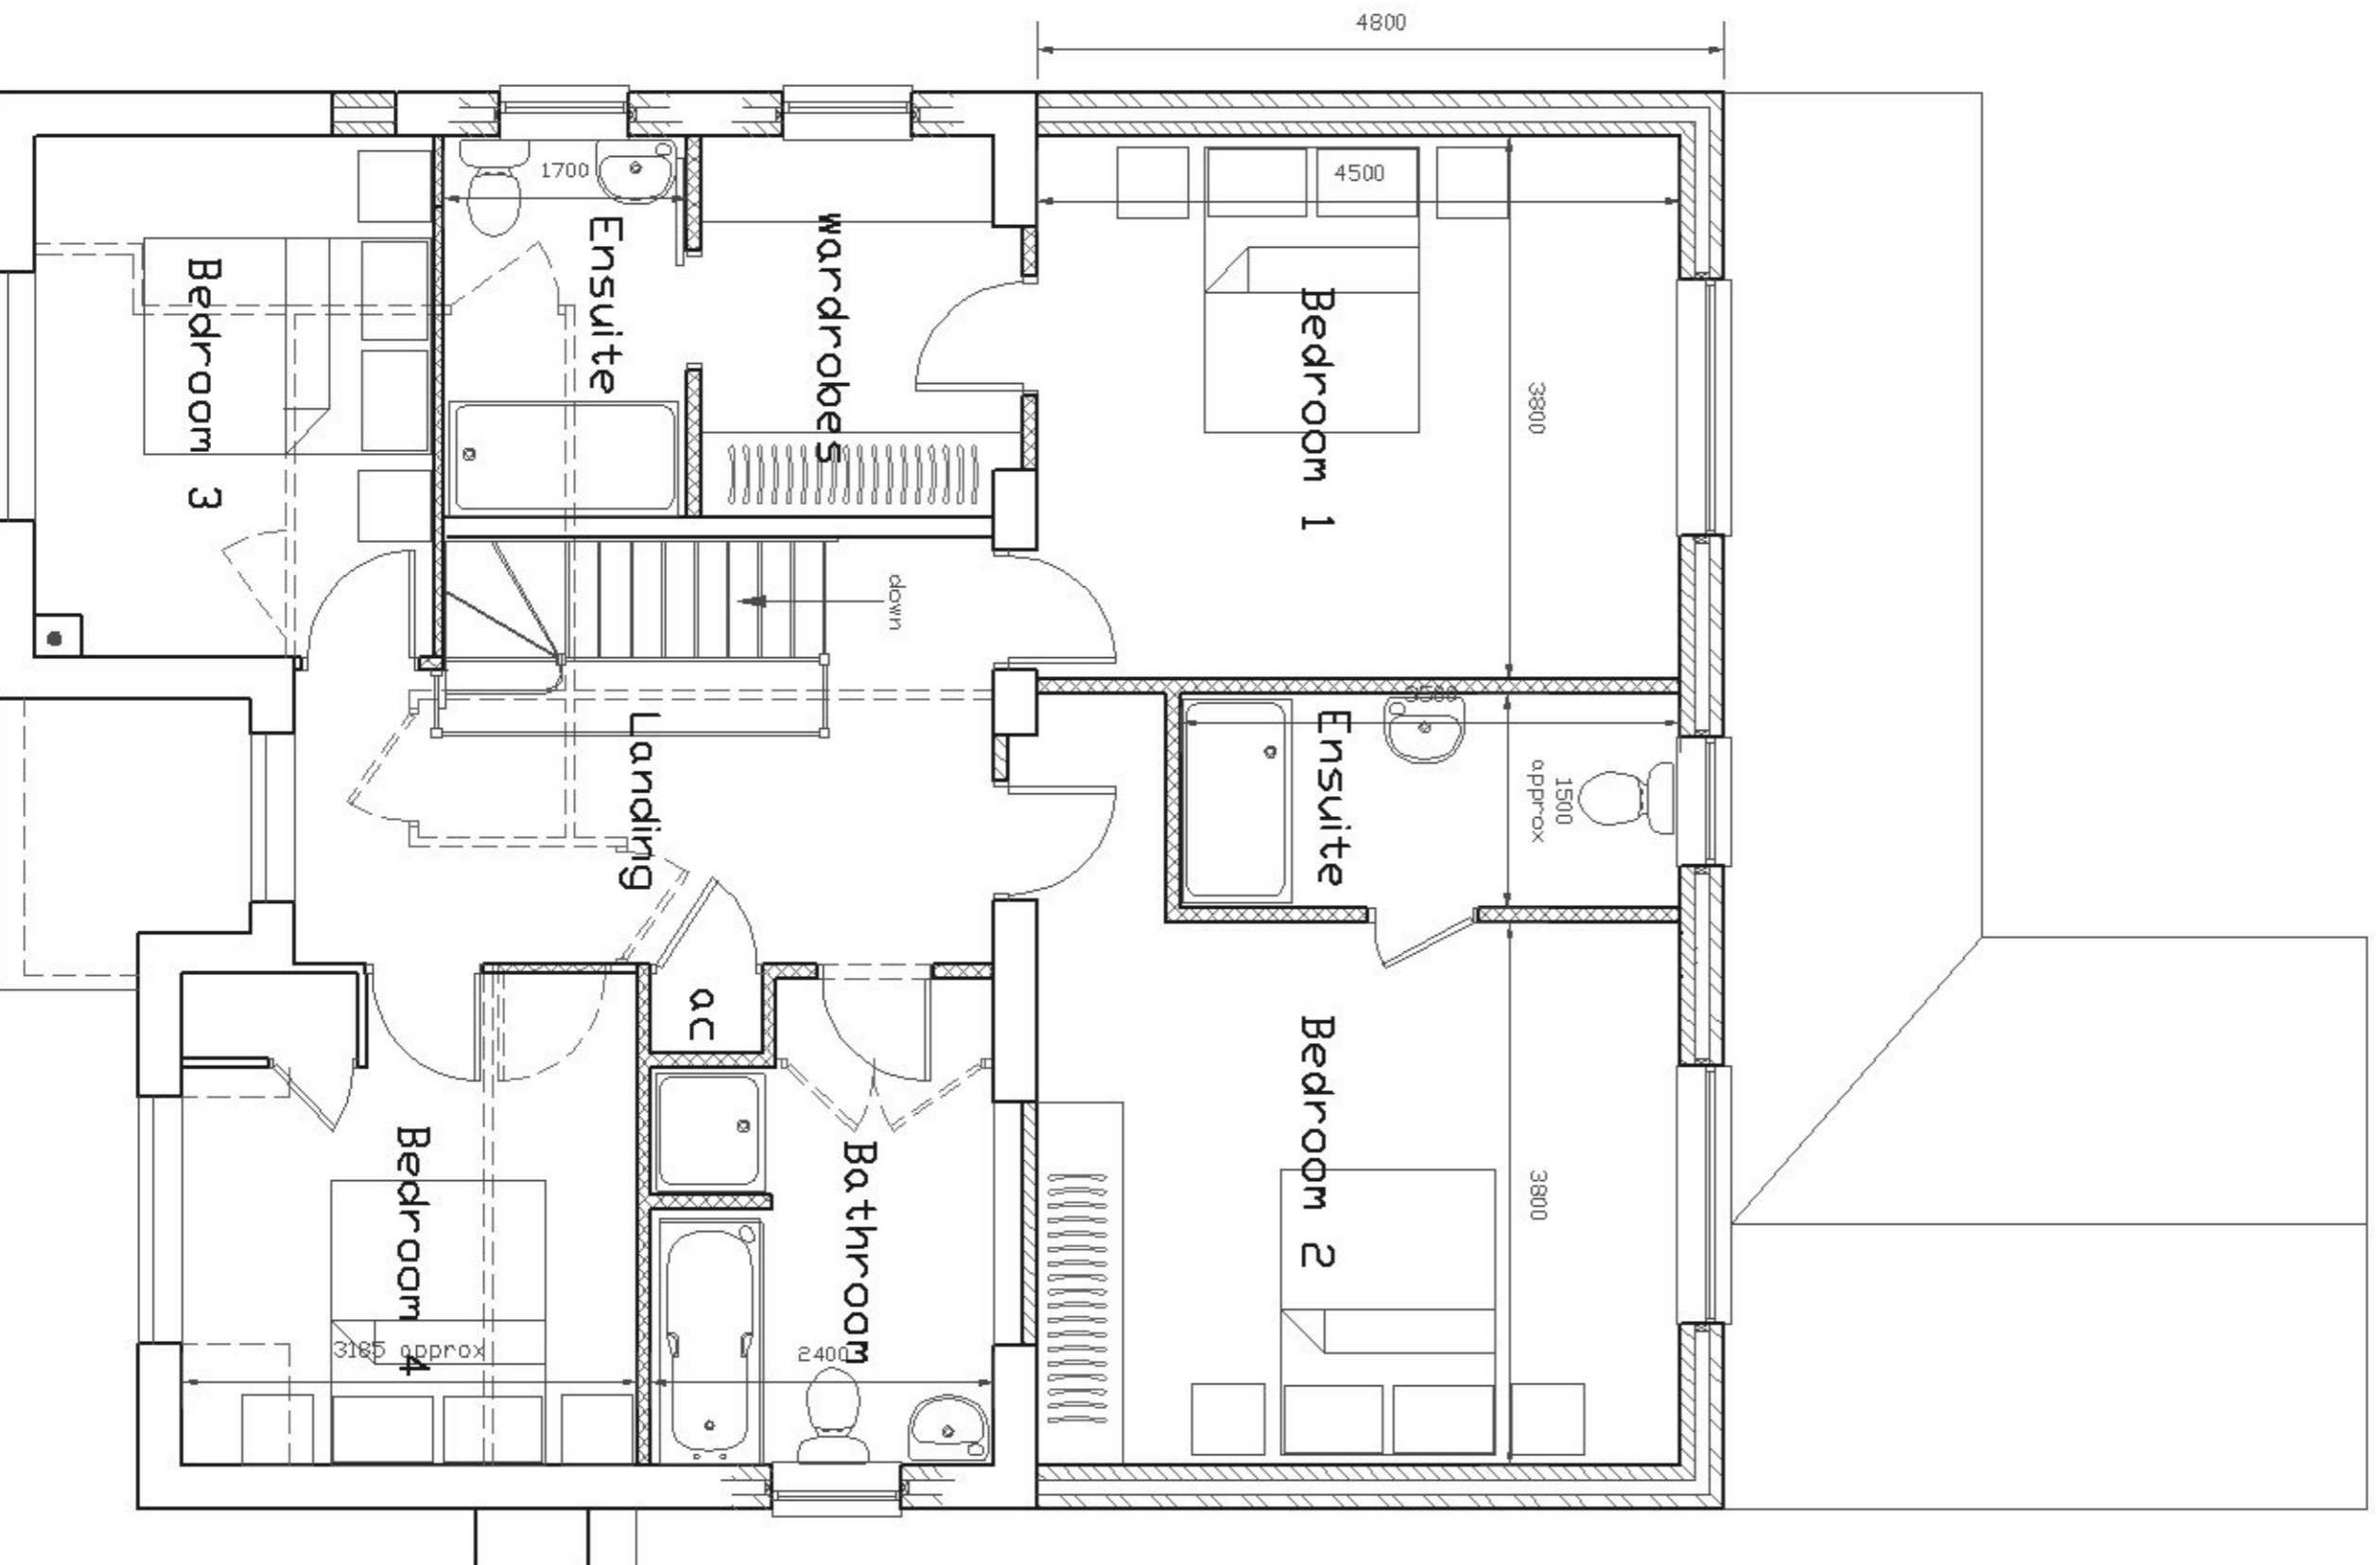

• FIRST FLOOR AS PROPOSED 1:50 •

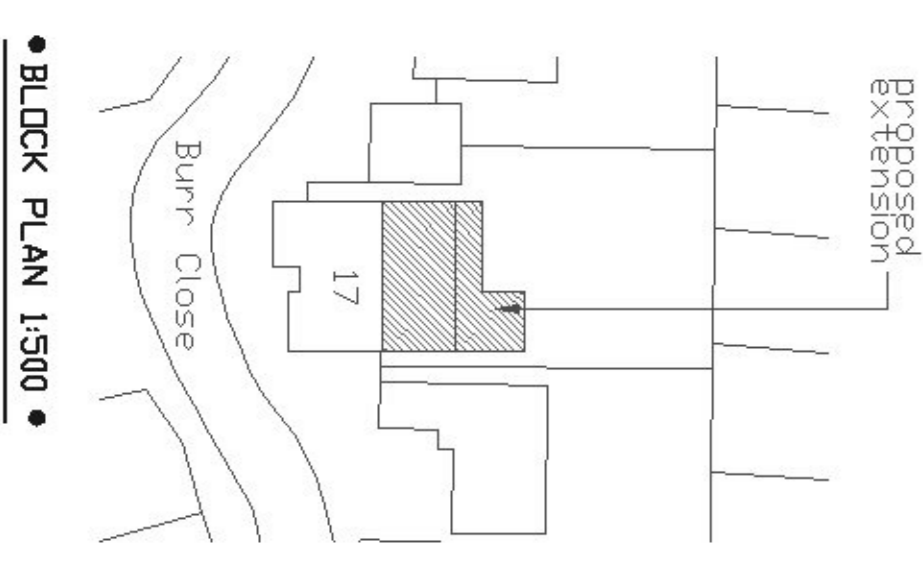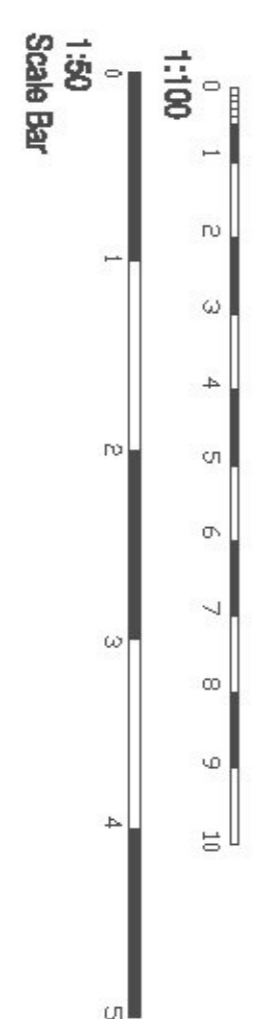

• BLOCK PLAN 1:500 •

Notes:-
MEASUREMENTS SHOWN ARE INDICATIVE ONLY. ALL DIMENSIONS TO BE CHECKED ON SITE PRIOR TO COMMENCING WORK AND ANY DISCREPANCY REPORTED IMMEDIATELY TO THE ARCHITECT.
WHERE THE BUILDING PROJECT FALLS WITHIN THE CONTROL REGULATIONS 2013 ZONING BY-LAW, THE ARCHITECT SHALL BE RESPONSIBLE FOR OBTAINING THE NECESSARY PERMISSIONS FROM THE LOCAL AUTHORITY PRIOR TO COMMENCING WORK.
DRAWING SERVICES LTD ARE NOT DESIGNATED AS PRINCIPAL DESIGNERS UNDER THE TERMS OF THE ACT. THE CLIENT IS TO APPOINT THEIR OWN PRINCIPAL DESIGNER WITHIN THE MEANING OF THE ACT.

Rev/No	Revision/Note	Date
B	Various	08/2/2021
A	Various	08/2/2021

Drawing title	As existing & as proposed
Description	Proposed alterations & extensions
Address	17 Burr Close, Ramsey, Essex, CO12 5EN
Client	Mr & Mrs Deex

Drawn	ZM	Sheet no.	
Date	07/2021	Scale	As indicated @ A1
Drawing no	DBC-01	Revision	B

Zoemanning BSC.
Drawing Services Ltd.
143 Connaught Avenue
Frinton-on-Sea, Essex,
CO13 9AB

Do not scale from this drawing. All dimensions to be checked on site prior to commencement of work. Check that the measurements shown are correct. The architect shall be responsible for obtaining the necessary permissions from the local authority prior to commencement of work. Drawing Services Ltd are not designated as principal designers under the terms of the Act. The client is to appoint their own principal designer within the meaning of the Act.