



1. DO NOT SCALE FROM THIS DRAWING. USE FIGURED DIMENSIONS ONLY.
2. ALL DIMENSIONS ARE IN MILLIMETERS UNLESS STATED OTHERWISE.
3. THE CONTRACTOR IS TO CHECK DRAWINGS AND TO VERIFY ALL DIMENSIONS ON SITE BEFORE COMMENCING ANY WORK OR MAKING ANY SHOP DRAWINGS. ANY DISCREPANCIES ARE TO BE NOTIFIED TO REV-A ASSOCIATES IMMEDIATELY.
4. THIS DRAWING IS THE PROPERTY OF REV-A ASSOCIATES. COPYRIGHT IS RESERVED BY THEM AND THE DRAWING IS ISSUED ON THE CONDITION THAT IT IS NOT COPIED, REPRODUCED, RETAINED OR DISCLOSED TO ANY UNAUTHORISED PERSON, EITHER WHOLLY OR IN PART, WITHOUT THE CONSENT IN WRITING OF REV-A ASSOCIATES.
5. ALL WORK IS TO BE CARRIED OUT IN ACCORDANCE WITH THE CURRENT BUILDING REGULATIONS AND ALL ASSOCIATED BRITISH STANDARDS.

Legend:

— Site Boundary

Proposed new link

Existing stable to be converted in dedicated bat building

Llantroft

Llantroft

P01	16/08/2021	AC	AR
Map licence number indicated			
Rev	Date	By	Checked

REV-A
ASSOCIATES

www.rev-a.co.uk info@rev-a.co.uk

Client

Mr and Mrs Woodhams

Project Title

Llantroft, Llanfairwaterdine
Shropshire
SY7 8PD

Date Drawn By: Checked By:

15/07/2021 AC AR

Suitability Scale Revision

S2 As Stated P01

Drawing Name

Proposed Site Plan

Drawing Number

SHR20037-REVA-DR-A-013

FOR PLANNING




Ordnance Survey, (c) Crown Copyright 2021. All rights reserved. Licence number 100022432

1 Proposed Site Plan
Scale: 1:500



Proposed new extension to side of existing barn

Existing tree to be removed as per recommendations from Ecology Consultants as stated in 'Bat Mitigation Plan'

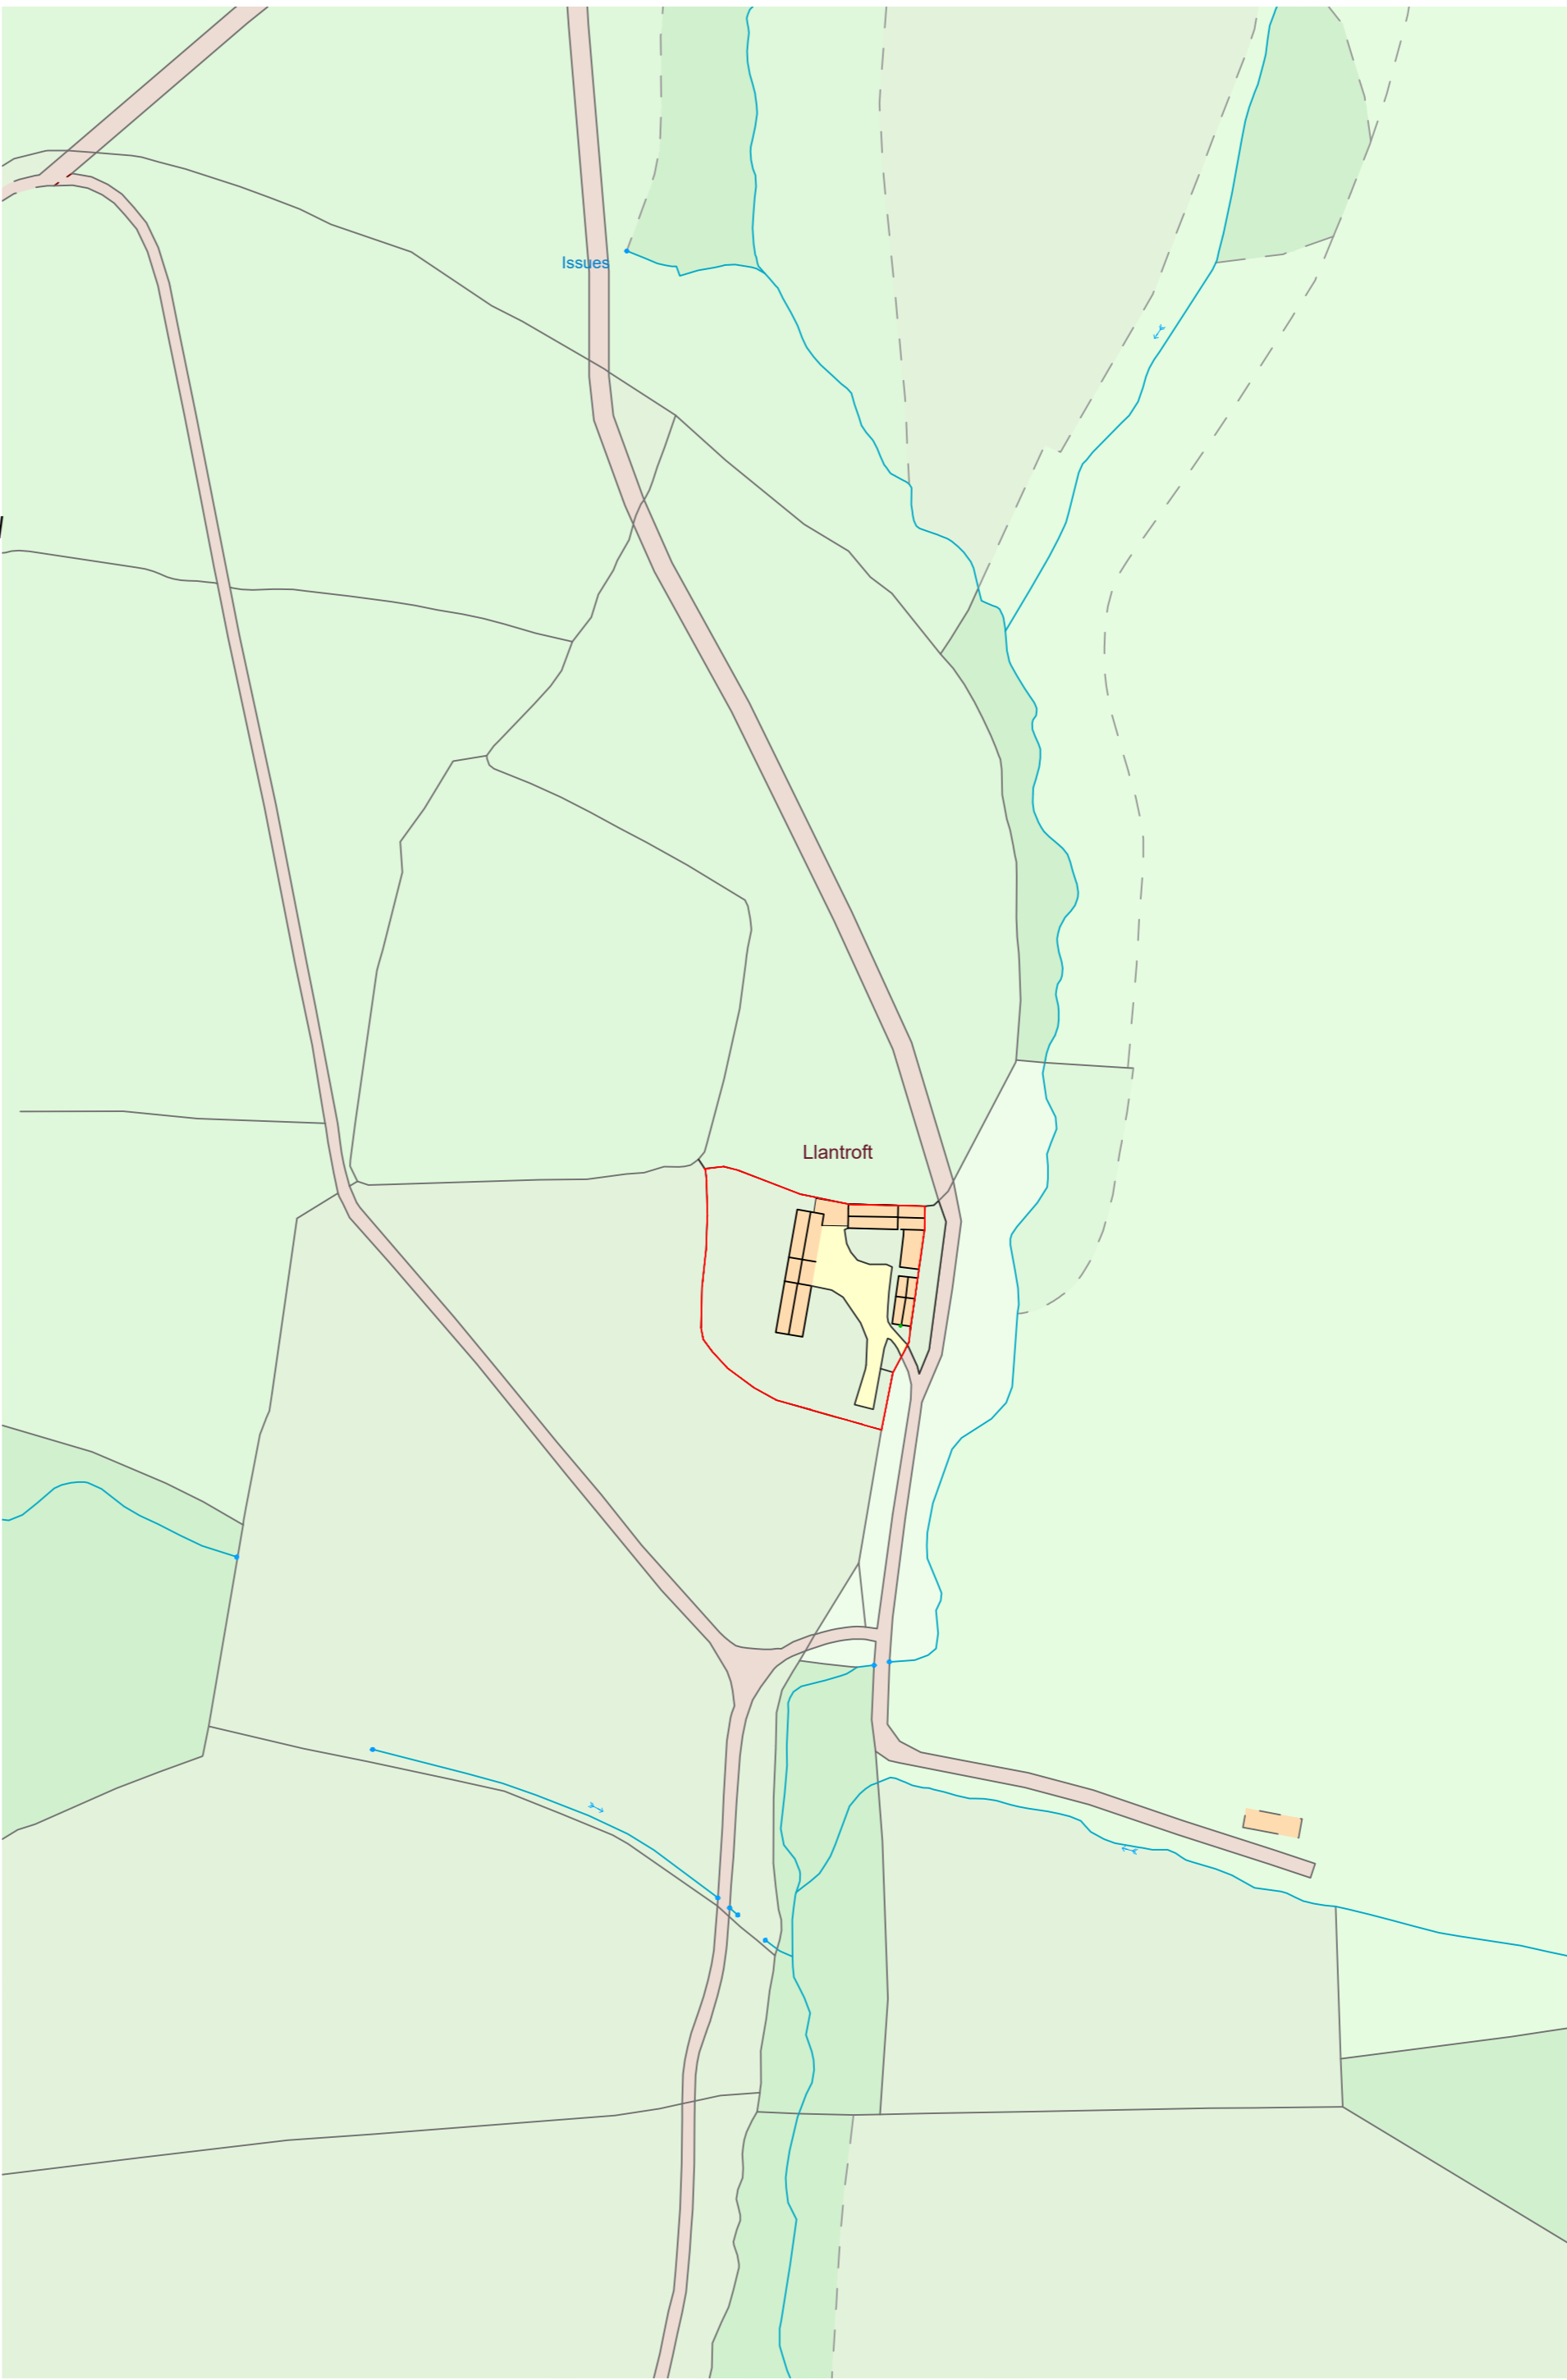

Ordnance Survey, (c) Crown Copyright 2021. All rights reserved. Licence number 100022432

2 Proposed Location Plan
Scale: 1:1250