



1. DO NOT SCALE FROM THIS DRAWING. USE FIGURED DIMENSIONS ONLY.
2. ALL DIMENSIONS ARE IN MILLIMETERS UNLESS STATED OTHERWISE.
3. THE CONTRACTOR IS TO CHECK DRAWINGS AND TO VERIFY ALL DIMENSIONS ON SITE BEFORE COMMENCING ANY WORK OR MAKING ANY SHOP DRAWINGS. ANY DISCREPANCIES ARE TO BE NOTIFIED TO REV-A ASSOCIATES IMMEDIATELY.
4. THIS DRAWING IS THE PROPERTY OF REV-A ASSOCIATES. COPYRIGHT IS RESERVED BY THEM AND THE DRAWING IS ISSUED ON THE CONDITION THAT IT IS NOT COPIED, REPRODUCED, RETAINED OR DISCLOSED TO ANY UNAUTHORISED PERSON, EITHER WHOLLY OR IN PART, WITHOUT THE CONSENT IN WRITING OF REV-A ASSOCIATES.
5. ALL WORK IS TO BE CARRIED OUT IN ACCORDANCE WITH THE CURRENT BUILDING REGULATIONS AND ALL ASSOCIATED BRITISH STANDARDS.

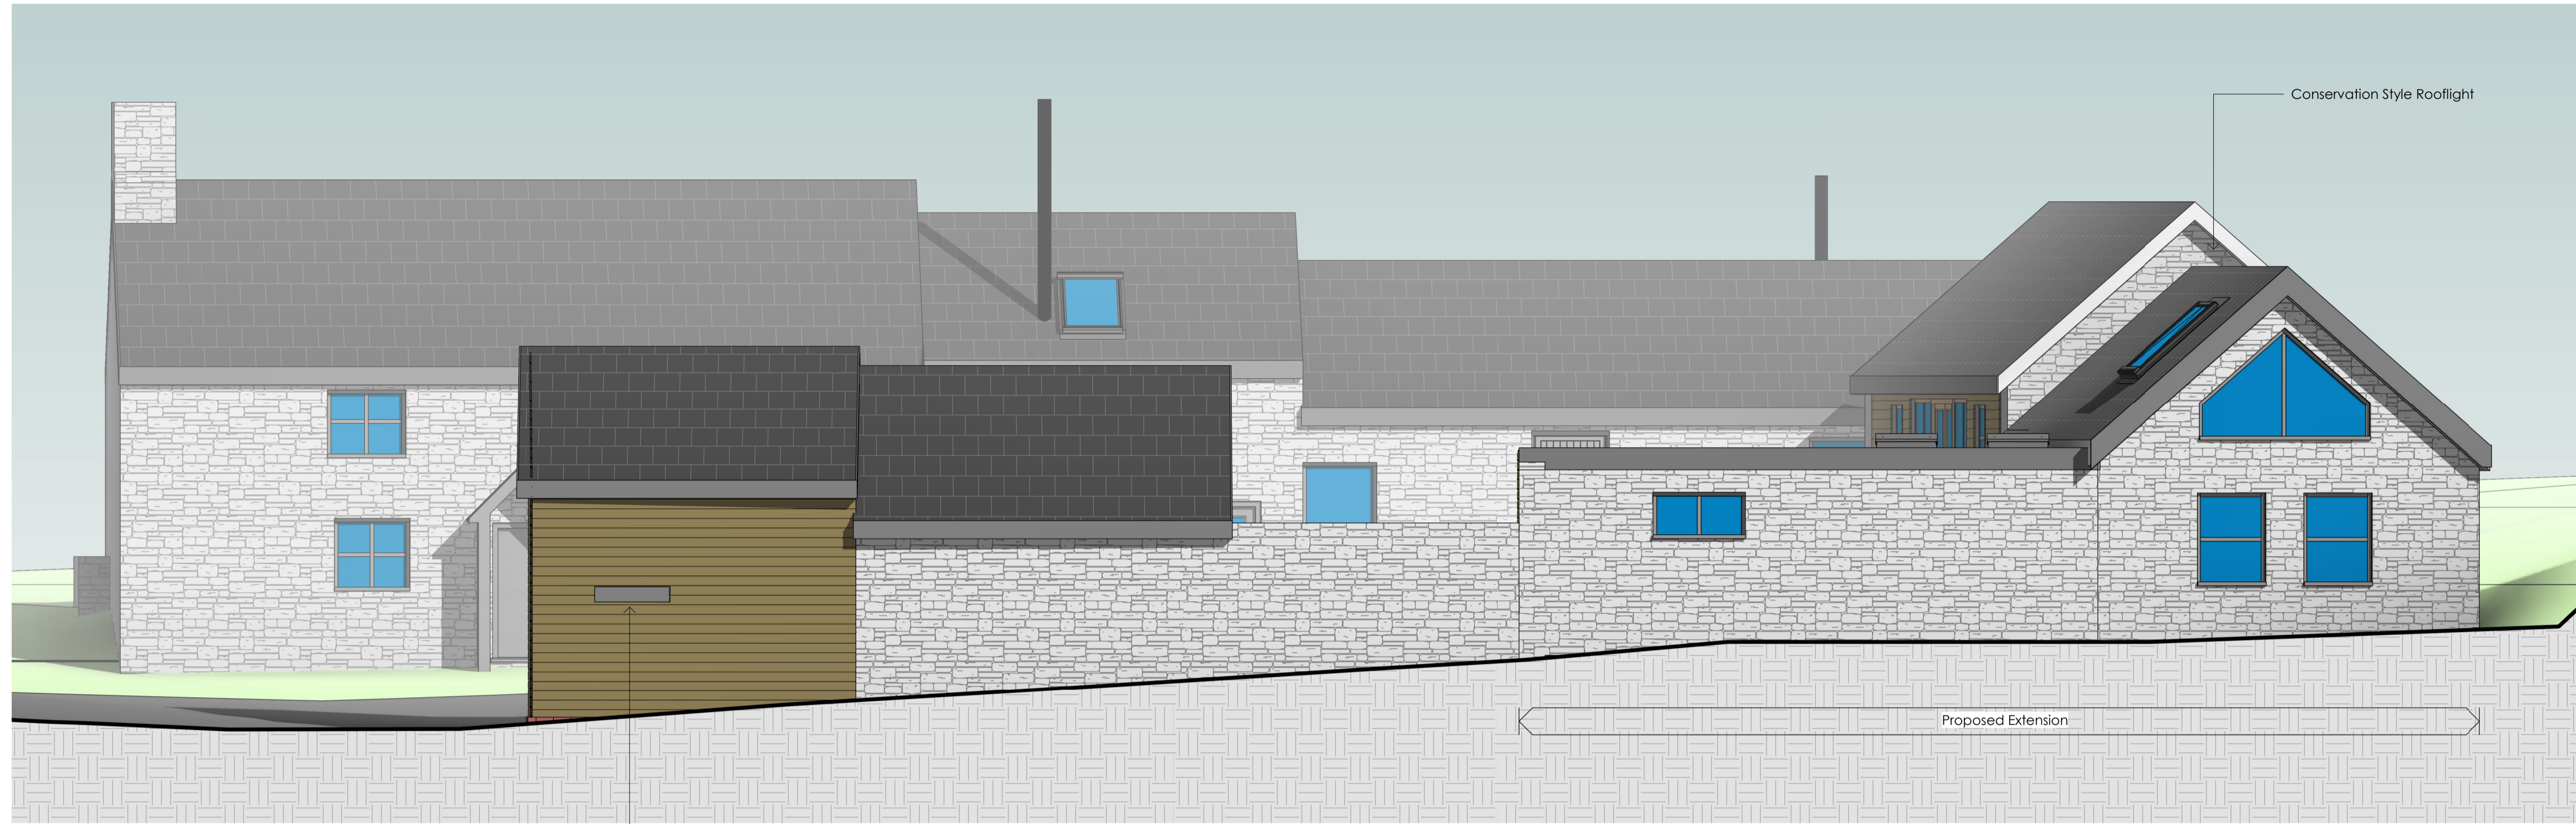

1 Wide East Elevation
1:50

New Bat Entrance

Proposed Extension

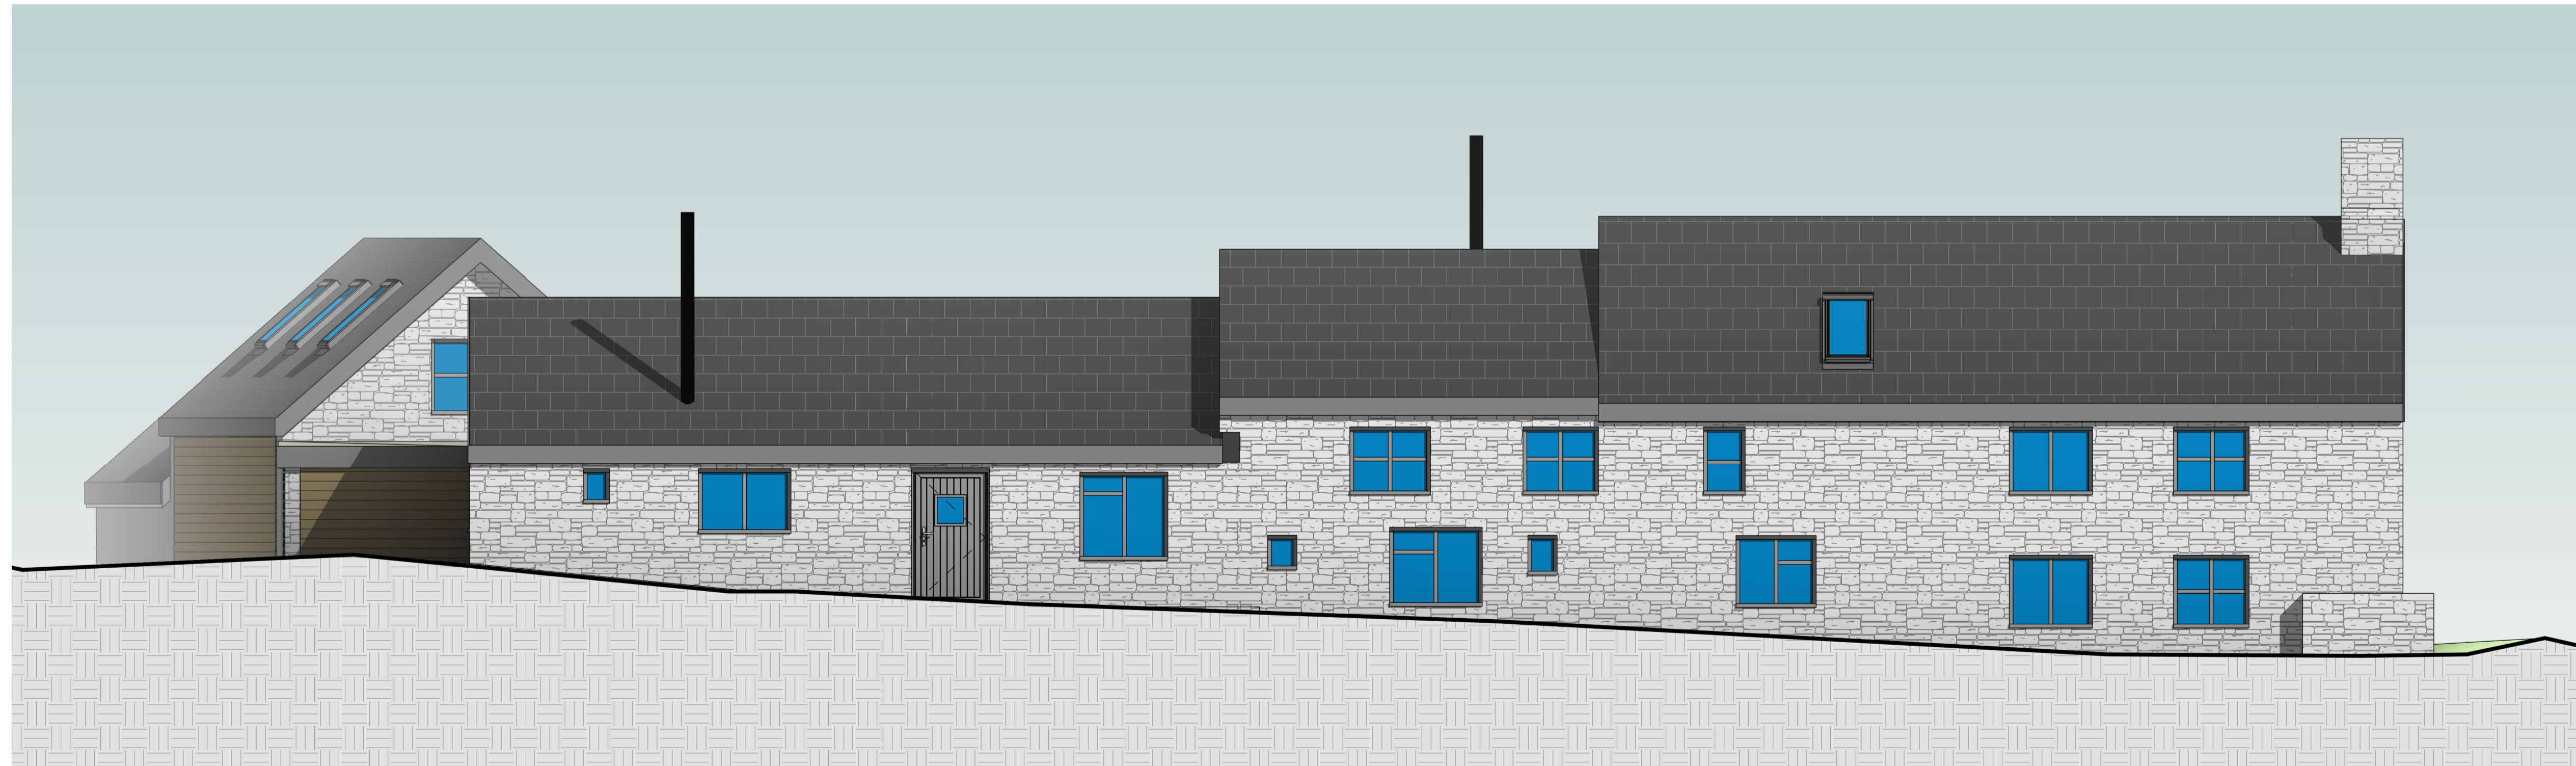

2 Wide West Elevation
1:50

Rev.	Rev. Description	Date	By	Chk



www.rev-a.co.uk info@rev-a.co.uk

Client:
Mr and Mrs Woodhams

Project Title:
Llantruff, Llanfairwaterdine,
Shropshire SY7 8PD

Date:	Drawn By:	Checked By:
22/01/2021	AC	AA
Suitability:	Scale:	Revision:
S2	1 : 50	

Drawing Name:
Proposed Wide E & W Elevation
Drawing Number:
SHR20037-REVA-DR-A-010