





PROPOSED GROUND FLOOR PLAN 1:200

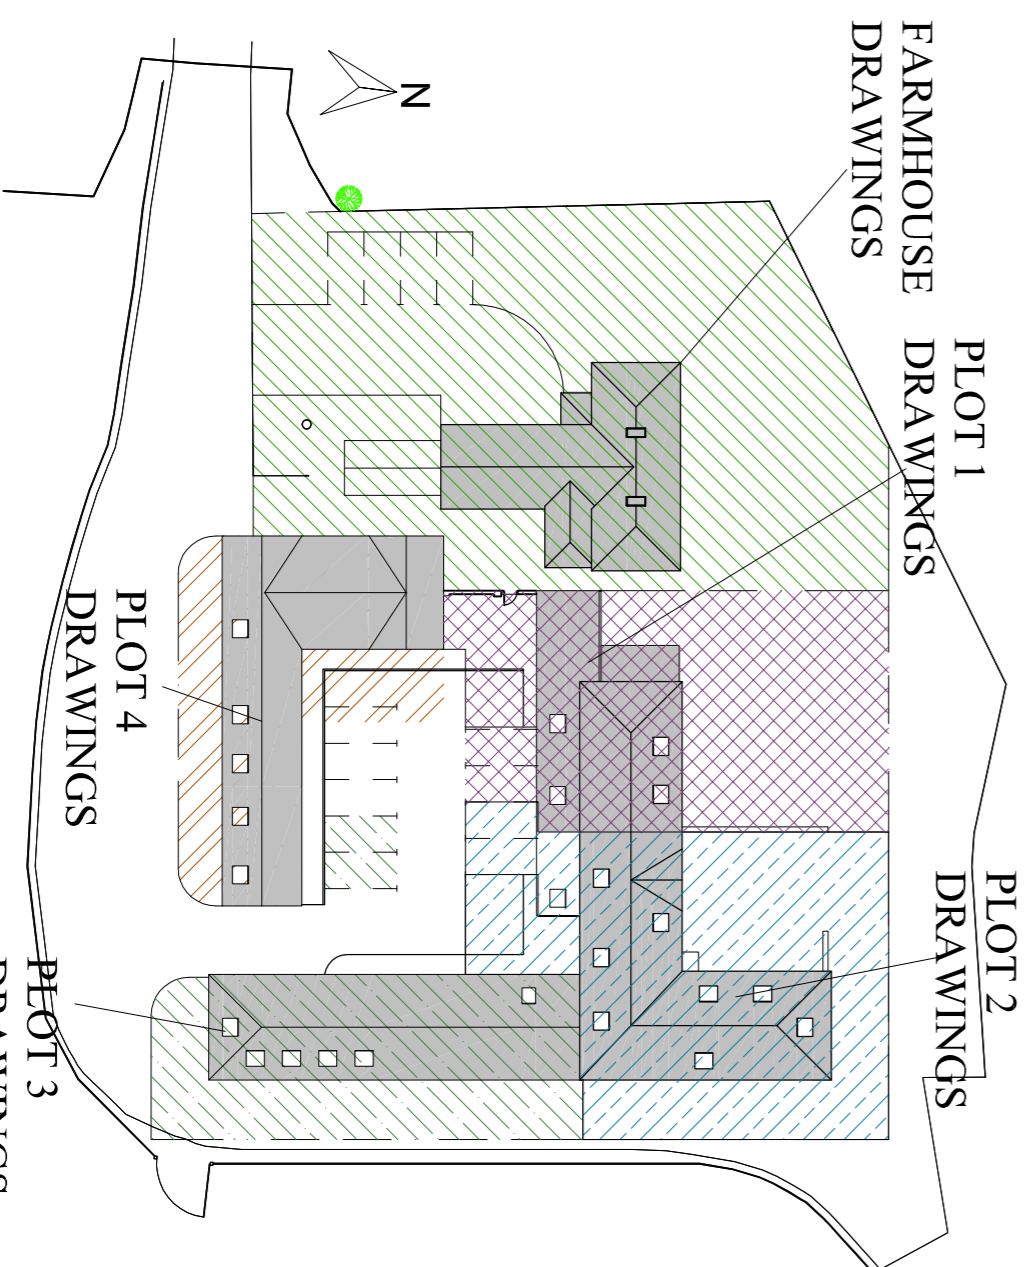


PROPOSED ROOF PLAN 1:500

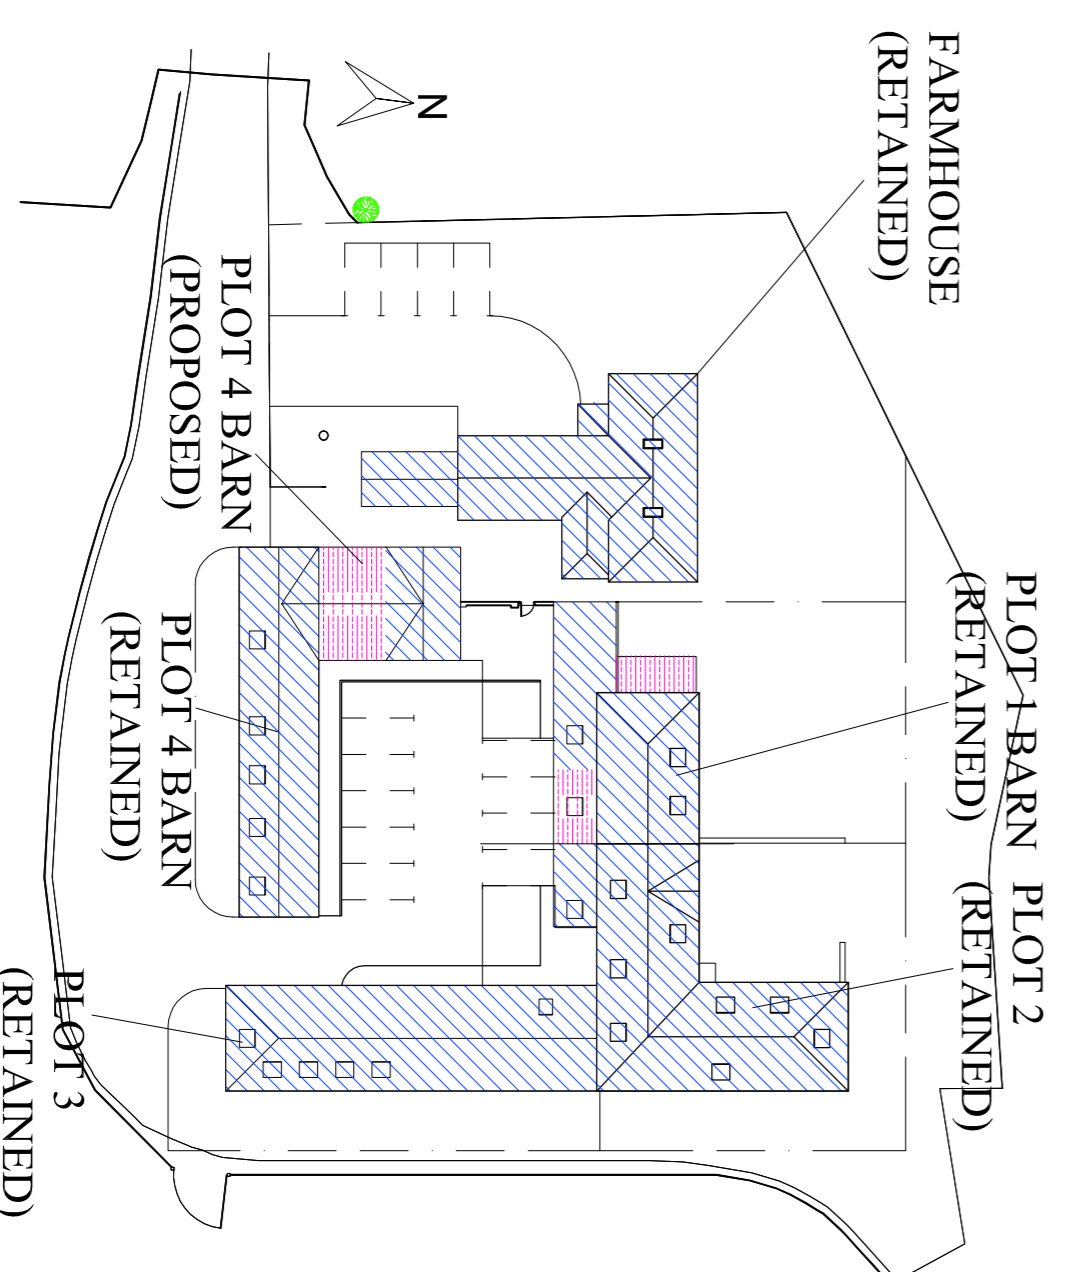


PROPOSED SECOND FLOOR PLAN 1:200

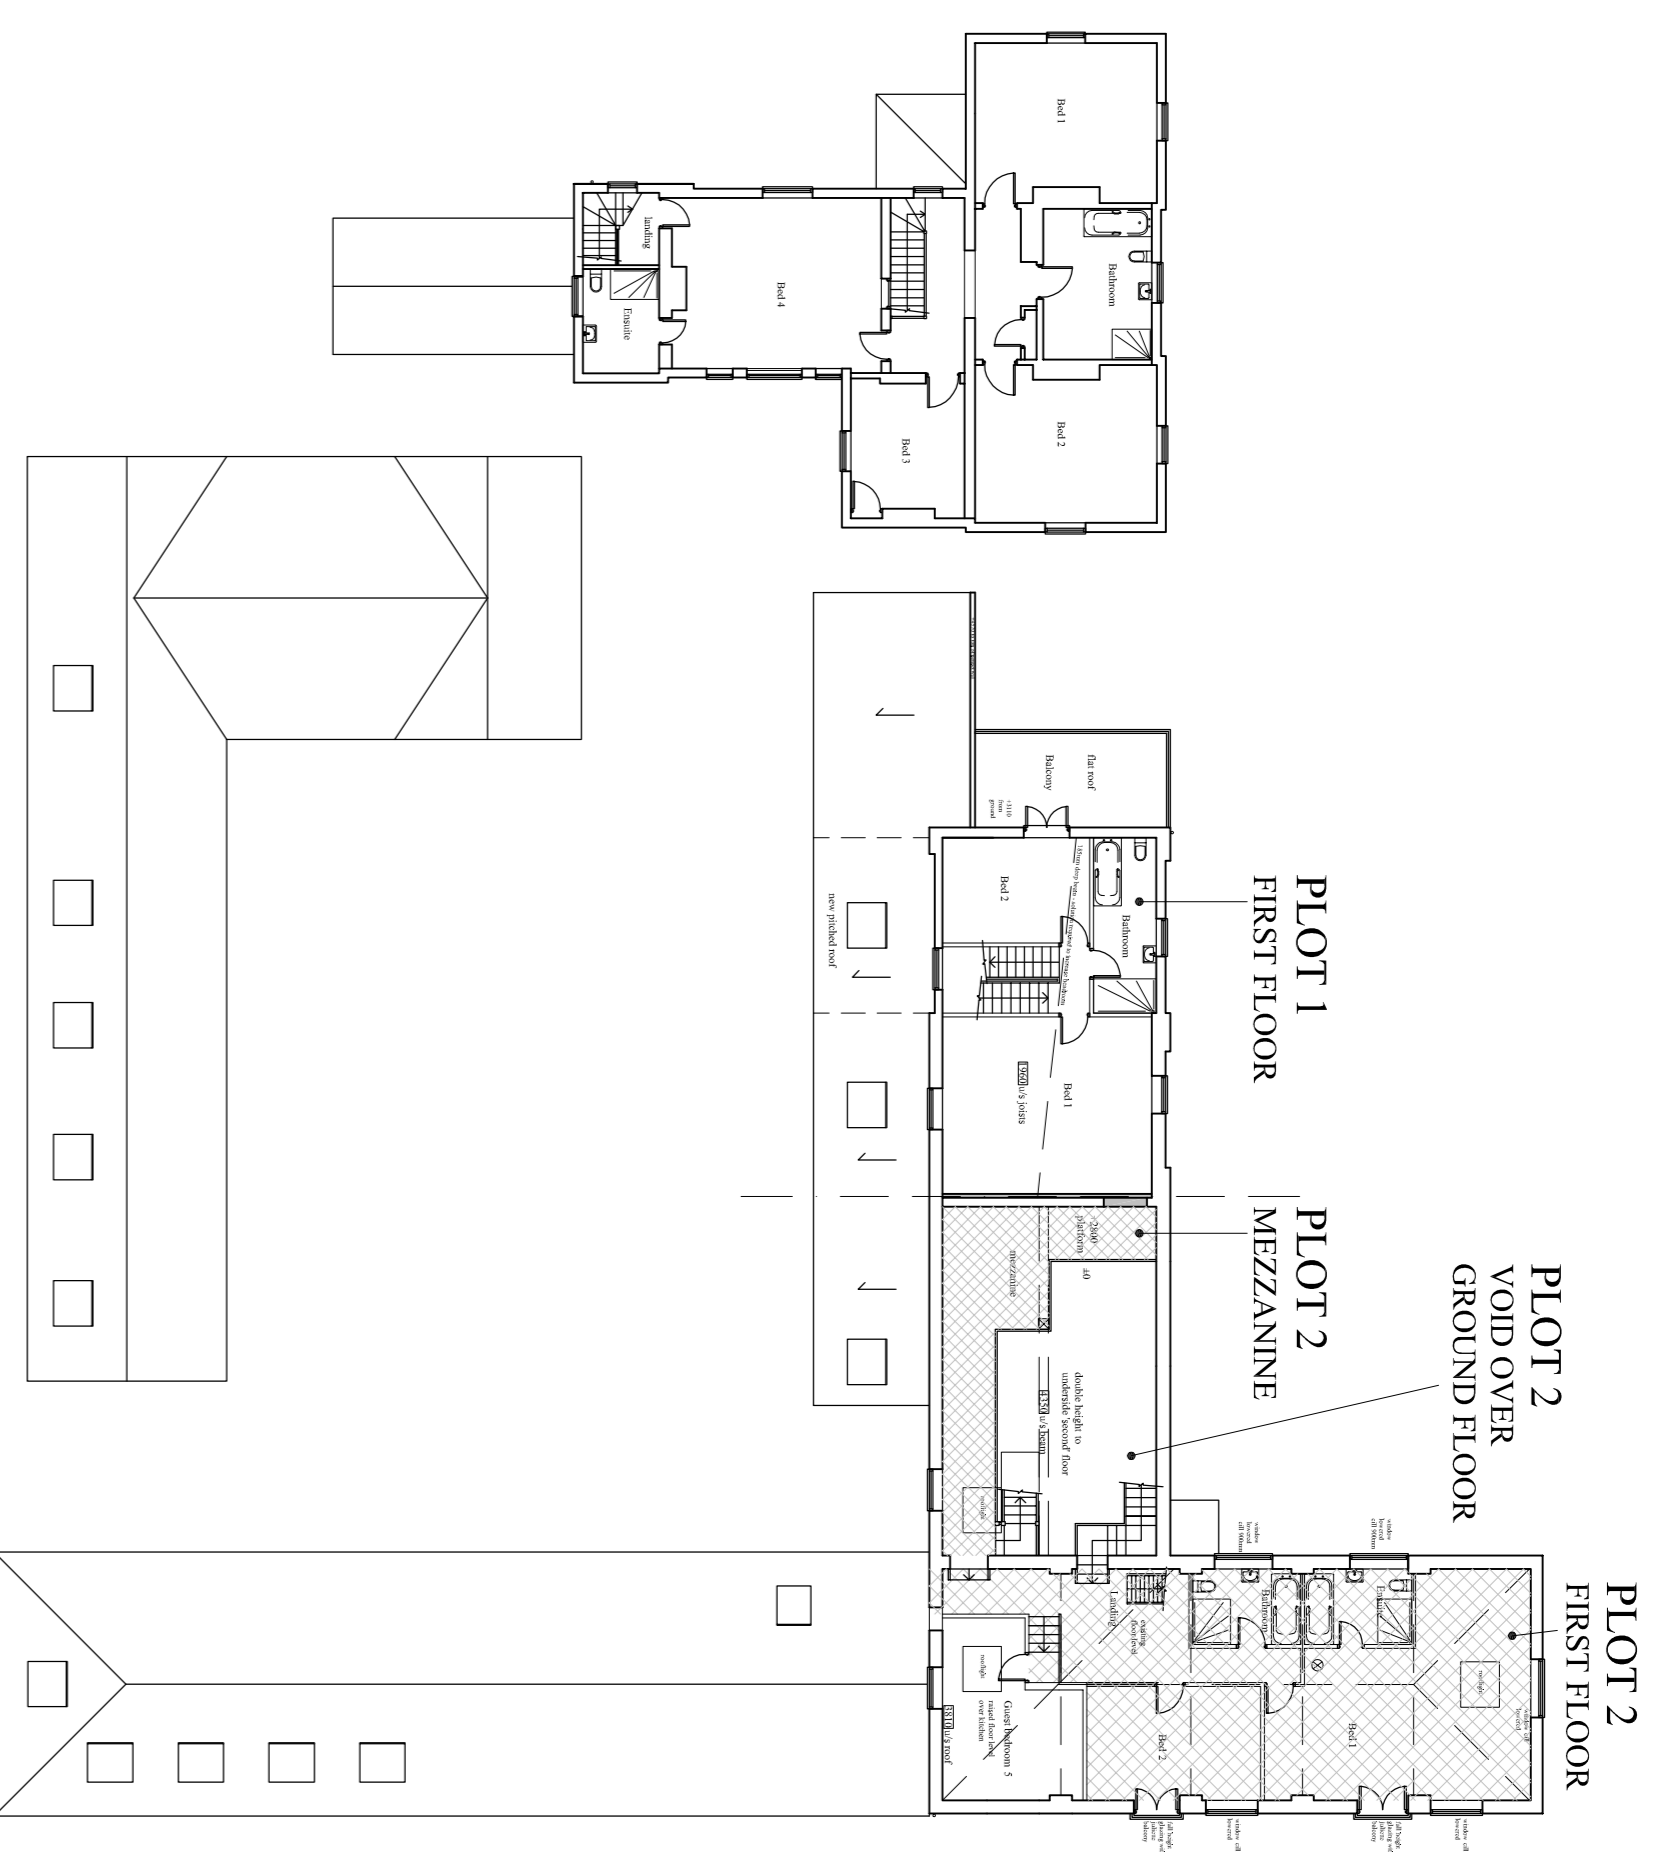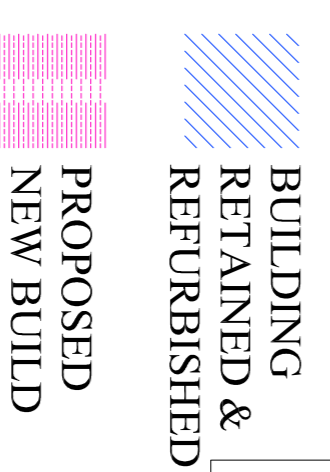

PROPOSED FIRST FLOOR PLAN 1:200

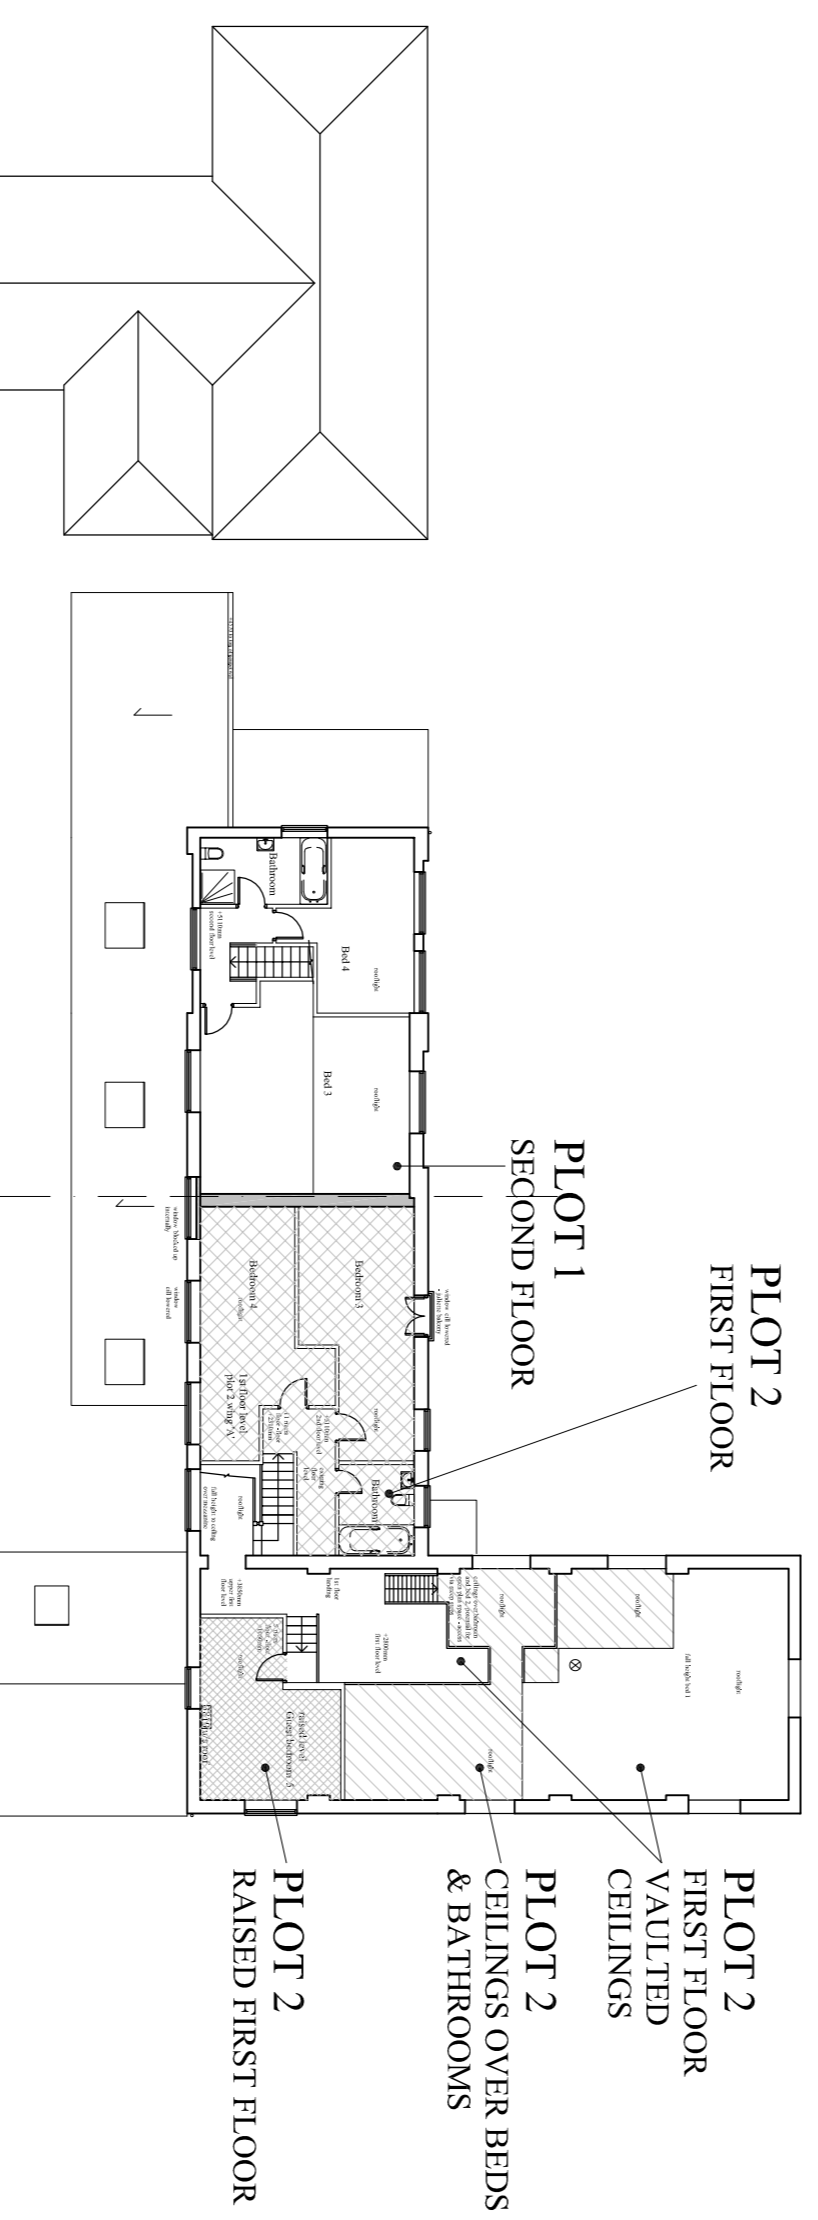

PROPOSED SECOND FLOOR PLAN 1:200

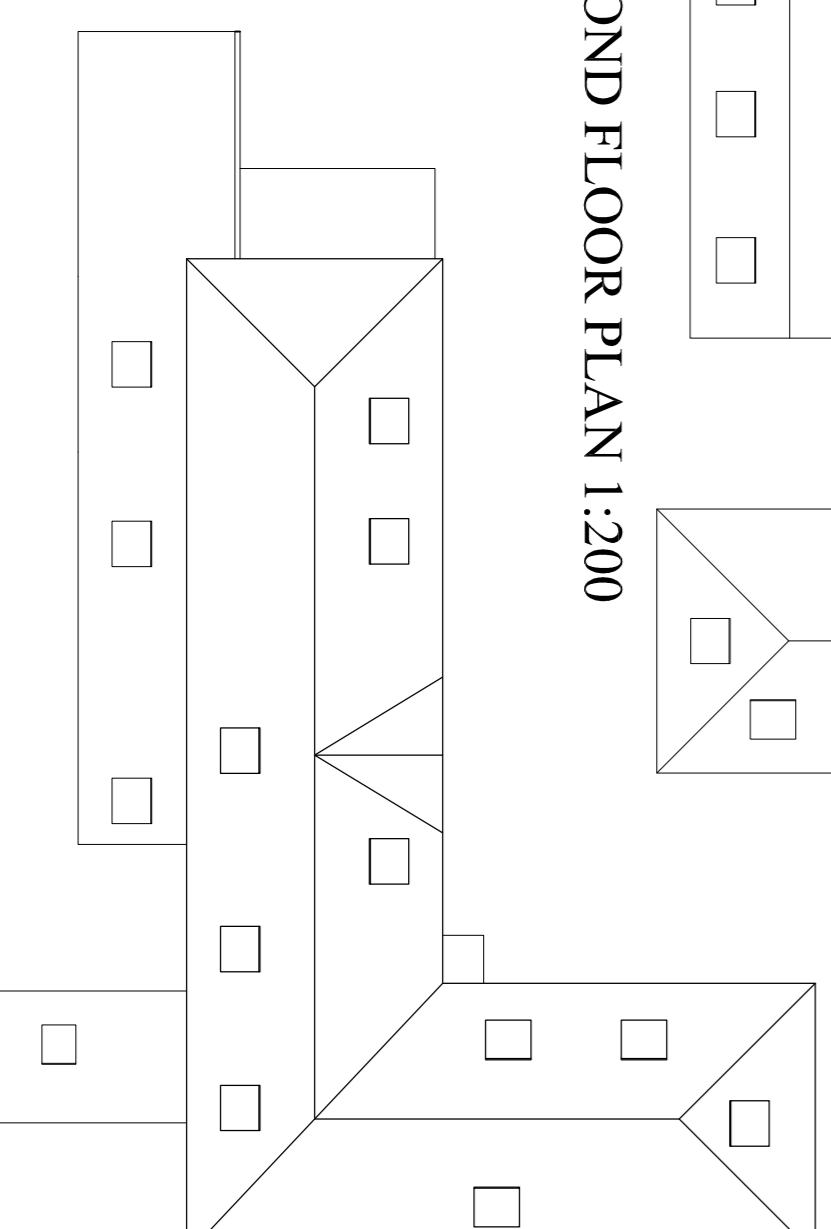

PROPOSED PLOTS 1 & 2 ROOF PLAN 1:200

PROPOSED AREAS SCHEDULE

- Farm House
- Ground - 162m²
- First - 135m²
- Plot 1
- Ground - 130m²
- First - 61m²
- Second - 61m²
- Plot 2
- Ground - 187m²
- (plus mezz 21m²)
- First (Total) = 169m²
- First - (over mezz) 58m²
- First - (over lounge & dining) 92m²
- First - (over kitchen) 19m²

- Plot 3
- Ground - 162m²
- Plot 4
- Ground Floor Barn - 196m²

Cattle Shed - demolished for parking, proposed new cattle shed size and location to be confirmed.

Rev: Drawings Date: 21/06/21

DWG TITLE: Proposed Plans GA

Forge Farm
Berrington Road
Nottingham
NG6 8SS

Client: S. Dawson
Scale: 1:500/200@A1
Date: June 21
Drawing No.: FR-05 REV
Issue: Planning