




PROPOSED GROUND FLOOR PLAN
SCALE 1:100

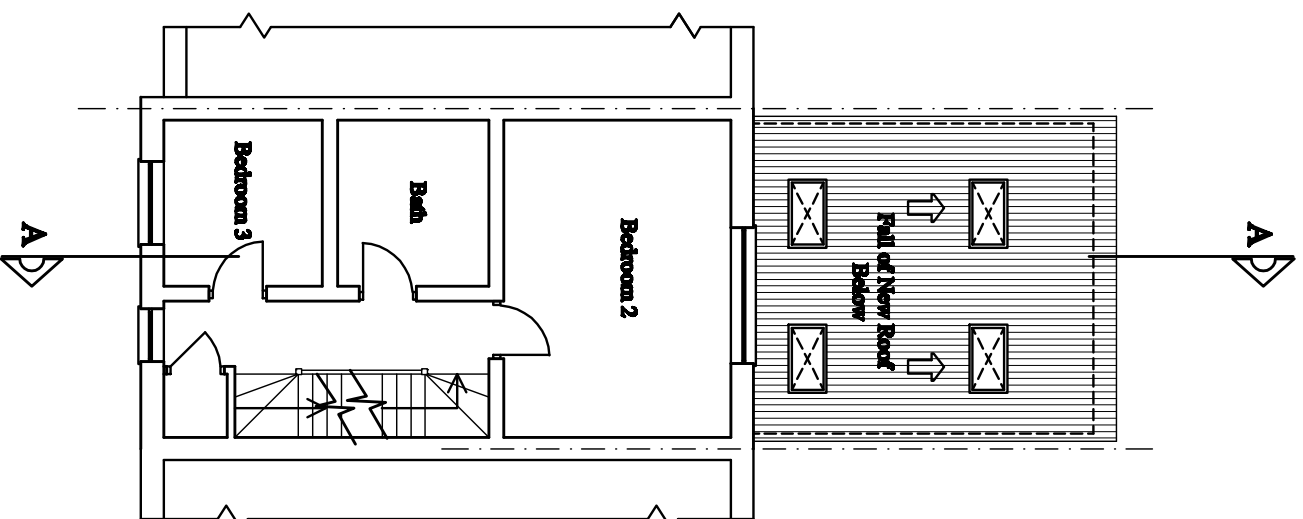

PROPOSED ROOF FLOOR PLAN
SCALE 1:100

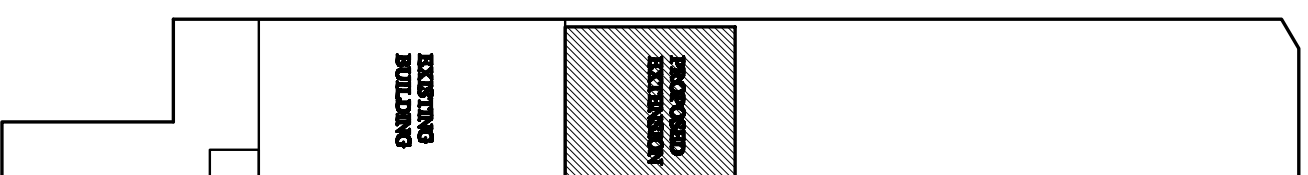

SITE PLAN
SCALE 1:200

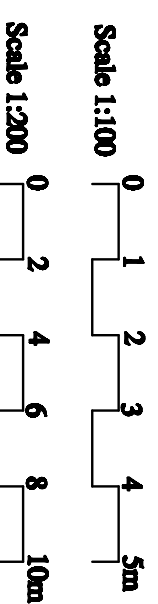

PROPOSED CONSTRUCTION OF SINGLE STOREY REAR EXTENSION AT:
38 NICKELBY CLOSE
THAMESMEAD,
SE28 8LX.

PROPOSED FLOORS & SITE PLAN
CLIENT:
ADEBAYO ONYIDE
38 NICKELBY CLOSE
THAMESMEAD,
SE28 8LX.

SCALE: 1:100
DATE: 04 AUG 2021
DWG NO. **38NC/PP/031A**

NO.	Revision	Date

AGENT:
E.M.I Work and Designs
(ARCHITECTURAL, DESIGN & PROJECT MANAGEMENT)
MOBILE: 07931809842
email: emiwork@yaloo.co.uk