




**PROPOSED SIDE (LEFT) ELEVATION**  
SCALE 1:100

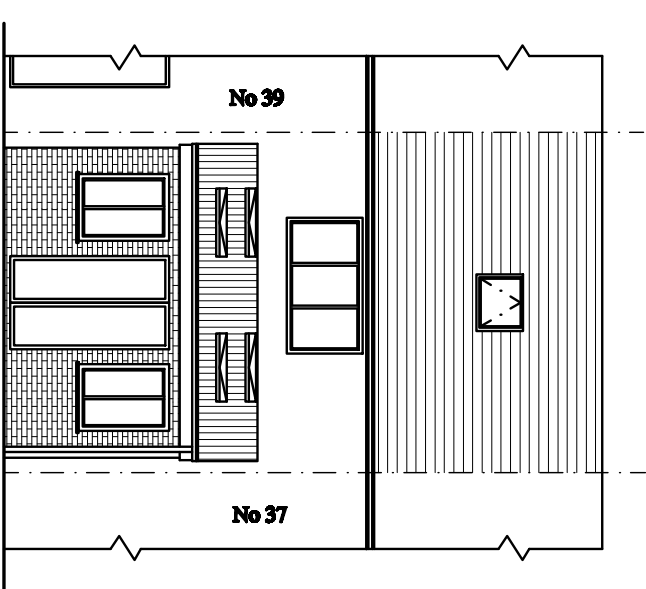

**PROPOSED REAR ELEVATION**  
SCALE 1:100

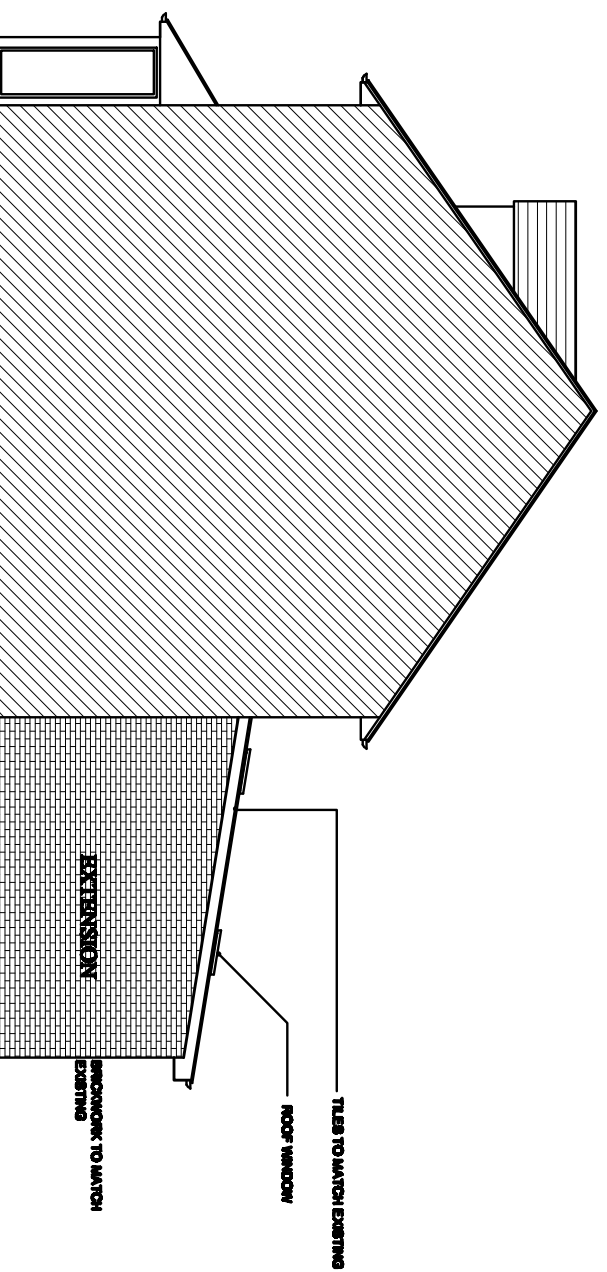

**PROPOSED SIDE (RIGHT) ELEVATION**  
SCALE 1:100

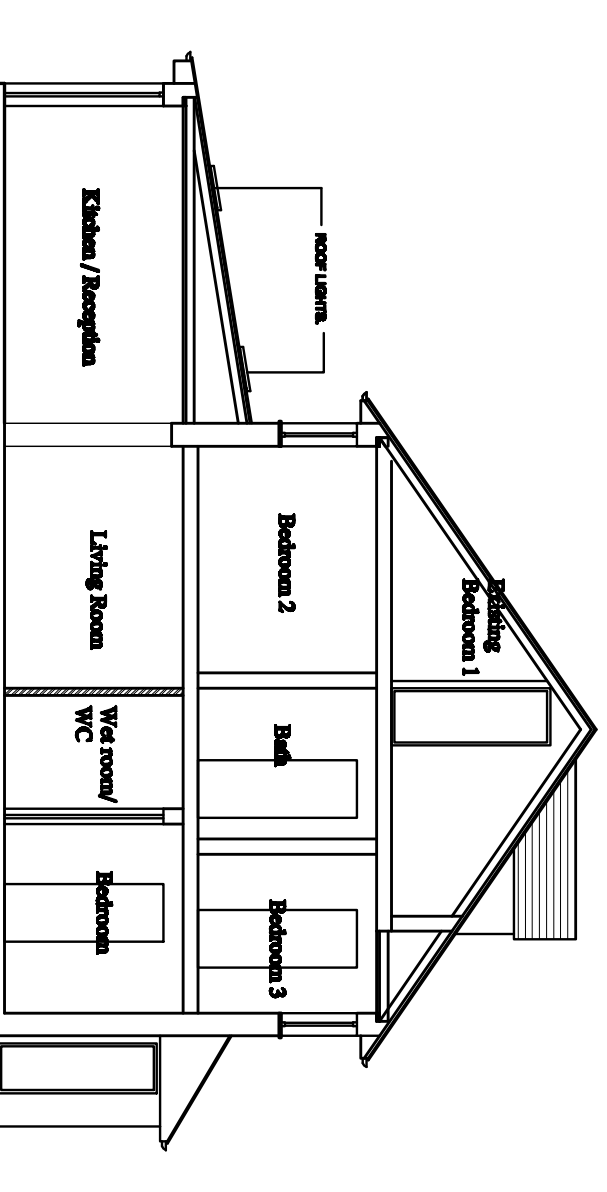

**SECTION A-A**  
SCALE 1:100



**PROPOSED CONSTRUCTION OF SINGLE STOREY REAR EXTENSION AT:**  
**38 NICKELBY CLOSE**  
**THAMESMEAD,**  
**SE28 8LX.**

**PROPOSED ELEVATIONS & SITE PLAN**  
CLIENT:  
**ADEBAYO ONYIDE**  
**38 NICKELBY CLOSE**  
**THAMESMEAD,**  
**SE28 8LX.**

SCALE	1:100, 1:200
DATE	04 AUG 2021
DWG NO.	<b>38NC/PP/032A</b>

NO.	Revision	Date

AGENT:  
**E.M.I Work and Designs**  
(ARCHITECTURAL, DESIGN & PROJECT MANAGEMENT)  
MOBILE: 07931809842  
email: emiwork@yaloo.co.uk