




EXISTING GROUND FLOOR PLAN
SCALE 1:100

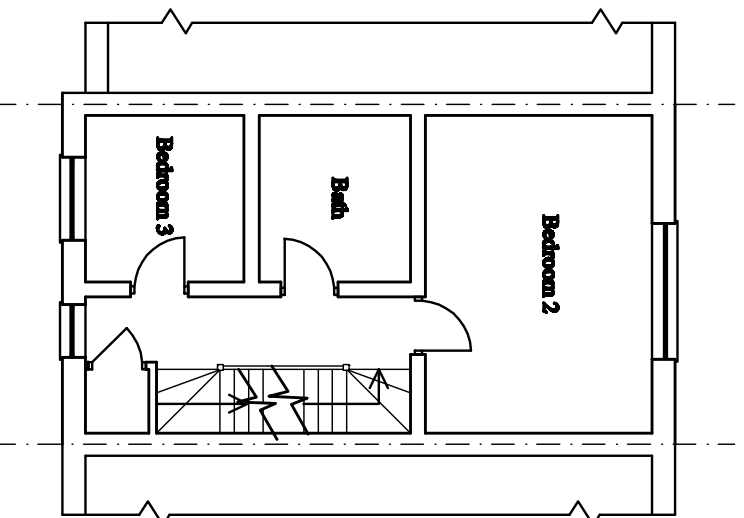


EXISTING FIRST FLOOR PLAN
SCALE 1:100

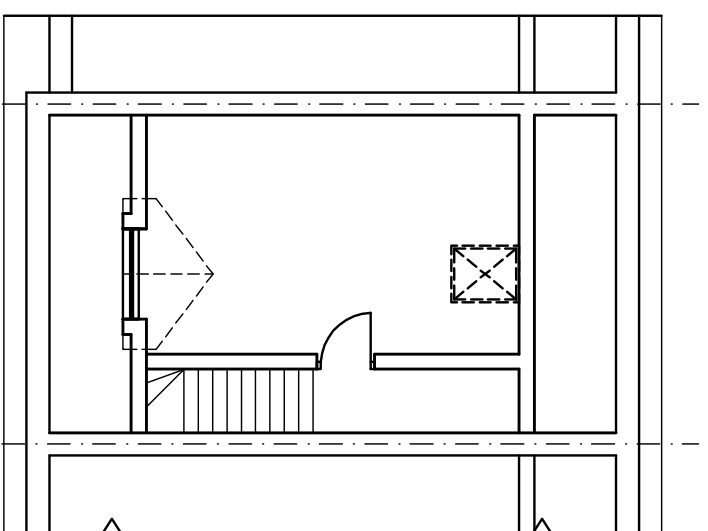


EXISTING LOFT PLAN
SCALE 1:100

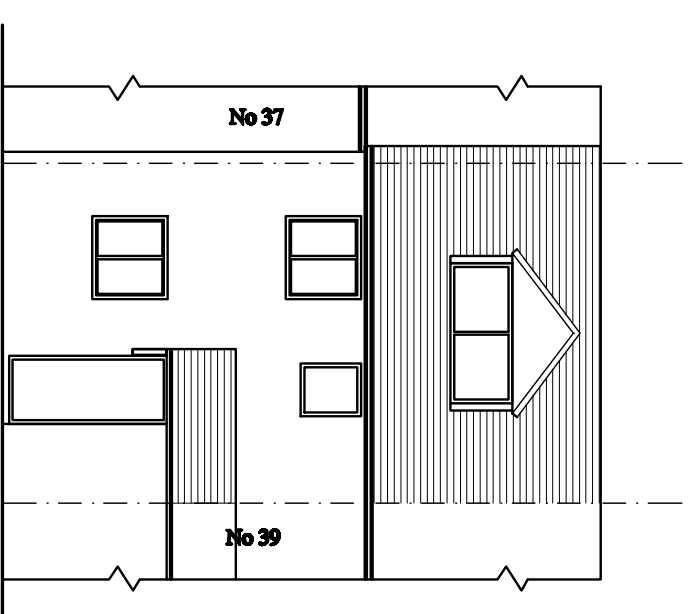


EXISTING FRONT ELEVATION
SCALE 1:100

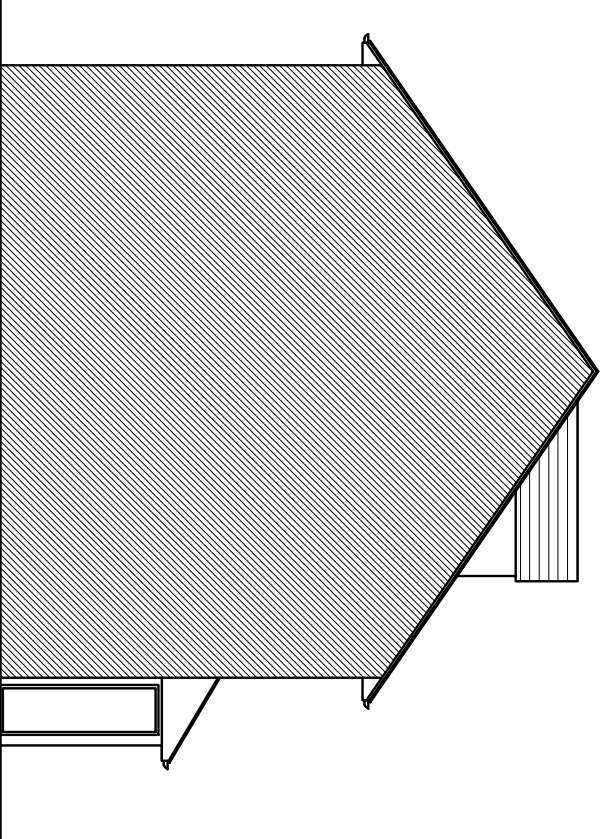


EXISTING SIDE (LEFT) ELEVATION
SCALE 1:100

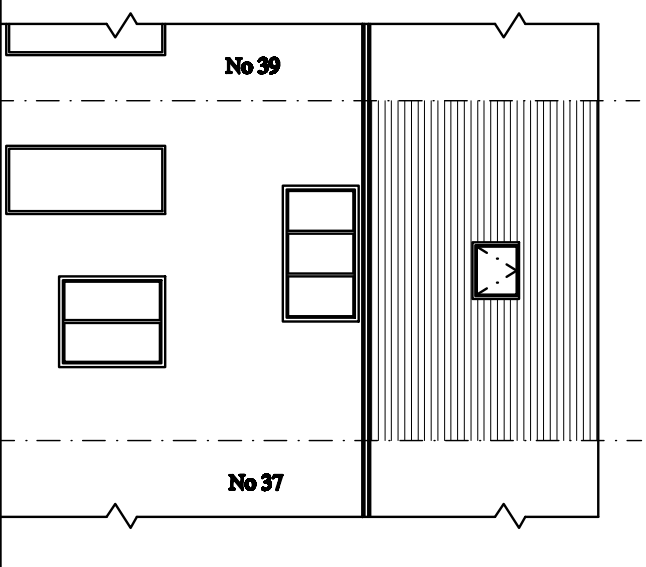

EXISTING REAR ELEVATION
SCALE 1:100

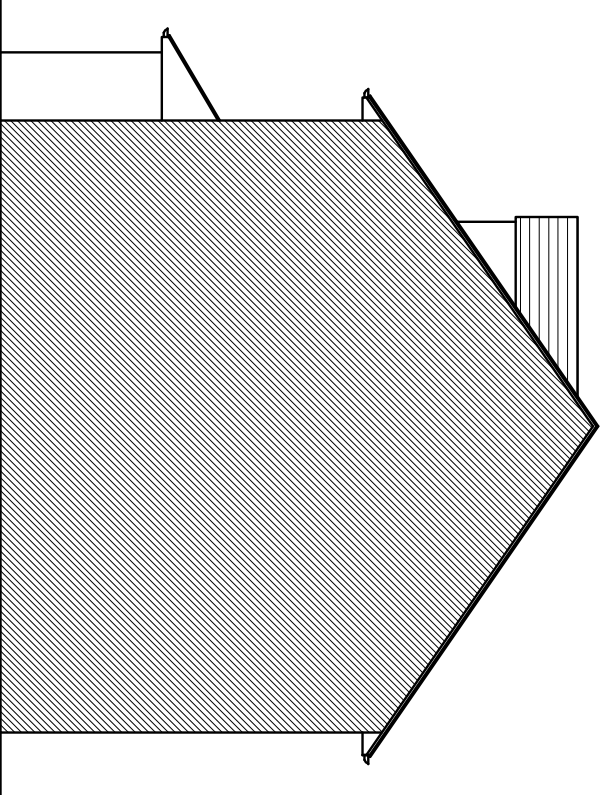

EXISTING SIDE (RIGHT) ELEVATION
SCALE 1:100

 

PROPOSED CONSTRUCTION OF SINGLE
STOREY REAR EXTENSION AT:

38 NICKELBY CLOSE
THAMESMEAD,
SE28 8LX.

EXISTING FLOOR PLANS
AND ELEVATIONS

CLIENT:
ADEBAYO ONYIDE
38 NICKELBY CLOSE
THAMESMEAD,
SE28 8LX.

SCALE 1:100

DATE 04 AUG 2021

DWG NO.

38NC/PP/030A

NO.

Revision

Date

AGENT:
E.M.I Work and Designs
(ARCHITECTURAL, DESIGN & PROJECT MANAGEMENT)

MOBILE: 07931809842
email: emiwork@ymail.com.uk