




first floor plan Scale: 1/100

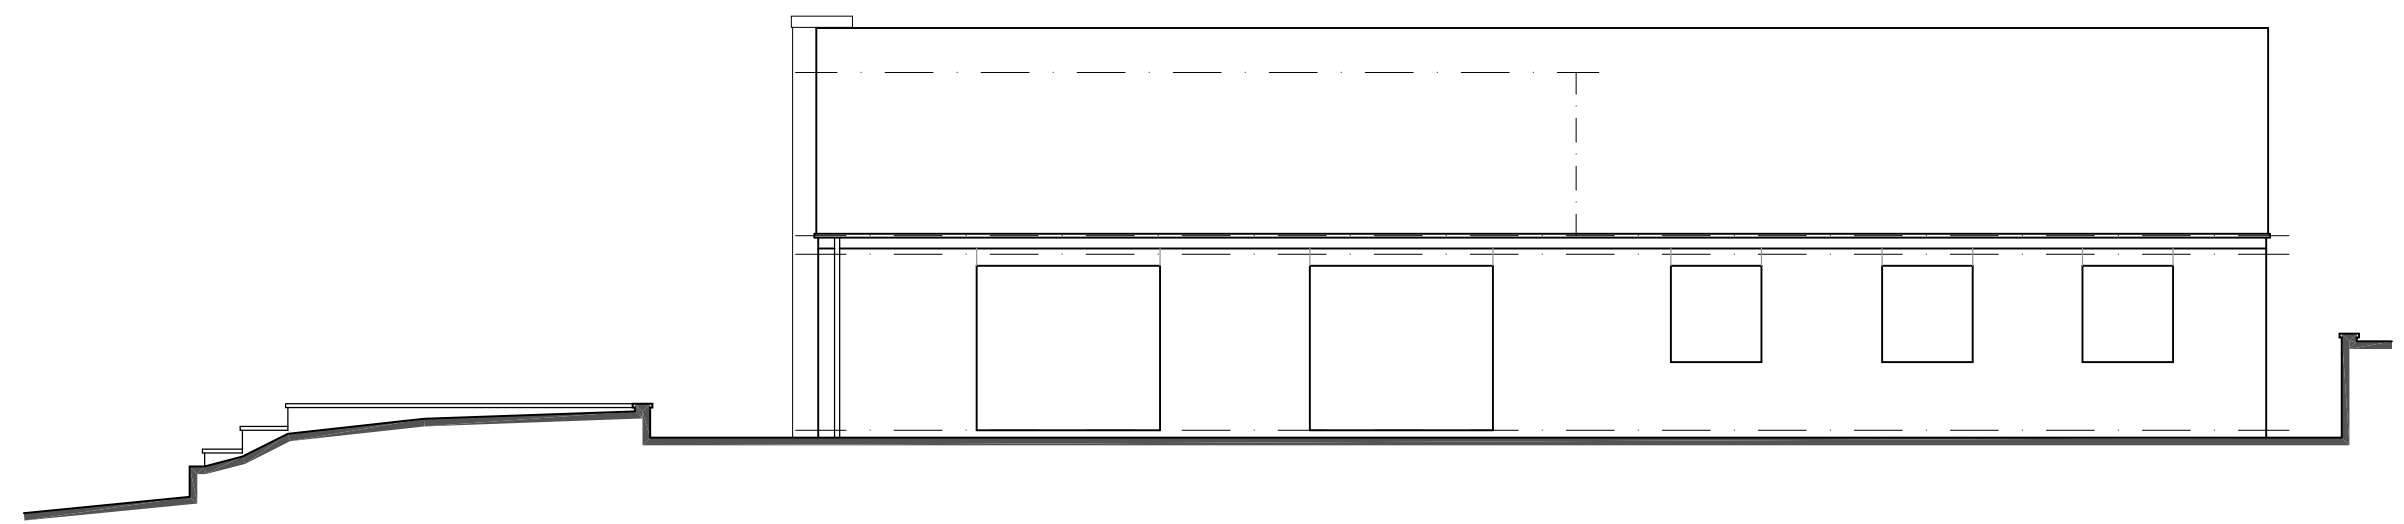


rear elevation Scale: 1/100

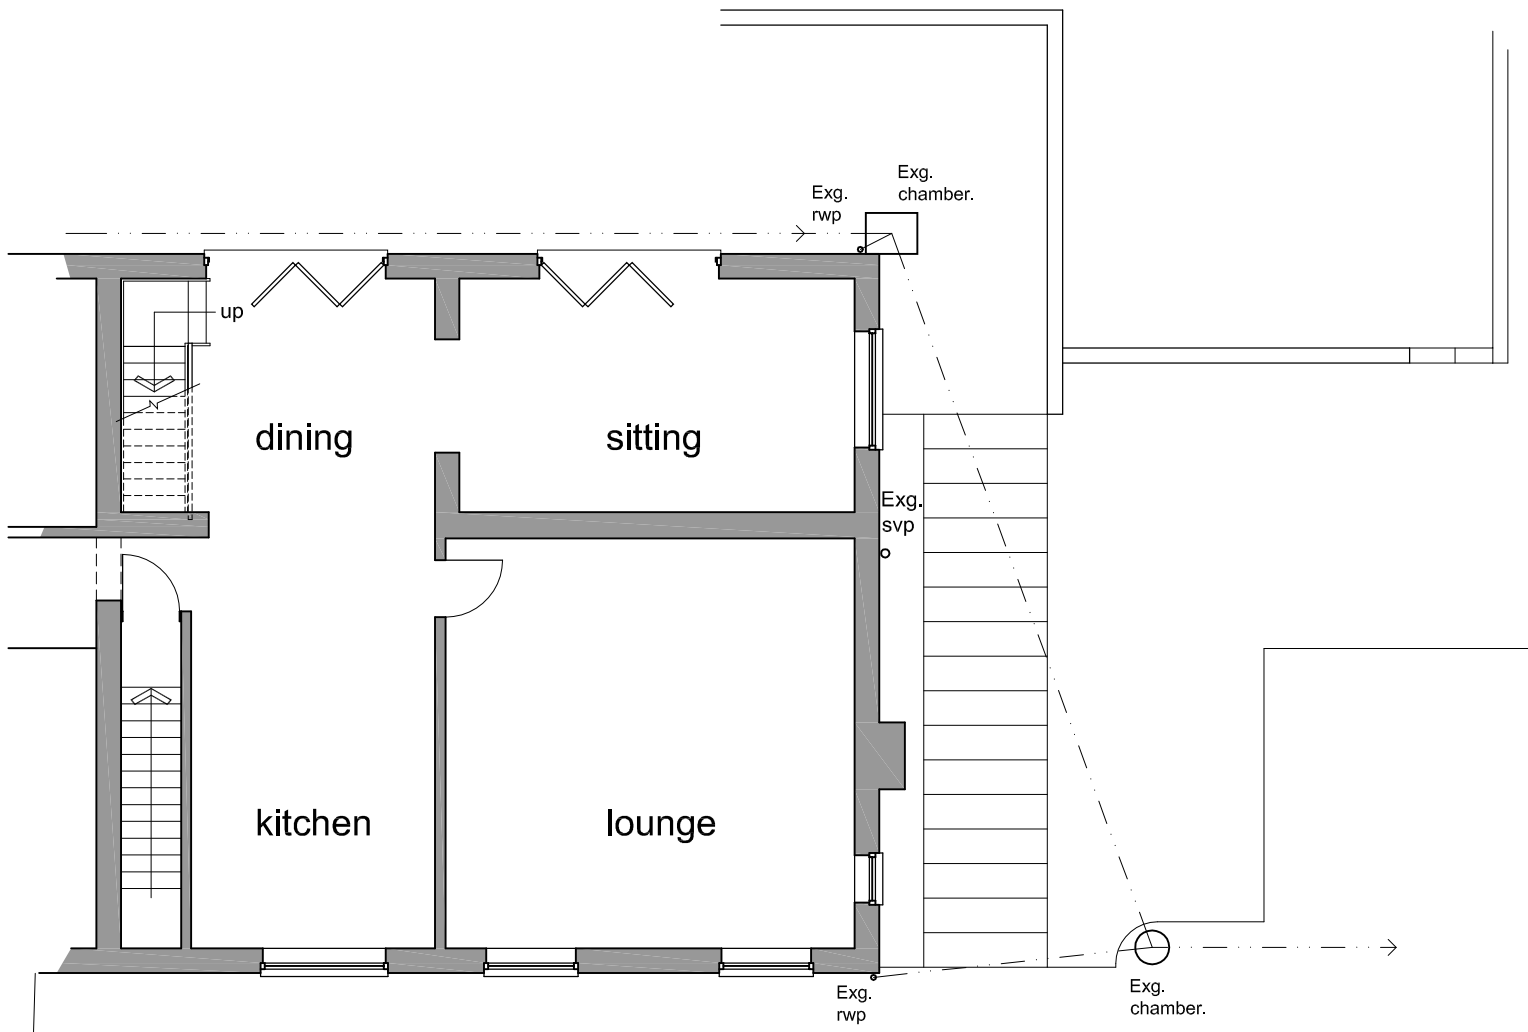

upper ground floor plan Scale: 1/100

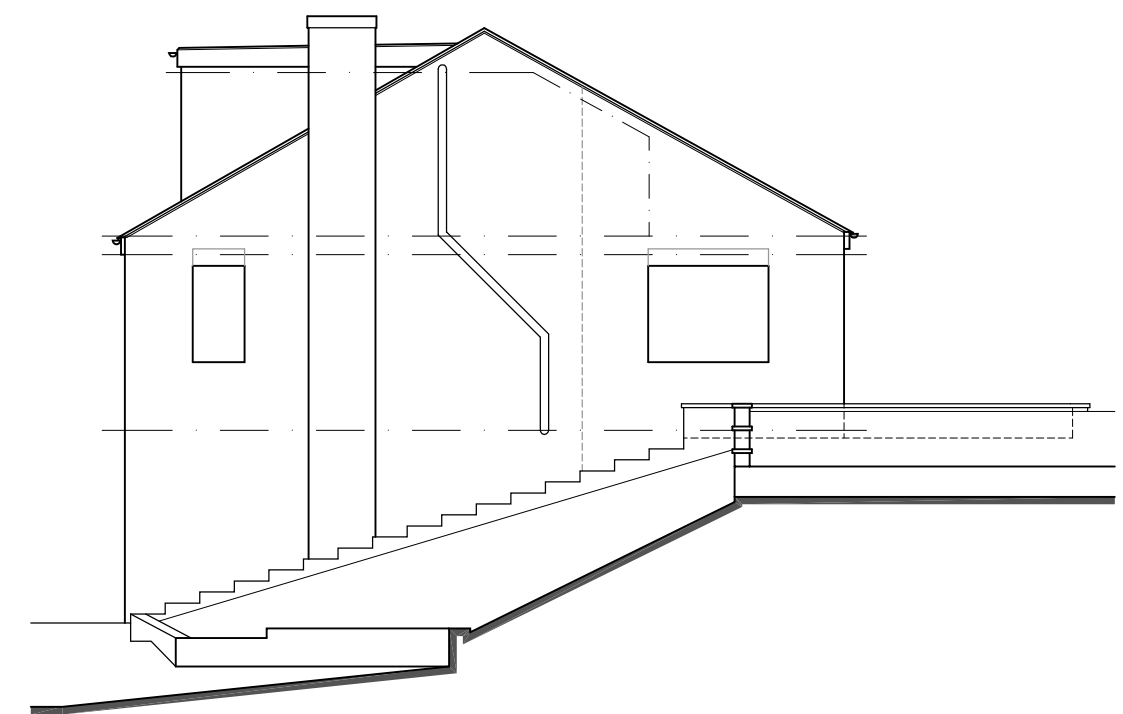


side elevation Scale: 1/100

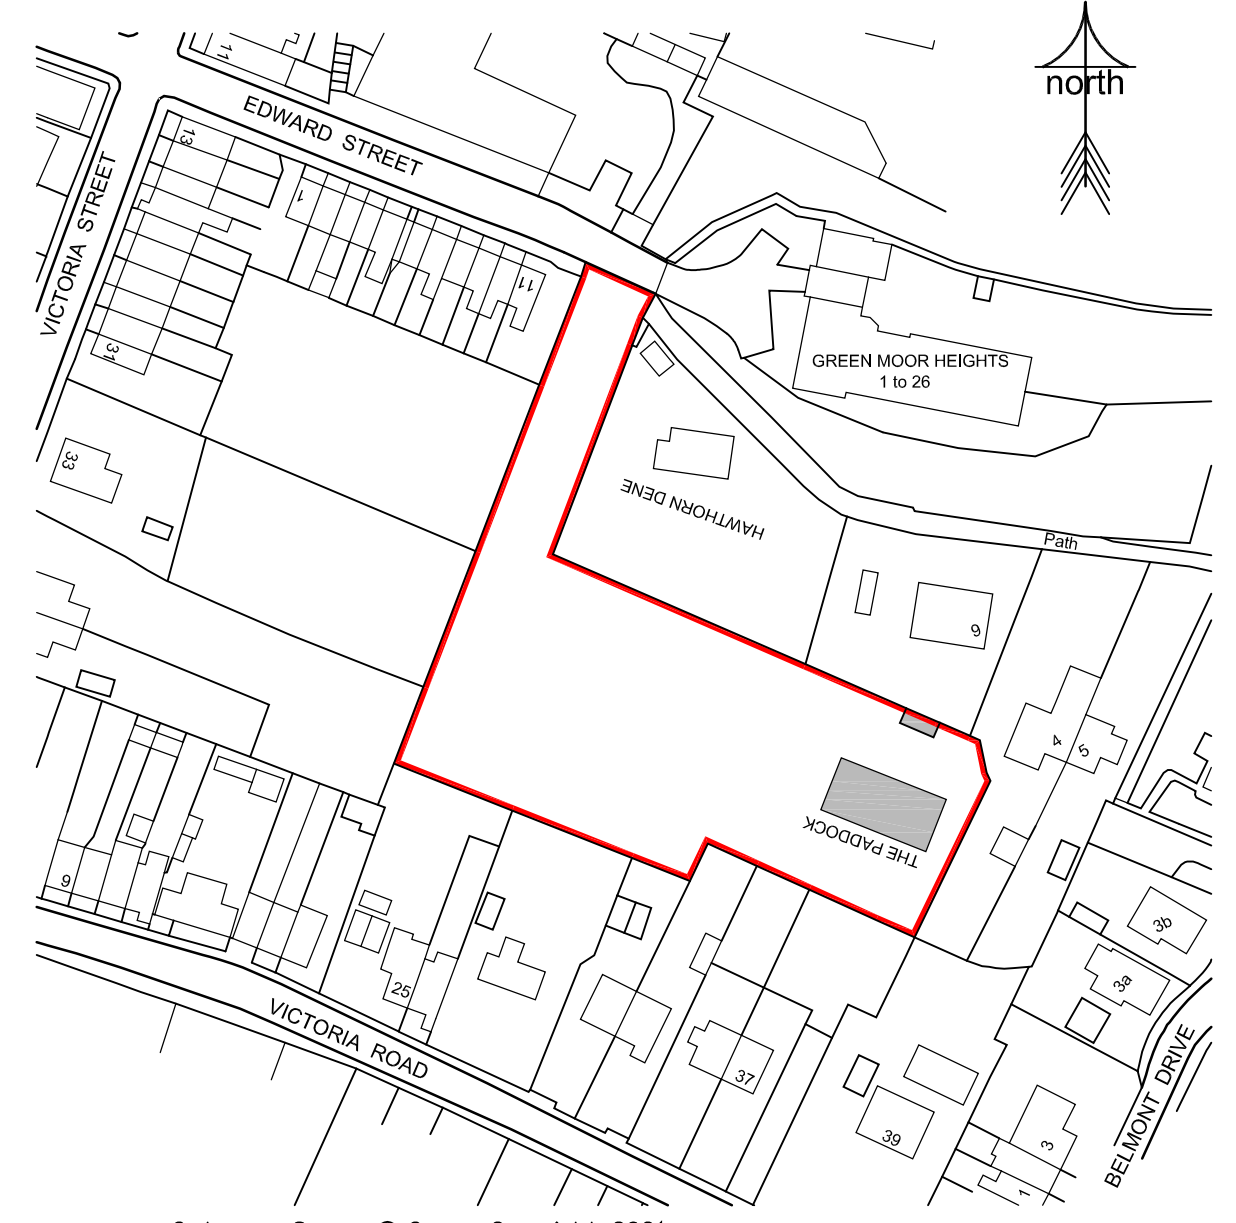


Ordnance Survey © Crown Copyright 2021.
All rights reserved. Licence number 100022432.

location plan Scale: 1/1250

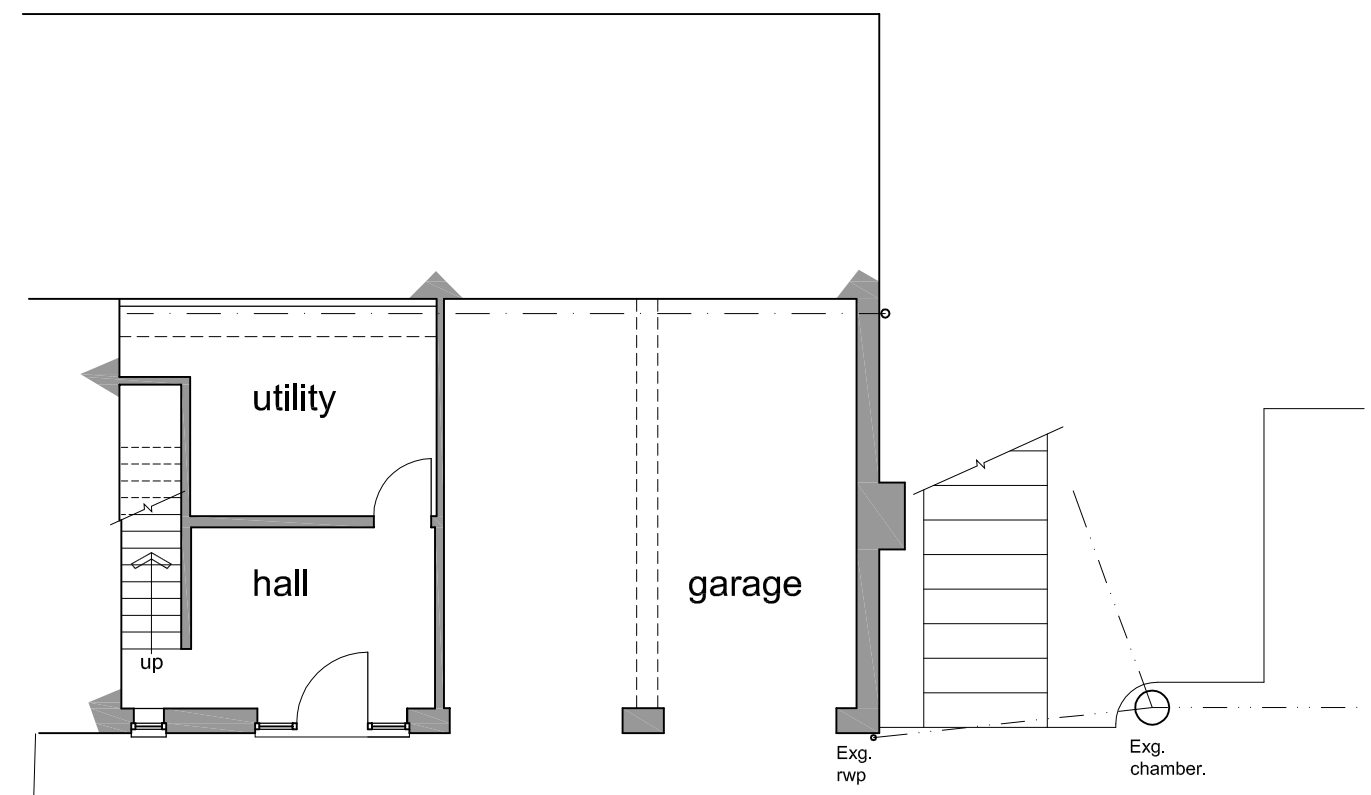

lower ground floor plan Scale: 1/100

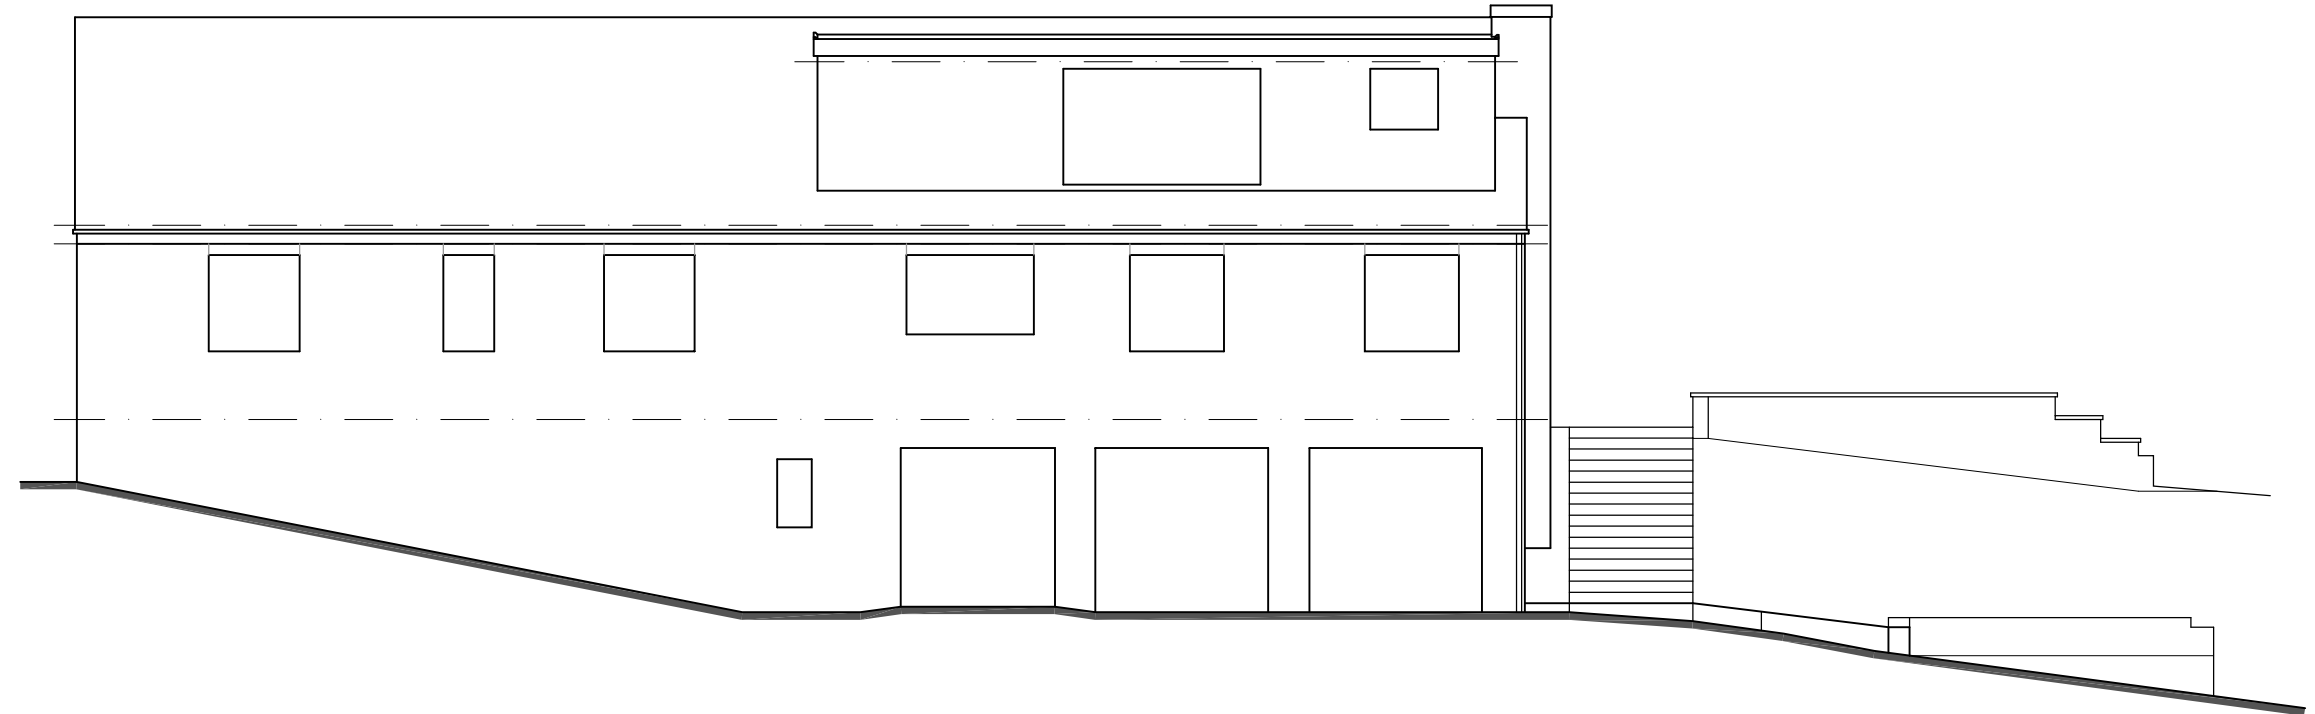


front elevation Scale: 1/100

REVISION:


TITLE		
PLANS AS EXISTING		
PROJECT		
PROPOSED EXTENSION		
AT		
THE PADDOCK		
STOCKSBRIDGE		
SHEFFIELD		
S36 1BA		
FOR		
MR & MRS HIRST		
SCALE (A2)	DATE	DRAWN
1/100 + 1/1250	JUL 2021	TTB
PROJECT NO	DRAWING NO	REVISION
472	01	-

Barber Design Limited
21 Mountbatten Drive
Burncross
Sheffield
S35 1WF
Tel: (0114) 2460608

© COPYRIGHT EXISTS ON THE DESIGNS AND INFORMATION SHOWN ON THIS DRAWING
All dimensions to be verified on site prior to commencing any work. DO NOT SCALE FROM DRAWING

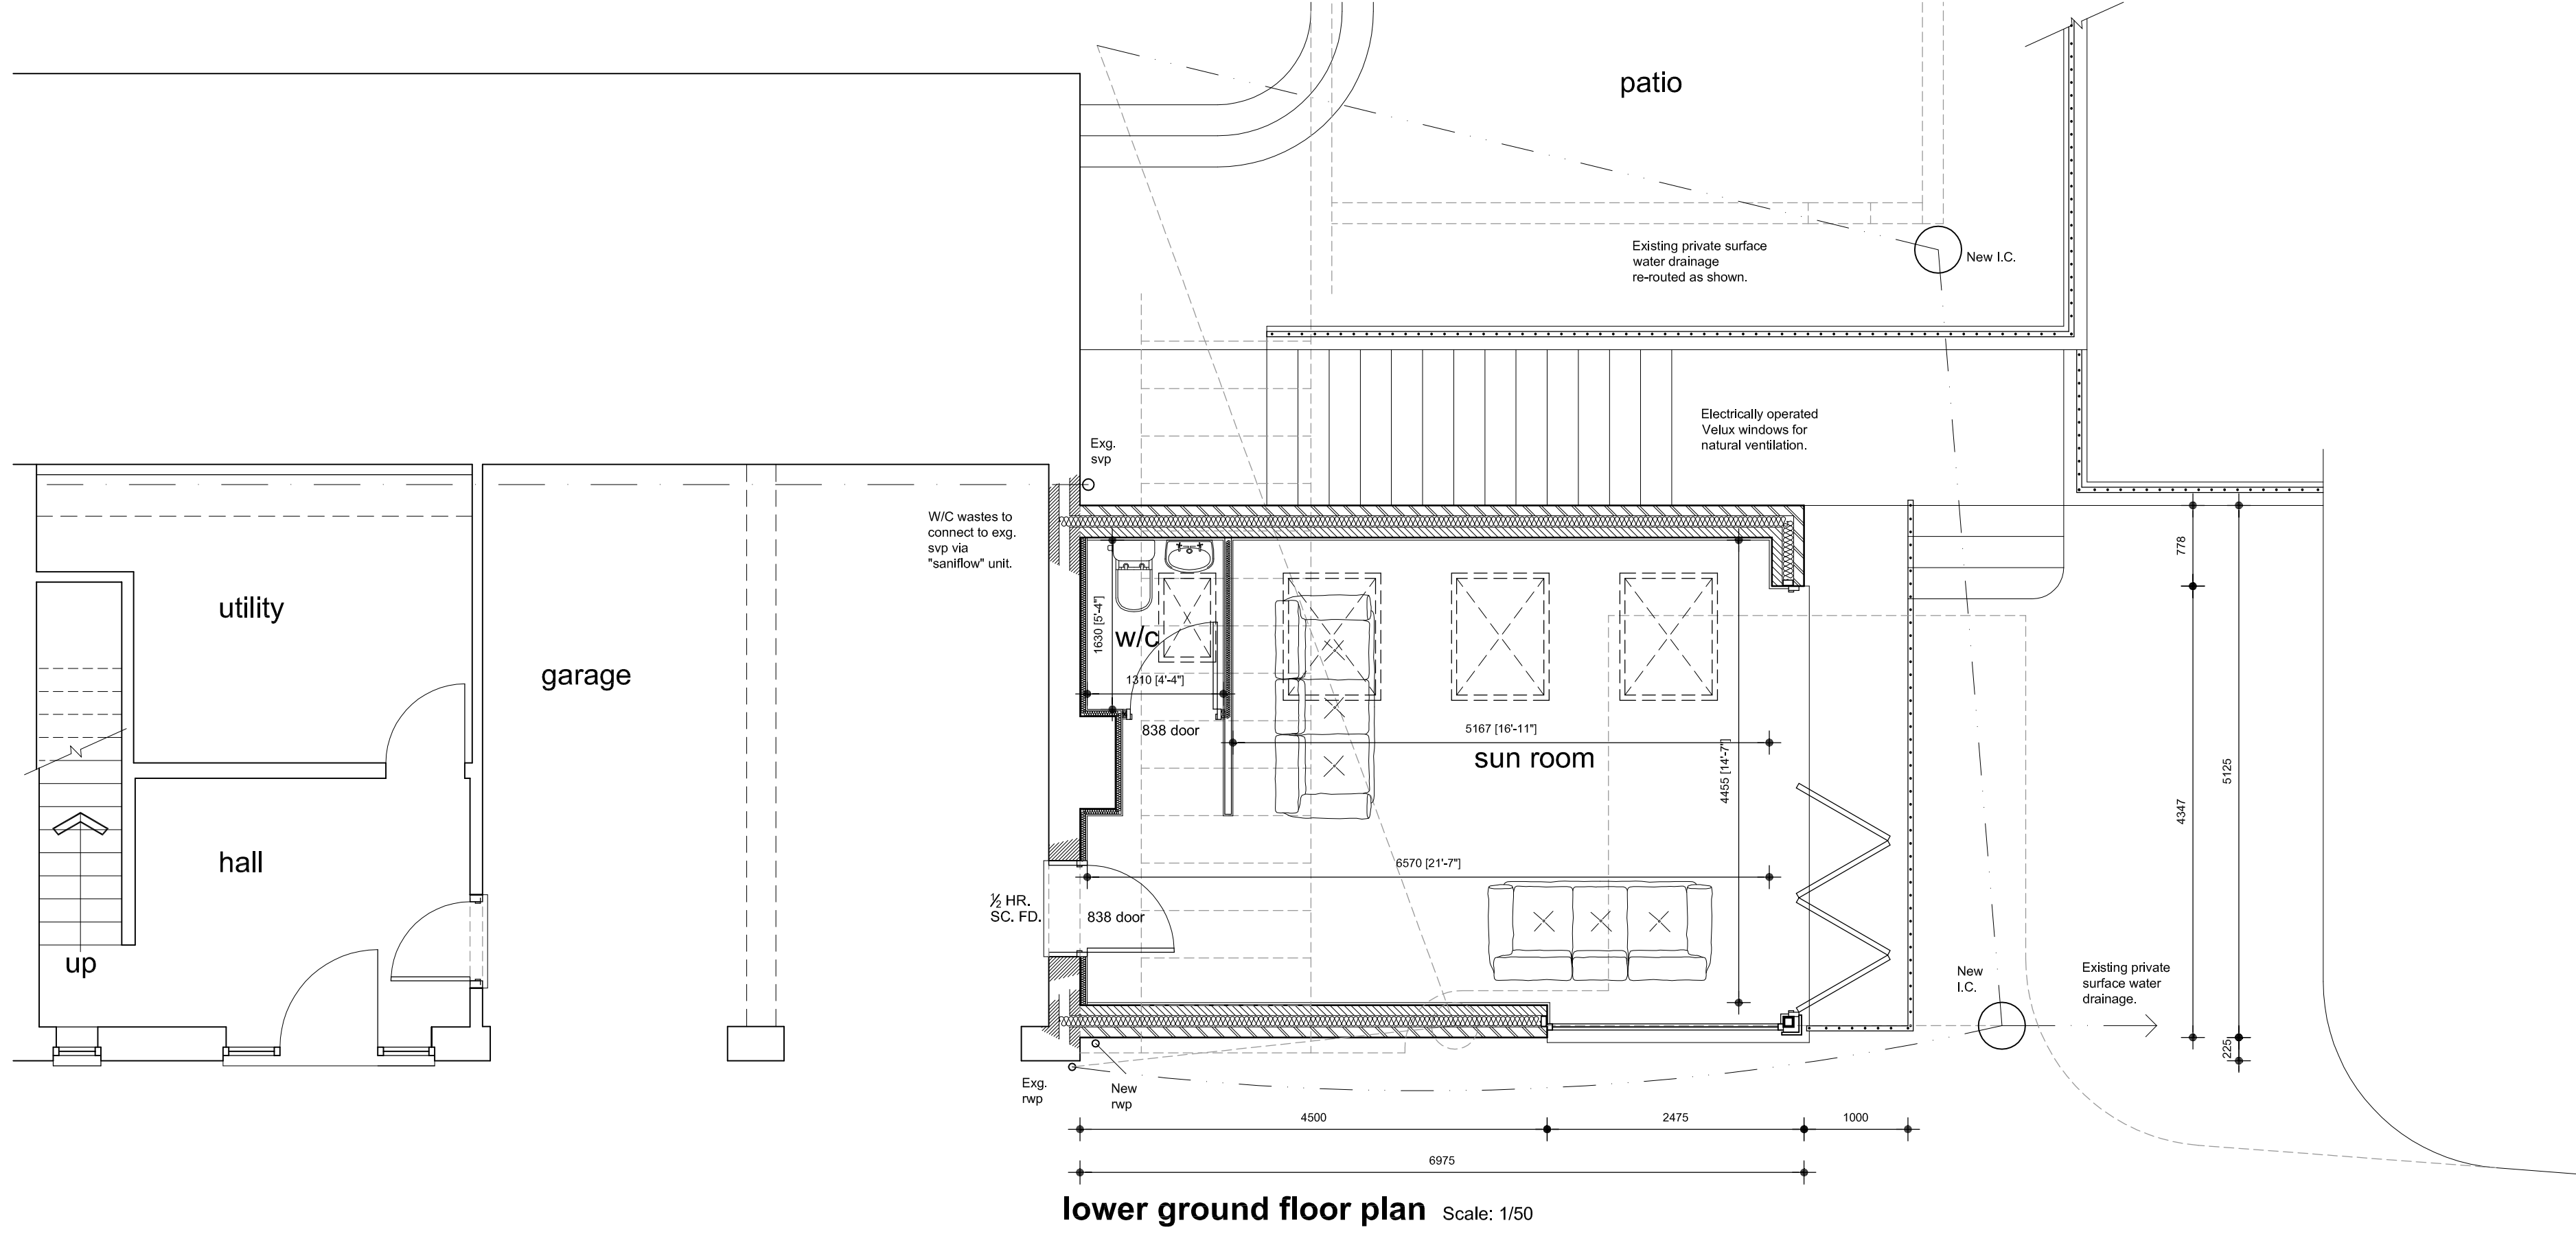


lower ground floor plan Scale: 1/50

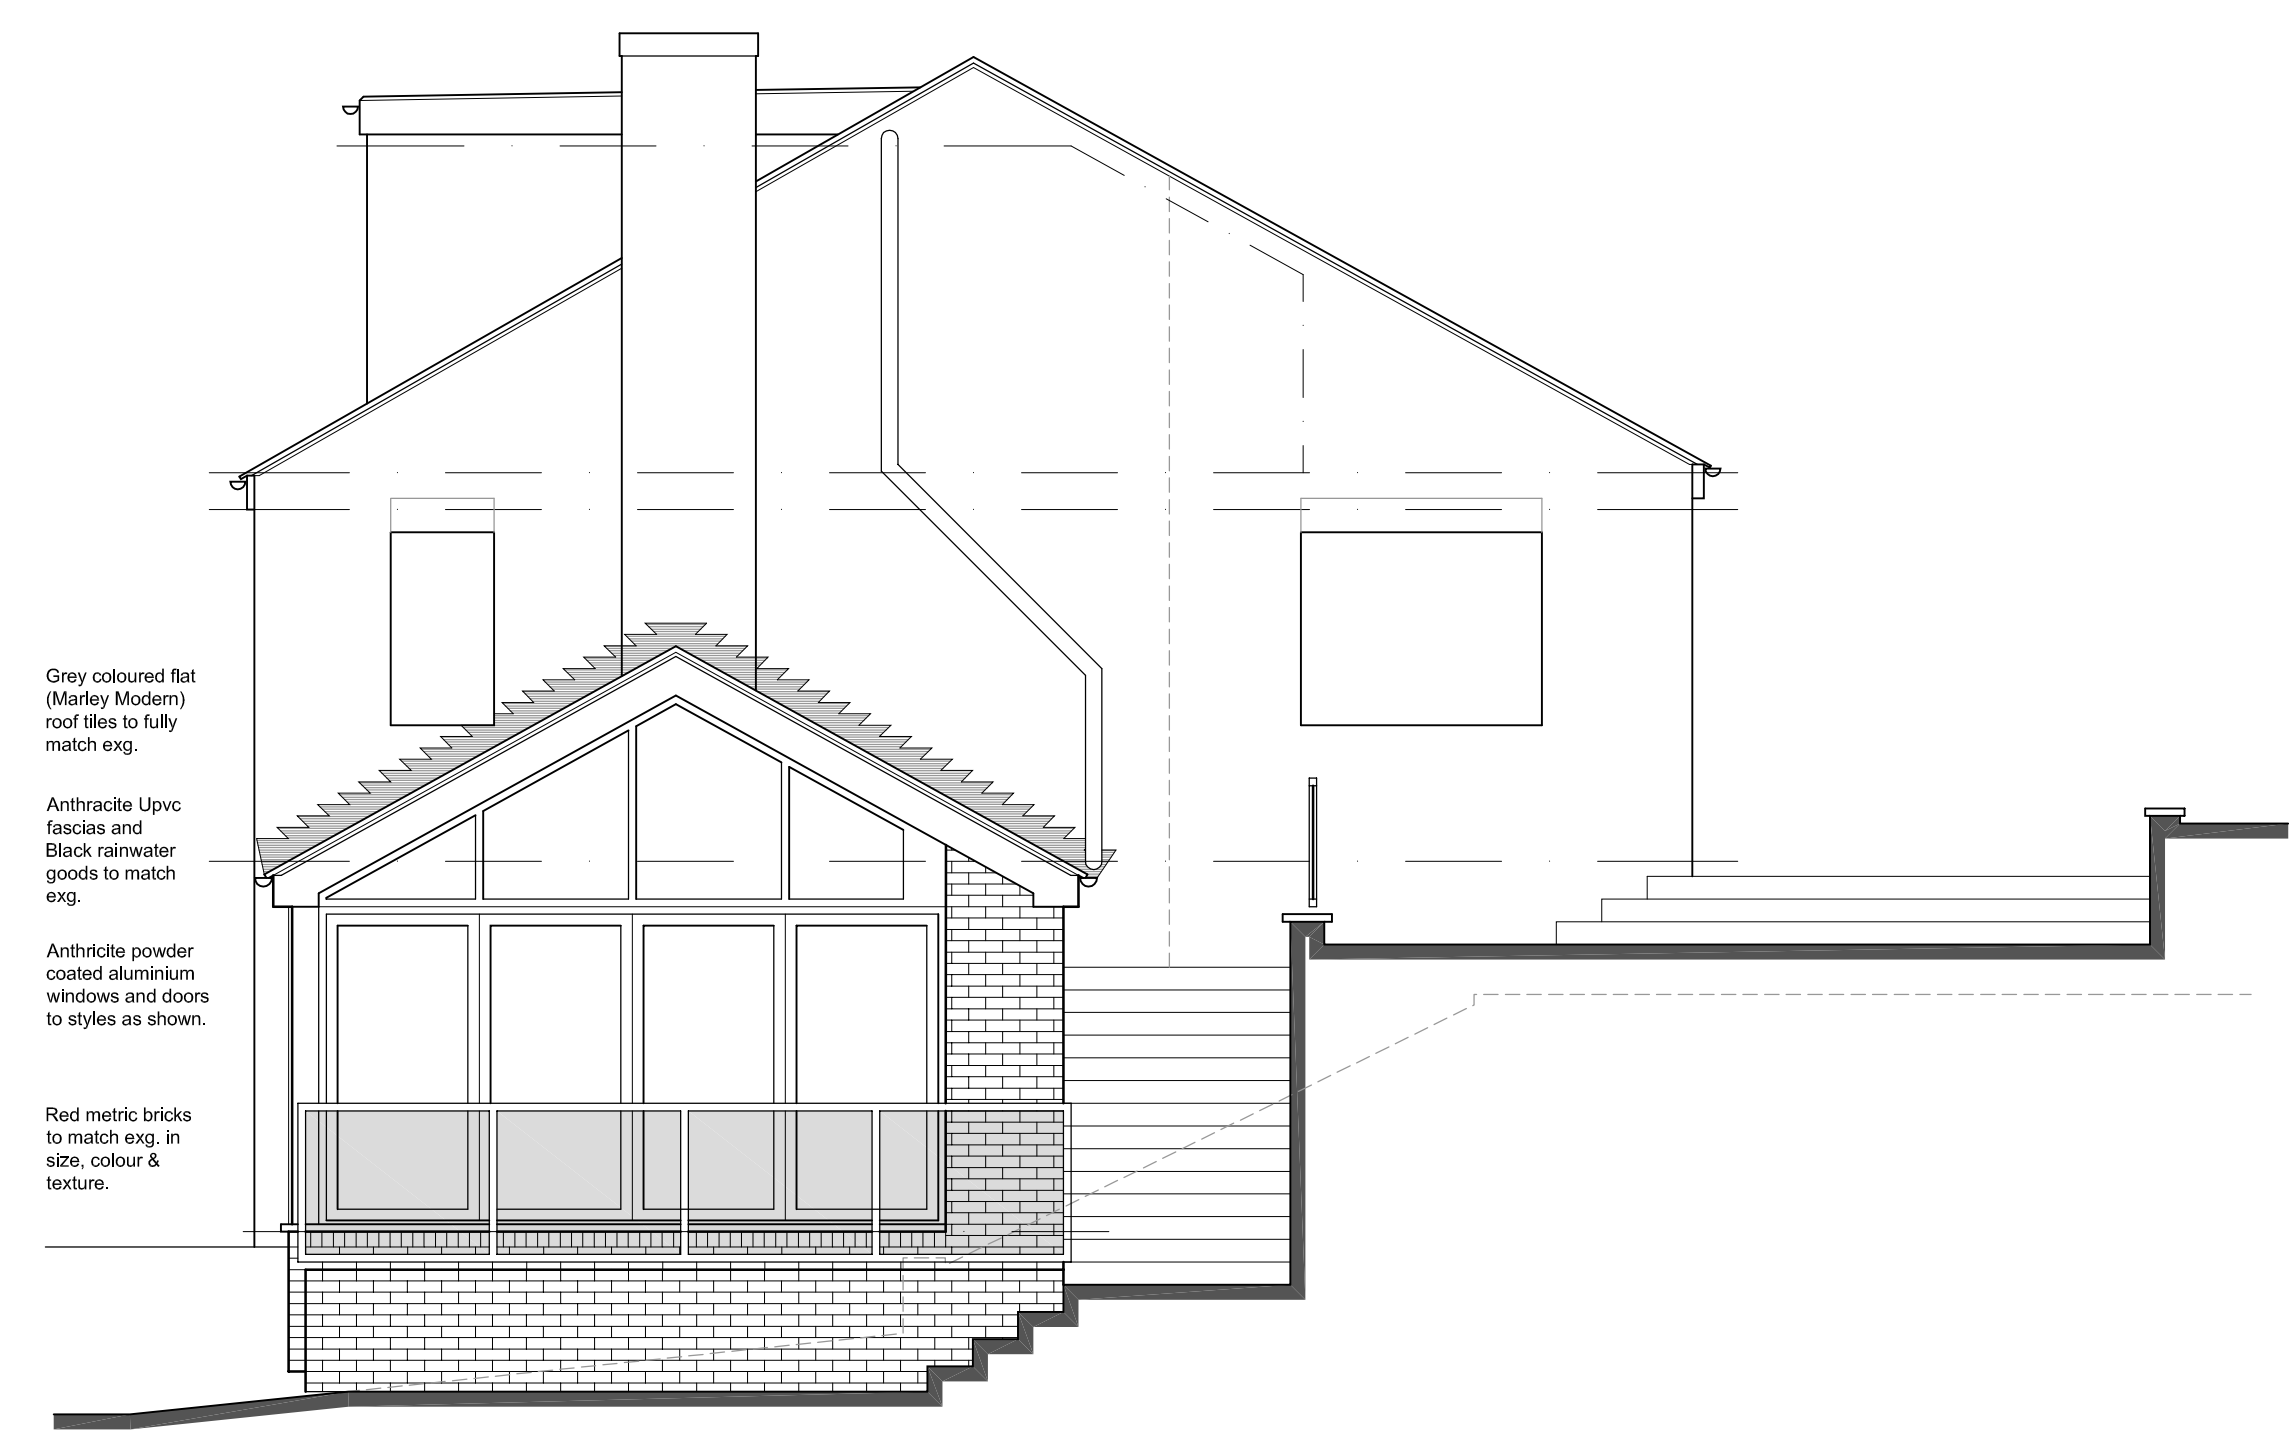


side elevation Scale: 1/50



rear elevation Scale: 1/50

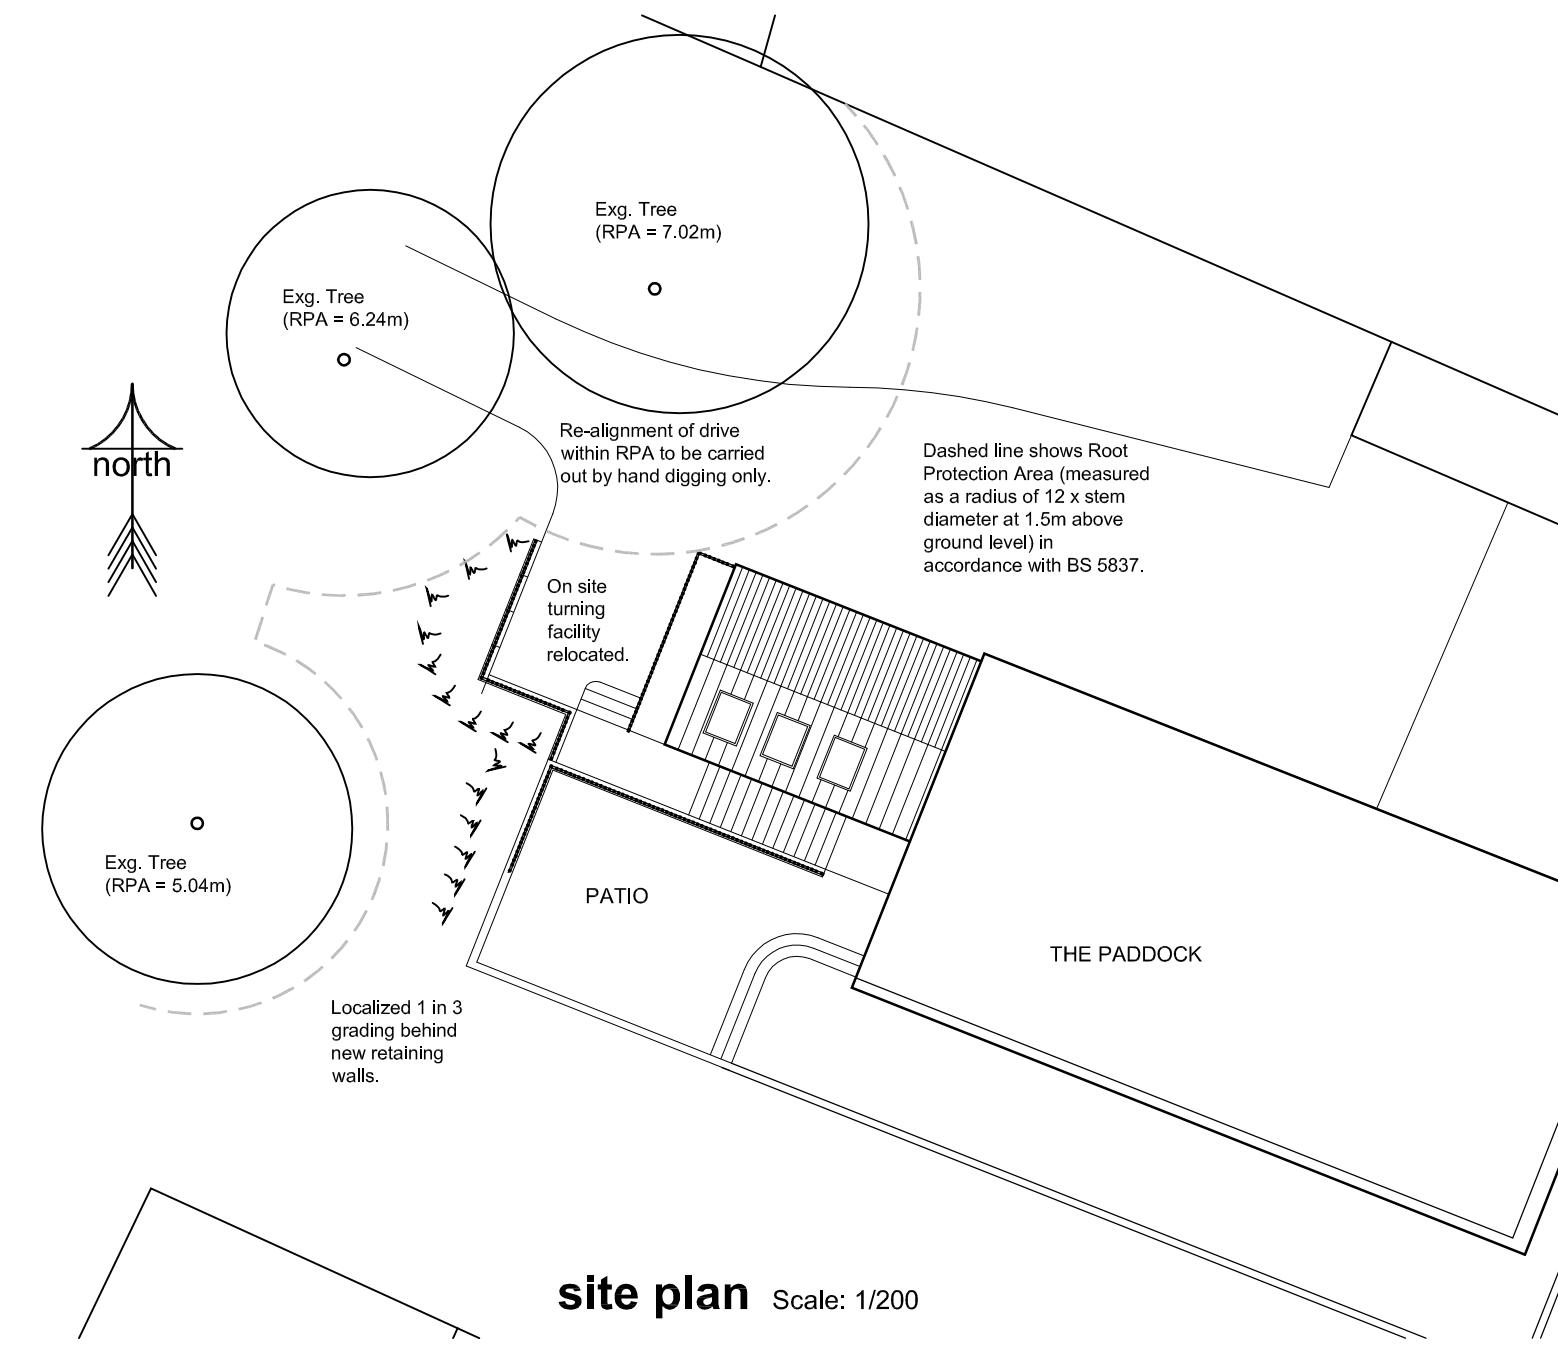

site plan Scale: 1/200

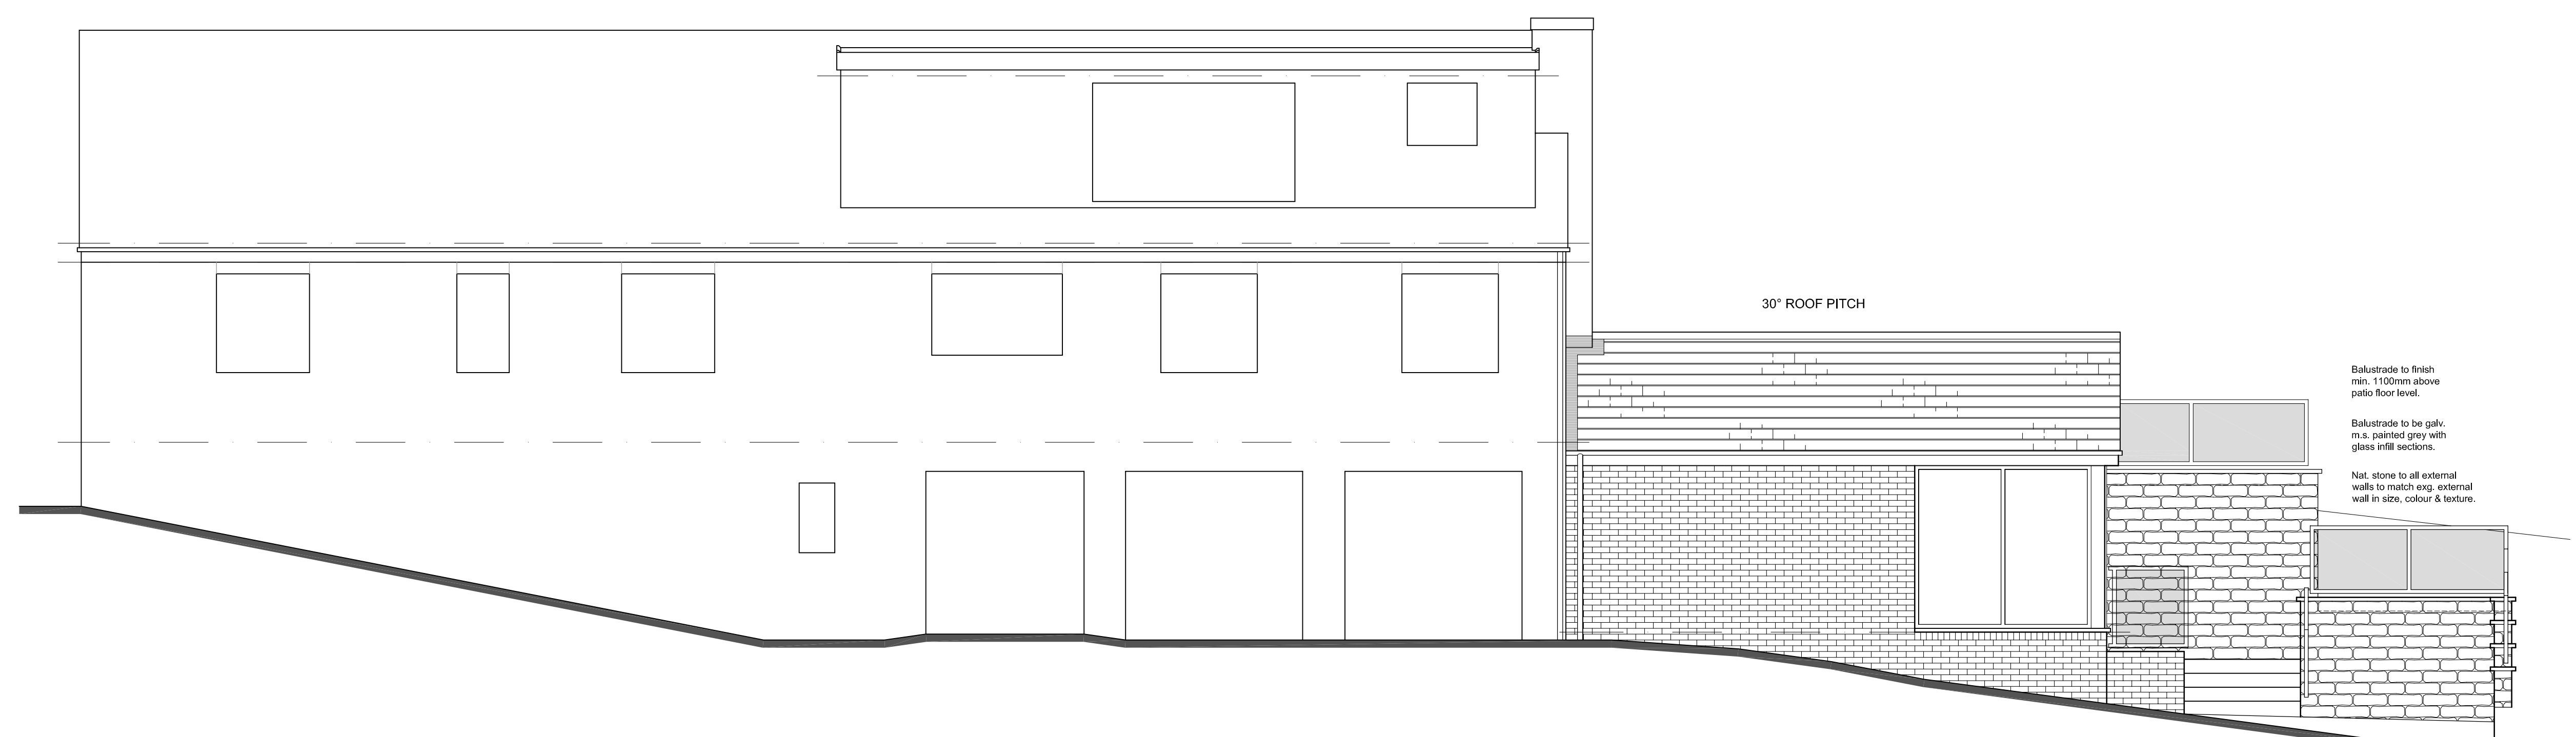

front elevation Scale: 1/50

REVISION:

PLANS AS PROPOSED

PROJECT
PROPOSED EXTENSION

AT
THE PADDOCK
STOCKSBRIDGE
SHEFFIELD
S36 1BA

FOR
MR & MRS HIRST

SCALE (A1)
1/50 + 1/200

DATE
JUL 2021

DRAWN
TTB

PROJECT NO	DRAWING NO	REVISION
472	02	-

Barber Design Limited
21 Mountbatten Drive
Burncross
Sheffield
S35 1WF
Tel: (0114) 2460608

© COPYRIGHT EXISTS ON THE DESIGNS AND INFORMATION SHOWN ON THIS DRAWING
All dimensions to be verified on site prior to commencing any work DO NOT SCALE FROM DRAWING