

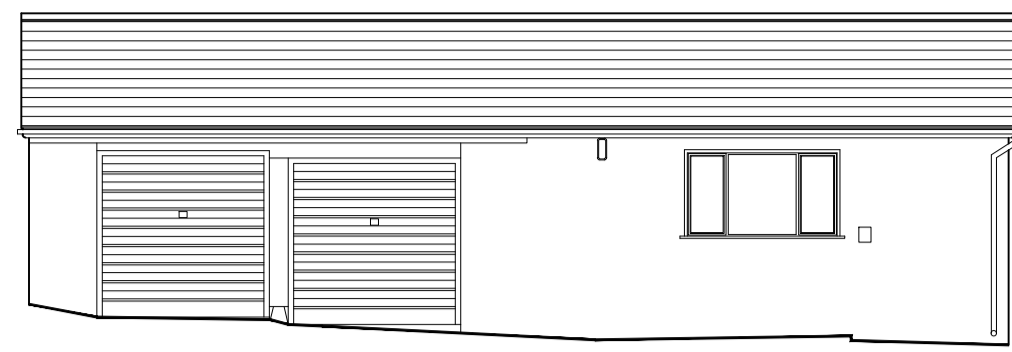



South-west Elevation  
ELEVATIONS at Scale 1:100

 


South-east Elevation

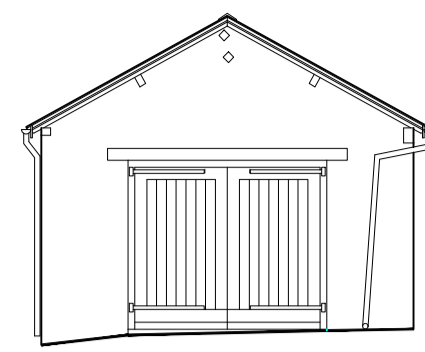


North-east Elevation

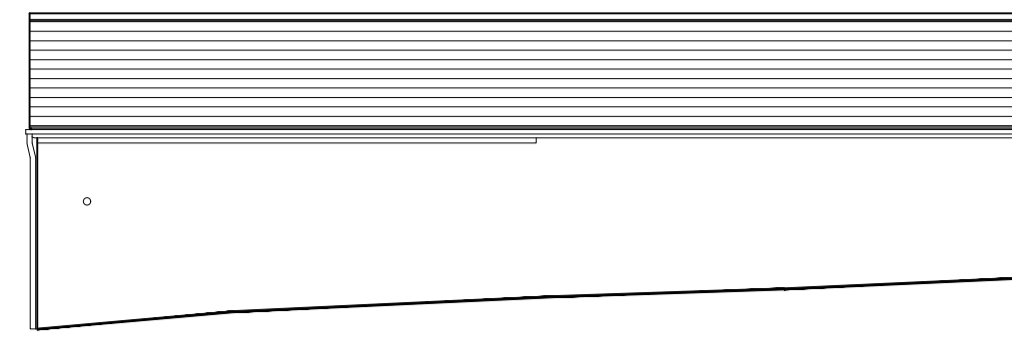



North-west Elevation

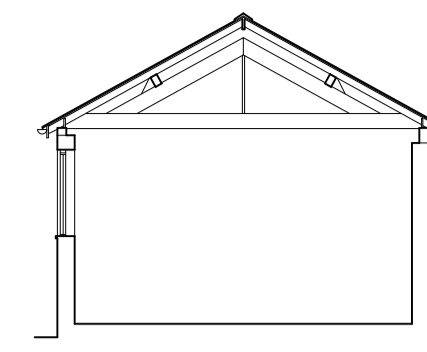



Section

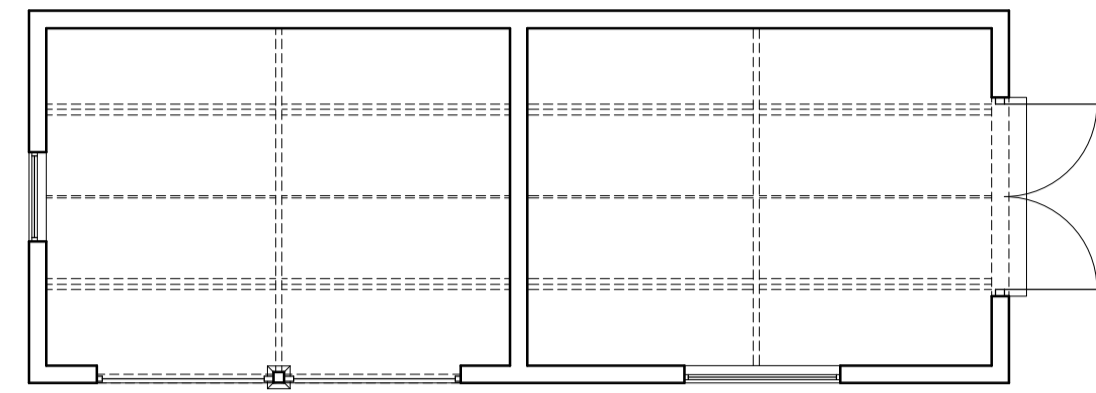

GARAGE PLAN at Scale 1:100

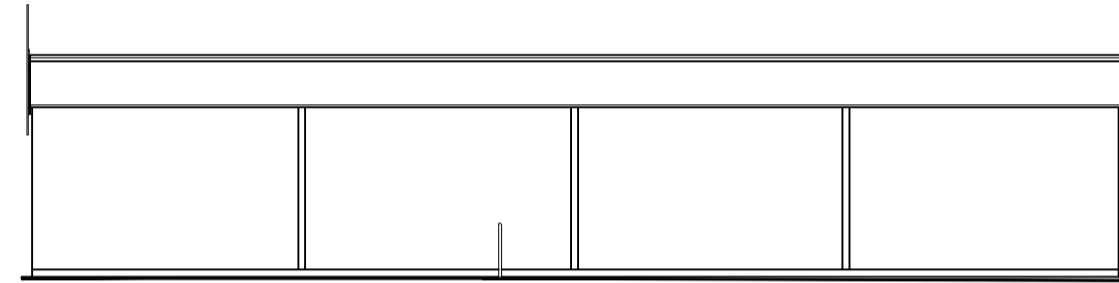 


South-west Elevation  
ELEVATIONS at Scale 1:100

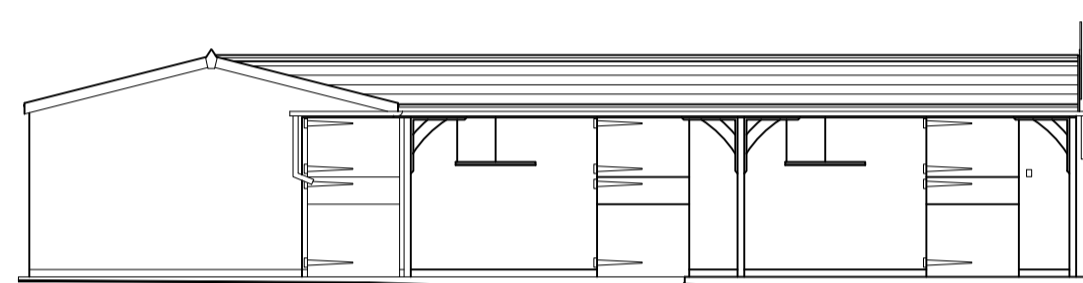 


South-east Elevation




North-east Elevation

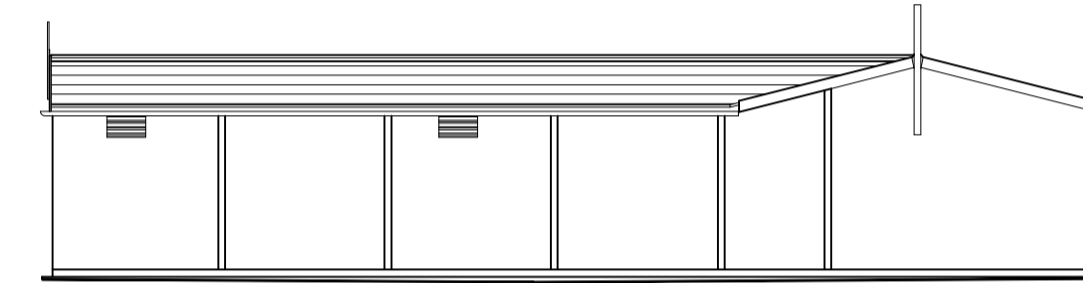



North-west Elevation

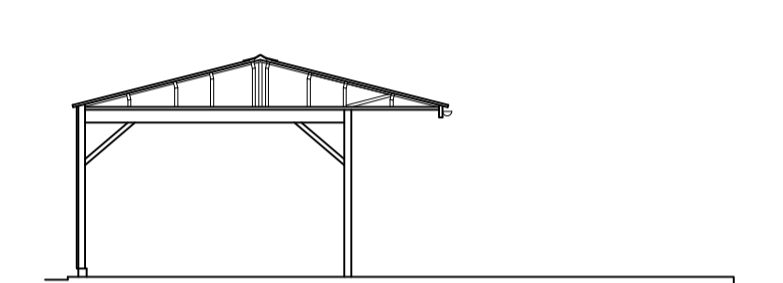


Section

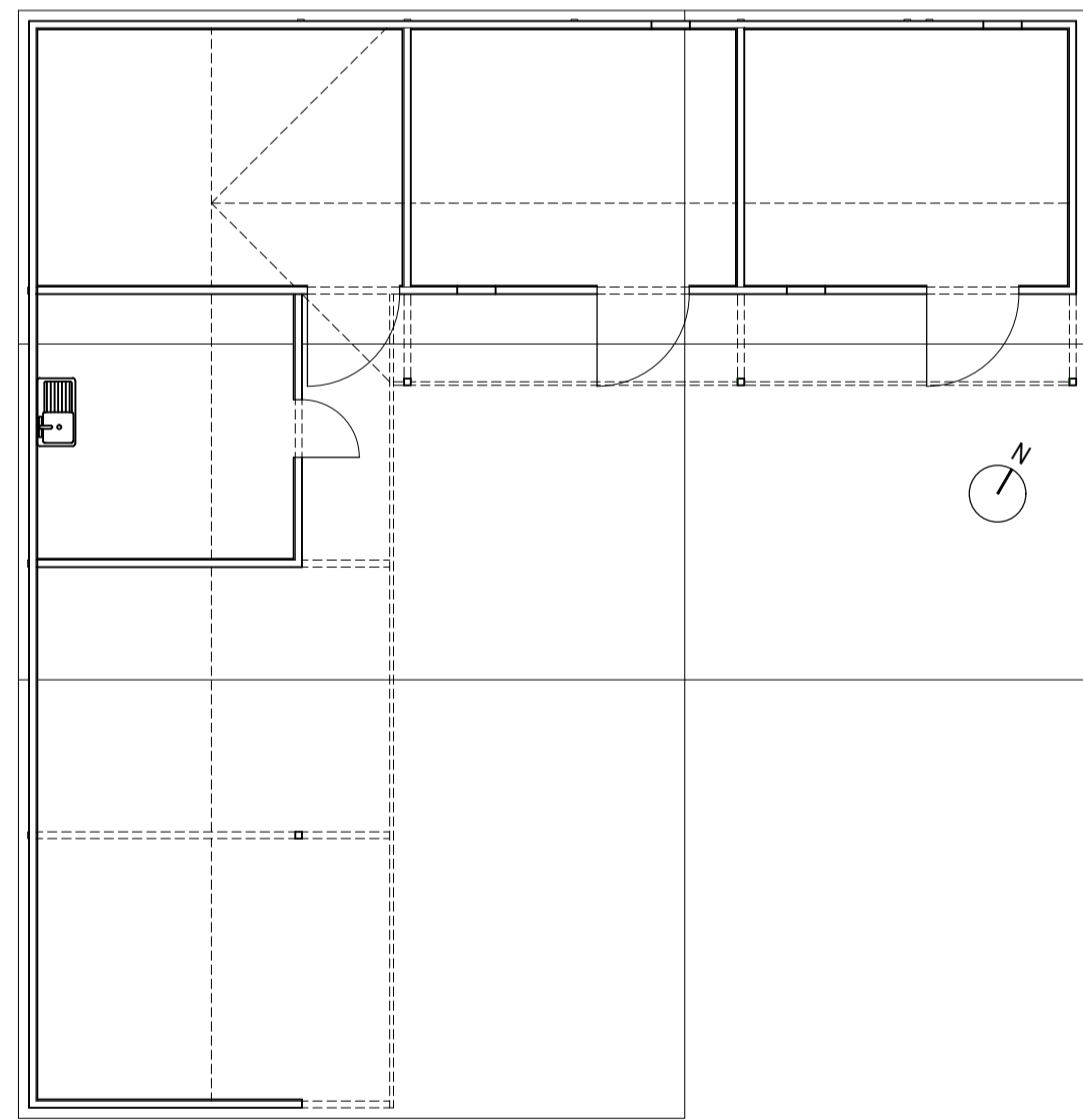

STABLES PLAN at Scale 1:100

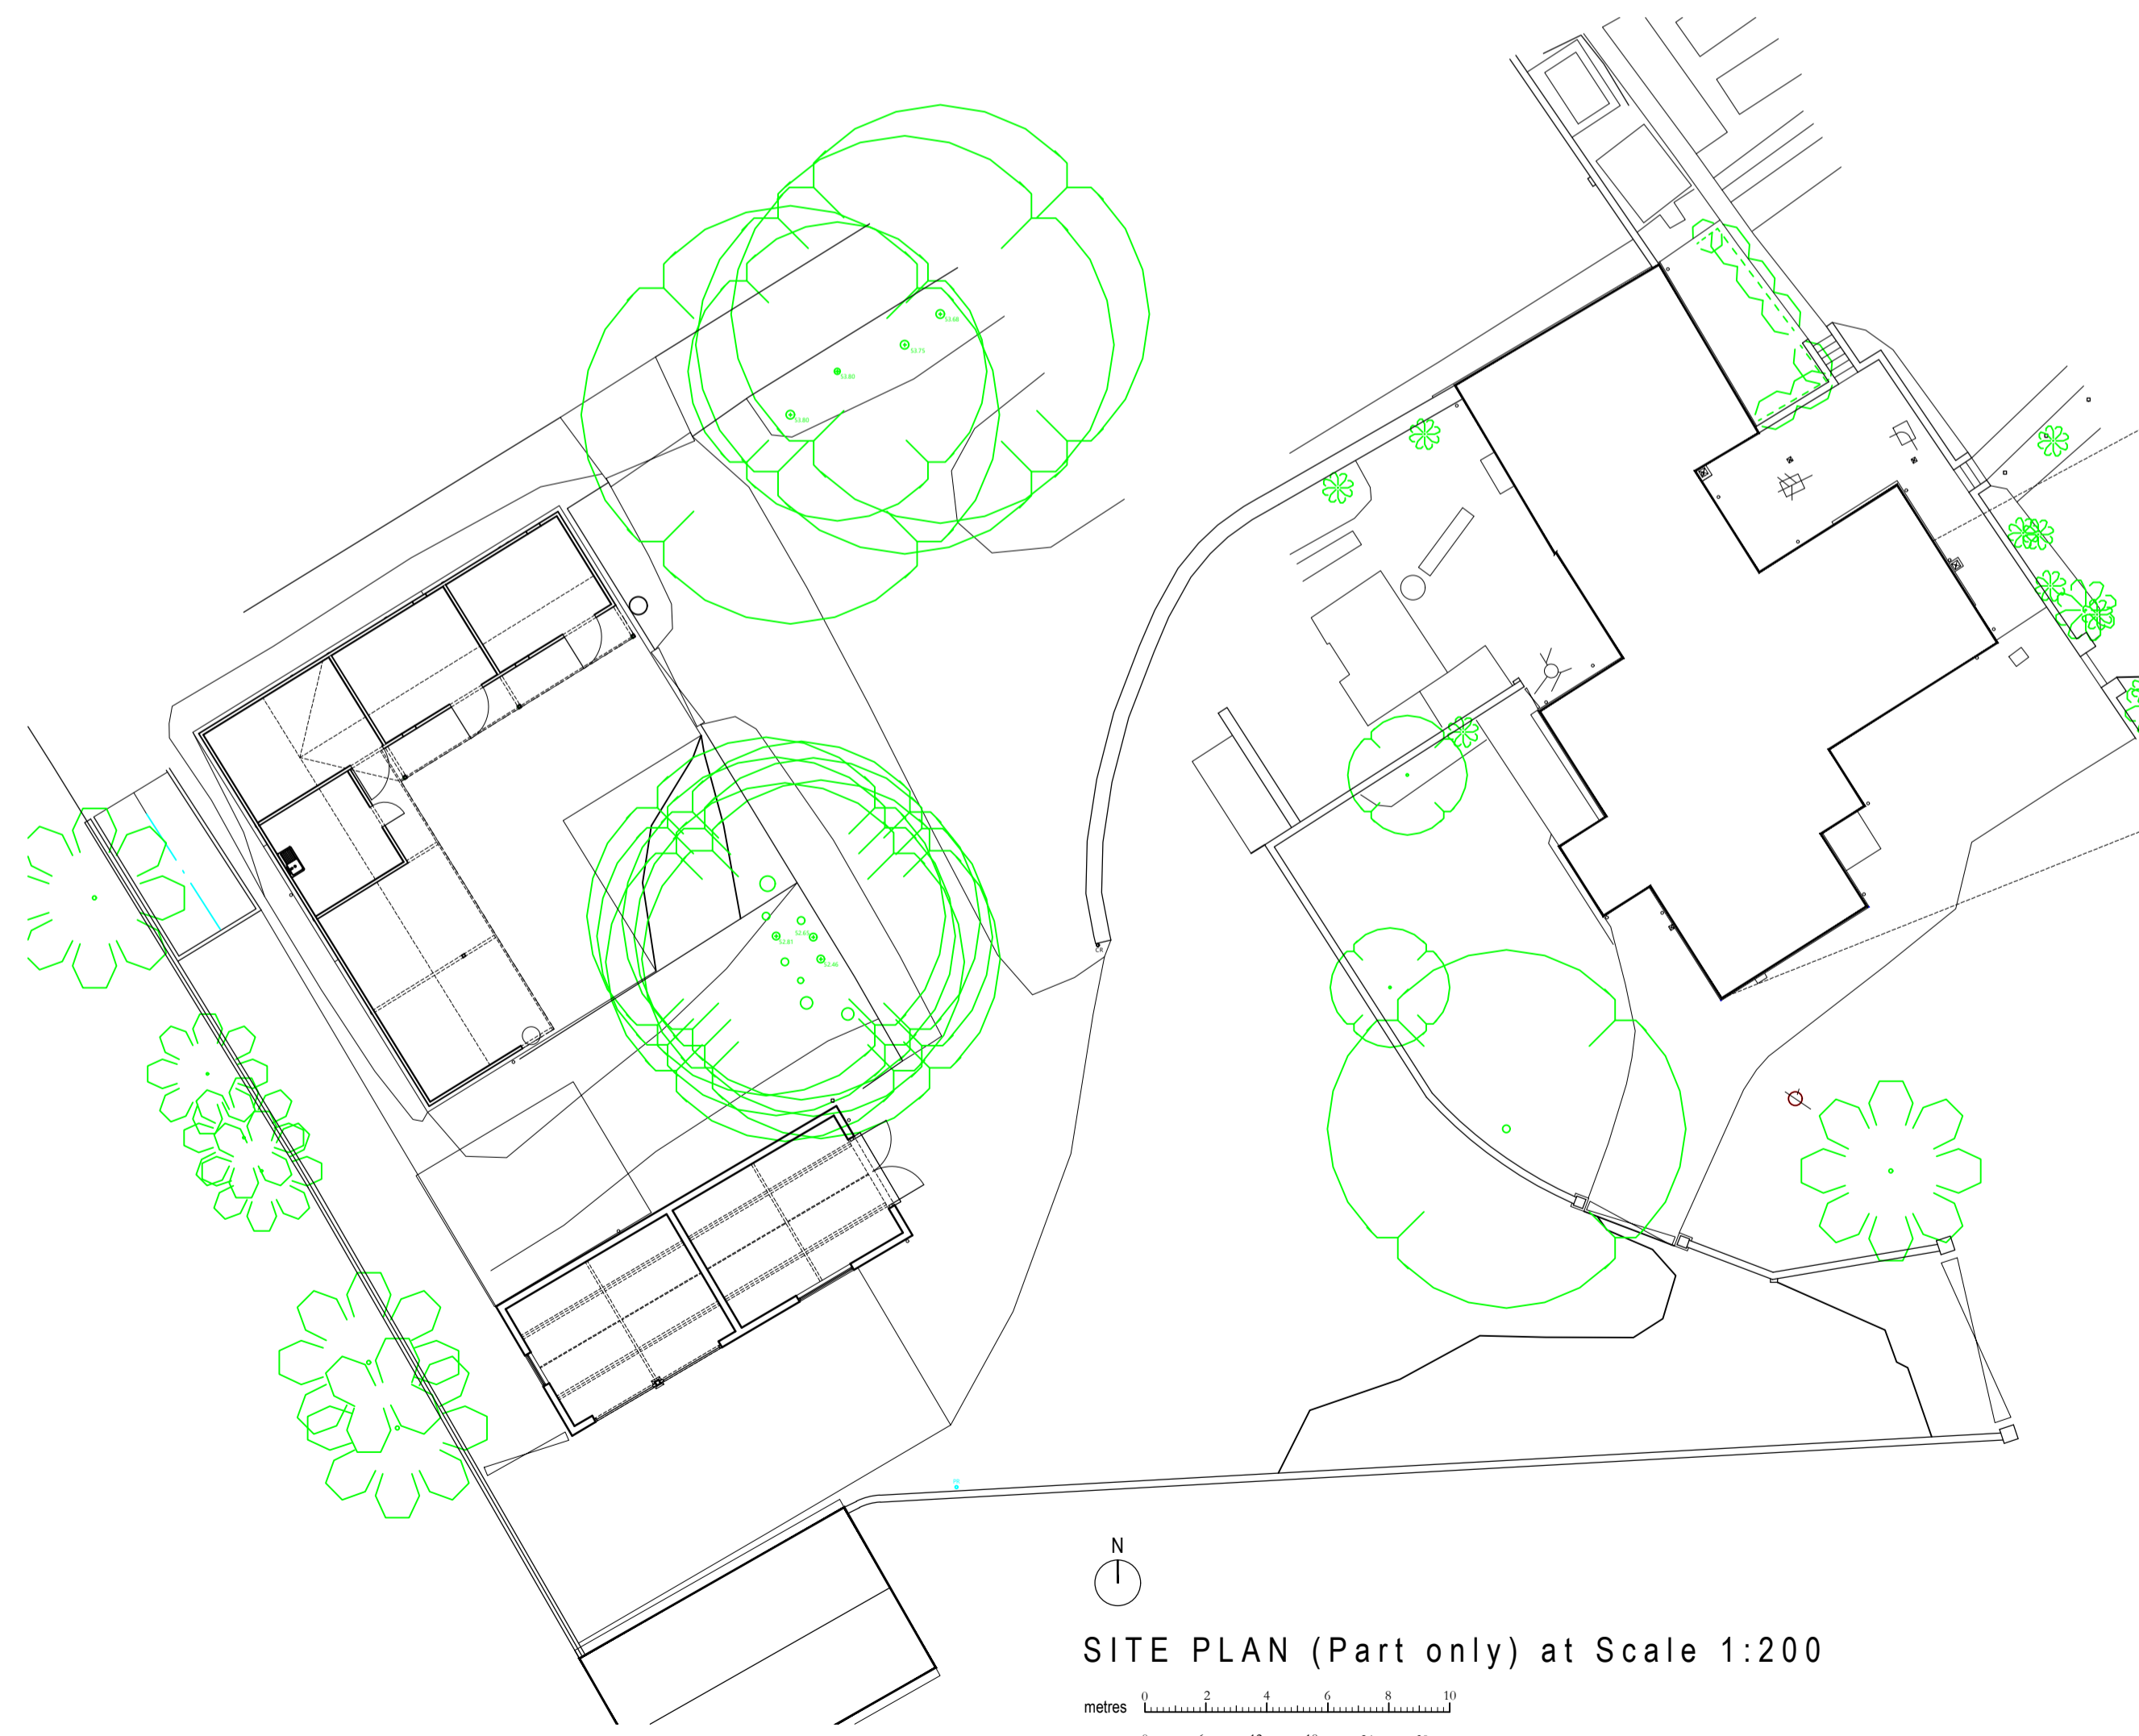 

SITE PLAN (Part only) at Scale 1:200

 

AMENDMENTS

This drawing is copyright and should not be used without permission. All dimensions to be verified on site before commencing work. No dimensions are to be scaled.

CLIENT	MR & MRS W WINTER
JOB	Valley House Leckhampstead Buckinghamshire MK18 5NS
TITLE	Existing Plans and Elevations
Scale	1:100 & 1:200 @ A1
Drawing No.	3314 - (Su) - 01
Revision	- Date 23.11.2020

**JULIET COLMAN architecture**

Juliet Colman BA(Hons) Dip.Arch RIBA SCA

The Stables  
Whitfield Old Farm  
Whitfield  
Brackley  
Northants NN13 5TQ  
Telephone: 0845 6440645

juliet@julietcolman.com  
www.julietcolman.com