


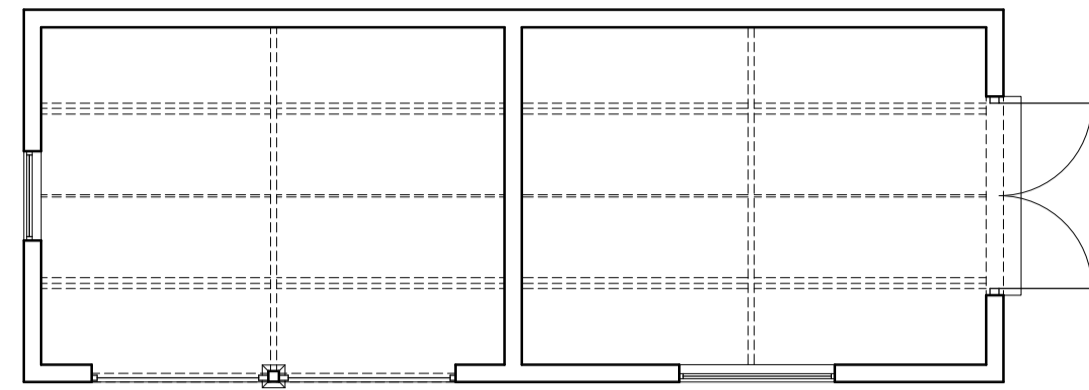


 



South-west Elevation South-east Elevation
ELEVATIONS at Scale 1:100

 



GARAGE PLAN at Scale 1:100

 

South-west Elevation
ELEVATIONS at Scale 1:100

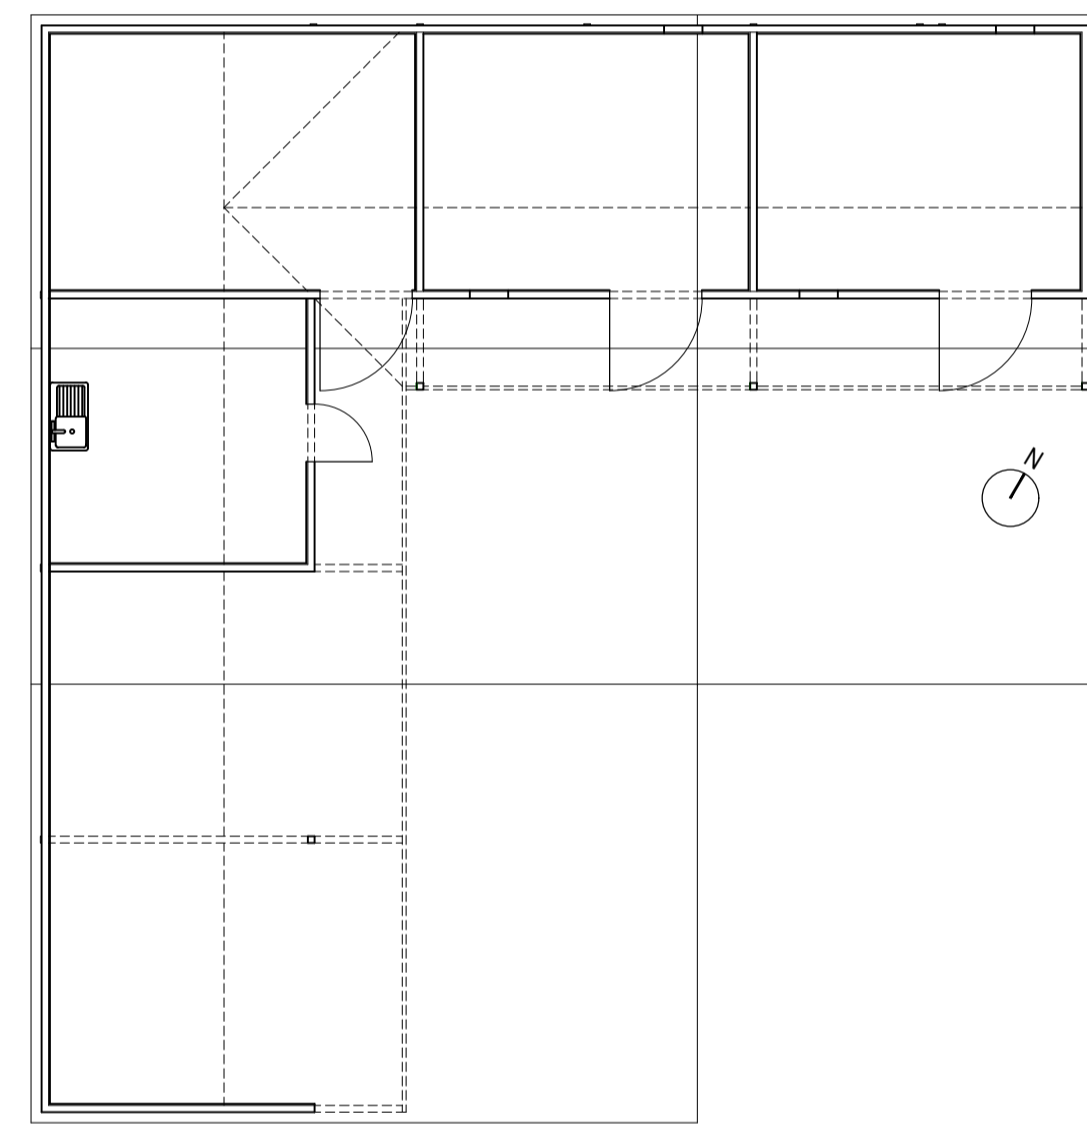 



STABLES PLAN at Scale 1:100

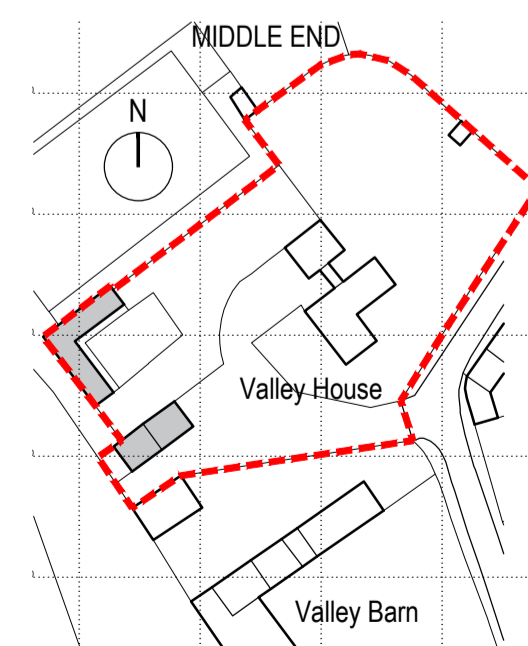 


LOCATION PLAN at Scale 1:1250



SITE PLAN at Scale 1:500

 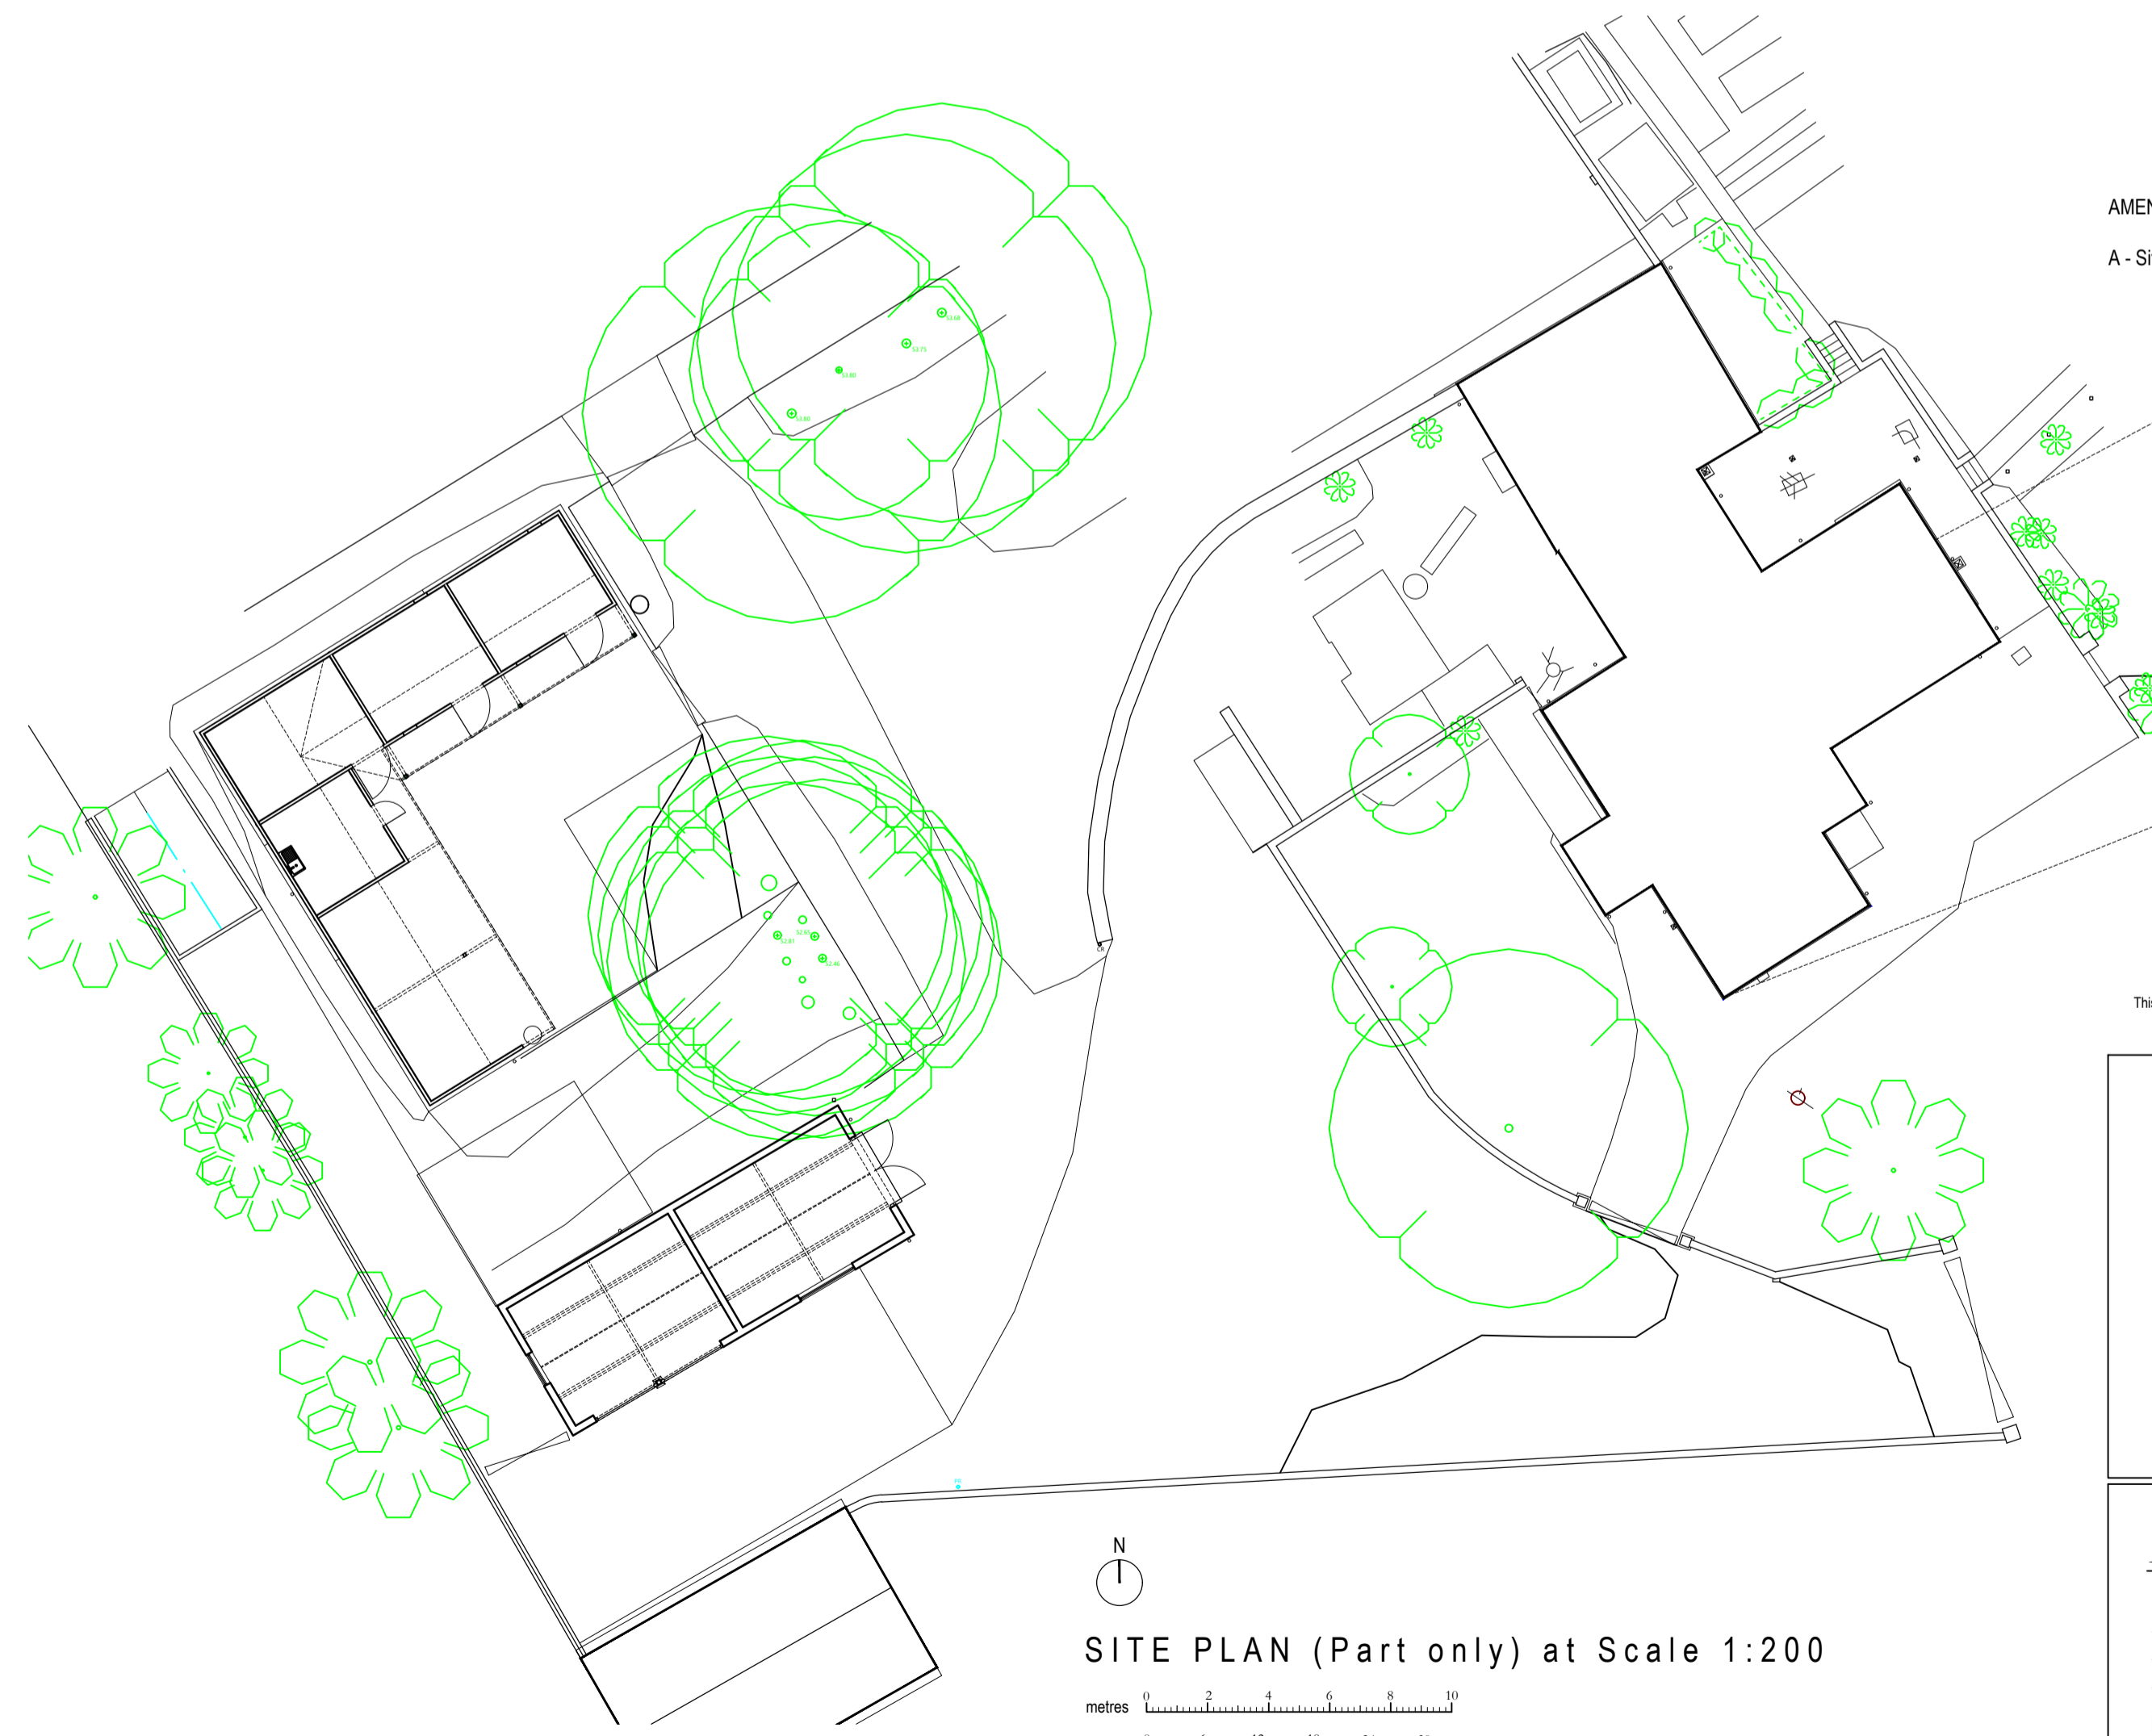

SITE PLAN (Part only) at Scale 1:200

 

AMENDMENTS
A - Site and location plans added - 16.8.2021

This drawing is copyright and should not be used without permission. All dimensions to be verified on site before commencing work. No dimensions are to be scaled.

CLIENT MR & MRS W WINTER
JOB Valley House
Leckhampstead
Buckinghamshire MK18 5NS
TITLE Existing Plans and Elevations
Scale 1:100 & 1:200 @ A1
Drawing No. 3314 - (Su) - 01
Revision A Date 23.11.2020

JULIET COLMAN architecture
Juliet Colman BA(Hons) Dip.Arch RIBA SCA

The Stables
Whitfield Old Farm
Whitfield
Brackley
Northants NN13 5TQ
Telephone: 0845 6440645

juliet@julietcolman.com
www.julietcolman.com